



114648

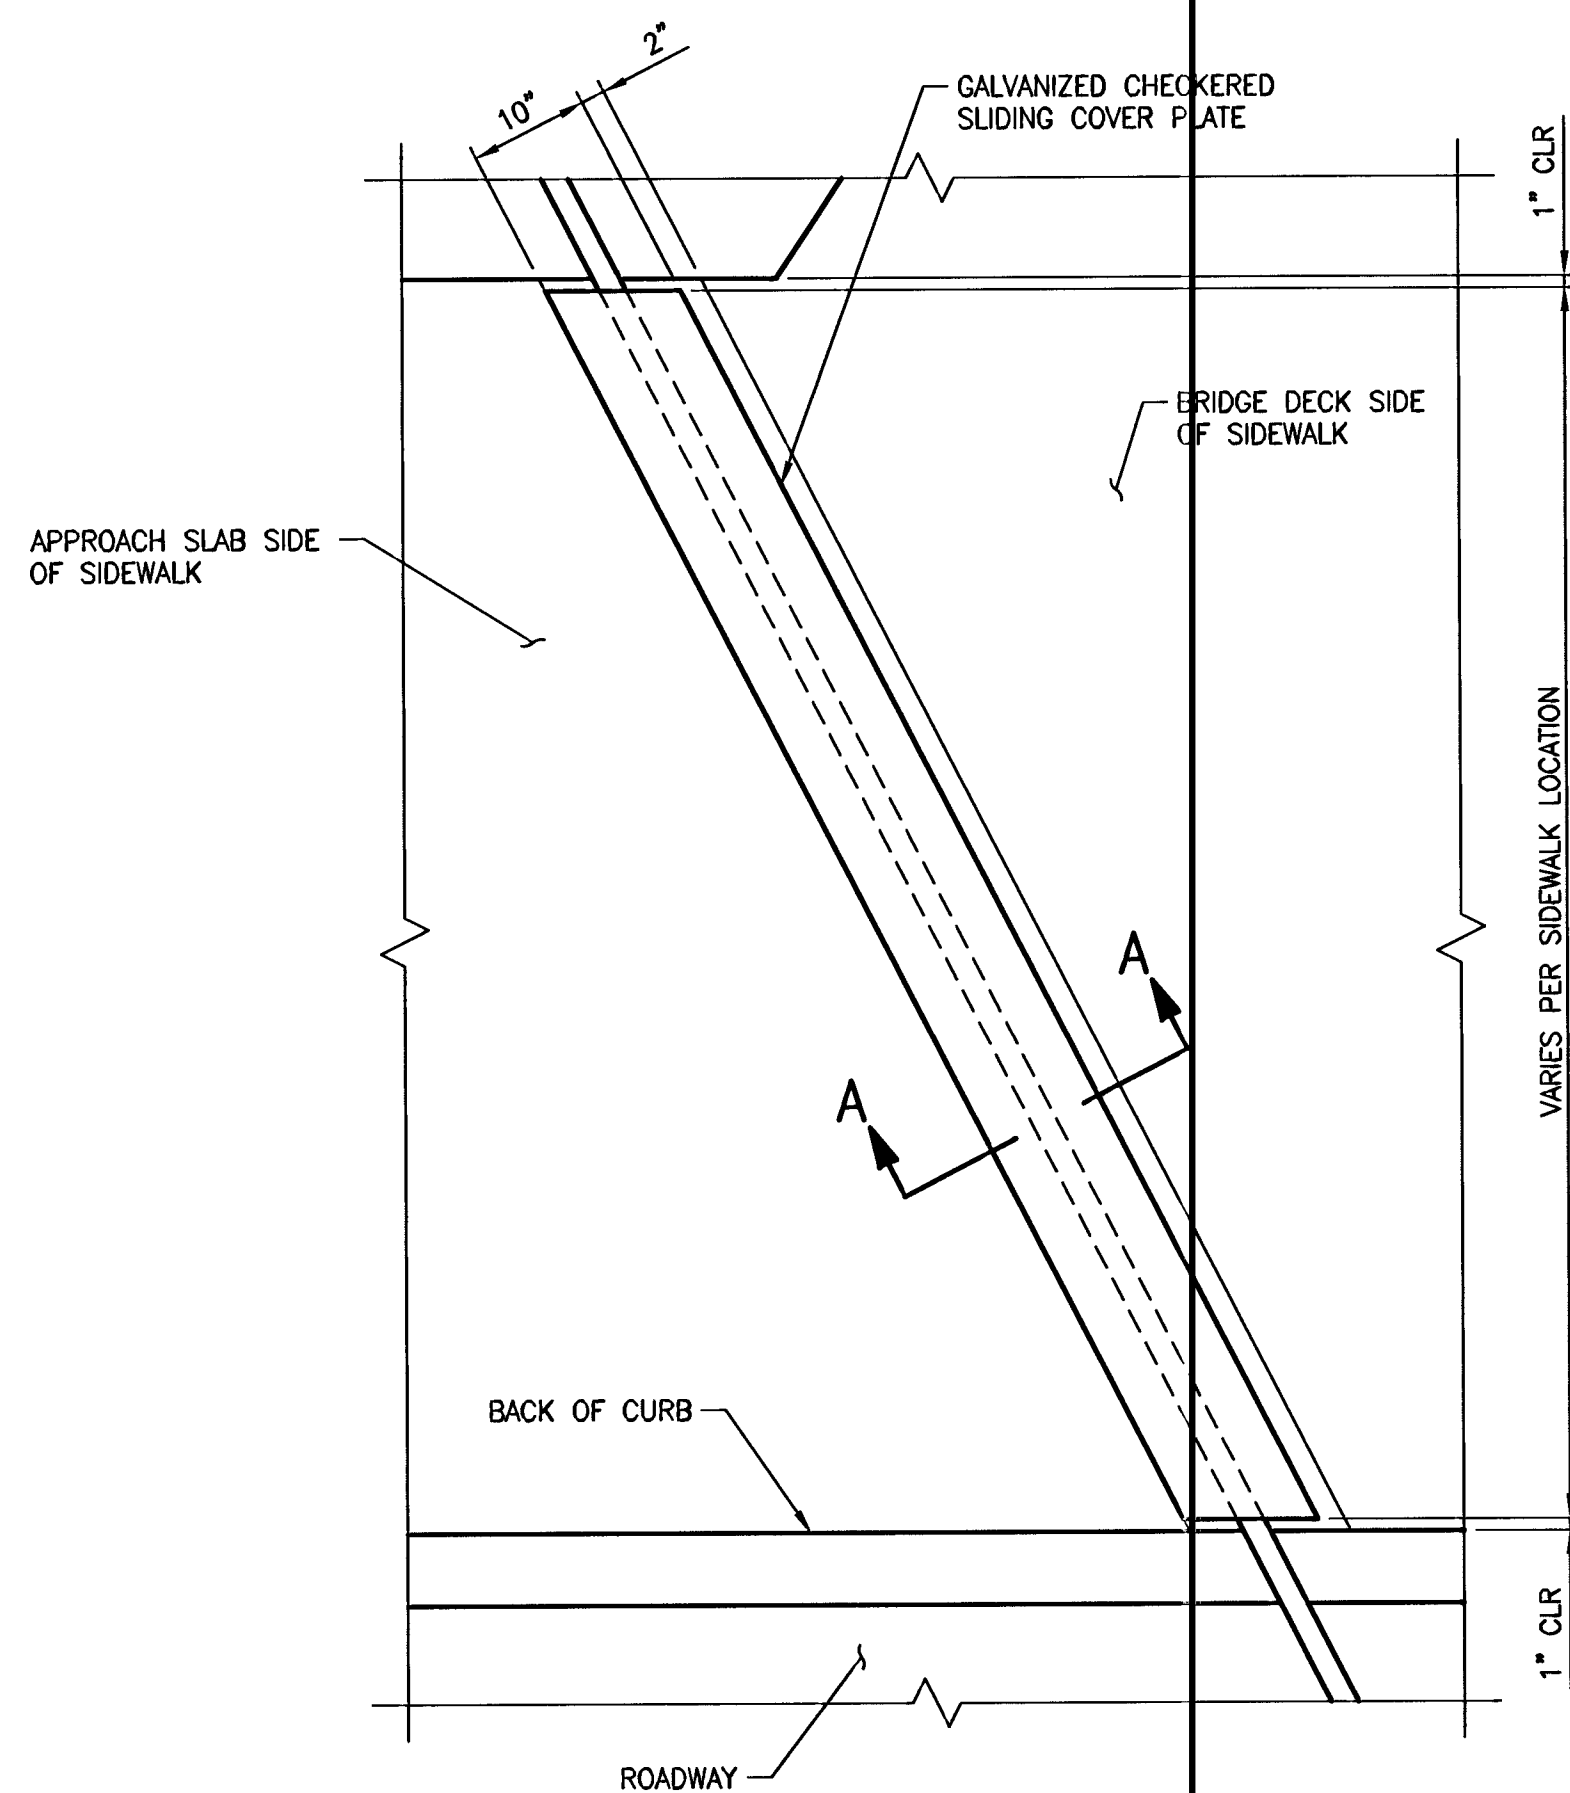


PLAN - COVER PLATE

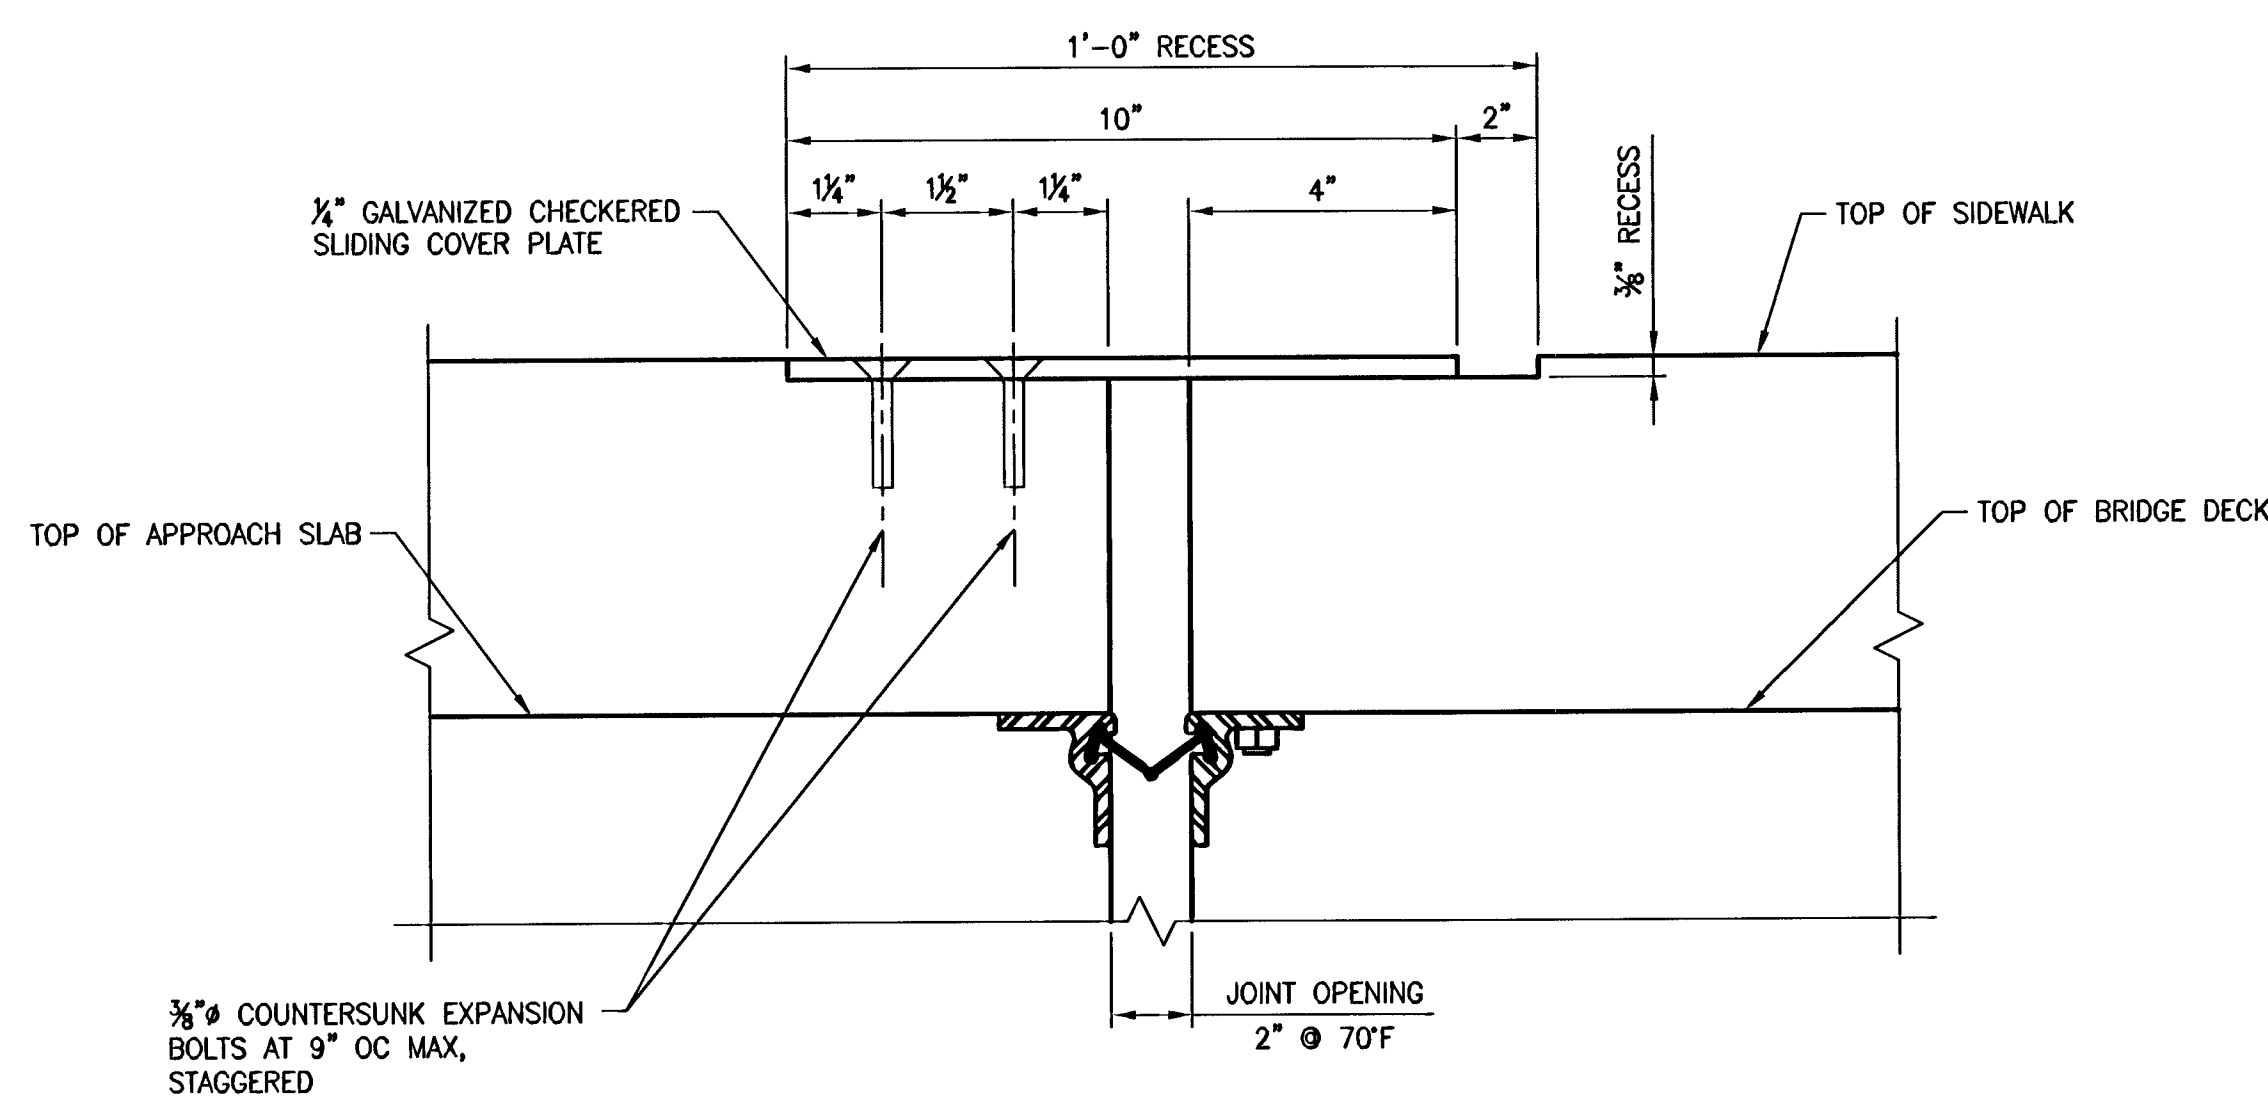

SECTION A-A

DESIGNED BY: R. DAVIS	6/30/2008
DRAWN BY: A. GRANT	6/30/2008
CHECKED BY: R. DAVIS	6/30/2008
PROJECT NO: 08037	SCALE: NONE HORIZ. NONE VERT.

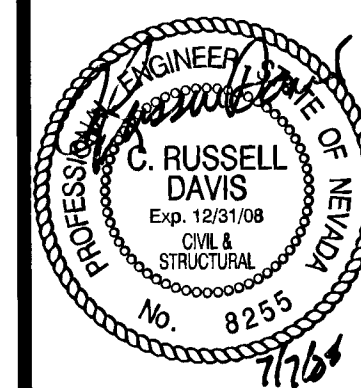

SHEET  
**357 B61**  
 354 OF 453 SHEETS  
 DRAWING NO.  
**107V3759**

I-2896

**HORSE DRIVE OVER US-95  
 SIDEWALK COVER PLATE DETAILS**

**HORSE DRIVE / US 95  
 INTERCHANGE**

**PUBLIC WORKS DEPARTMENT**  
 400 E. STEWART AVE.  
 LAS VEGAS, NV 89101  
 702-259-6272

CITY OF LAS VEGAS, NV



**R2H ENGINEERING, INC.**  
 CONSULTING STRUCTURAL ENGINEERS  
 840 GREER DRIVE, SUITE 300 • LAS VEGAS, NEVADA • 89119  
 PHONE (702) 260-7000 • FAX (702) 260-7070

REV	DATE	BY	REVISION