


PARTIAL PLAN

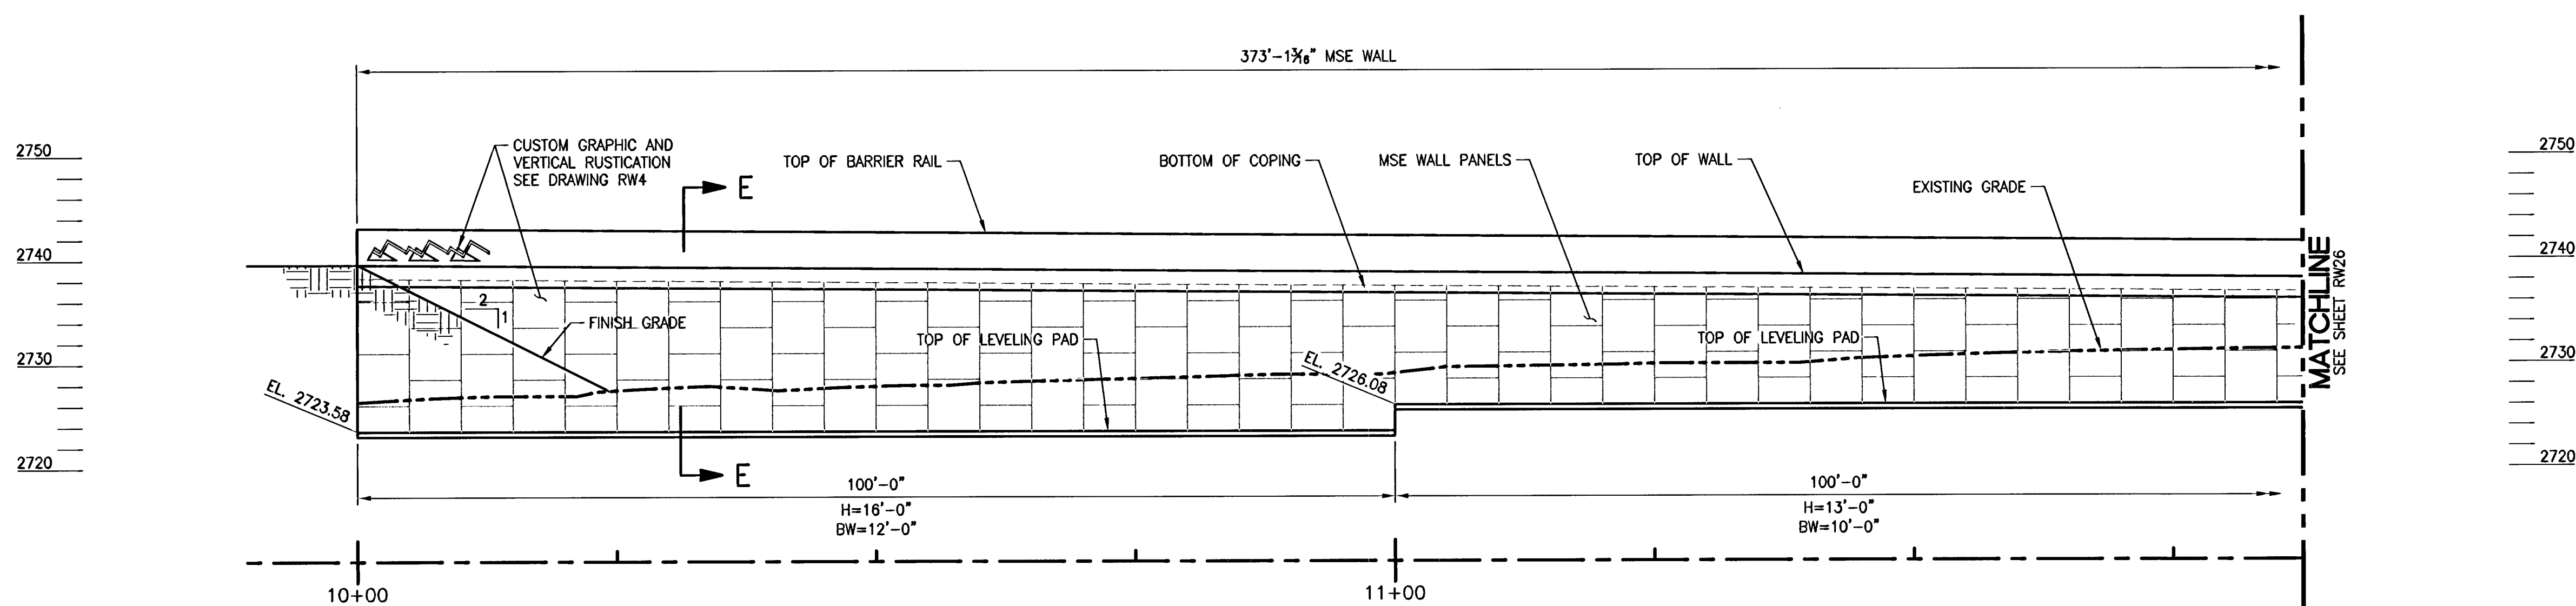

PARTIAL MIRRORED ELEVATION

NOTES:
 1. FOR SECTION E-E, REFER TO SHEET RW27.

PUBLIC WORKS DEPARTMENT 400 E. STEWART AVE. LAS VEGAS, NV 89101 702-259-6272		CITY OF LAS VEGAS, NV	
MSE RETAINING WALL #5 PARTIAL PLAN & ELEVATION		HORSE DRIVE / US 95 INTERCHANGE	
DESIGNED BY: A. GRANT 6/30/2008	DRAWN BY: A. DAVIS 6/30/2008	CHECKED BY: R. DAVIS 6/30/2008	PROJECT NO: 8255 SCALE: 1" = 10' HORIZ. 1" = 10' VERT.
		SHEET 441 RW25 OF 453 SHEETS DRAWING NO. 107V3759	