
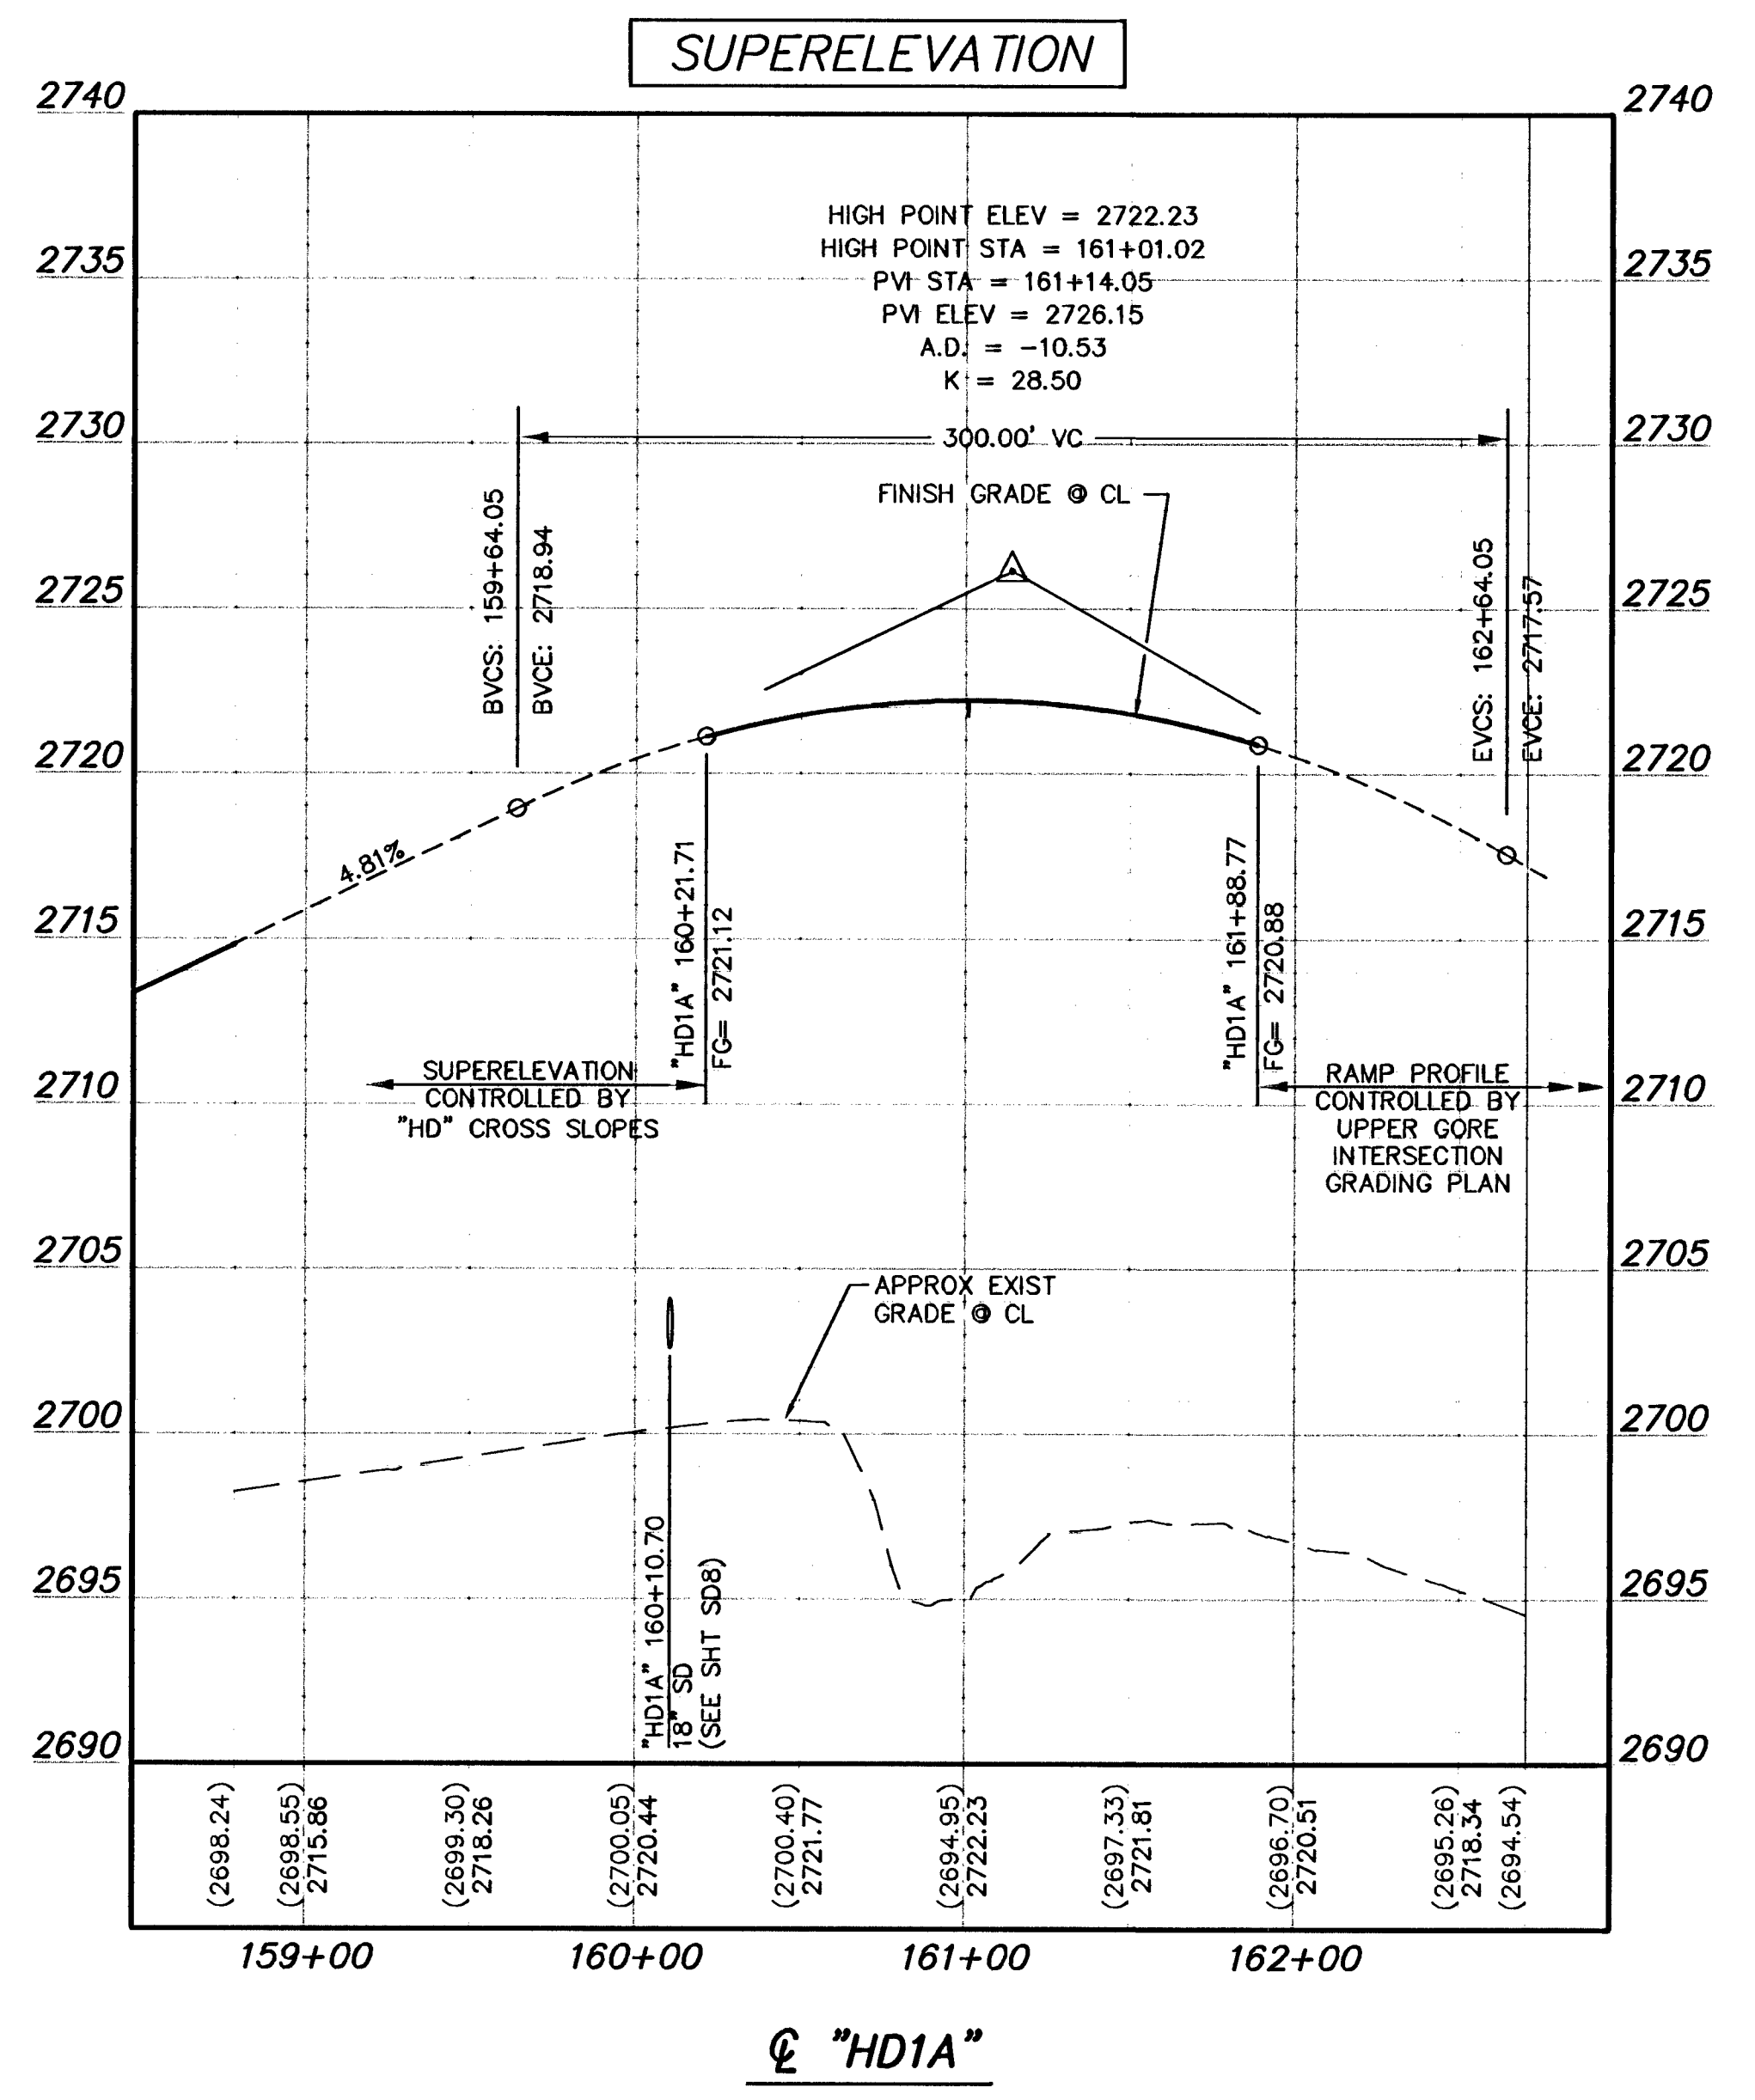


114265

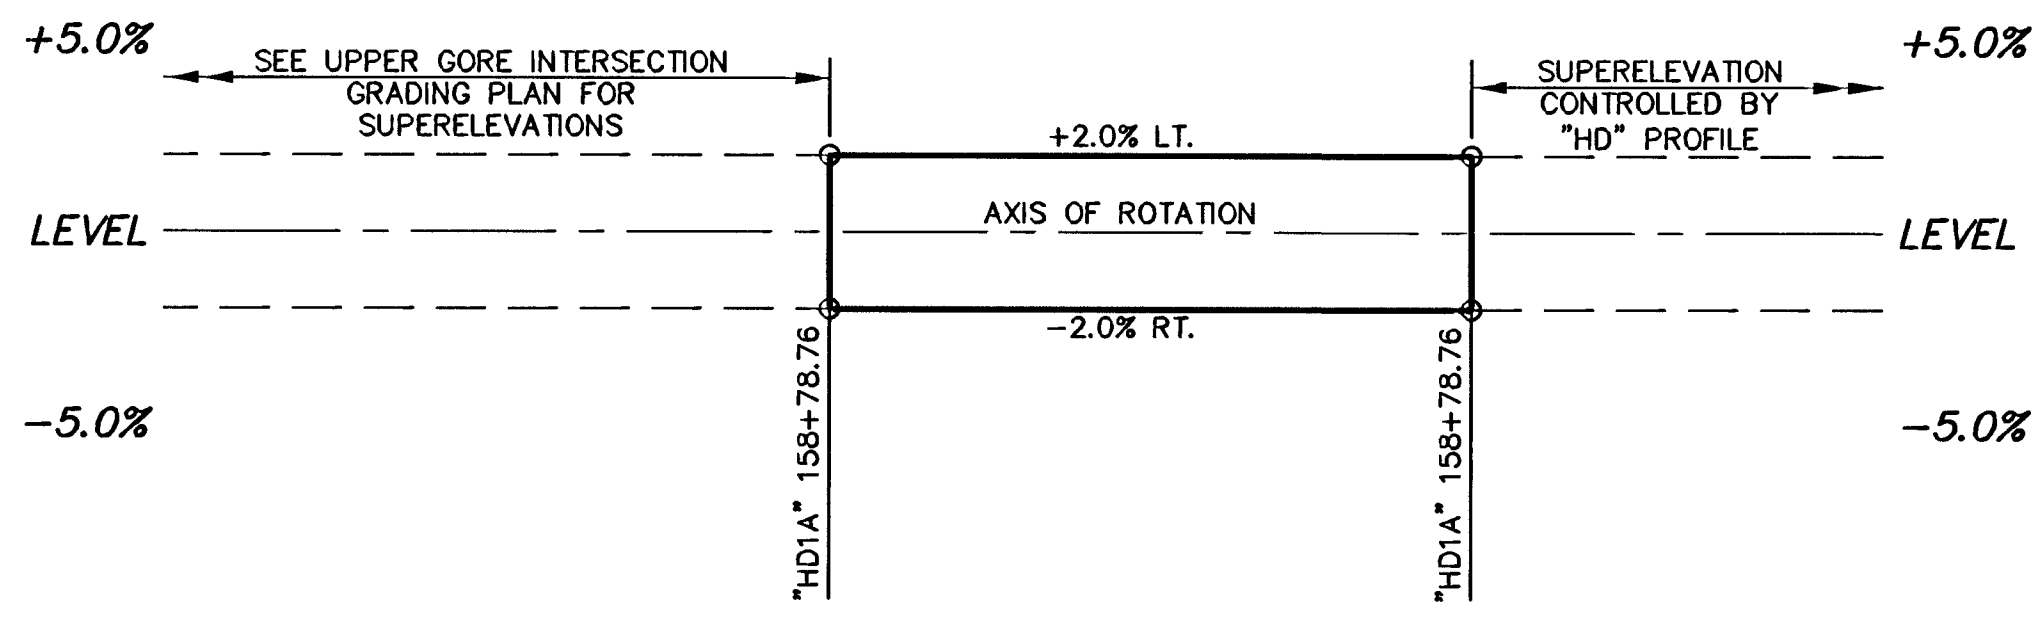

DRAWN BY: WBM		06/20/2008
DESIGNED BY: TMM		06/20/2008
CHECKED BY: KDC		06/20/2008
PROJECT NO: 6500		SCALE: 1"=50' HORIZ. 1"=5' VERT.
<b>PUBLIC WORKS DEPARTMENT</b> CITY OF LAS VEGAS, NV 2777 SOUTH RAINBOW BOULEVARD, LAS VEGAS, NEVADA 89146-5146 PH: (702) 872-7666 FAX: (702) 361-2587 <b>nevada</b> CONSULTING ENGINEERS & PLANNERS • LAND SURVEYORS		
<b>ROADWAY PROFILE</b> "HD1A" 159+64.05 TO "HD1A" 162+64.05 <b>HORSE DRIVE / US 95 INTERCHANGE</b>		
SHEET <b>P4A</b> 93 OF 453 SHEETS DRAWING NO. <b>107V3769</b>		


AVOID OVERHEAD POWER LINE CONTACT IT'S COSTLY

**Call before you Dig**  
 Avoid cutting underground utility lines. It's costly.

**Call 811**

1-702-227-2929  
 NEVADA POWER ENVIRONMENT AND SAFETY SERVICES DEPARTMENT

OR  
 1-800-227-2800  
 FOR  
 CLARK COUNTY TRAFFIC OPERATIONS  
 1-702-455-7544

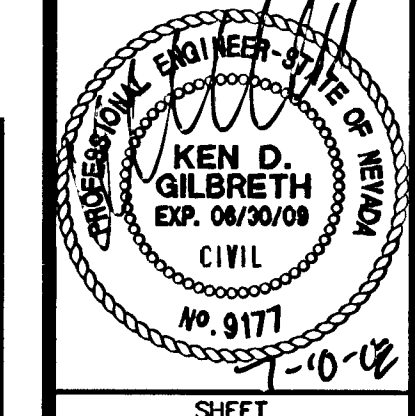

I:\6500\107V3769-6500-HD1A-HD2A-HD3A-HD4A.dwg