
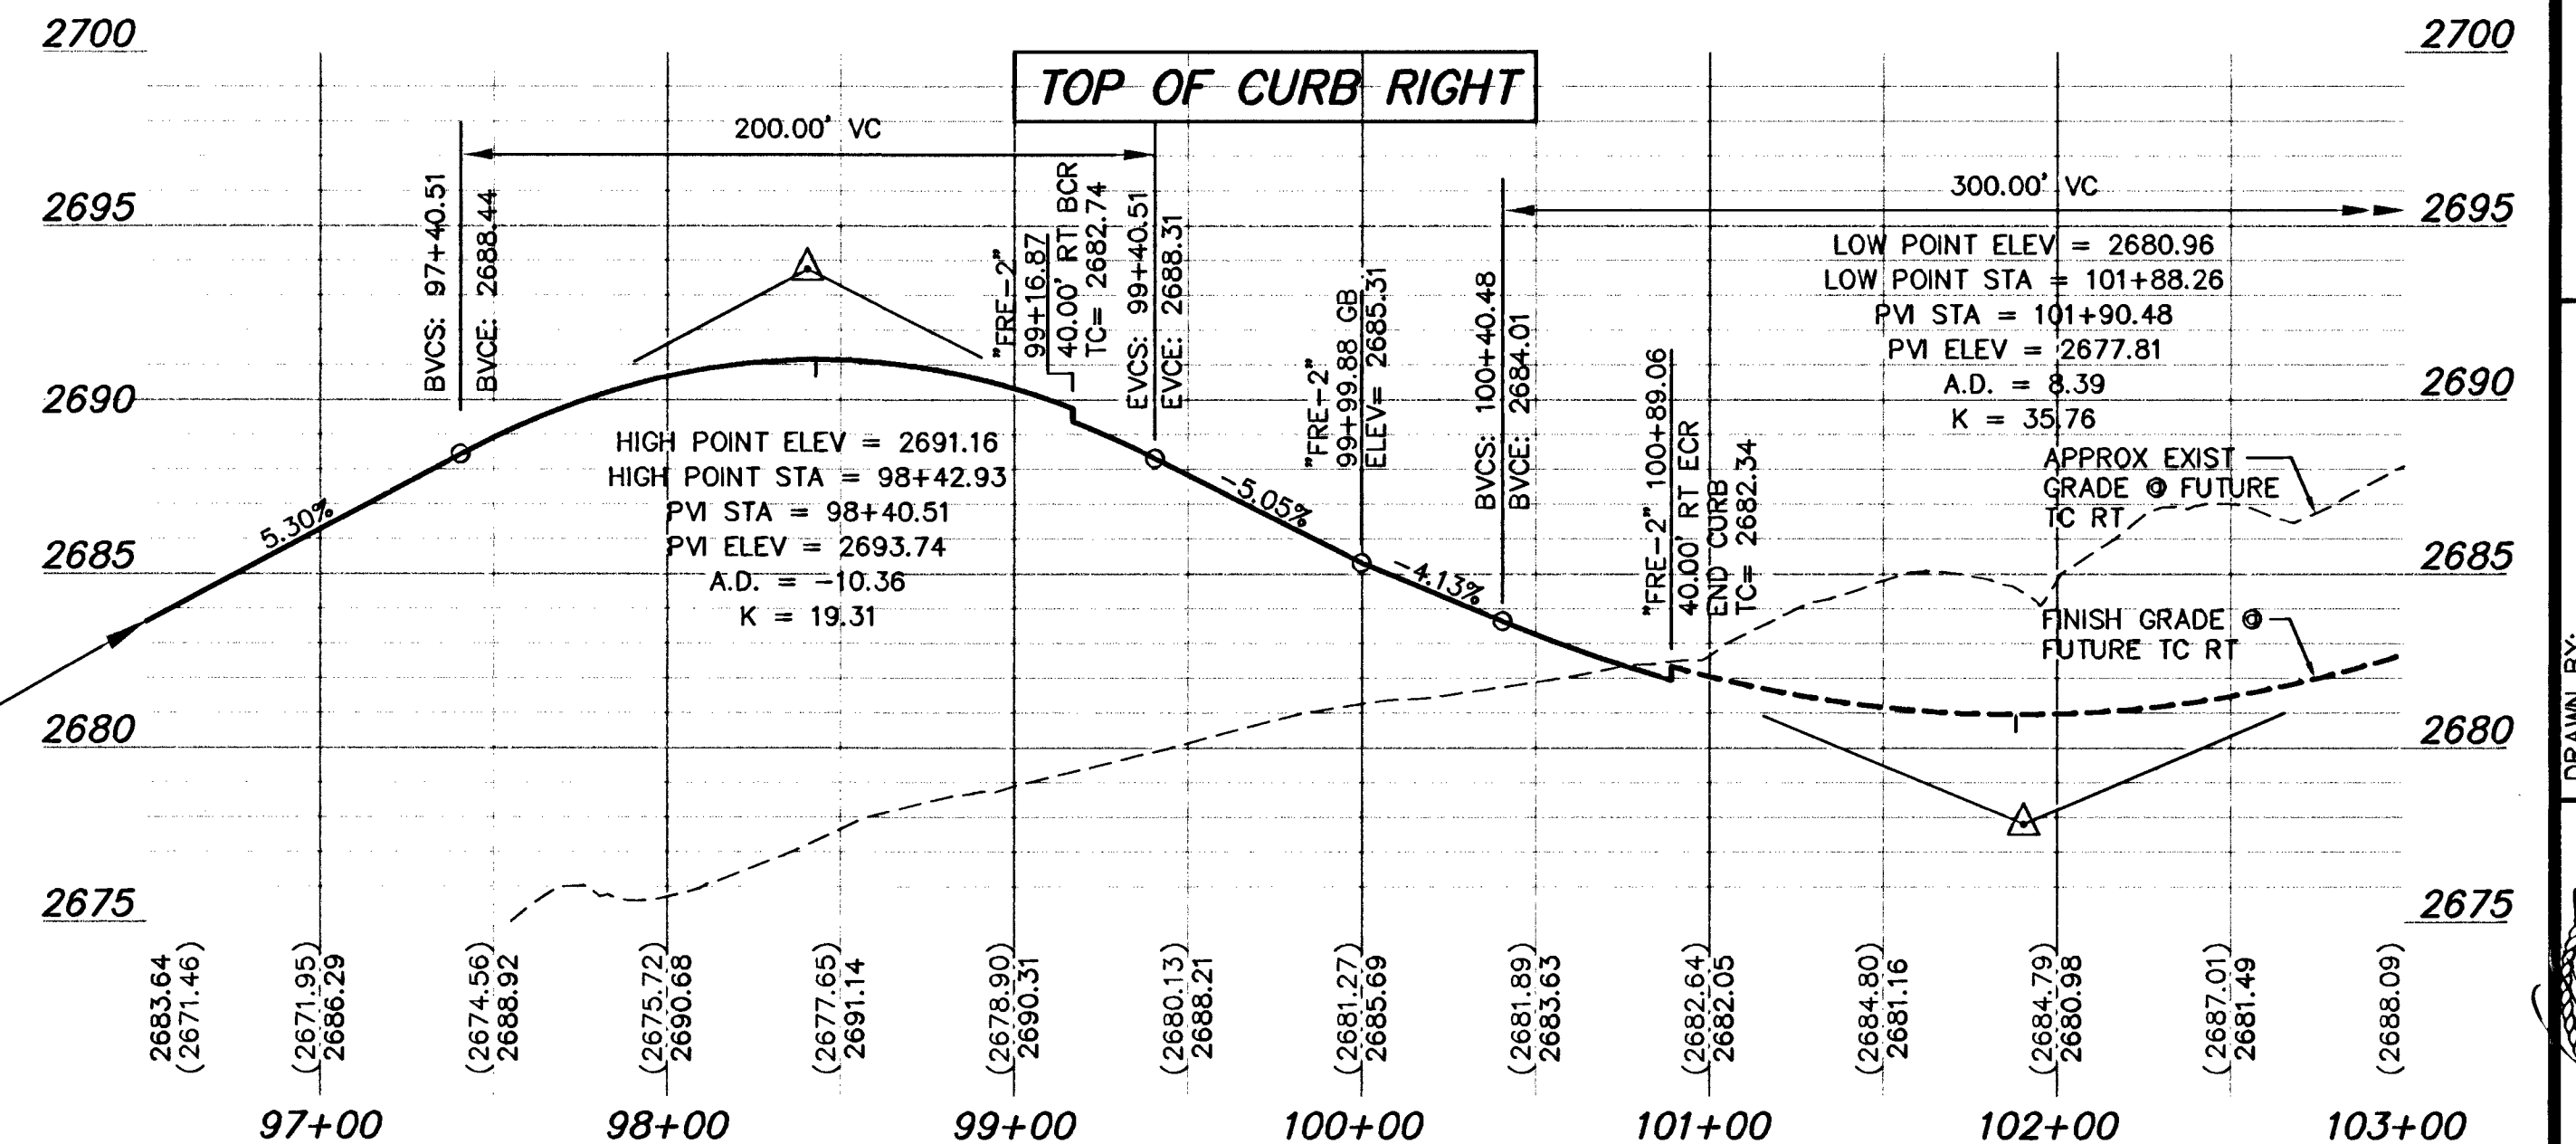
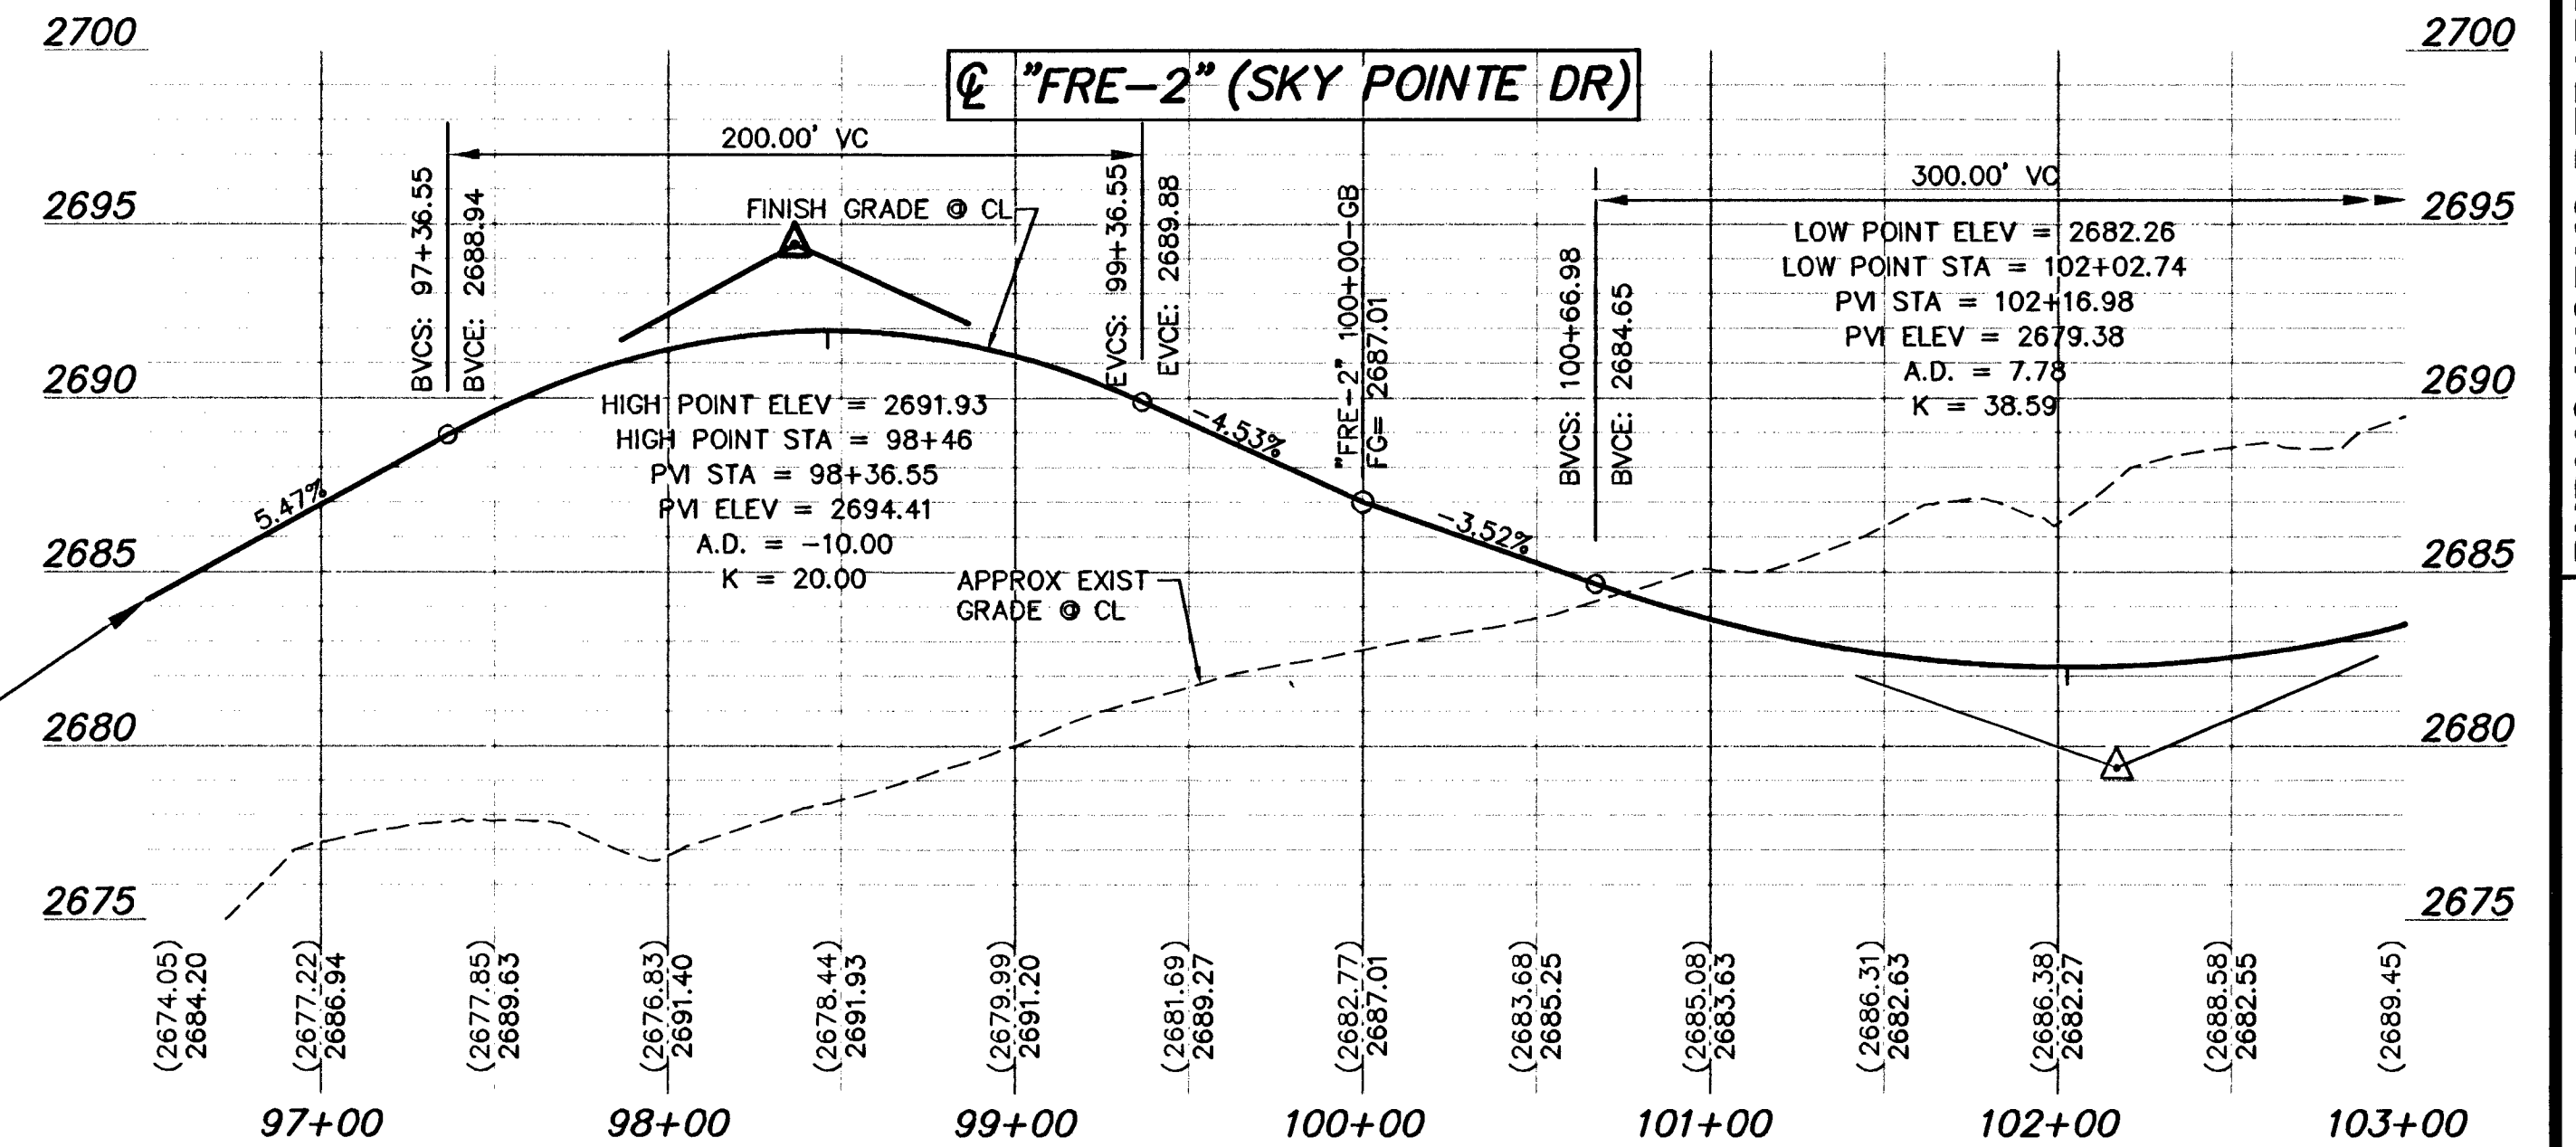
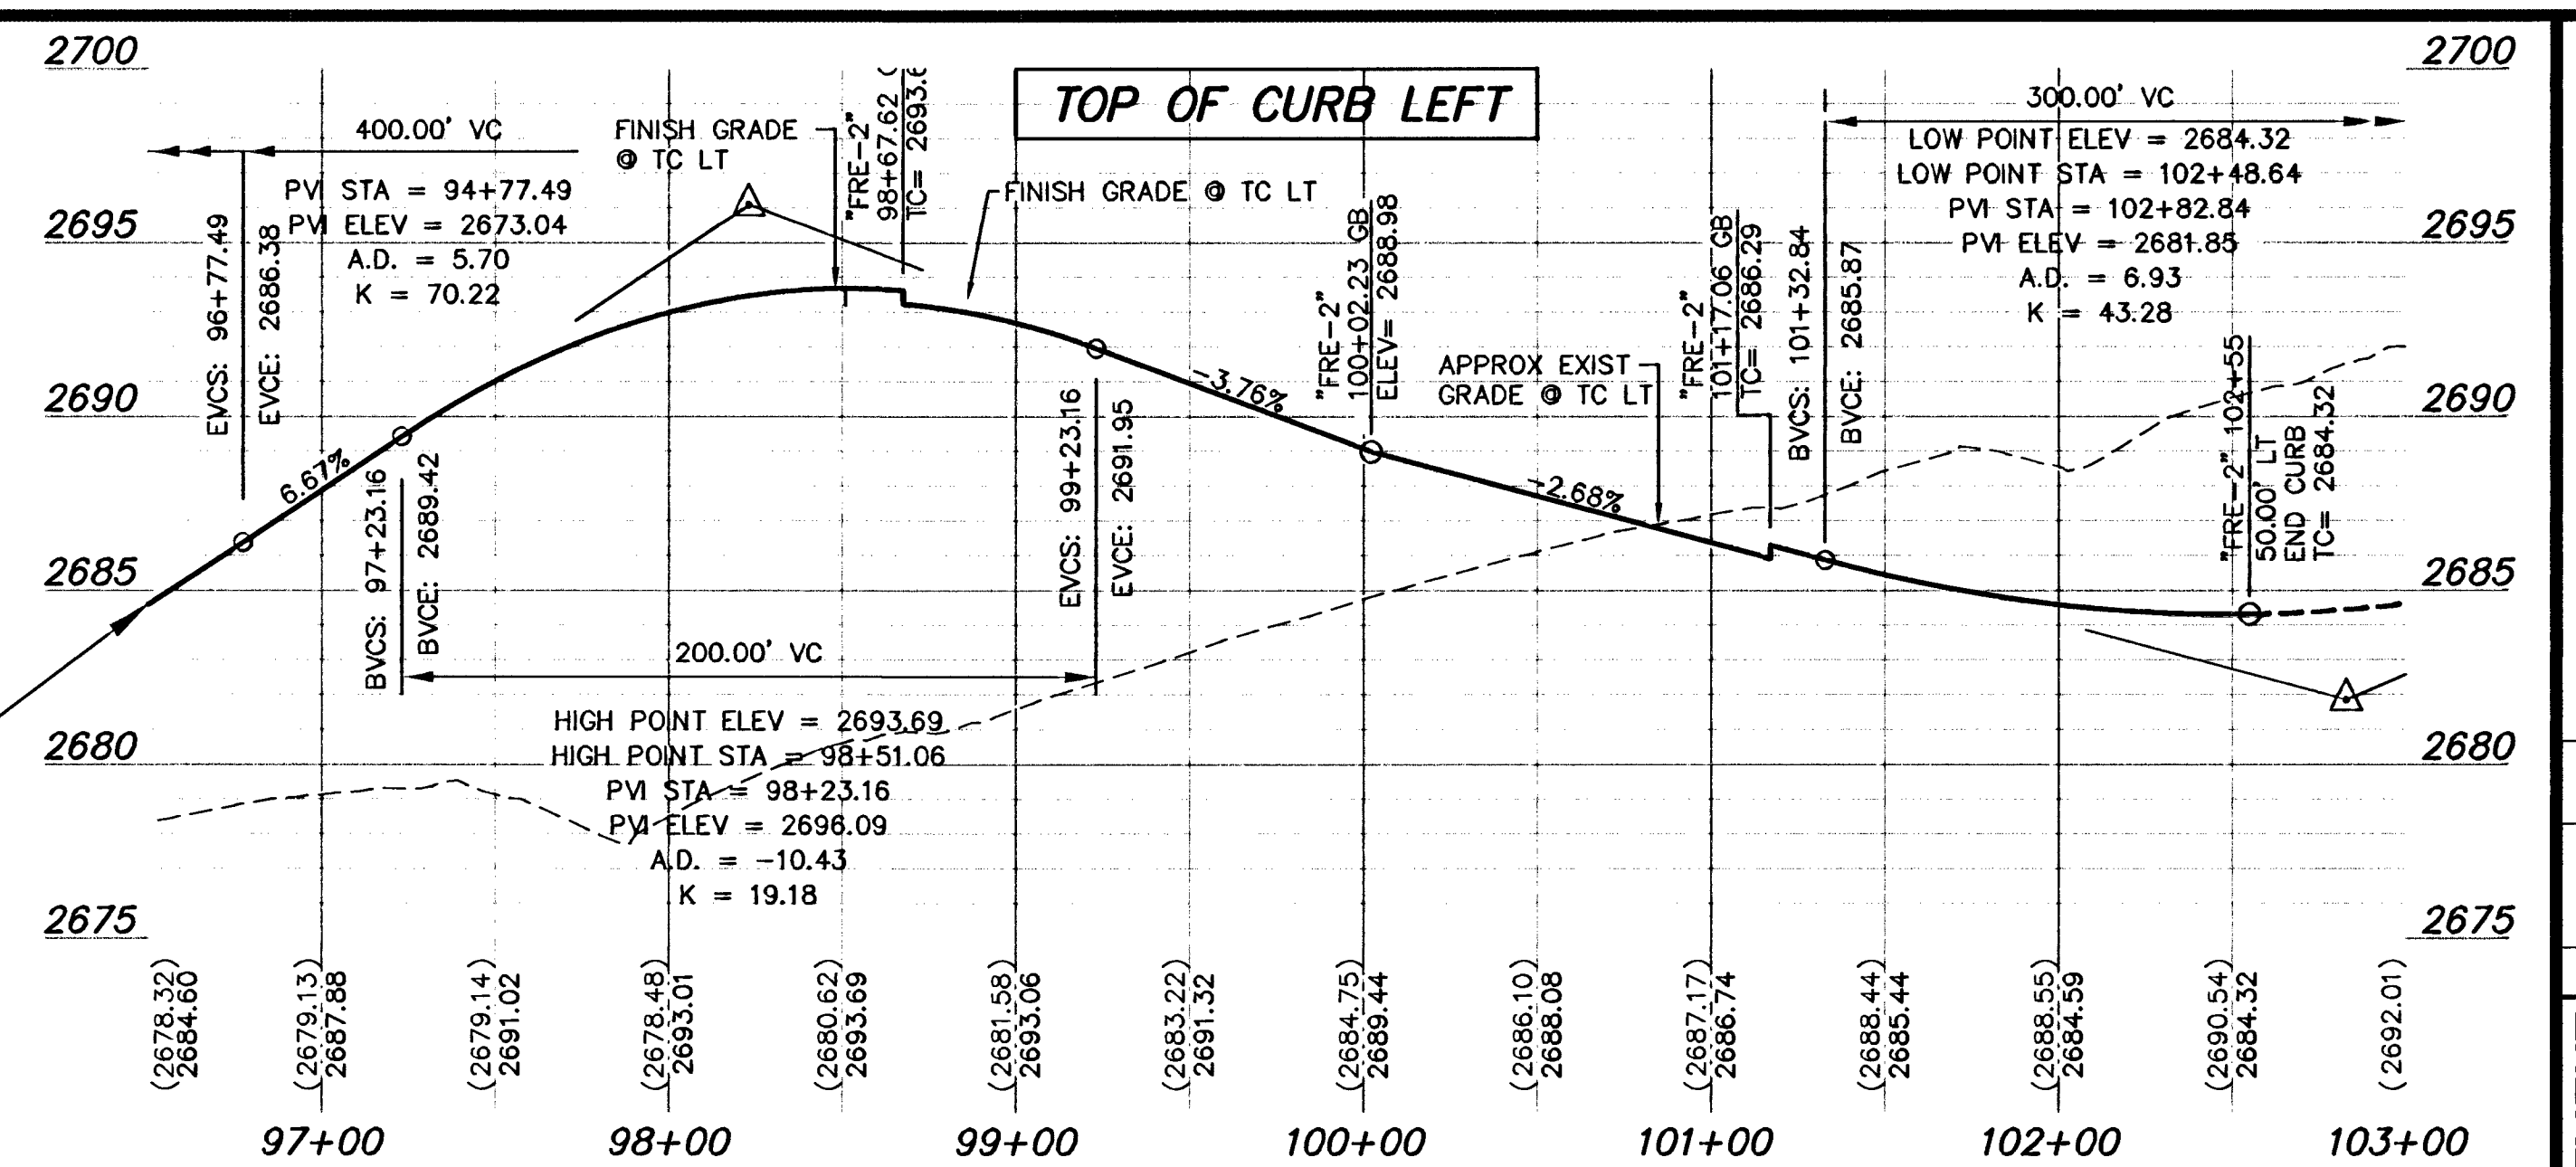
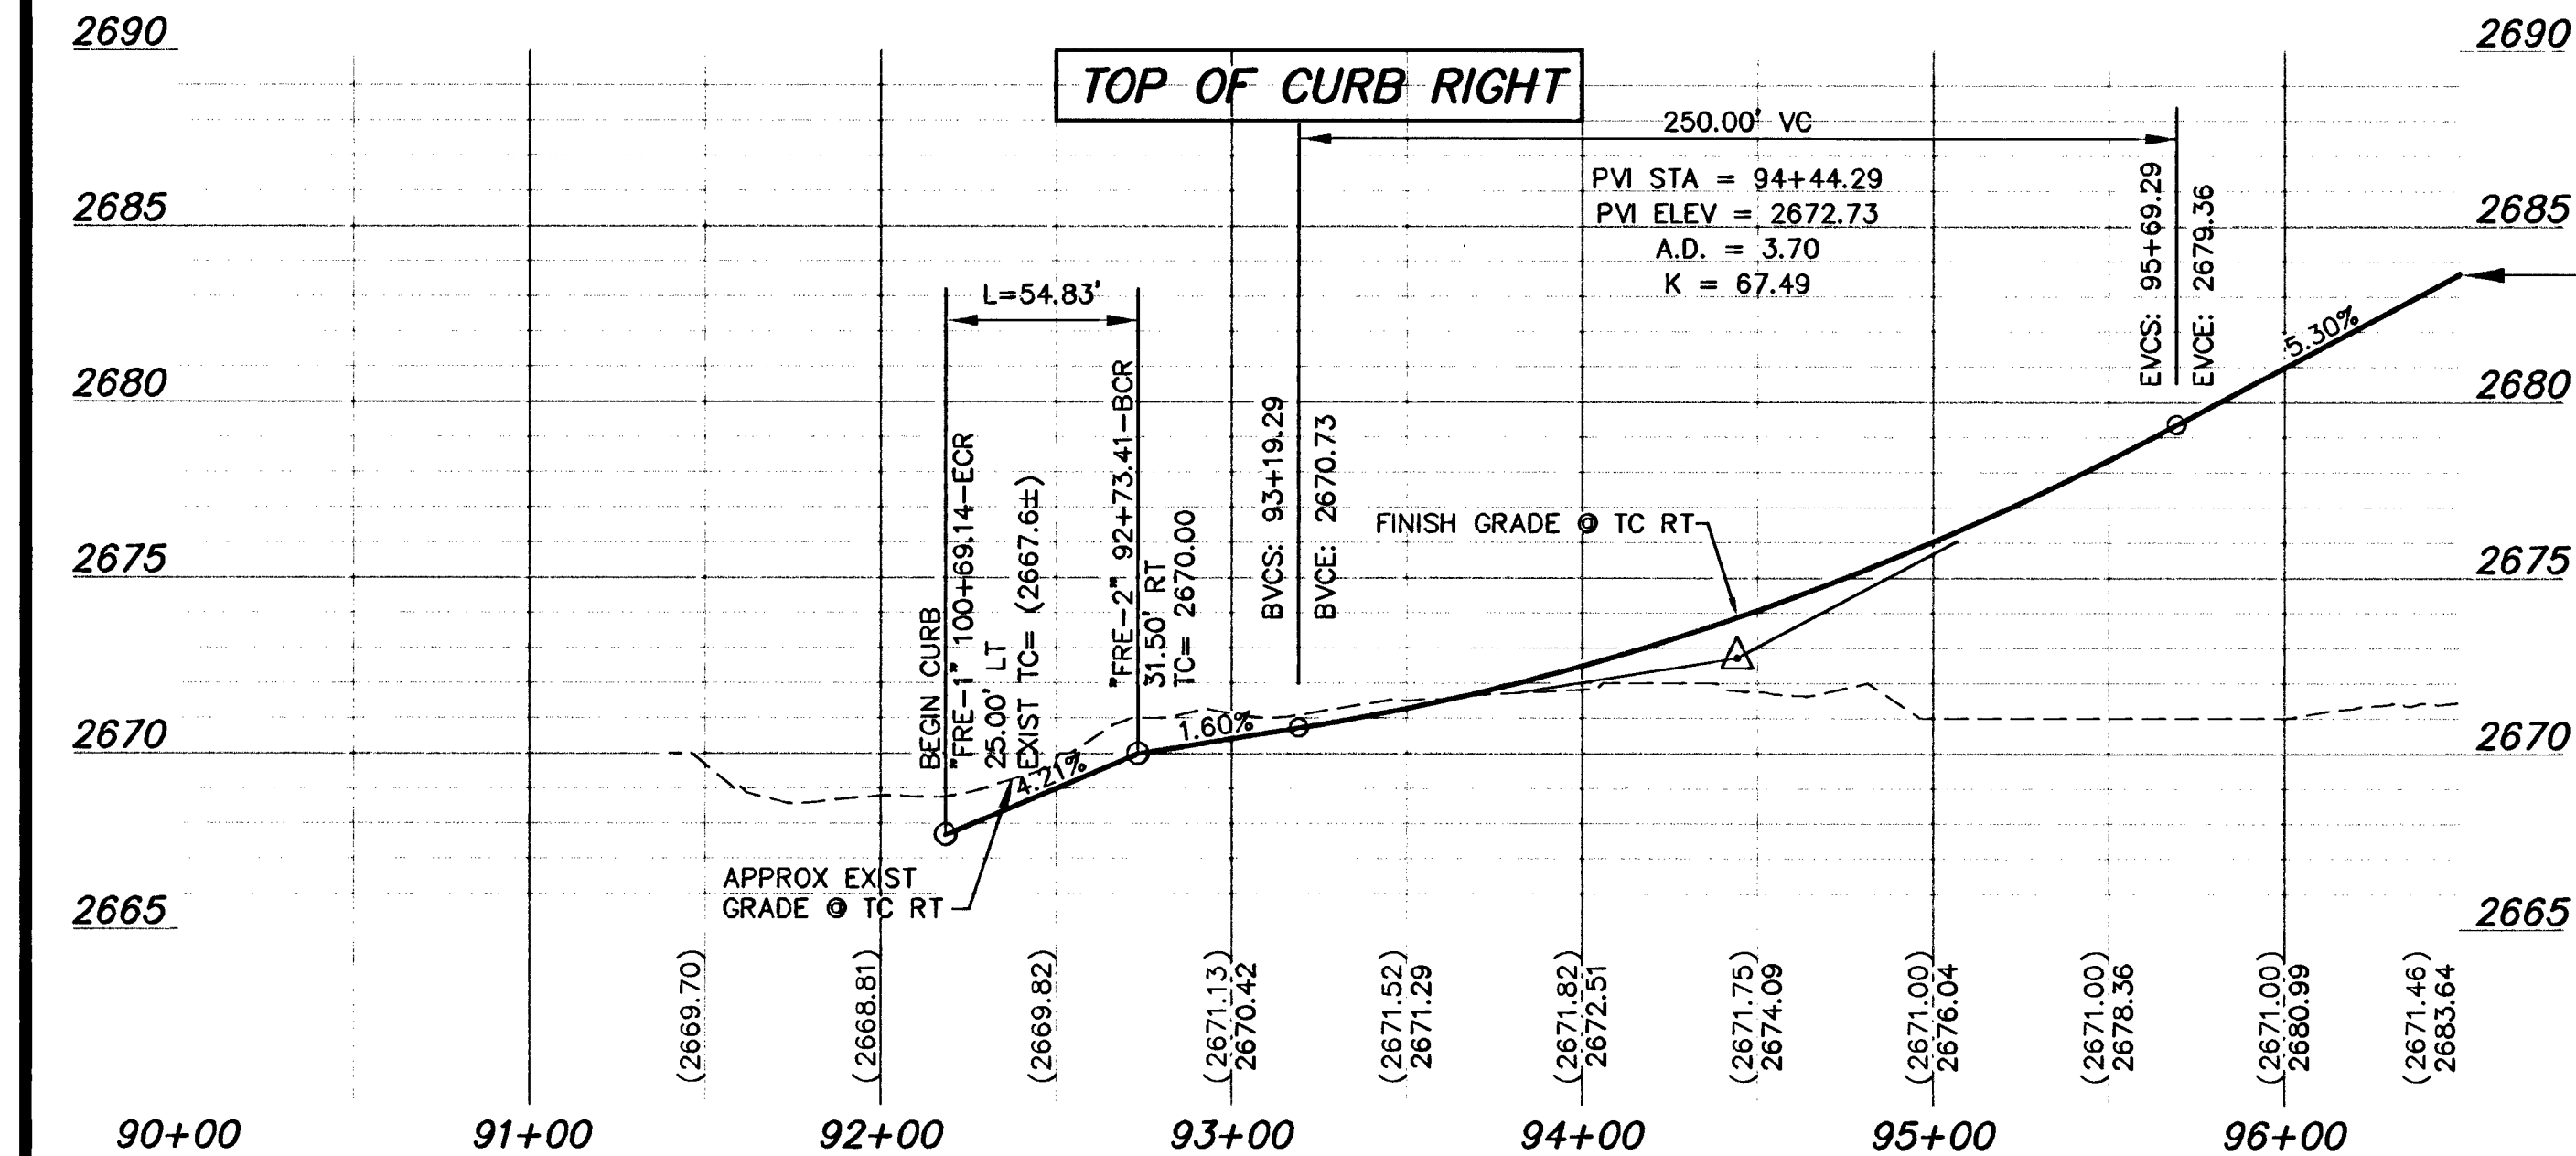
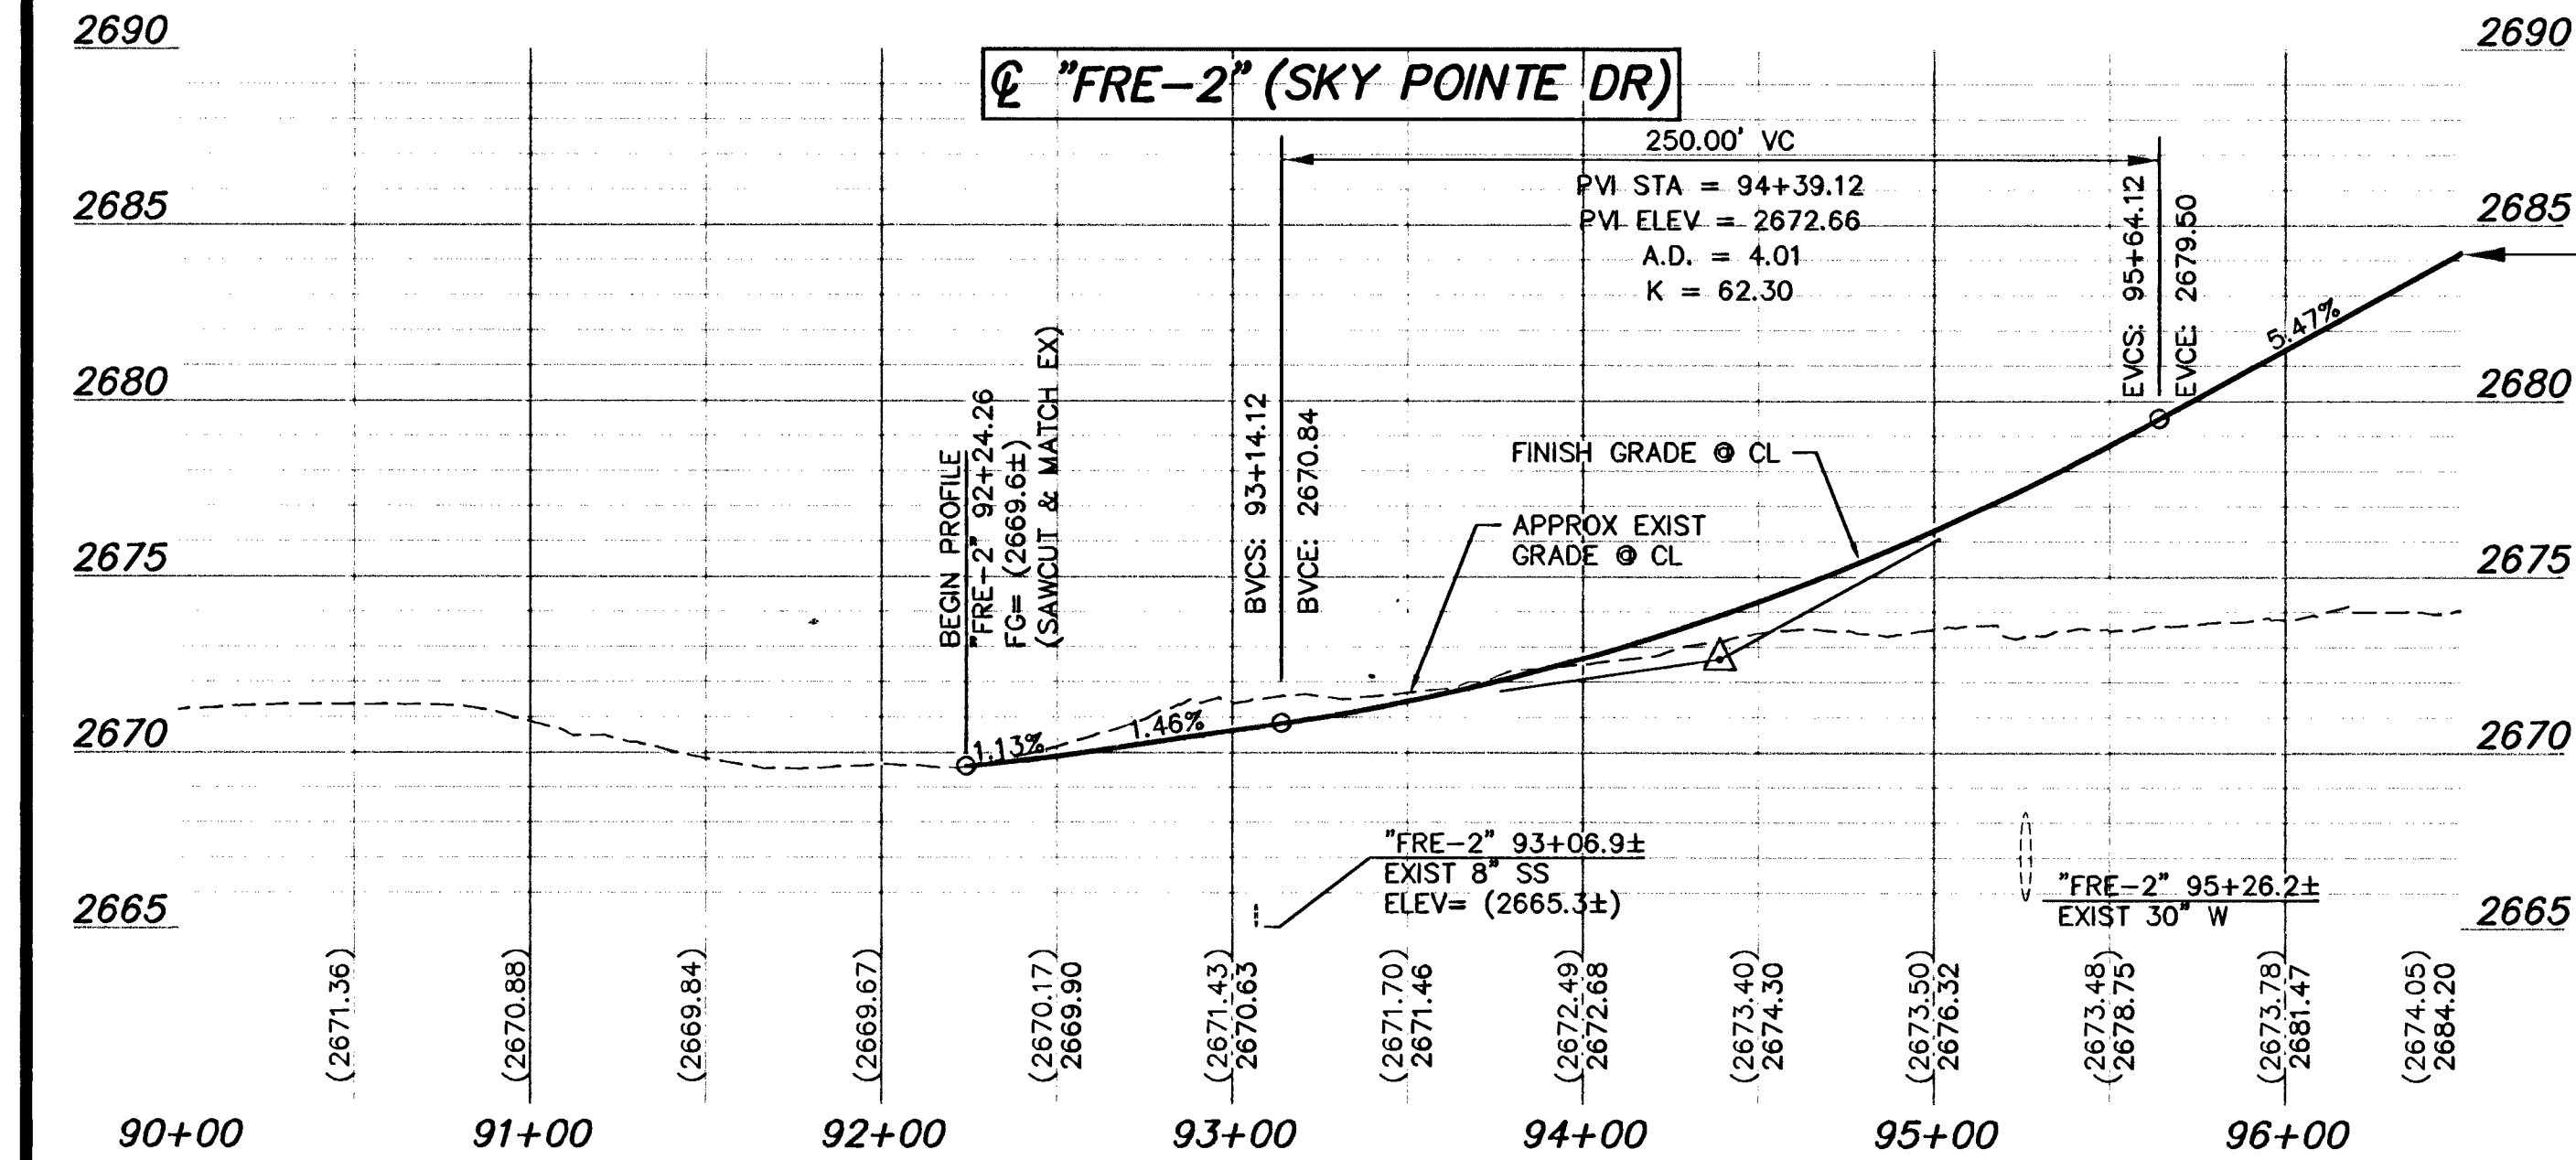


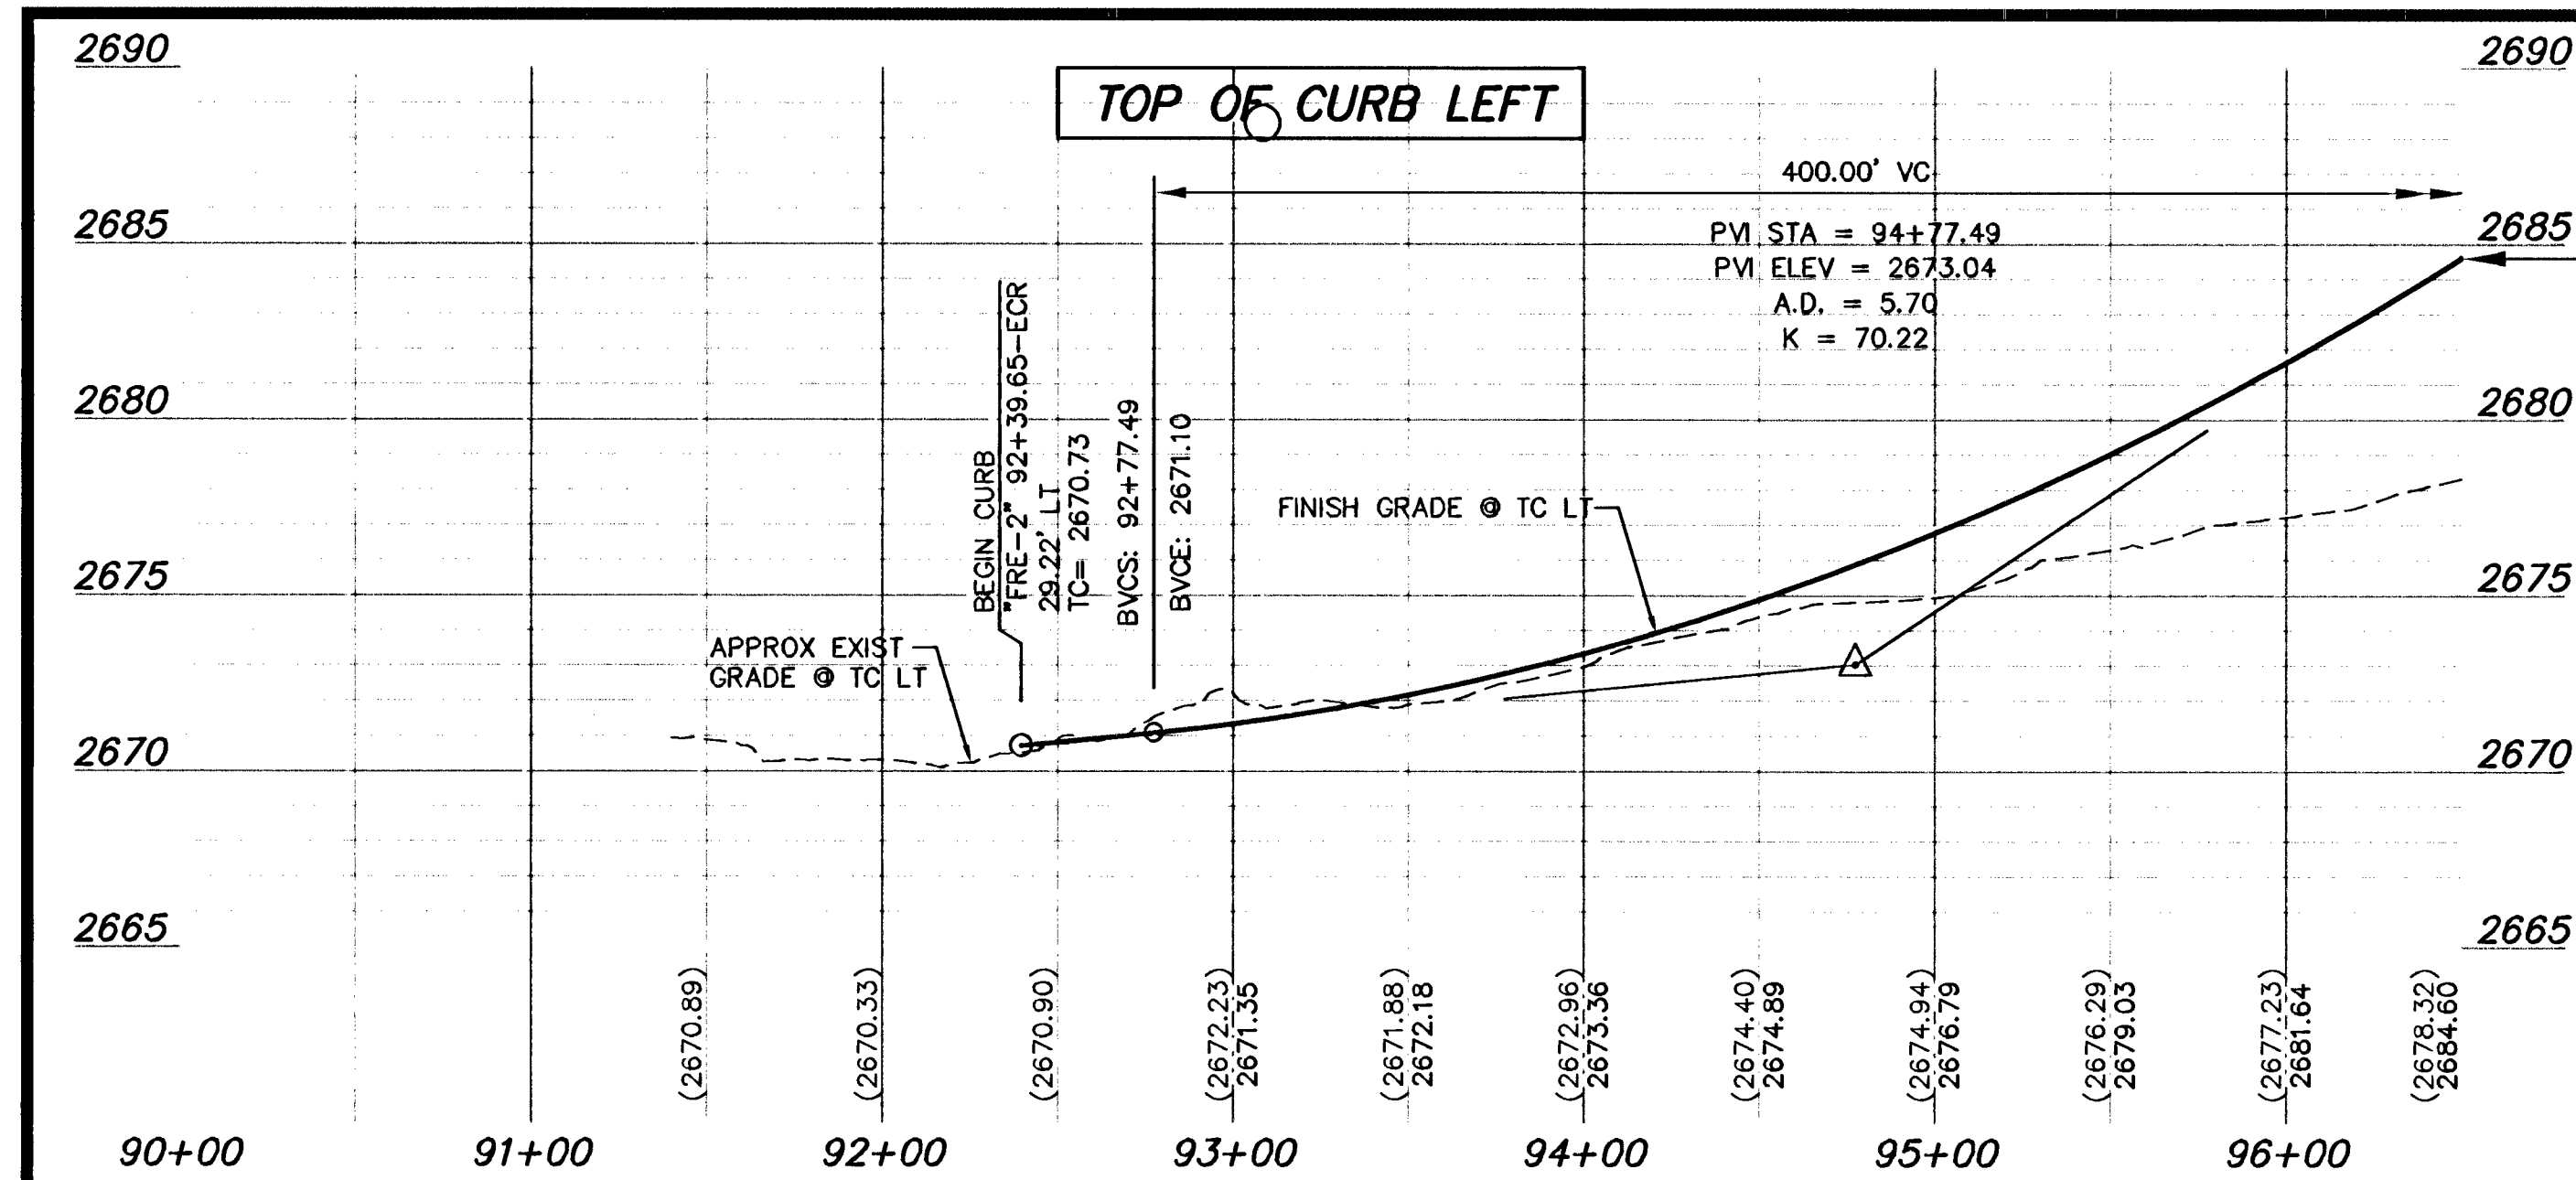

NOTE:
EXIST 30" WATER LINE TO MAINTAIN
60" MIN COVER (PROTECT IN PLACE)

APPROVED
LAS VEGAS VALLEY WATER DISTRICT
LVWD PROJECT # H80315
DATE 7/14/08

PUBLIC WORKS DEPARTMENT		CITY OF LAS VEGAS, NV	
ROADWAY PROFILE		HORSE DRIVE / US 95 INTERCHANGE	
"FRE-2" 90+00 TO "FRE-2" 103+00		SCALE: 1"=50' HORIZ 1"=5' VERT.	
DRAWN BY:	DESIGNED BY:	CHECKED BY:	PROJECT NO:
06/20/2008	06/20/2008	06/20/2008	5500
APPROVED		APPROVED	
KEN D. GILBRETH		KEN D. GILBRETH	
CIVIL		CIVIL	
No. 9171		No. 9171	
SHEET P12		SHEET P12	
104 OF 453 SHEETS		104 OF 453 SHEETS	
DRAWING NO. 107V3769		DRAWING NO. 107V3769	