


Call before you Dig.
1-800-227-2600

BASIS OF BEARING
NORTH 89°45'16" EAST
BEING THE CENTERLINE OF
CHEYENNE AVENUE AS SHOWN
ON MAP RECORDED IN FILE 94,
PAGE 40 OF PARCEL MAPS,
CLARK COUNTY, NEVADA RECORDS.

BENCHMARK
CITY OF LAS VEGAS BENCHMARK
No. 6LV00 17NWS
A RIVET & PLATE IN THE
TOP OF CURB, SOUTHEAST CORNER
OF CHEYENNE AVE. AND FORT APACHE
RD.
ELEVATION: 778.7838 METERS (NAVD 88)
2555.06 FEET (NAVD 88)

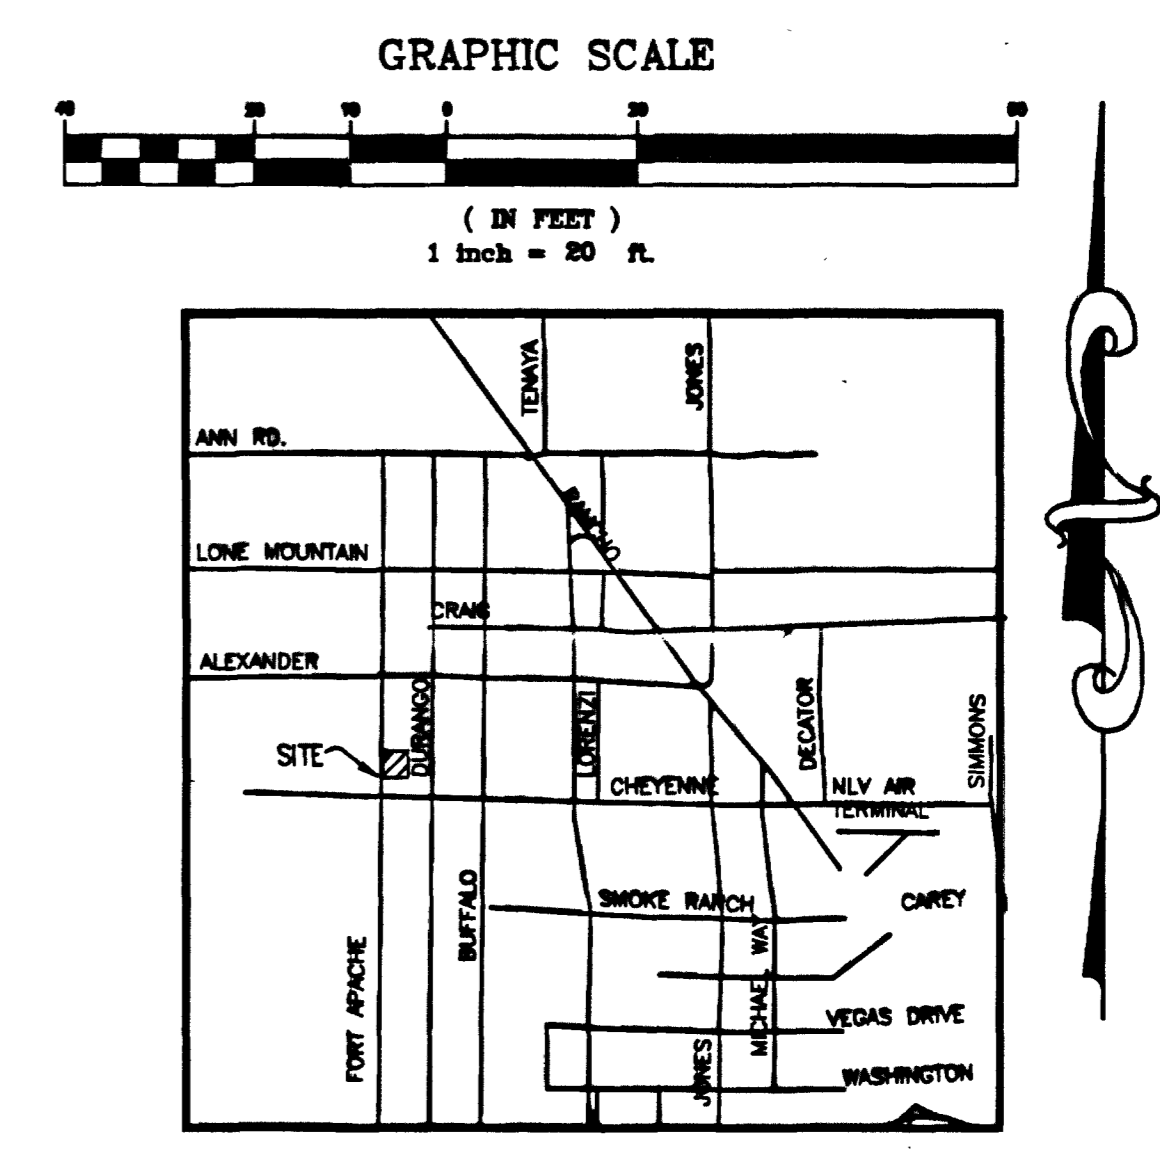

LEGEND

00.00	DESIGN ELEVATION
FG	FINISH GRADE
-(6" W)	EXISTING WATER MAIN
-(6" S)	EXISTING SANITARY SEWER
DW	DRIVEWAY
FF	FINISH FLOOR
T/WALL	TOP OF WALL
EX FH	EXISTING FIRE HYDRANT
EX SM	EXISTING SEWER MANHOLE
EX WV	EXISTING WATER VALVE
EX SL	EXISTING STREETLIGHT
(00.00)	EXISTING ELEVATION
TC	TOP OF CURB
BC	BACK OF CURB
AC	ASPHALT CONCRETE
EX GRND	EXISTING GROUND
NW WV	NEW WATER VALVE
NW FH	NEW FIRE HYDRANT
TB	TOP OF BERM
PRP	PROPERTY/RIGHT-OF-WAY
BFE	BASE FLOOD ELEVATION

GLISS-FOOTE LLC
1930 VILLAGE CENTER CIRCLE
LAS VEGAS, NEVADA 89134-2638

AZIMUTH ENGINEERING & SURVEYING Inc.
16 WEST PACIFIC AVENUE, SUITE 11
HENDERSON, NEVADA 89015
1.702.564.8544 / FAX 1.702.564.7564

HORIZONTAL CONTROL PLAN

TITLE
FORT APACHE COMMERCIAL

DRAWN BY:	B.S.B.	18 JUN 2003
DESIGNED BY:	S.H.B.	30 JAN 2003
CHECKED BY:	S.H.B.	30 JAN 2003
PROJECT NO.:	0907Z	SCALE: 1" = 30' HOR.

SHEET
V1
7 OF 7 SHEETS
DRAWING NO.
10707781