



PROJECT NO.	COUNTY	UNIFORM SECTION	STATE ROUTE	SHEET NO.	TOTAL SHEETS
I-015-1 (31) 41	CLARK	03-083		72	

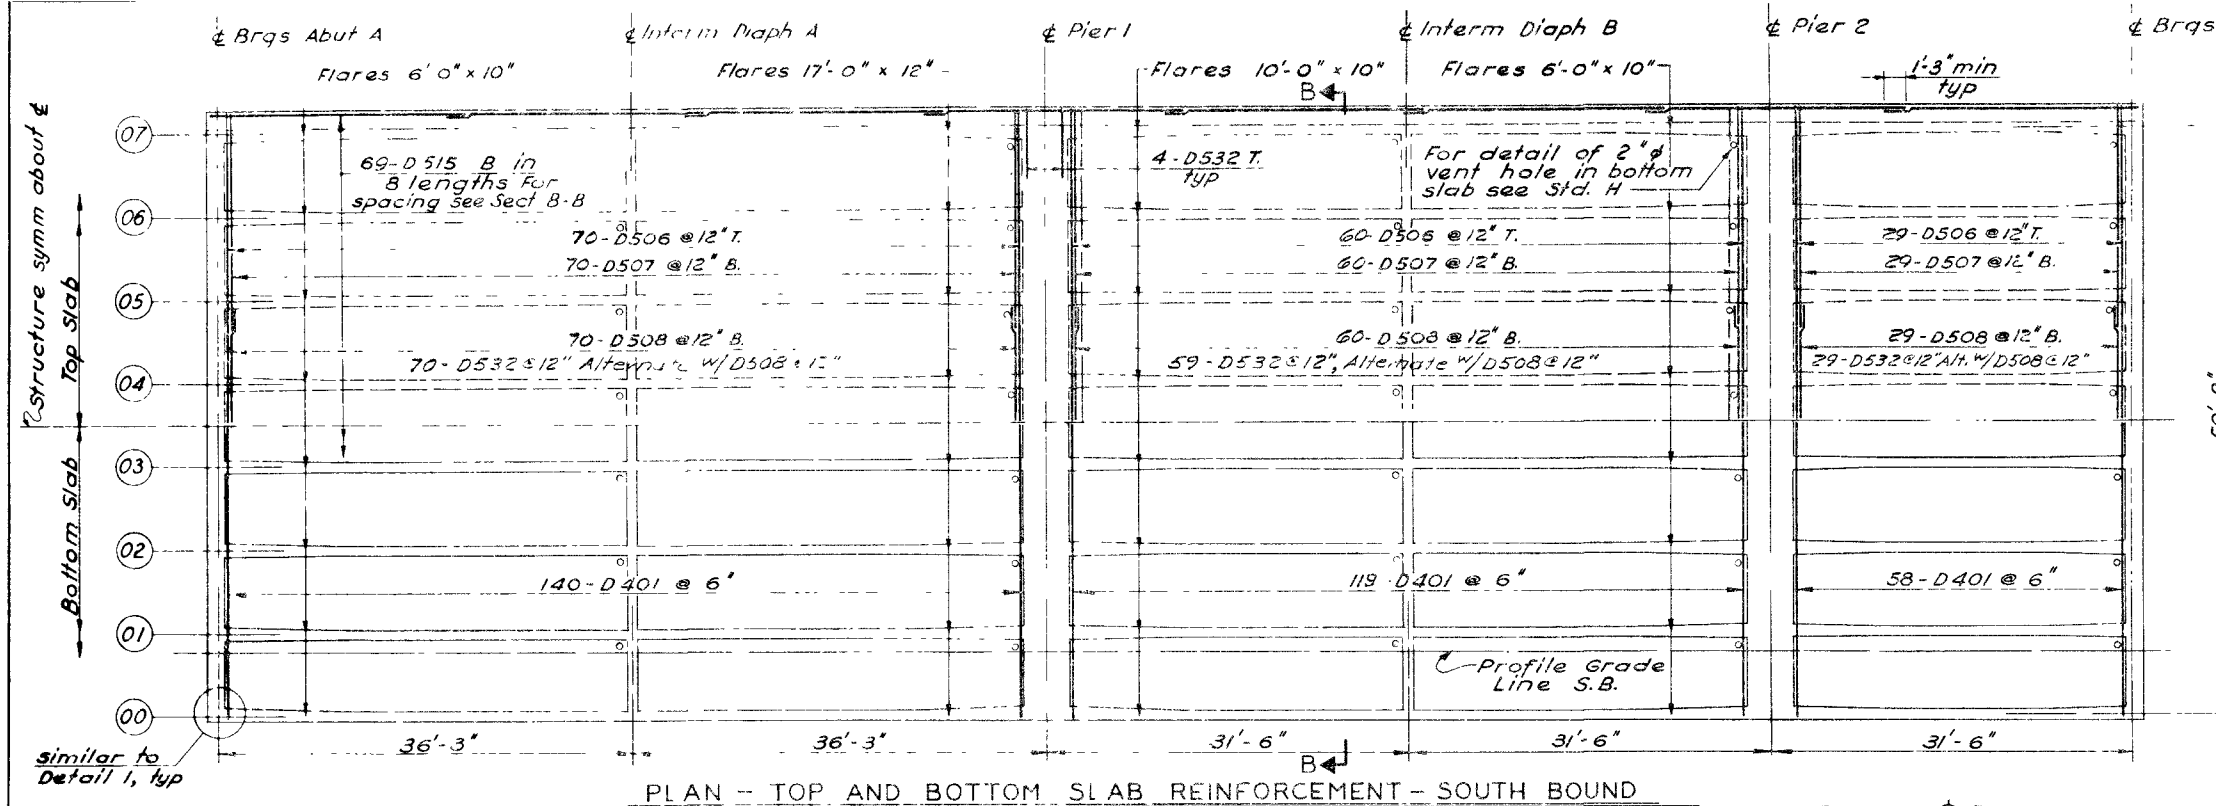


PLAN - TOP AND BOTTOM SLAB REINFORCEMENT - SOUTH BOUND

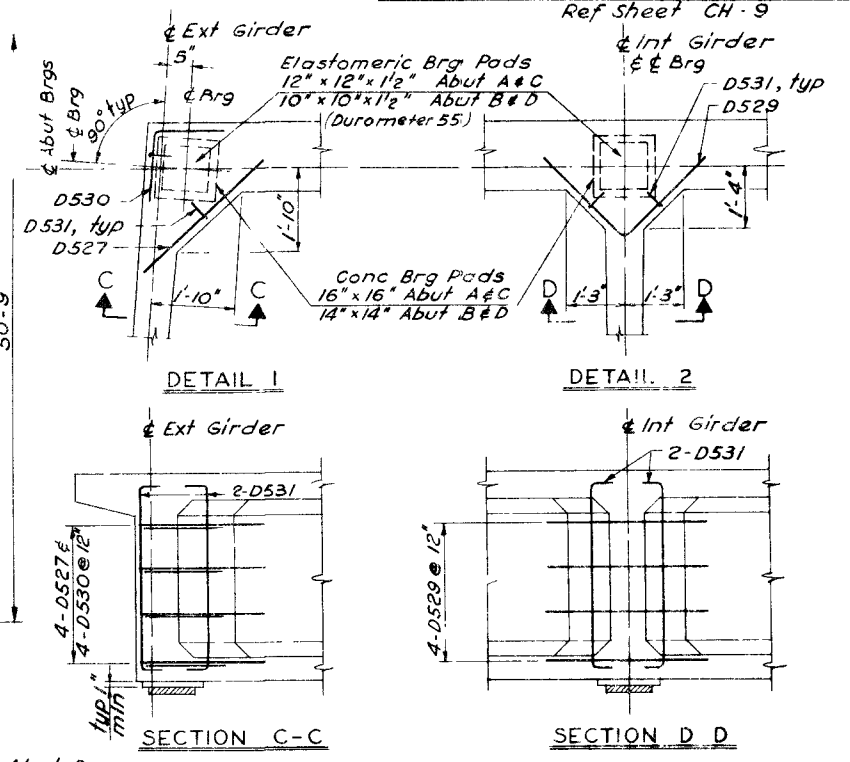

SECTION C-C

SECTION D-D

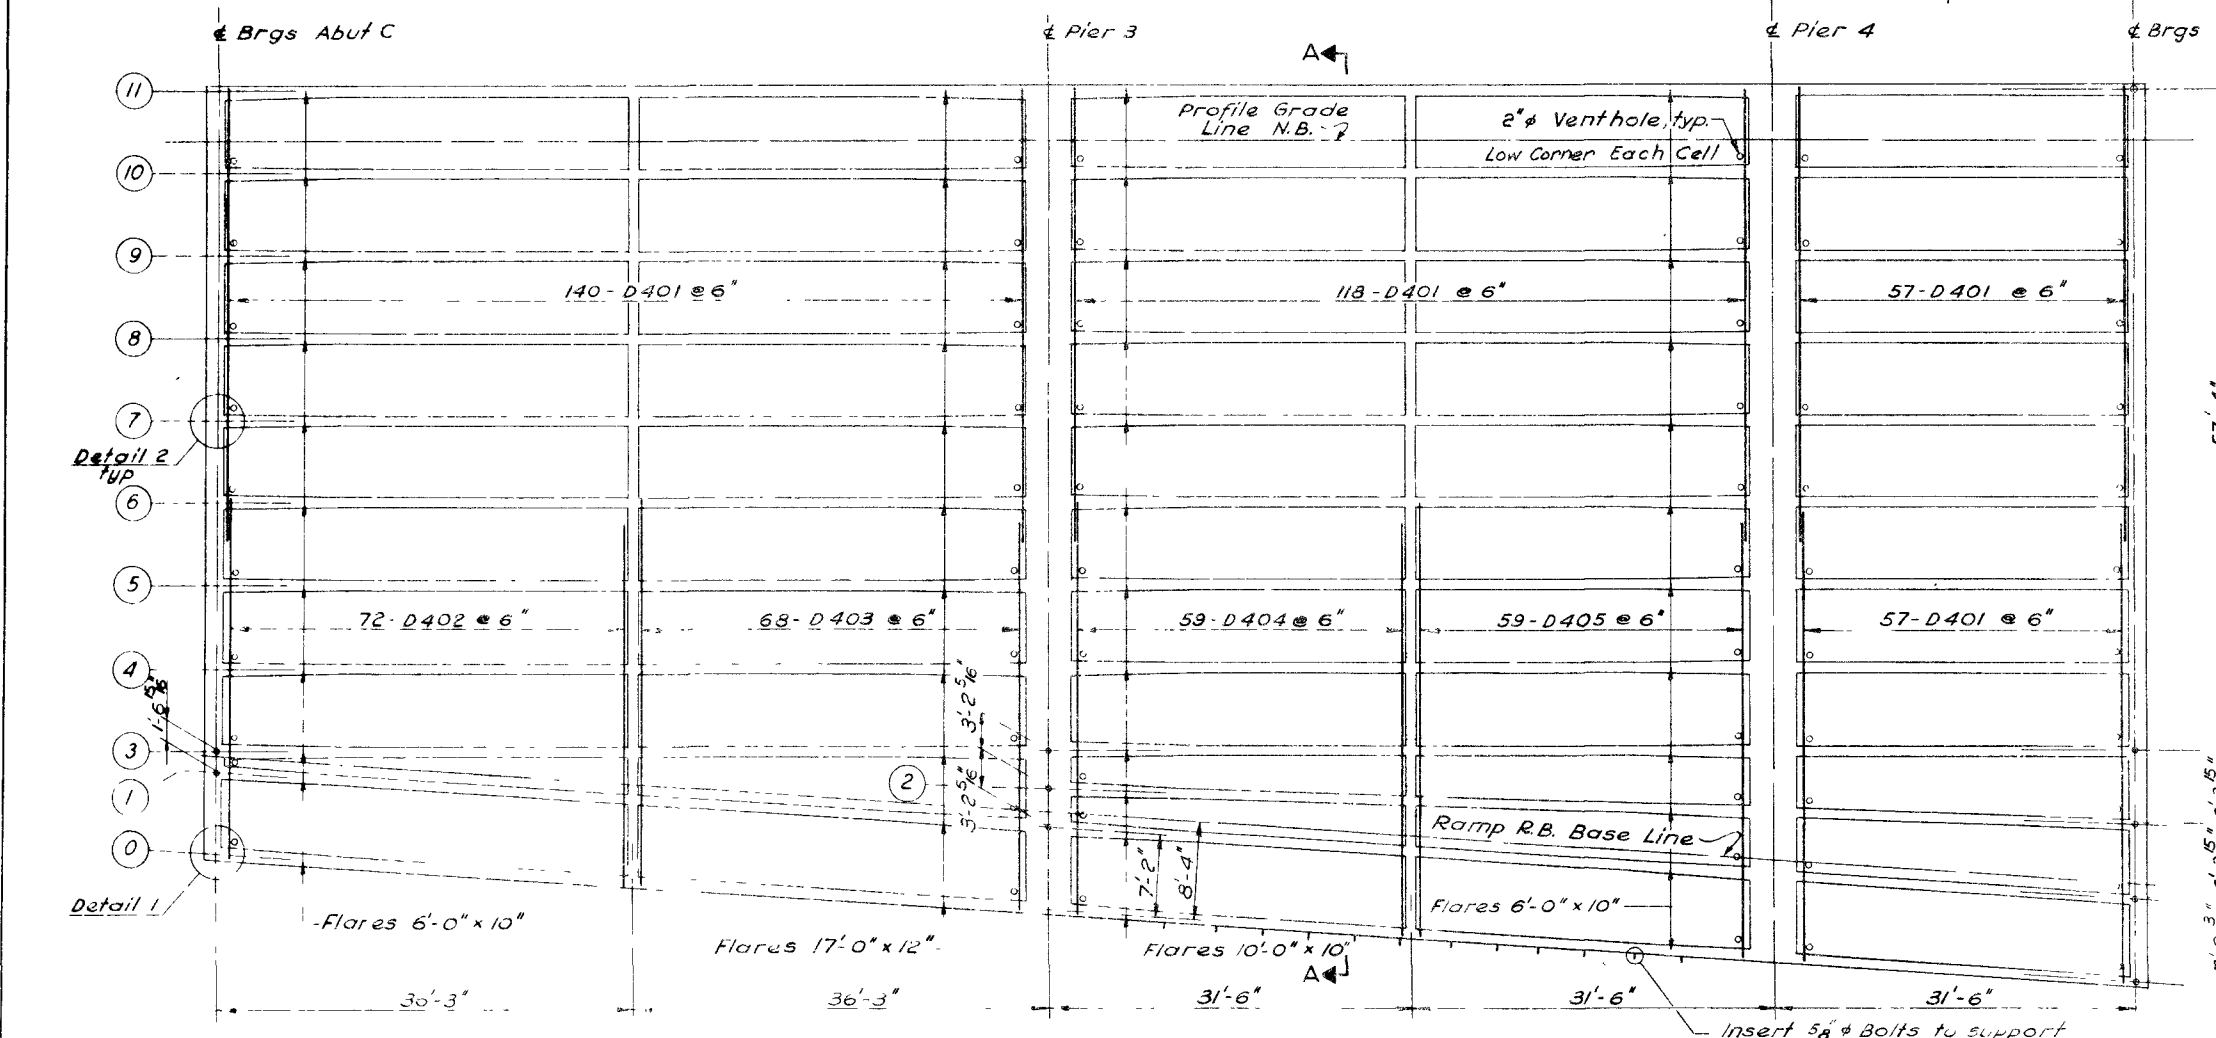

PLAN - BOTTOM SLAB REINFORCEMENT - NORTH BOUND

**NOTE:**  
 For Section A-A and Section B-B see Sheet CH-10.  
 For Detail of underdeck lighting see Sheet CH-10

107U3833

STATE OF NEVADA  
 DEPARTMENT OF HIGHWAYS

CHARLESTON BLVD OVERPASS  
 I-934N & I-934S  
 DECK SLABS NB & SB

DE LEUW, CATHER & COMPANY ENGINEERS SAN FRANCISCO CALIFORNIA	JWN RAO PJW BA Lewis
--	-------------------------------

58972