

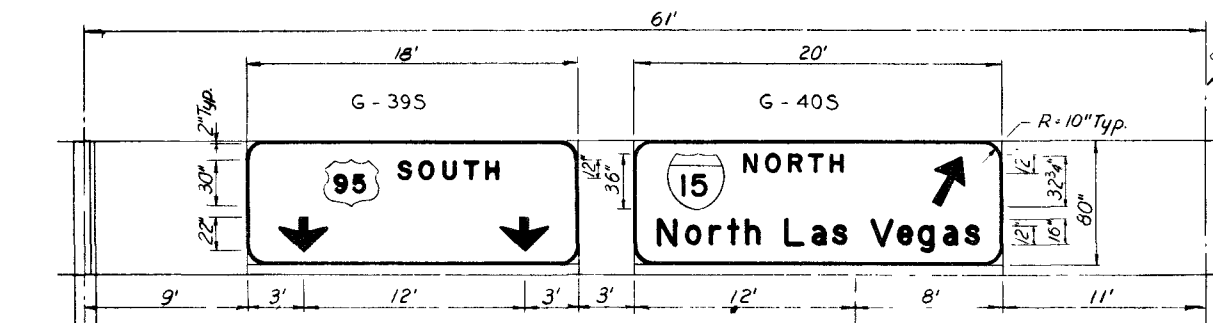
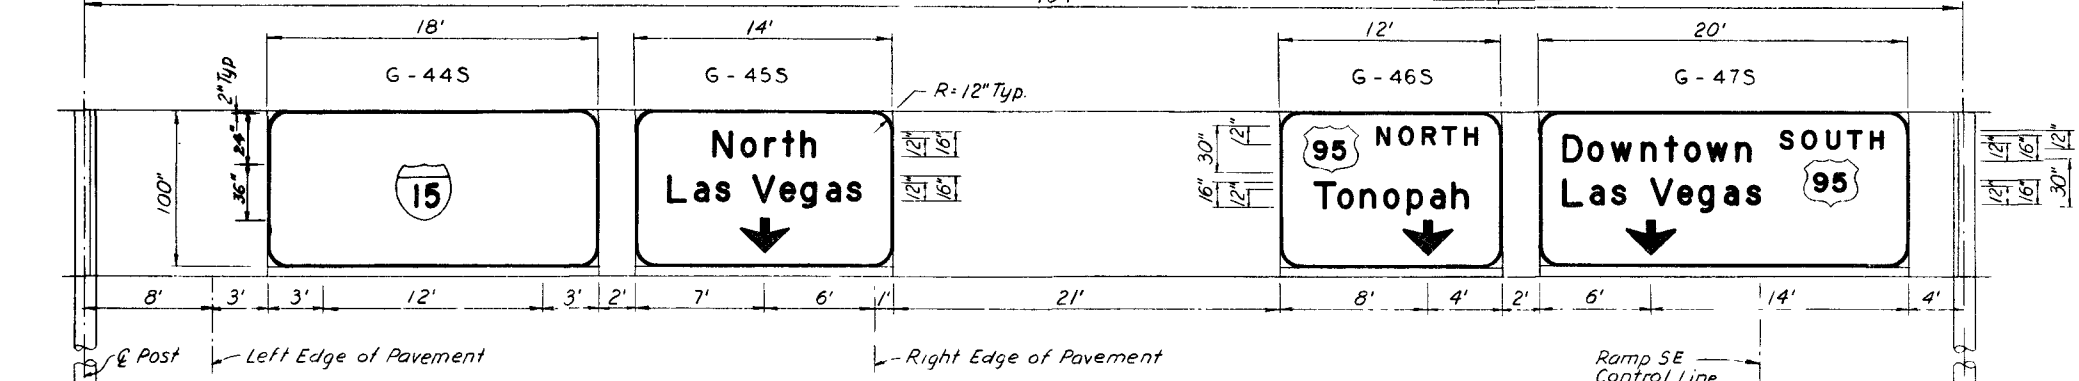
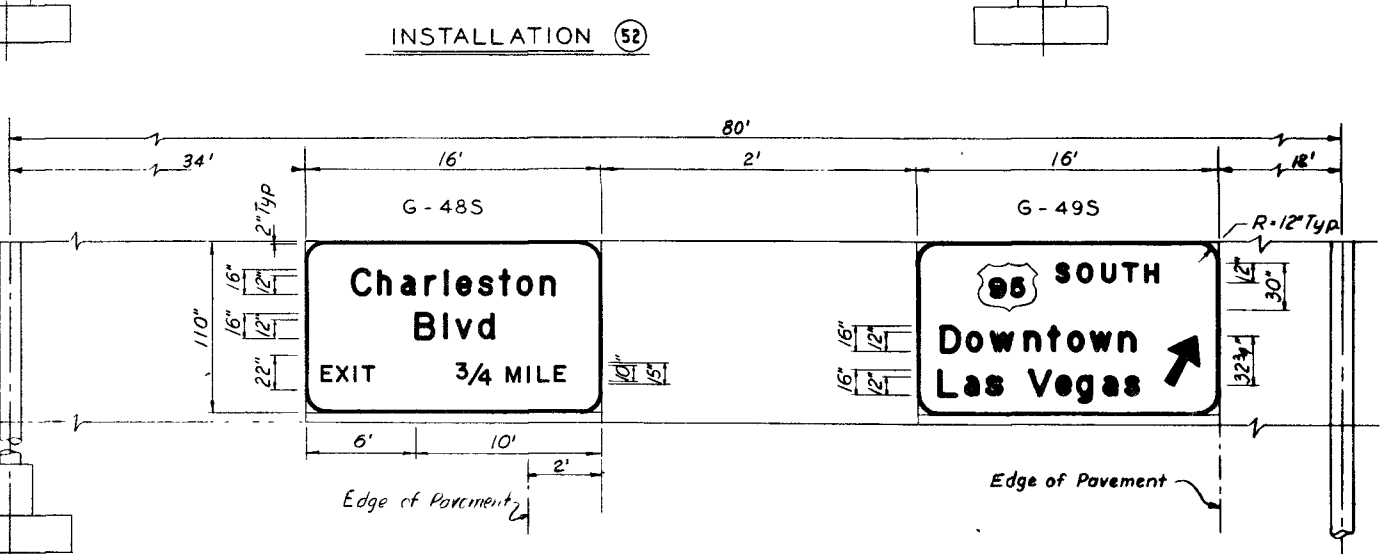
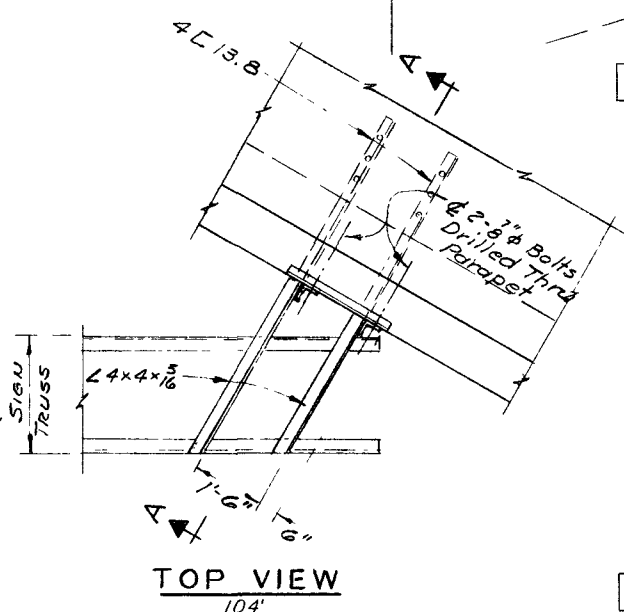
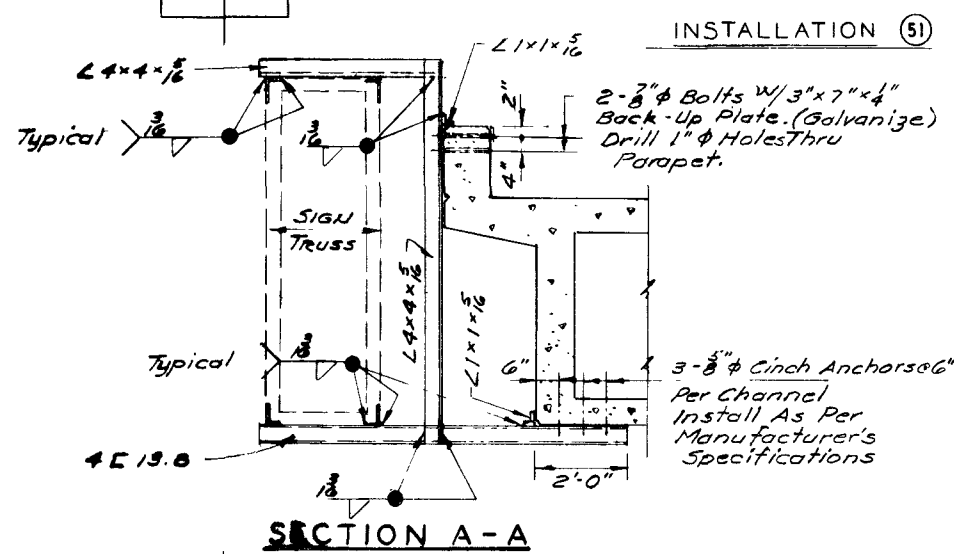
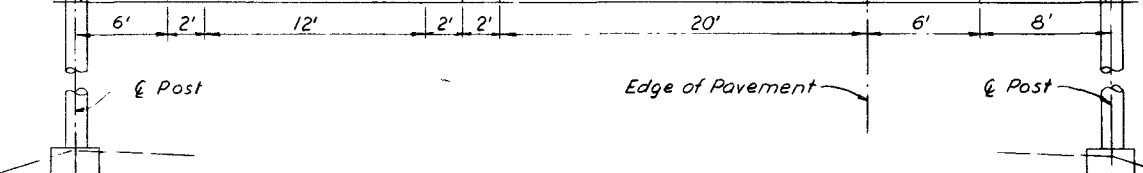


7	1-015-1 (31) 41	CLARK	03-088	112	TOTAL SHEETS
	F-006-1 (23)		03-068	REF SH NO.	
				J-7	

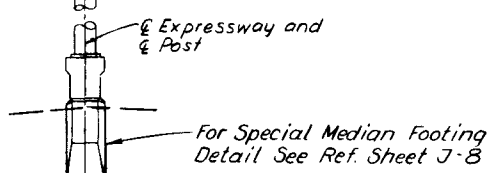

See Sign To Bridge Attachment Details Below

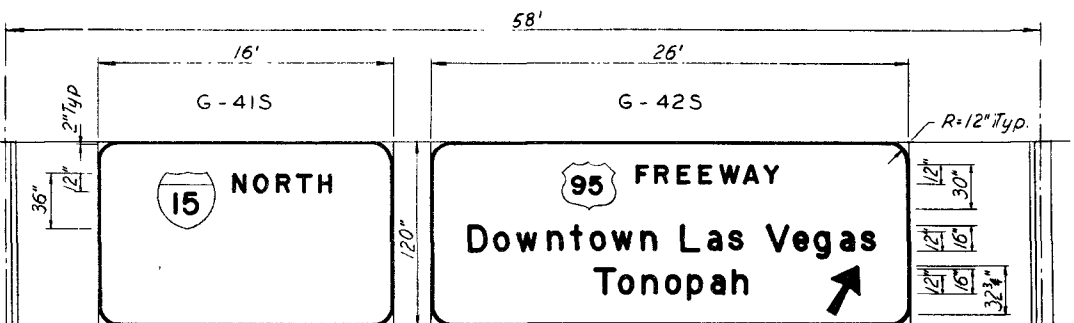

INSTALLATION 57

INSTALLATION 53

107V 3833  
 STATE OF NEVADA  
 DEPARTMENT OF HIGHWAYS  
**GUIDE SIGN DETAILS**  
 BONANZA INTERCHANGE  
 LAS VEGAS  
 MAS. JBL

59012