

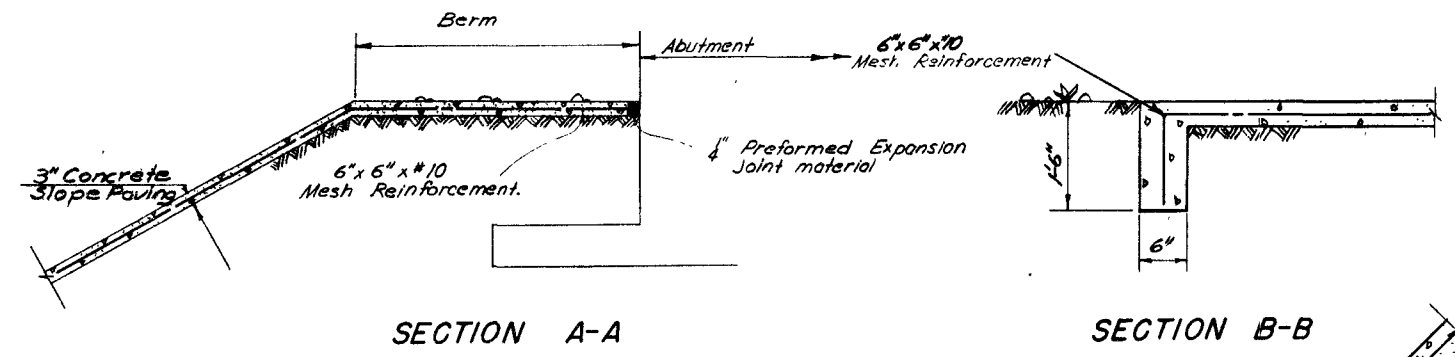
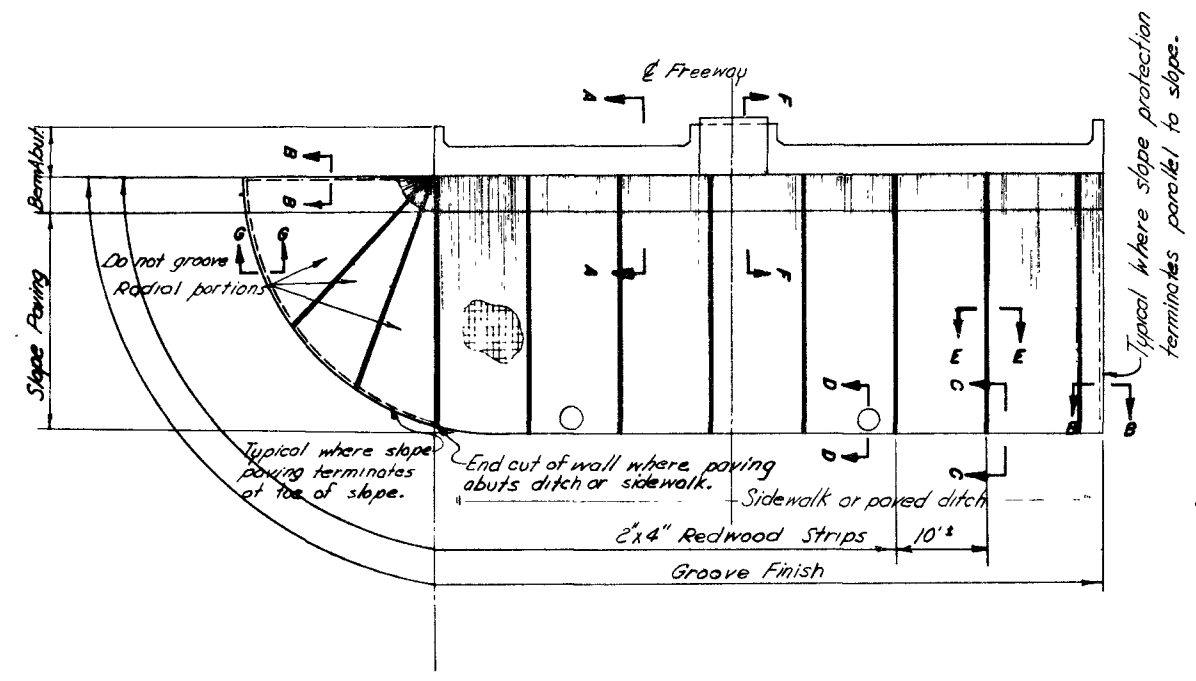
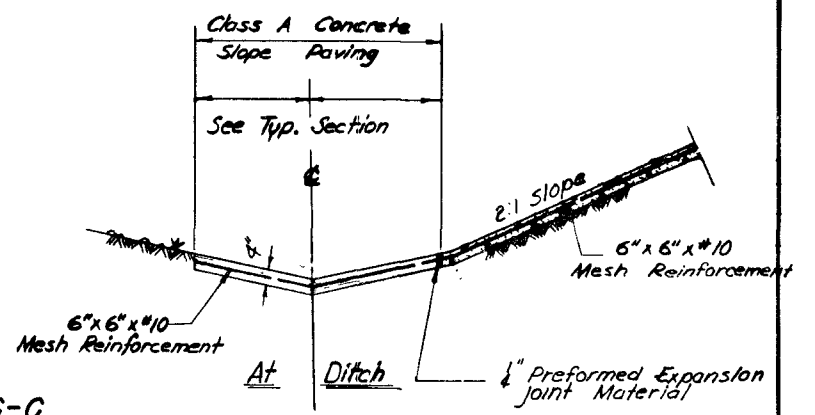
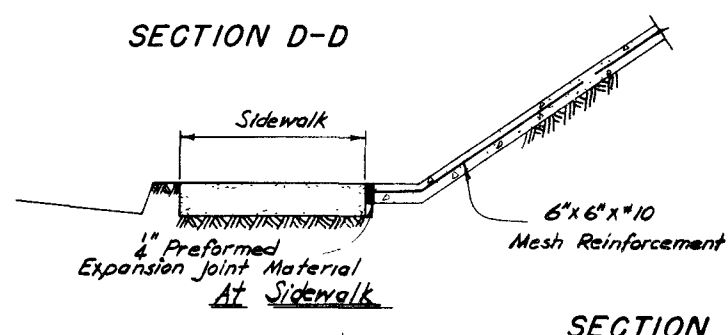
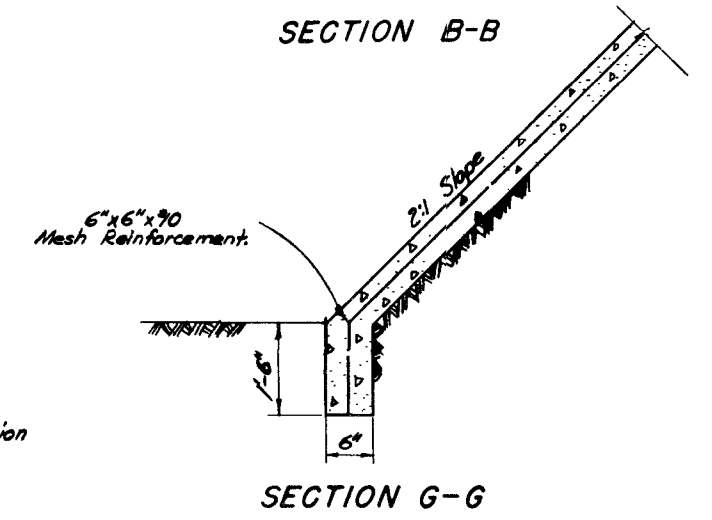



PROJECT NO.	STATE	PROJECT NO.	COUNTY	CONTROL SECTION	STATE ROUTE	SHEET NO.	TOTAL SHEETS
7	NEVADA	I-015-1(31) 41	CLARK	03-083		105	

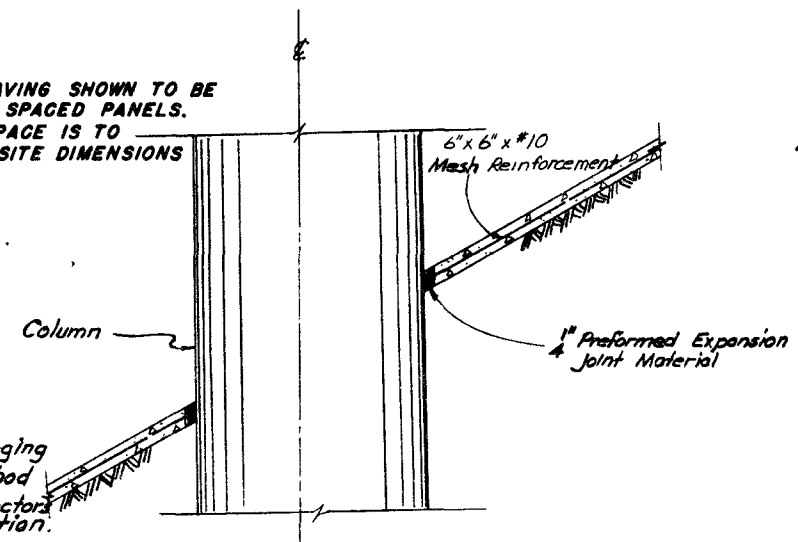

NOTE:
 LENGTH OF SLOPE PAVING SHOWN TO BE DIVIDED INTO EQUALLY SPACED PANELS. THE WIDTH OF EACH SPACE IS TO BE AS NEARLY 10" AS SITE DIMENSIONS WILL PERMIT.

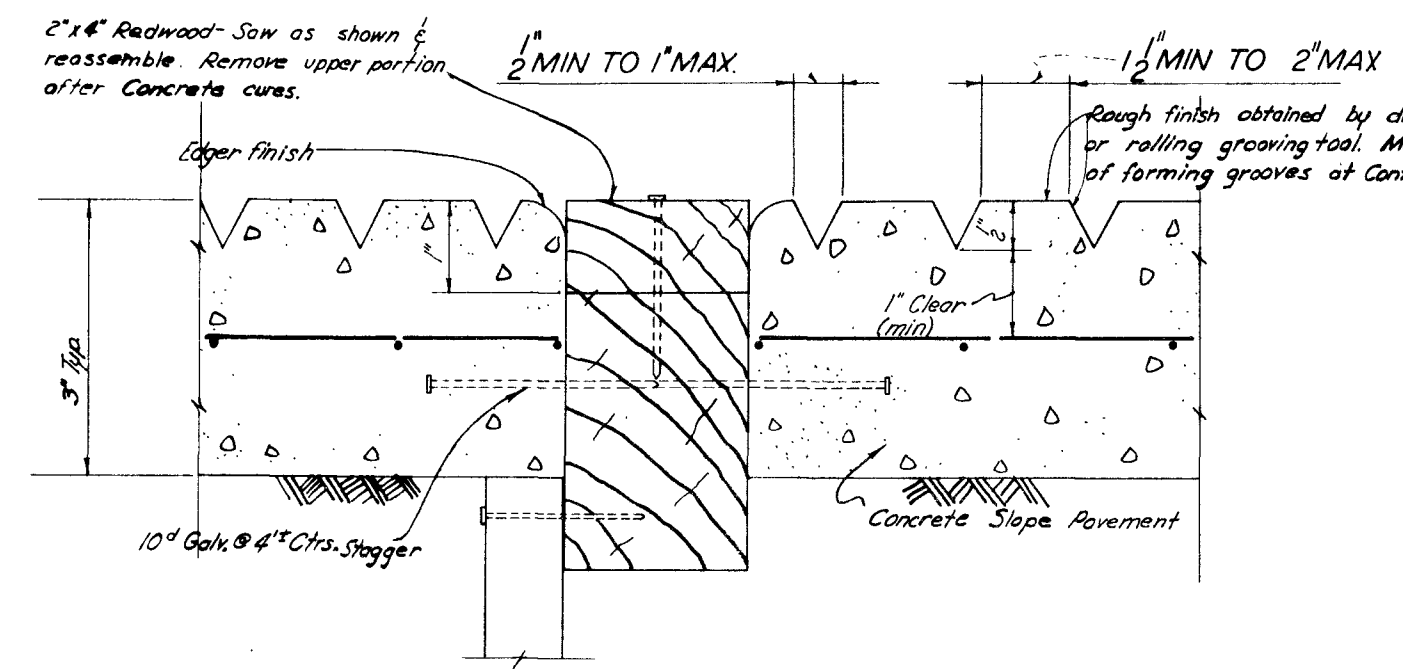

NOTE:
 These details will not apply in total to any one site, but are intended to be general enough to cover all possibilities. To obtain limits of slope paving for a specific site consult the design sheets of this contract.

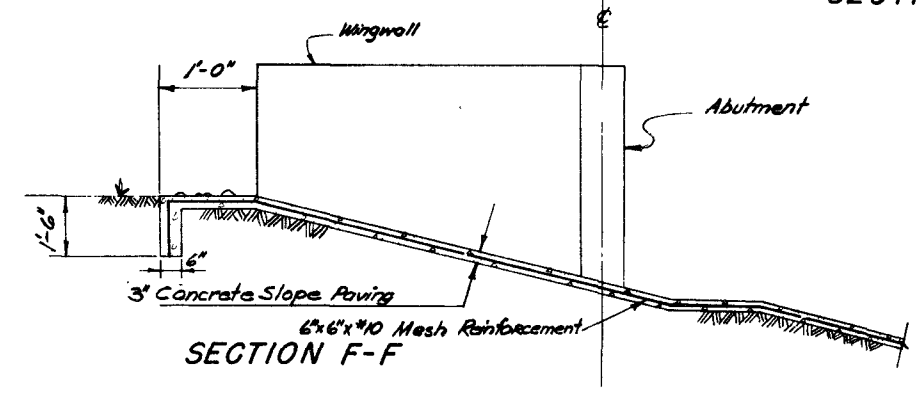

BRIDGE DEPARTMENT	DATE	CHECKED BY	DATE
BY	DATE	DRAWING	TRACING

107V 3833
 STATE OF NEVADA
 DEPARTMENT OF HIGHWAYS
 STANDARD DETAILS 105
 GROOVED FINISH
 SLOPE PAVING

59006
 DIETZ 187-M DURAVEL