



PROJECT NO.	DATE	DESIGNER	CHECKER	STATE	SHEET NO.	TOTAL SHEETS
7	3-15-11 (3/14)	CLARK	03-083	73		

Ref. Sheet CH-10

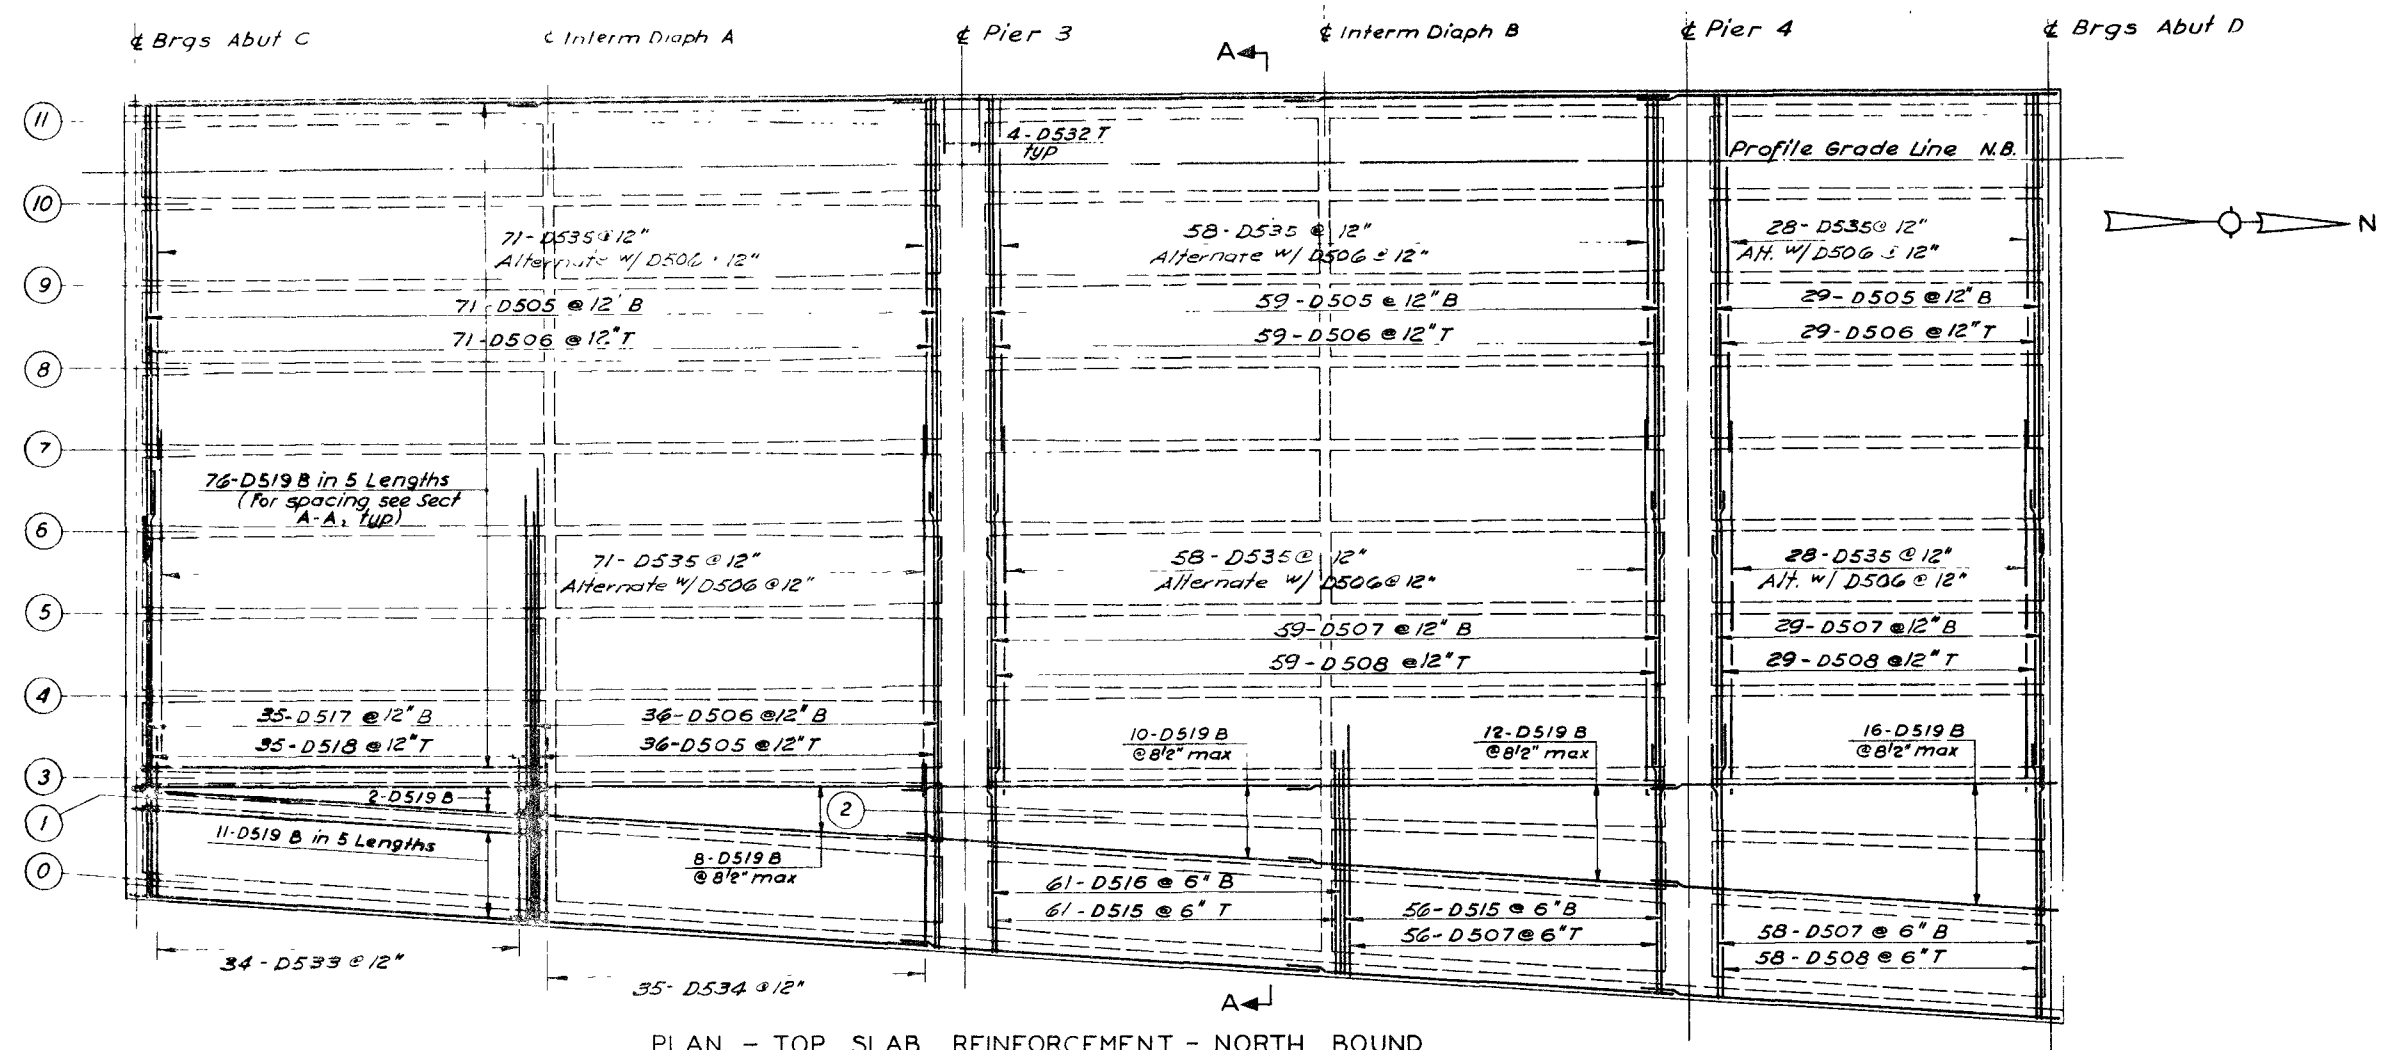


PLAN - TOP SLAB REINFORCEMENT - NORTH BOUND

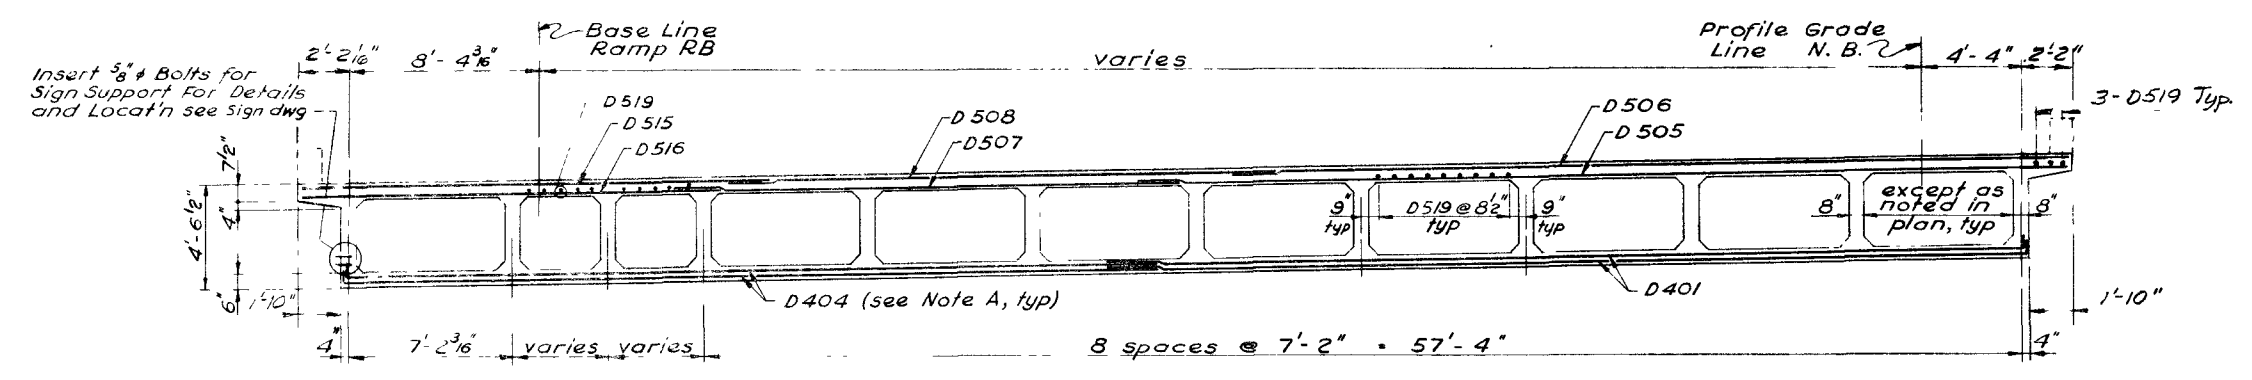

SECTION A - A

NOTE A:
Stagger bottom slab reinforcement @ 5" T & B of bottom girder reinforcement.

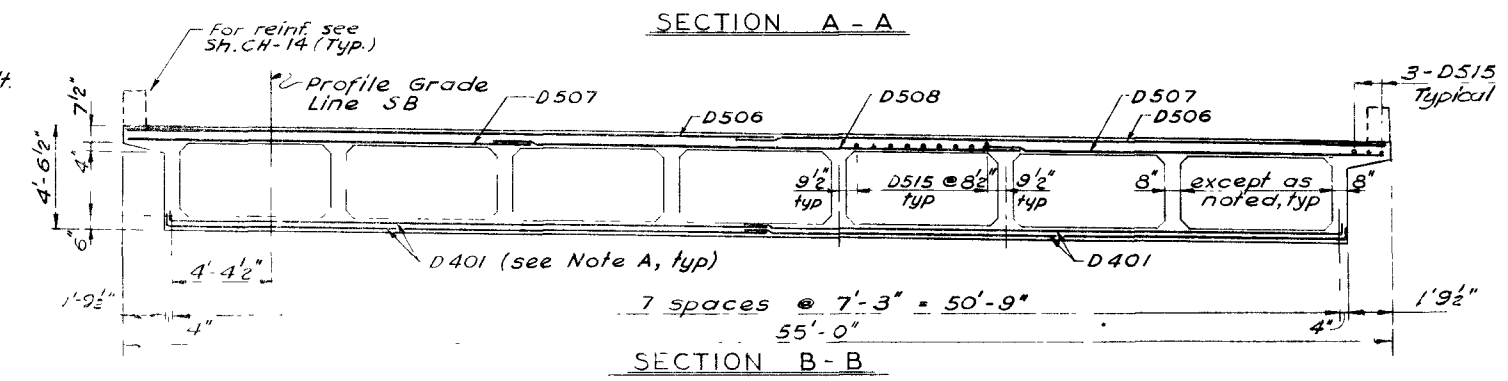

SECTION B - B

58973

107 V 3833

STATE OF NEVADA
DEPARTMENT OF HIGHWAYS

CHARLESTON BLVD OVERPASS
I-934N & I-934S
DECK SLAB NB 73

DE LEUW, CATHY & COMPANY
ENGINEERS
SAN FRANCISCO CALIFORNIA

JWN
RAO
P.J.W.
B.A. LEWIS