

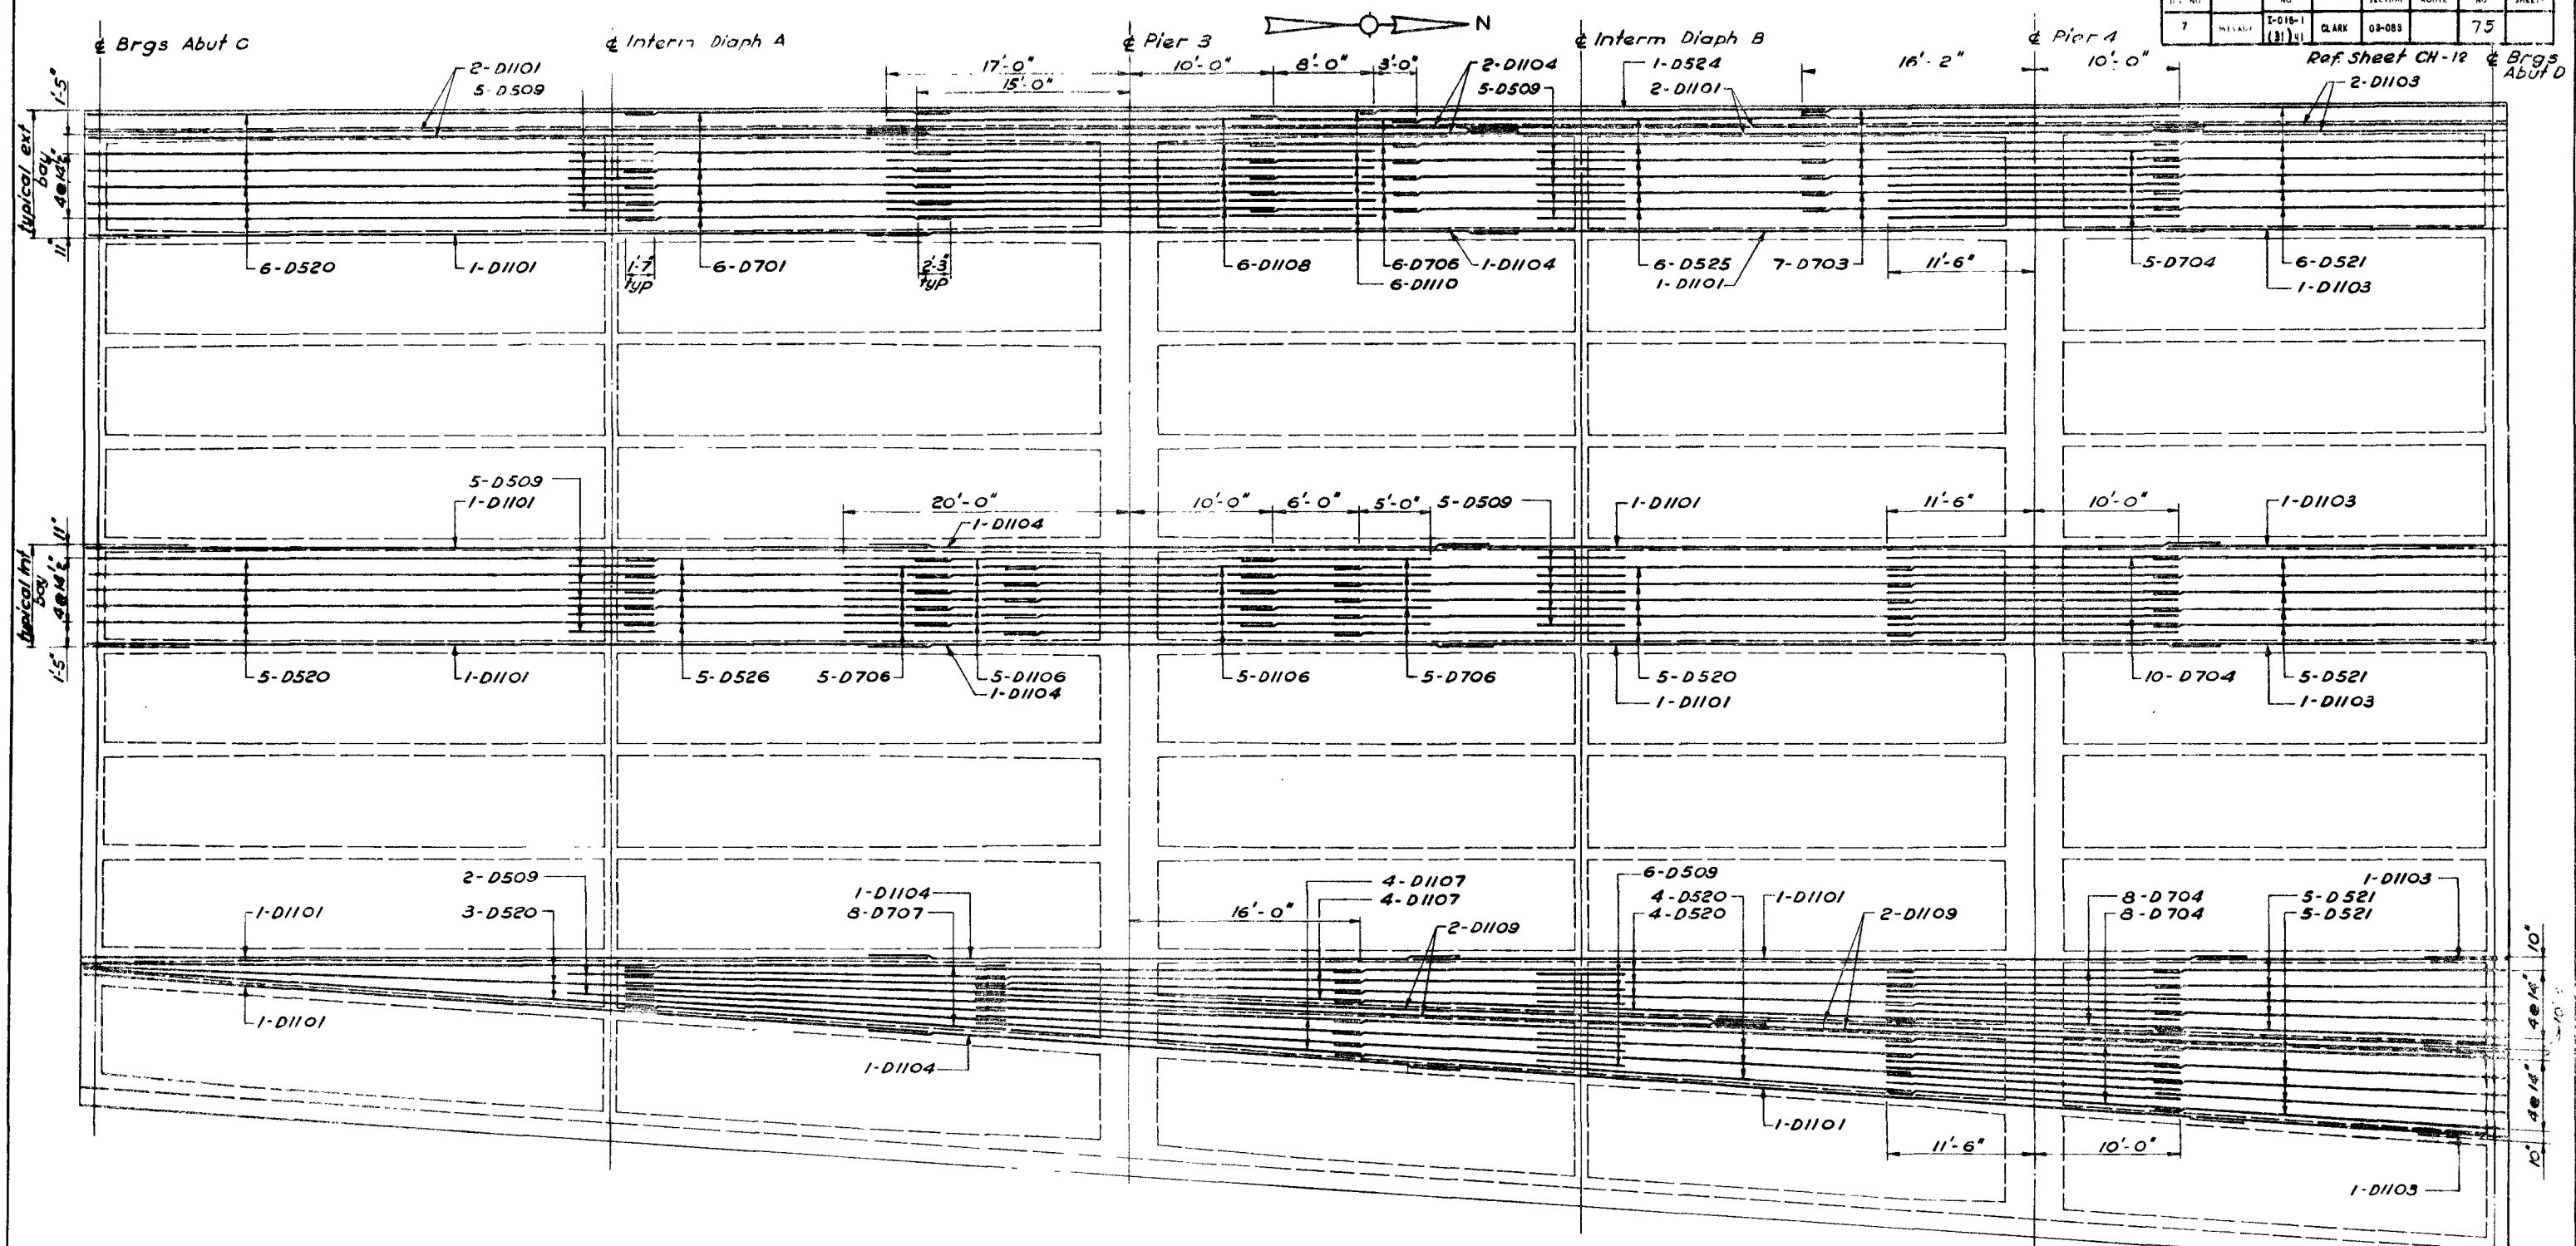


PROJECT NO.	TITLE	DATE	DESIGNER	CHECKER	SCALE	SHEET NO.	TOTAL SHEETS
7	107V3833		CLARK	02-083		75	

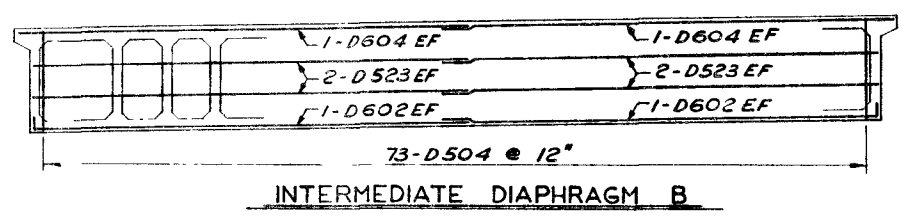

PLAN - TOP GIRDER REINFORCEMENT
North Bound

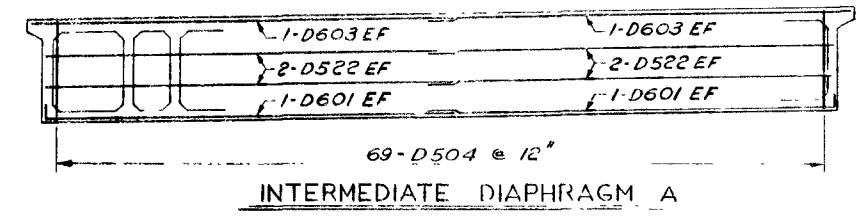

NOTE:
For Girder Elevations and Web Reinforcement see sh. CH-11.

107V3833

STATE OF NEVADA
DEPARTMENT OF HIGHWAYS

CHARLESTON BLVD OVERPASS
I-934N & I-934S 75'
DECK GIRDERS NB SHEET 1

DE LEUW, CATHER & COMPANY ENGINEERS SAN FRANCISCO CALIFORNIA	JWN RAO PJW BA LEWIS
--	-------------------------------

58975