
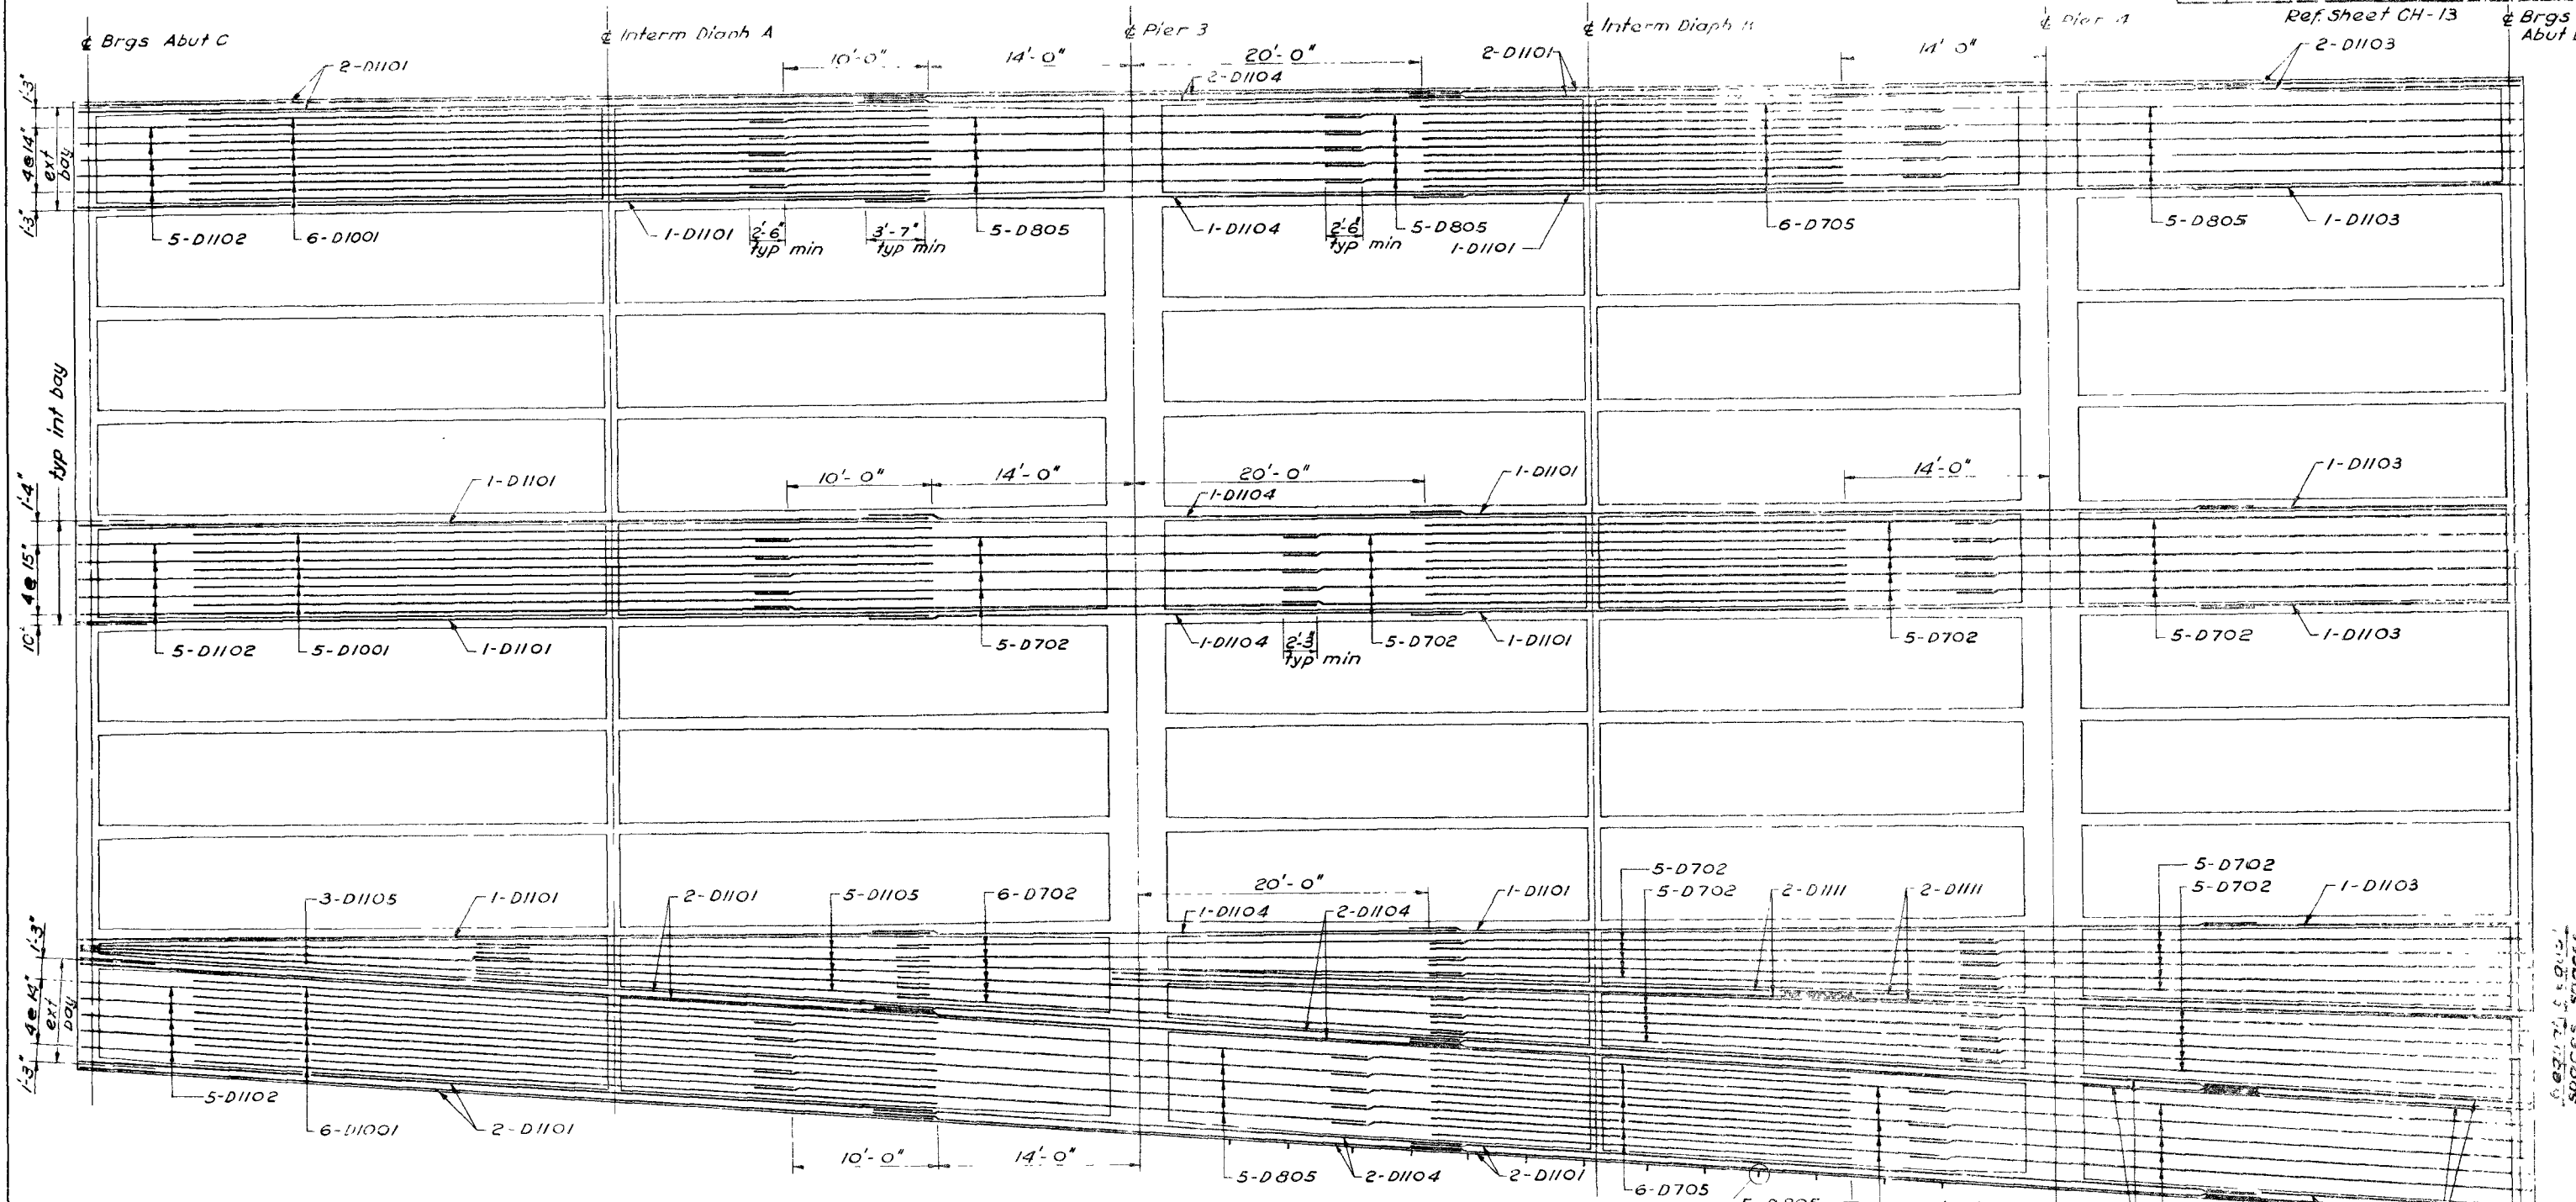


NO.	DATE	BY	CHKD	REVISION	SHEET NO.	TOTAL SHEETS
7					76	

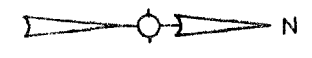

PLAN - BOTTOM GIRDER REINFORCEMENT
North Bound

Insert 5/8" Bolts to support Overhead Signs For Detail & Location see Suspended Sign Details Ref. Sh. J-7

NOTE:
For Girder Elevations and Web Reinforcement see sh. CH-11.


107V3833

STATE OF NEVADA
DEPARTMENT OF HIGHWAYS


CHARLESTON BLVD OVERPASS
1-934 N & 1-934 S 76
DECK GIRDERS NB SHEET

DE LEUW, CATHY & COMPANY
ENGINEERS
SAN FRANCISCO, CALIFORNIA

JW
BA
PJW
BLL

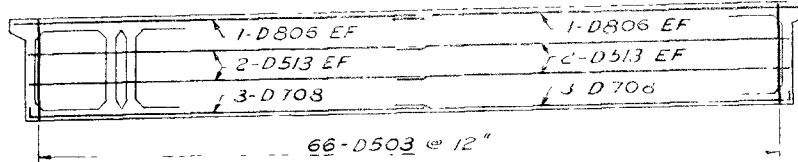

END DIAPHRAGM ABUTMENT C

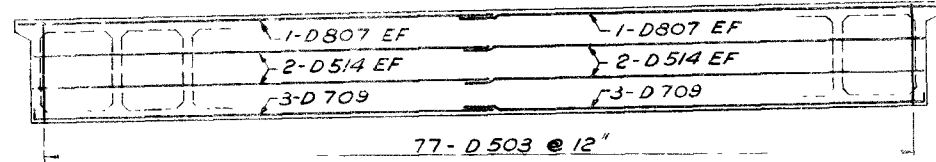

END DIAPHRAGM ABUTMENT D

58776