



4 LANE DIVIDED HIGHWAY

DIMENSION	MINIMUM
W	4'
L1	75' or 10W (Use larger value)
L2	50' (Use 25' with end anchor)
L3	L1 minus L2 (Install when guardrail is adjacent to obstruction and/or terminal ends are within 30' of travel lane)

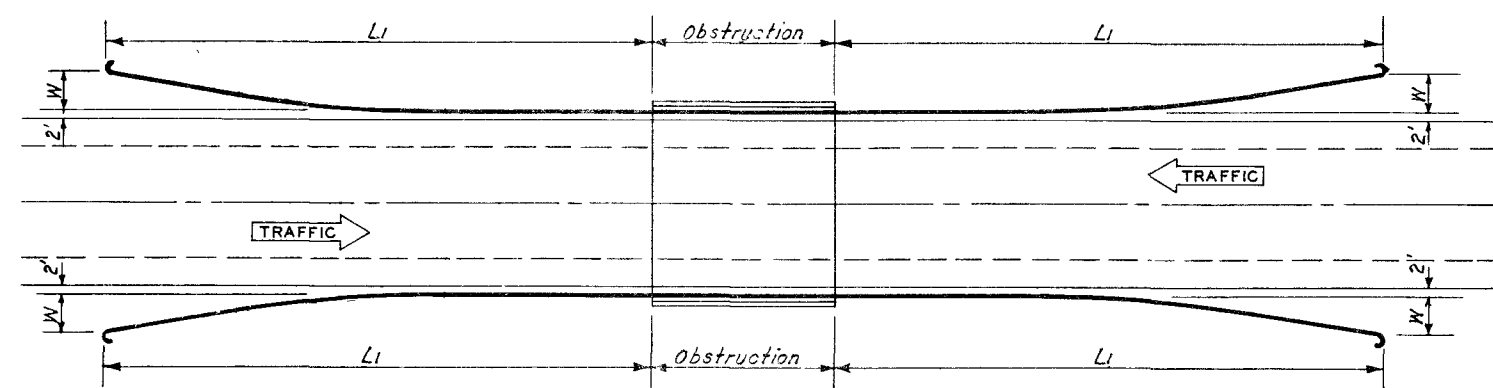


2 LANE HIGHWAY

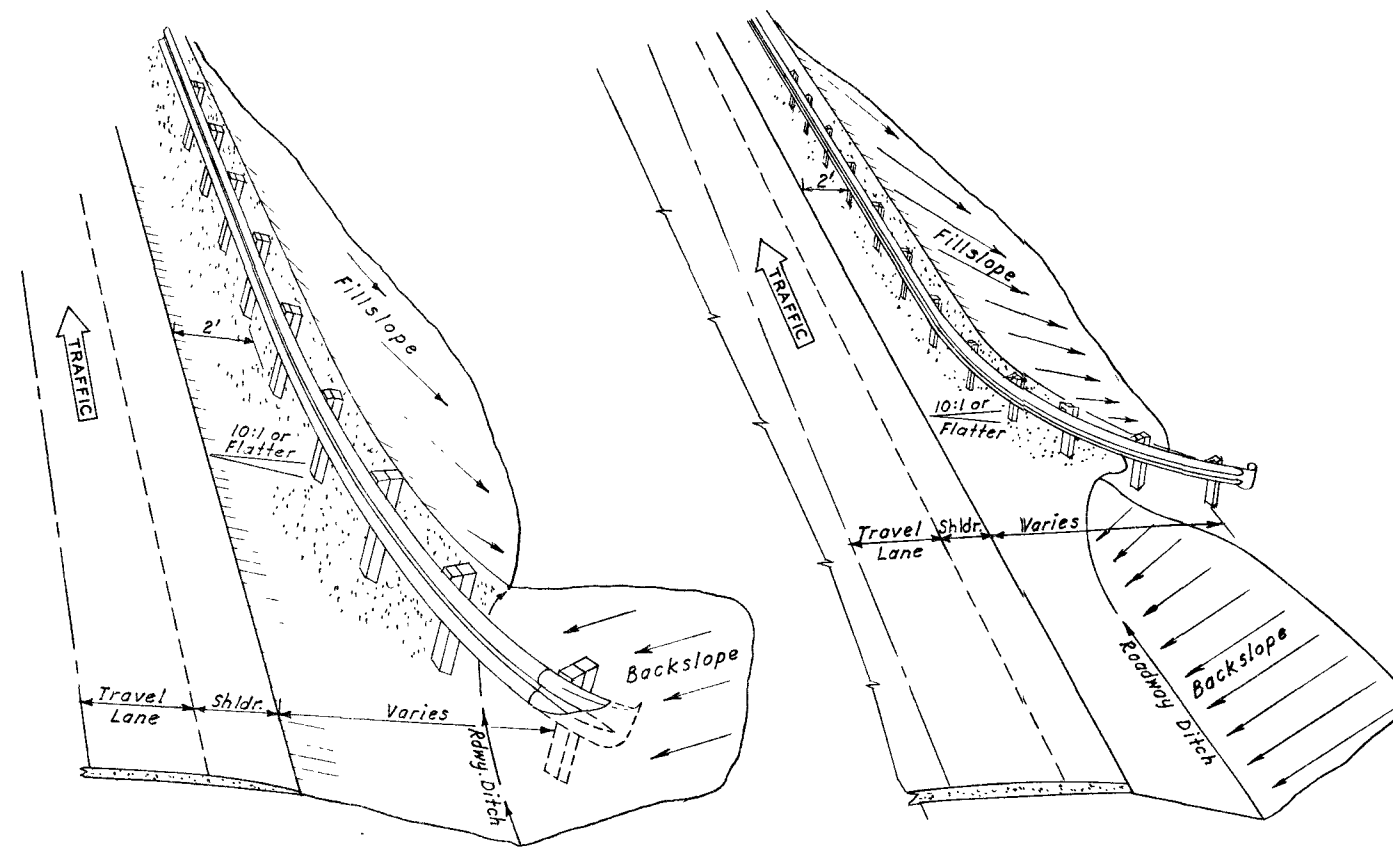

TERMINAL END BURIED IN BACKSLOPE

TERMINAL END POSITIONED BEHIND BACKSLOPE

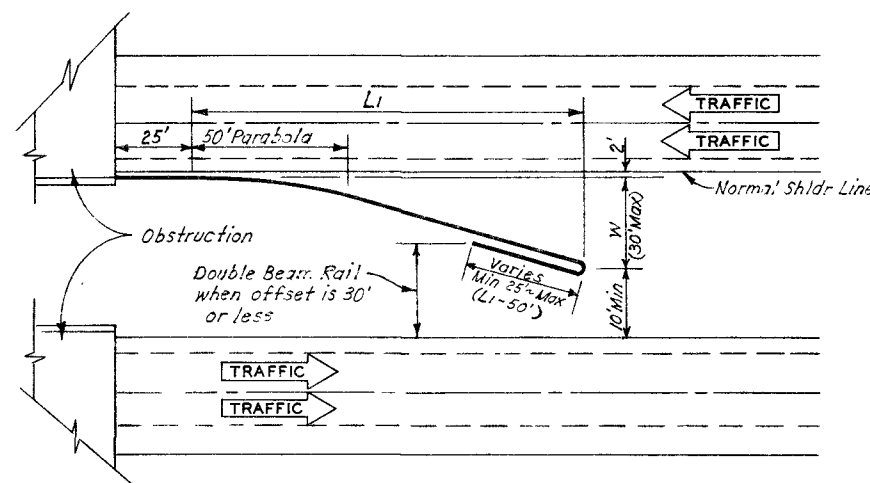

DUAL BRIDGE WITH OPEN MEDIAN
(Median Slopes ~ 10:1 or flatter)

57075
57063

107V3833

STATE OF NEVADA
DEPARTMENT OF HIGHWAYS

GUARDRAIL
INSTALLATION

R-8.1.3 - 618
ADOPTED: 1/69 REVISION

William L. Neal
CHIEF ROAD DESIGN ENGR.