
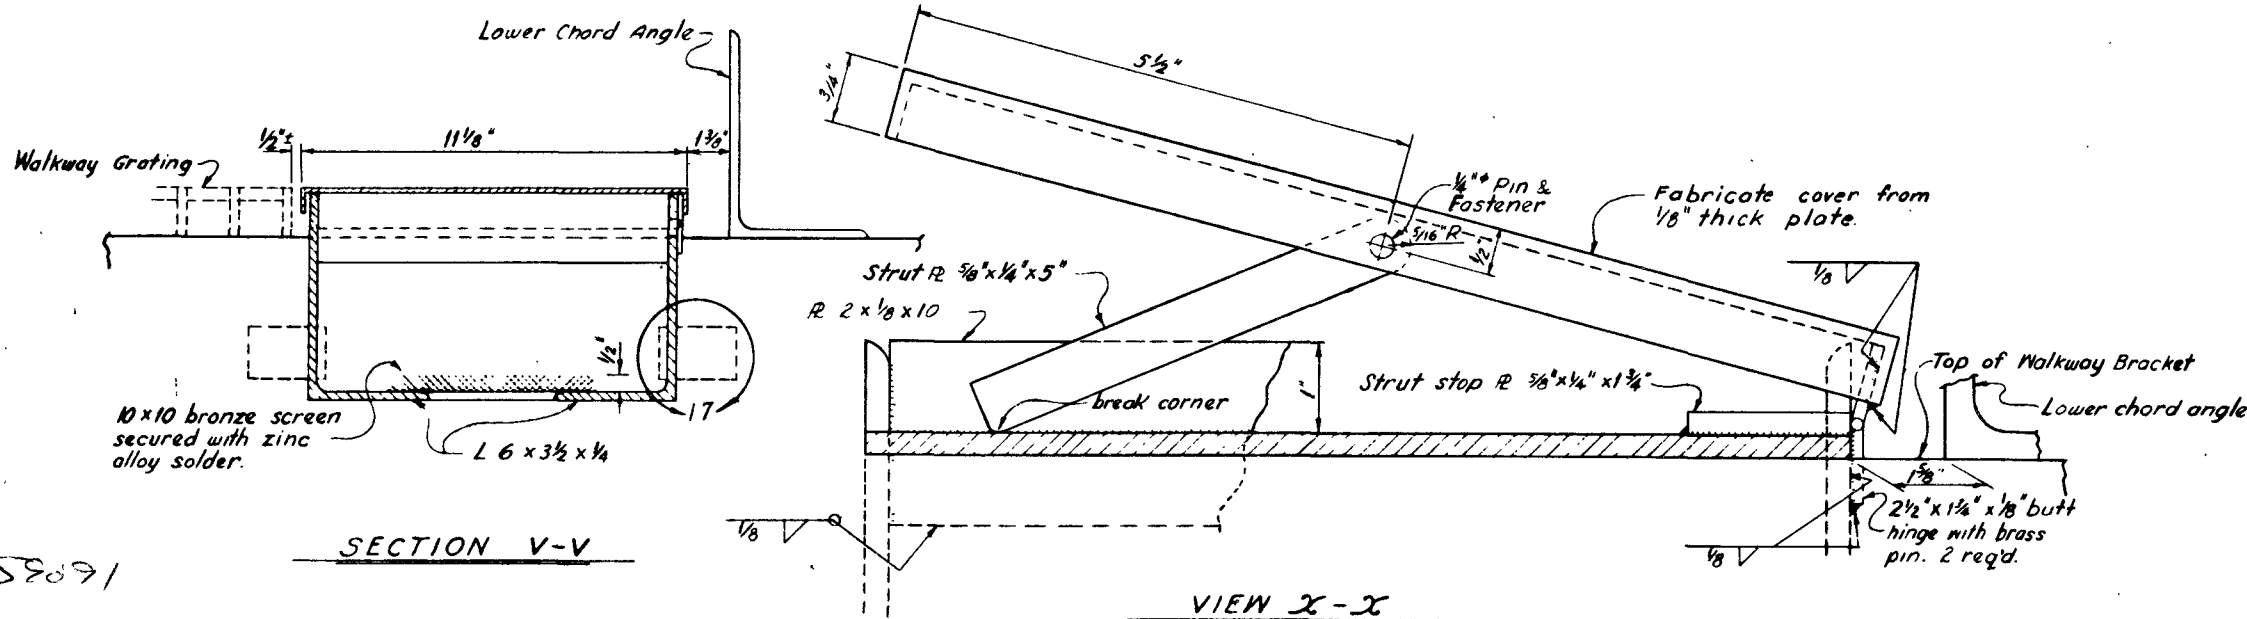
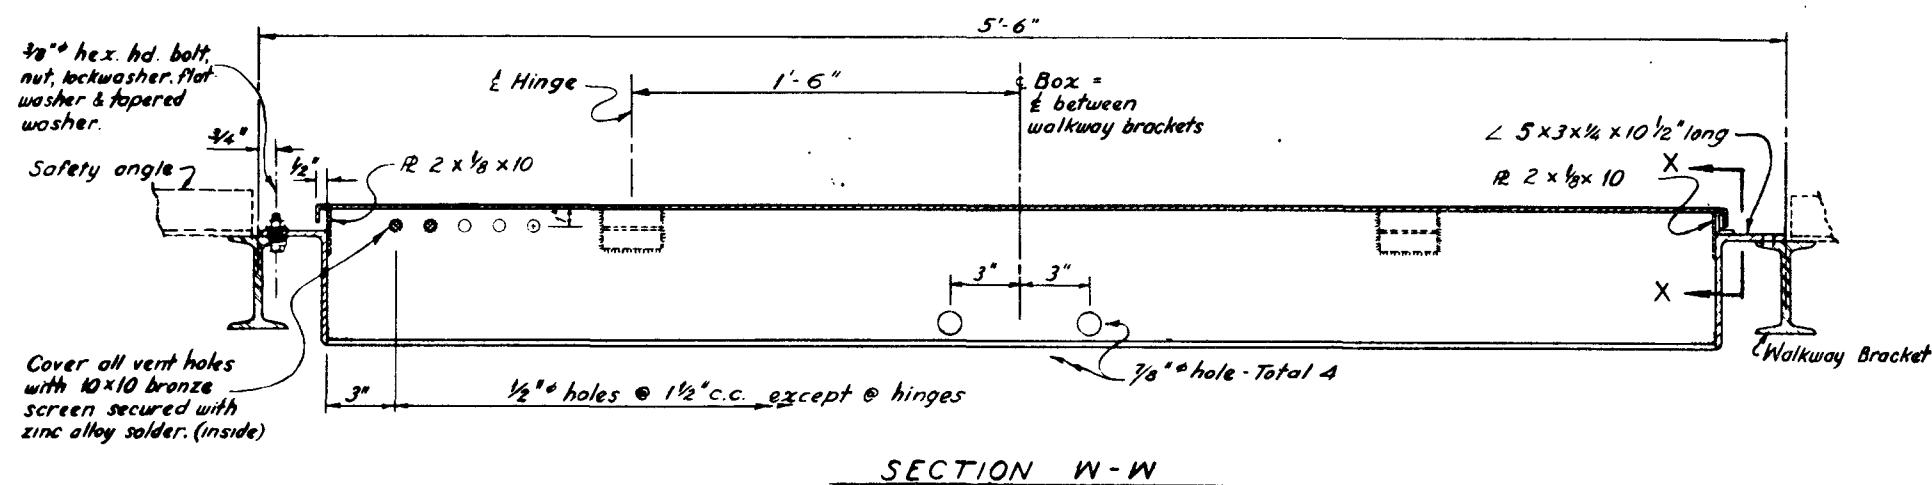


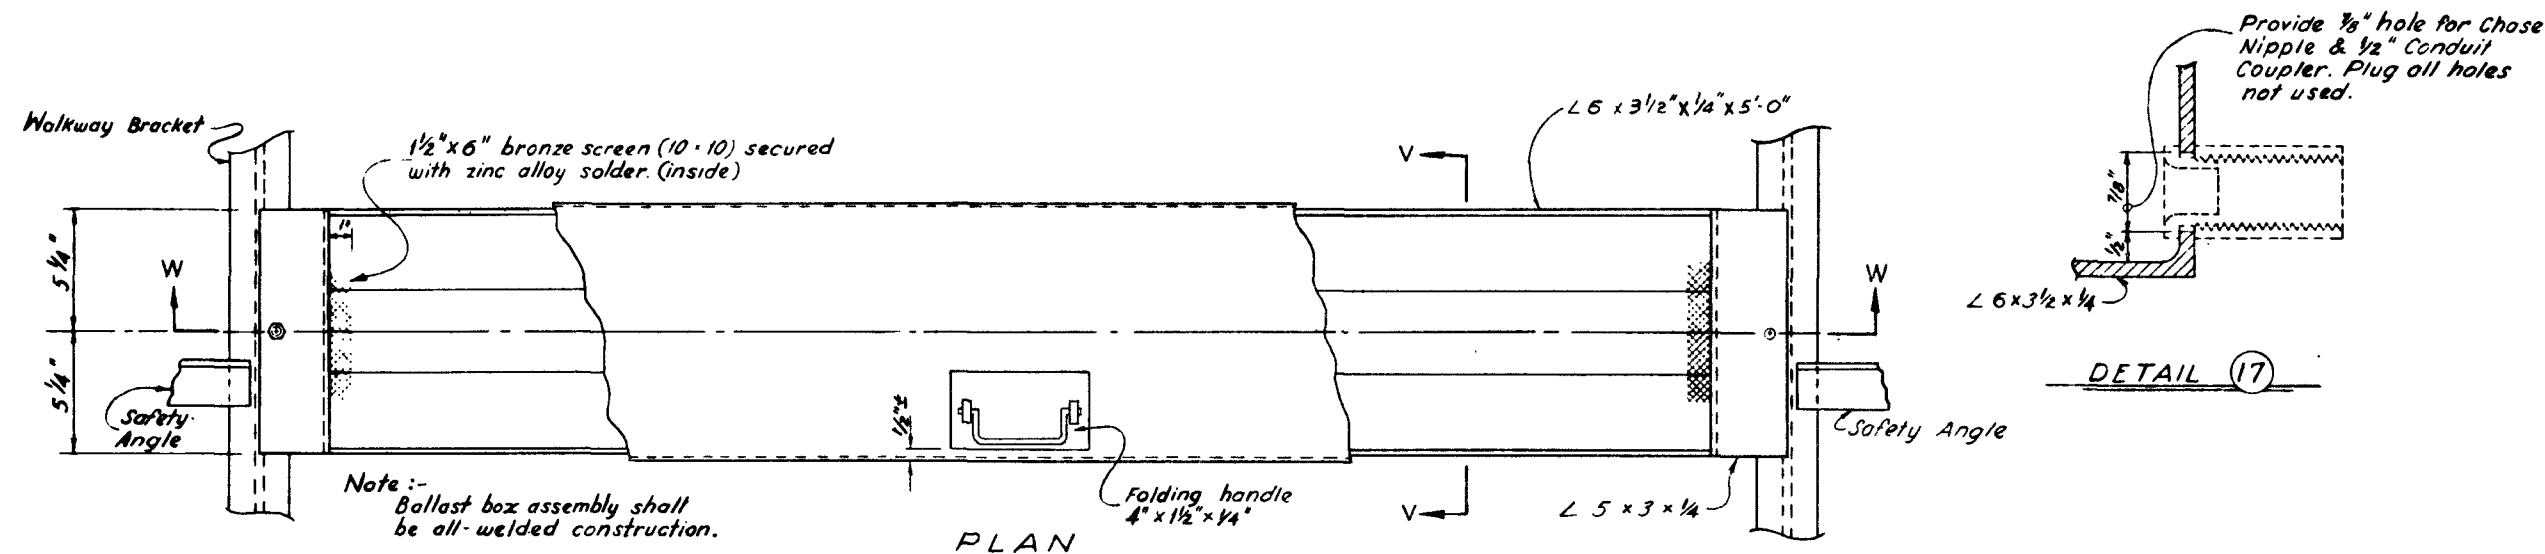

NOTE - One ballast box accommodates 4 ballasts maximum.
Ballast box shall be located near center of panel area served by the box.

58091

58043

Rev: 9-1-66

107V3833

191

STATE OF NEVADA
DEPARTMENT OF HIGHWAYS

OVERHEAD SIGN DETAILS

WALKWAY-MOUNTED BALLAST BOX

STANDARD SHEET

APPROVED: *Drew W. Waller* SHEET 12 OF 14