



TOP ROAD	STATE	PROJECT	COUNTY	CONTRACT	SHEET NO.	TOTAL SHEETS
7	NEVADA	107V3833	CLATSOP	28	50	

127 34
AB
F-2

DATE	BY	FINAL SURVEY	NO. OF SHEETS	DATE
		NO. OF SHEETS		

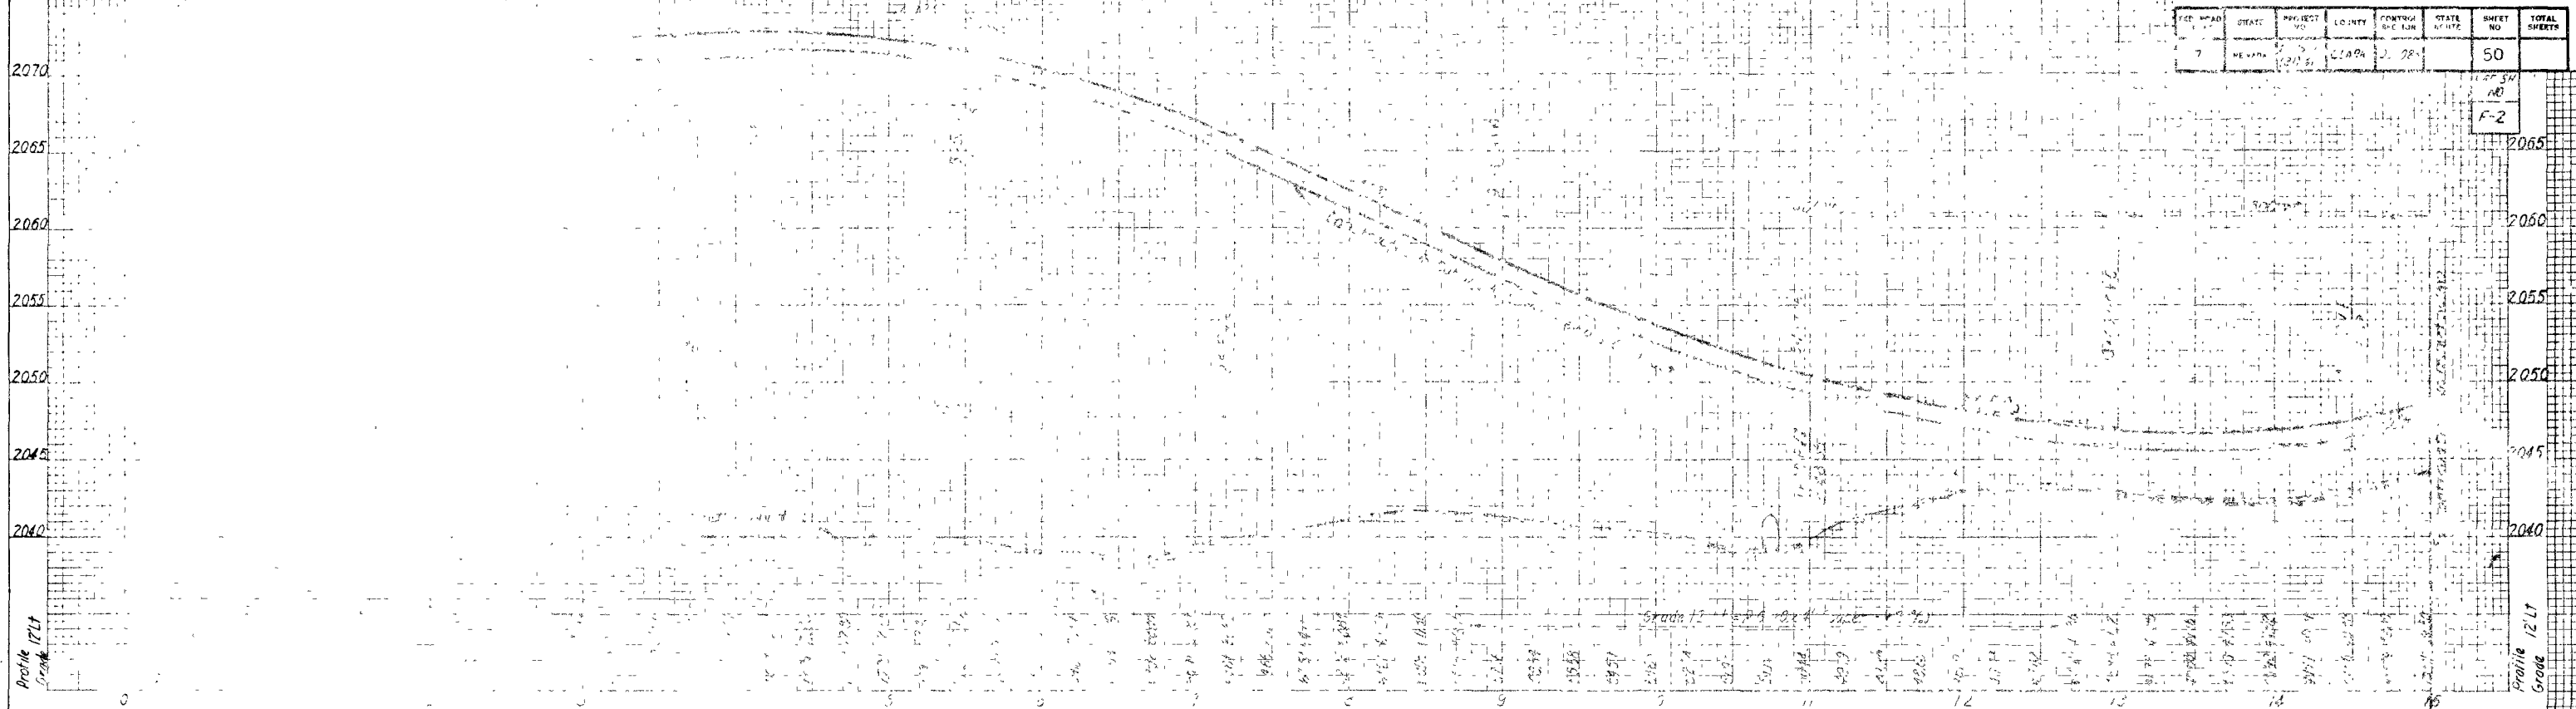

DATE	BY	ORIGINAL SURVEY	NO. OF SHEETS	DATE
		NO. OF SHEETS		

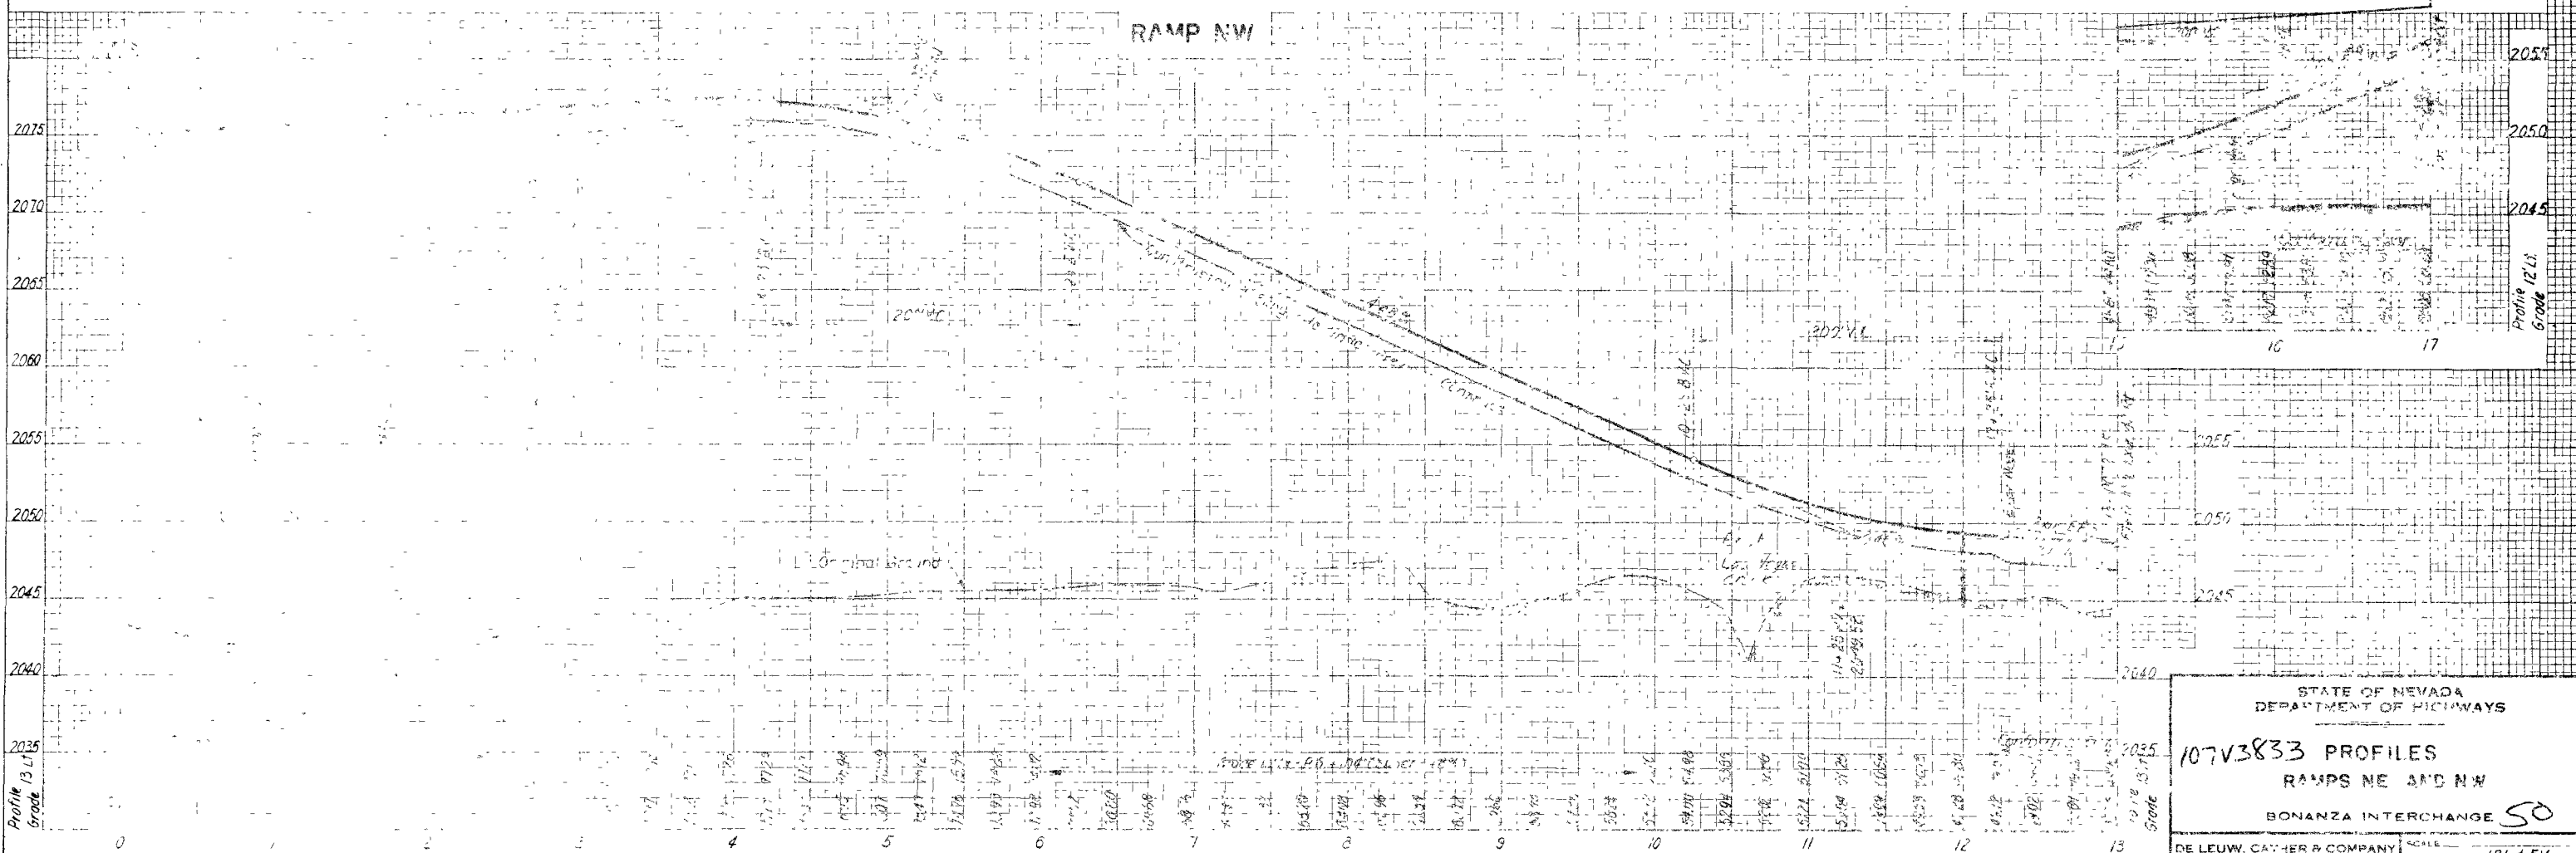

STATE OF NEVADA
DEPARTMENT OF HIGHWAYS

107V3833 PROFILES
RAMPS NE AND NW
BONANZA INTERCHANGE 50

DE LEUW, CAYHER & COMPANY
ENGINEERS
SAN FRANCISCO, CALIFORNIA

SCALE:
DESIGNED BY JBL & FV
DRAWN BY FM
CHECKED BY JBL
APPROVED BY

58950