


For Continuation
See Sheet 60

FED. ROAD DIV. NO.	STATE	PROJECT NO.	COUNTY	CONTROL SECTION	STATE ROUTE	SHEET NO.	TOTAL SHEETS
7	NEVADA	1-015-1 (31) 41	CLARK	03-083		58	

Reference Sheet No. G-1

PC1+02.50 HB

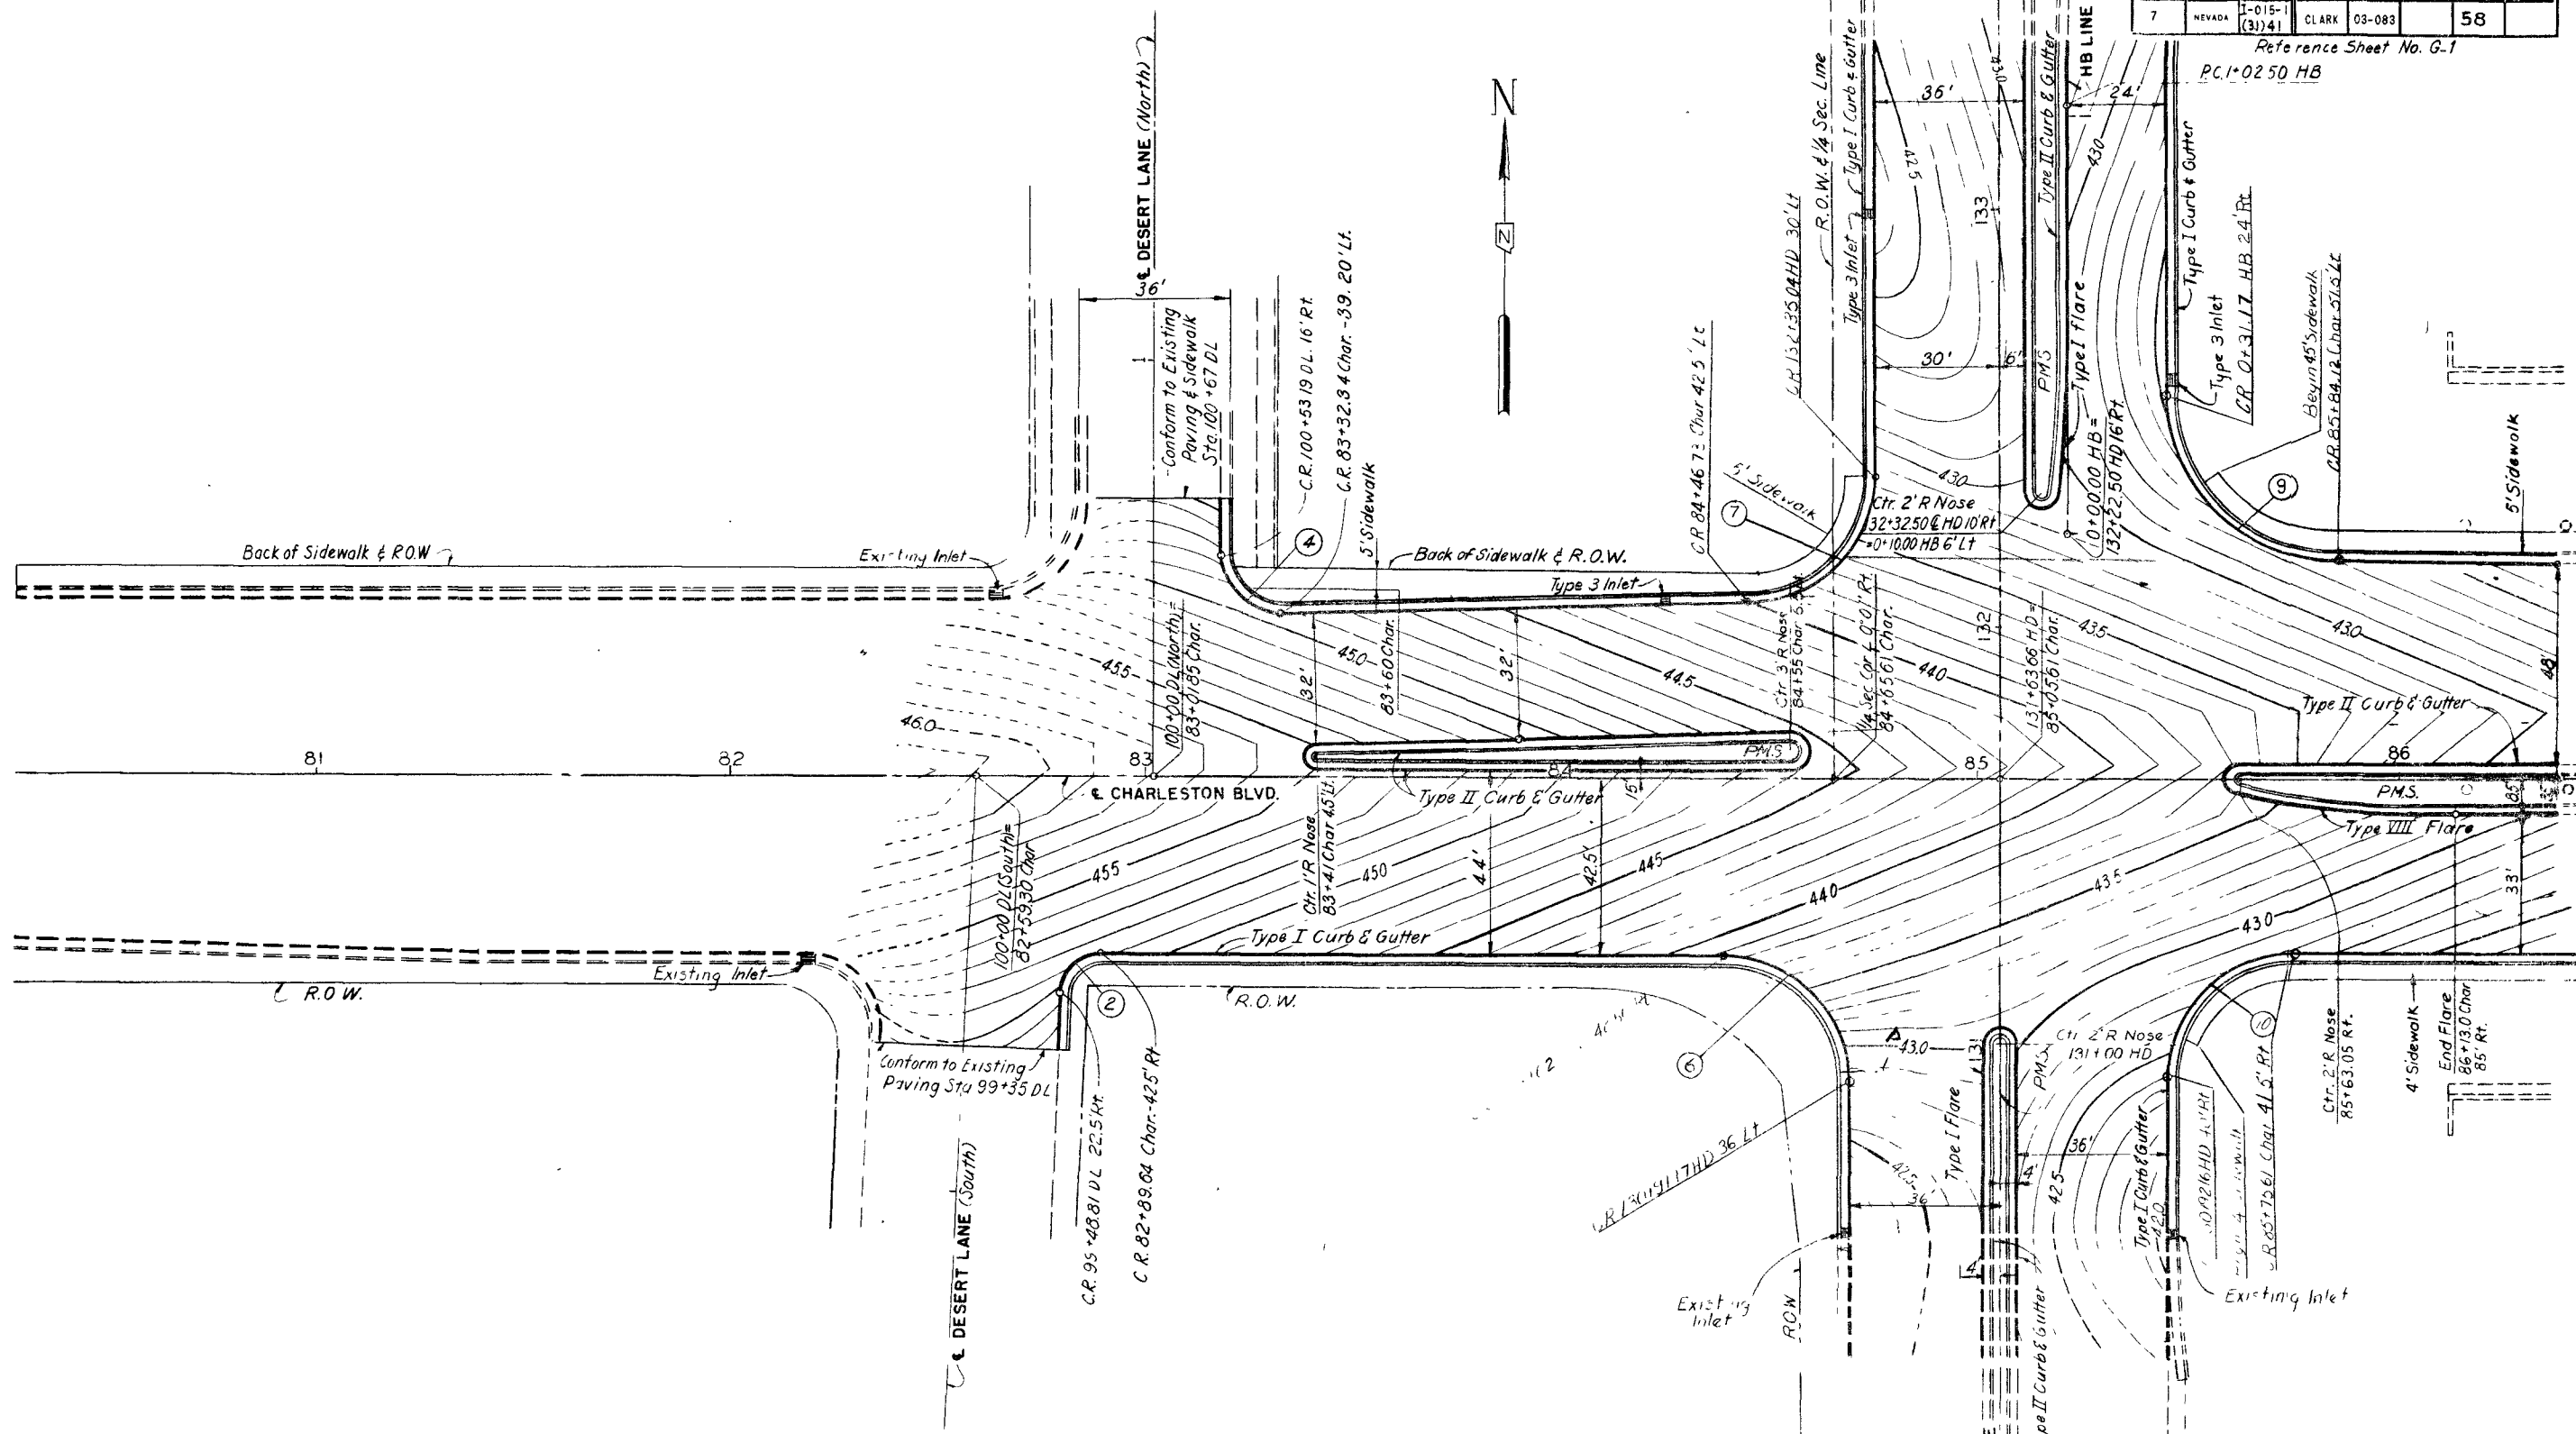

CURVE DATA

	①	②	③	④	⑤	⑥	⑦	⑧	⑨	⑩	
R		10'		14'		30'	30'		40'	30'	R
Δ		87°36'30"		92°00'10"		83°53'00"	87°48'44"		87°49'06"	90°00'00"	Δ
L		15.29'		22.48'		47.12'	45.98'		61.31'	47.12'	L
T		9.59'		14.50'		29.99'	28.88'		38.51'	30.00'	T

GENERAL NOTES - PAVING DETAIL PLANS

- Contours, where shown, indicate elevation at top of Open Graded Plantmix Surface. Contour interval is 0.1 foot unless otherwise noted.
- All nose radii are to face of curb.
- All dimensions are to edge of asphalt paving, except where noted.
- Indicated sidewalk width is from back of curb to back of sidewalk.

STATE OF NEVADA
 DEPARTMENT OF HIGHWAYS
 10772833
PAVING DETAIL PLAN
 STA. 82+59 TO 86+38 CHARLESTON BLVD.
 LAS VEGAS FREEWAY **58**

DE LEUW CATHY & COMPANY
 ENGINEERS
 SAN FRANCISCO, CALIFORNIA

DESIGNED BY JBL
 DRAWN BY G.C.
 CHECKED BY RJD
 APPROVED BY