


Sta.	Offset	Sta.	Offset
88+20	3.5'	88+90	9.6'
88+30	3.7'	89+00	10.8'
88+40	4.1'	89+10	11.8'
88+50	4.8'	89+20	12.5'
88+60	5.8'	89+30	12.9'
88+70	7.0'	89+40	13.1'
88+80	8.3'		

Sta	Sta	Width
0+00		12.0'
0+10		12.1'
0+20		12.4'
0+30		13.0'
0+40		13.8'
0+50		14.8'
0+60		16.0'
0+60.21		16.0'

CURVE NO.	CURVE DATA	
	①	②
R	1500'	30'
Δ	3° 35' 42"	14° 50' 06"
L	94.12'	7.77'
T	47.07'	3.91'

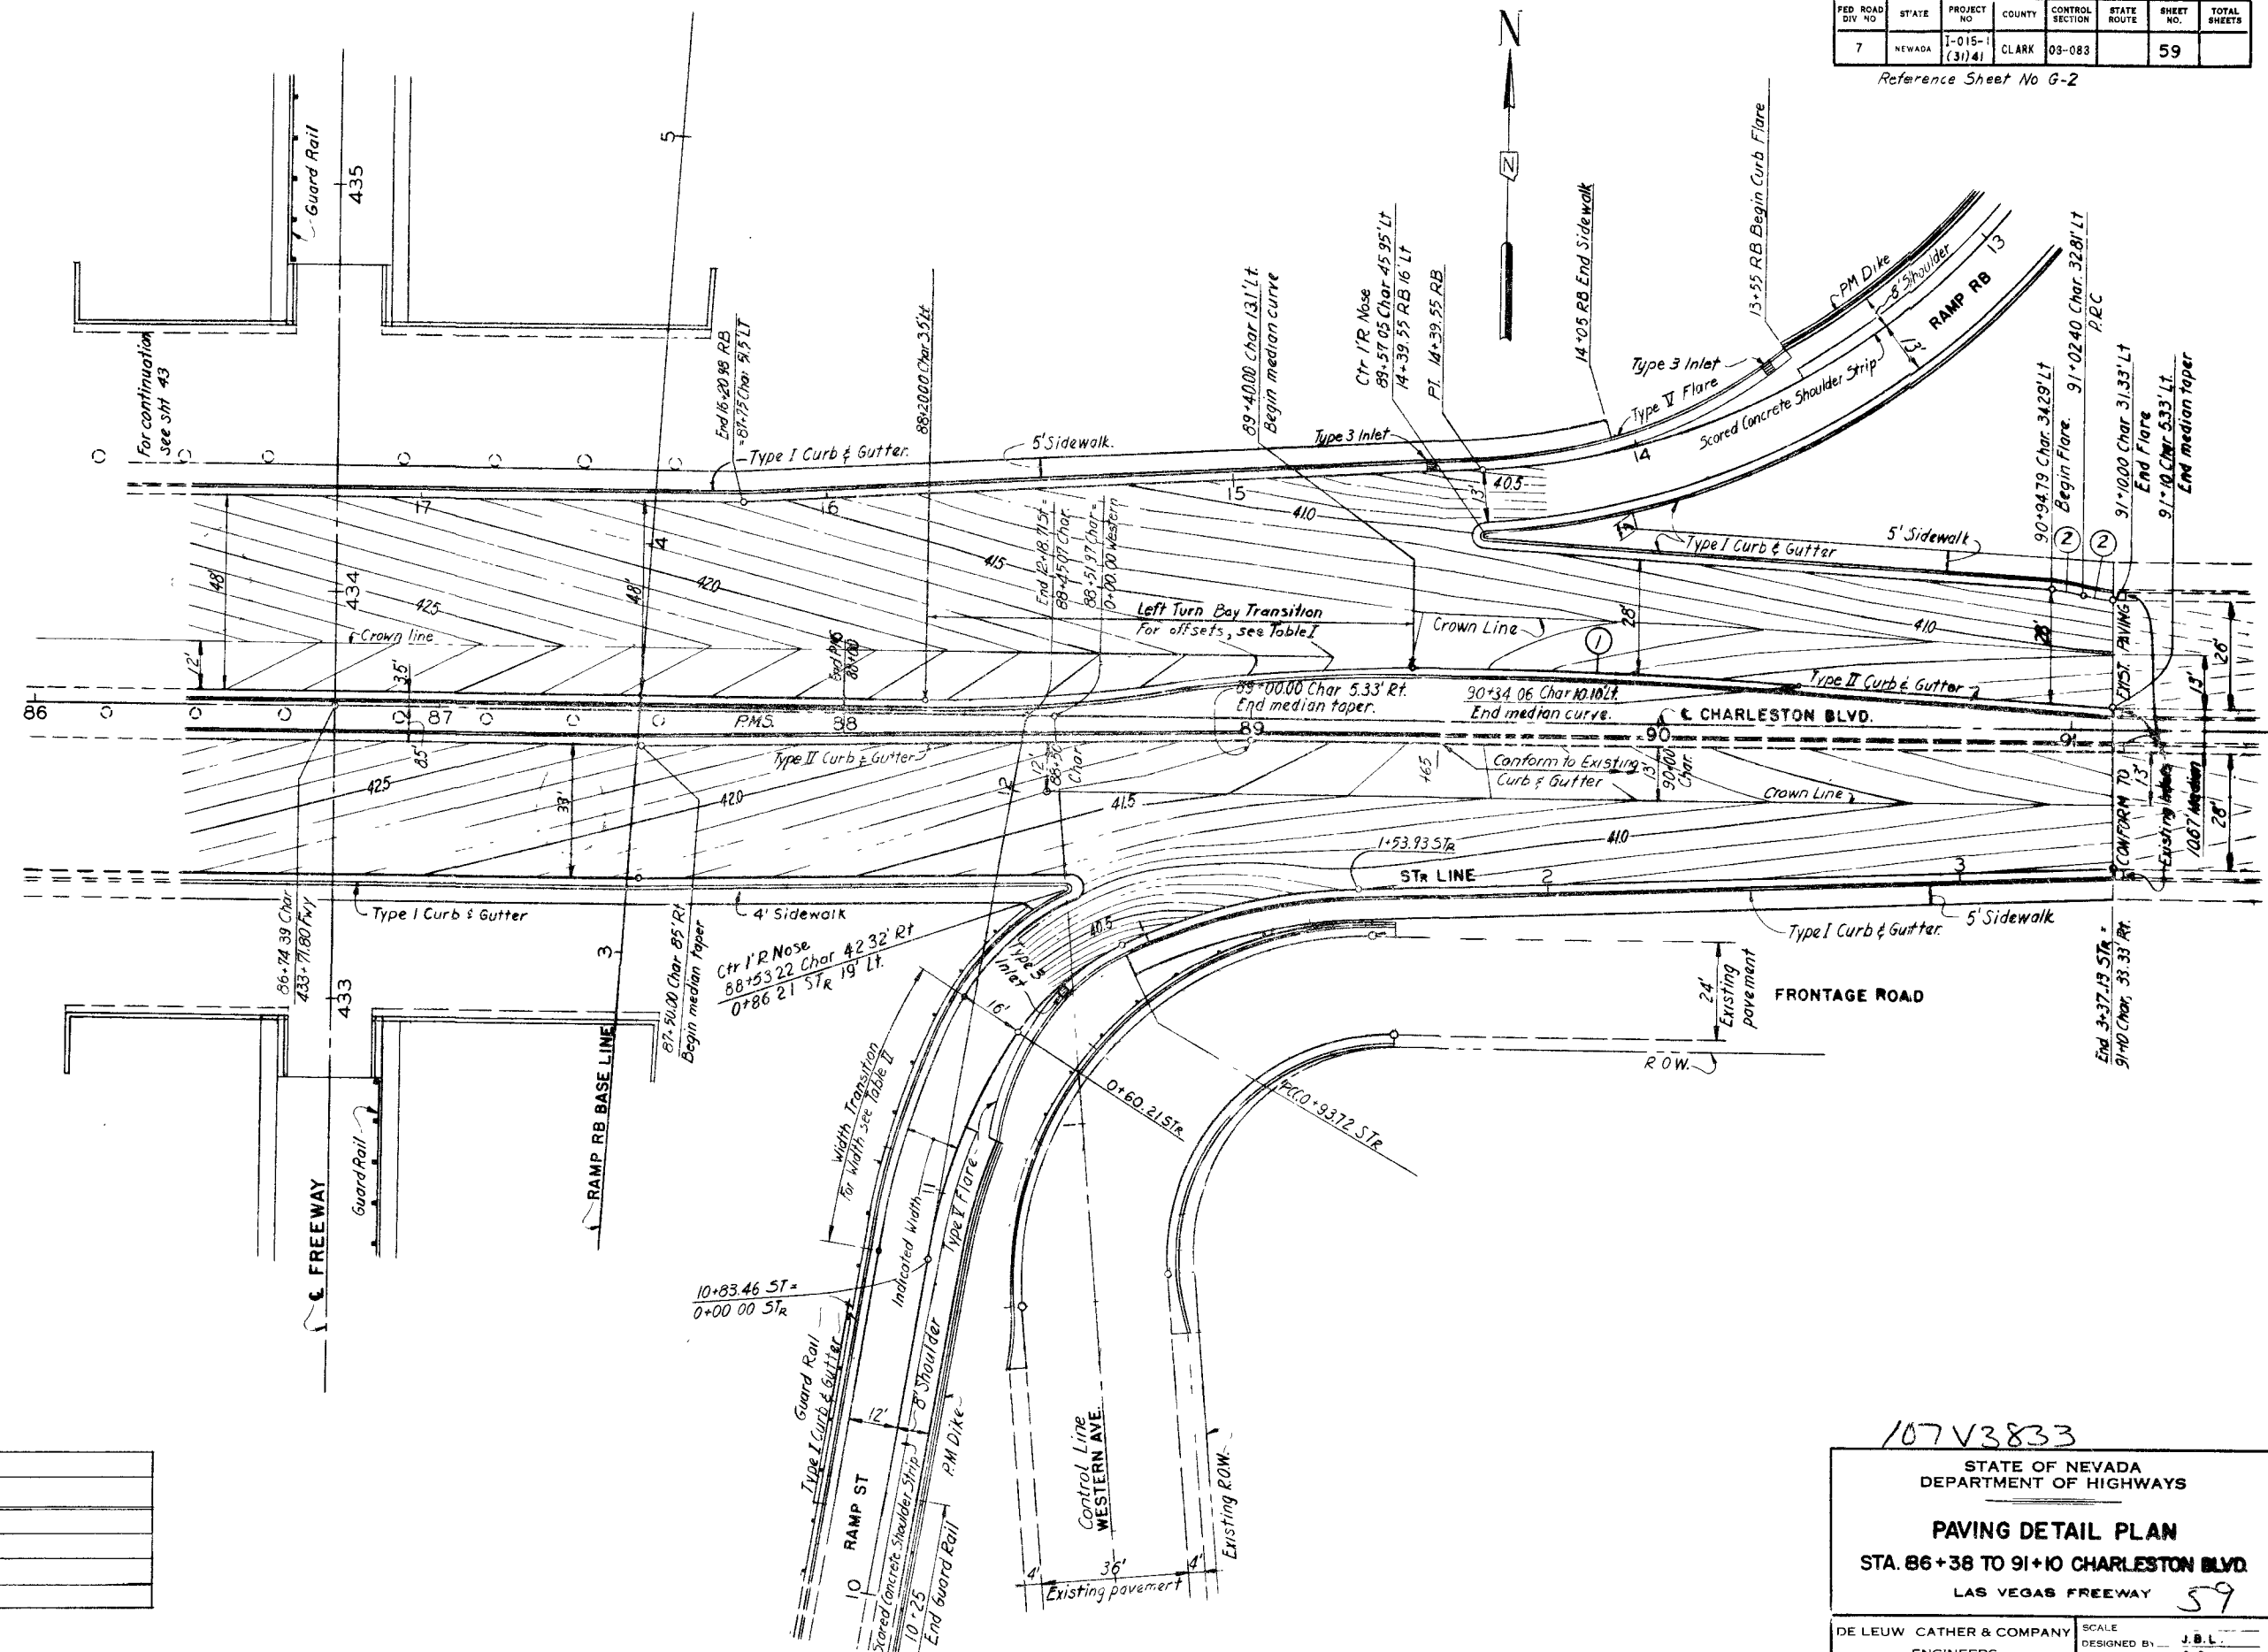

107V3833

STATE OF NEVADA
DEPARTMENT OF HIGHWAYS

PAVING DETAIL PLAN
STA. 86+38 TO 91+10 CHARLESTON BLVD.
LAS VEGAS FREEWAY

DE LEUW CATHY & COMPANY
ENGINEERS
SAN FRANCISCO, CALIFORNIA

SCALE
DESIGNED BY: J.B.L.
DRAWN BY: G.C.
CHECKED BY: R.J.D.
APPROVED BY:

58959