



FED. ROAD DIST. NO.	STATE	PROJECT NO.	COUNTY	SECTION	SHEET NO.	TOTAL SHEETS
7	NEVADA	107-3833	CLARK	US 20	43	

REVISION
NO.
E 20

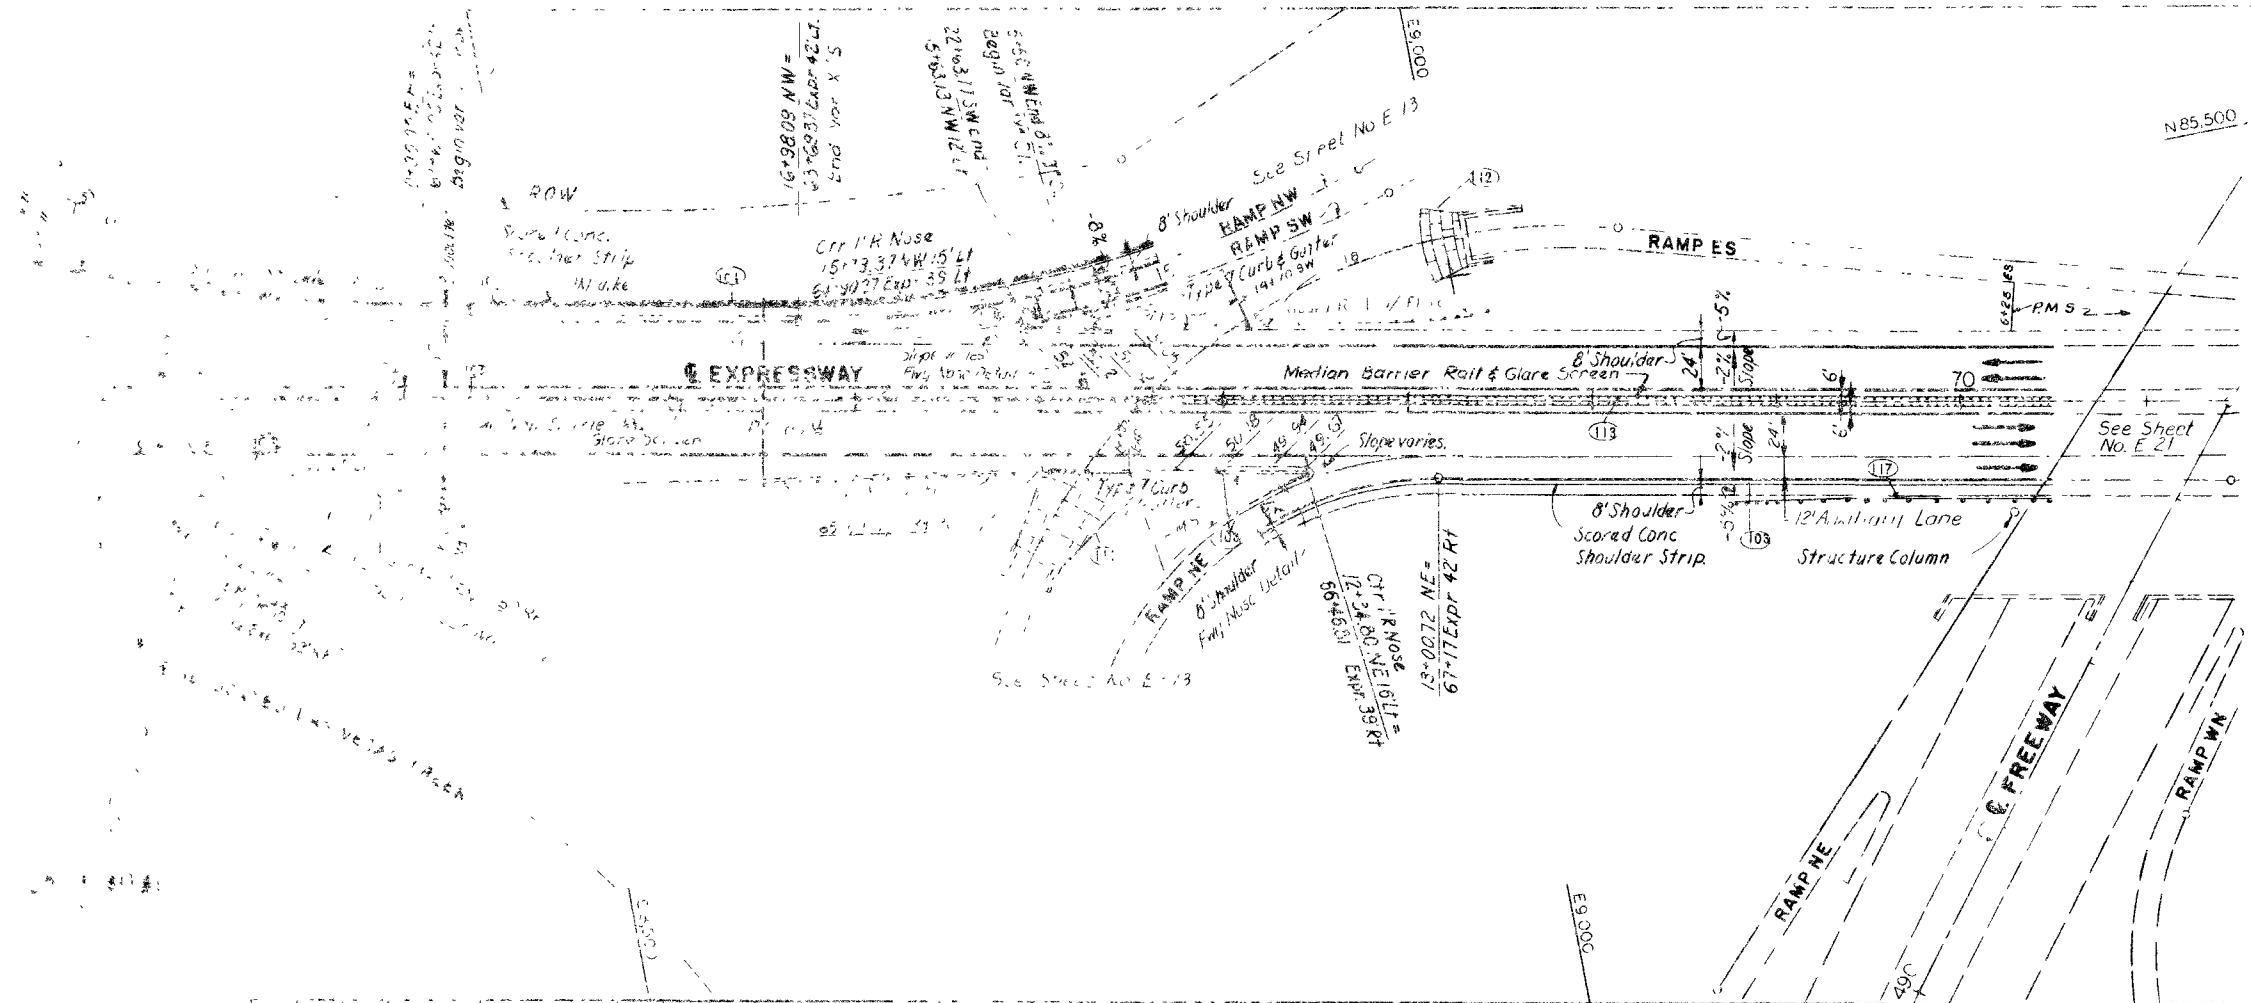

SEE SHEET NO. E 21
N 85,500
M.D.B. & M.

- 01 107-3833 2nd W. Rt. P.W. Dike
- 02 107-3833 2nd W. Rt. P.W. Dike
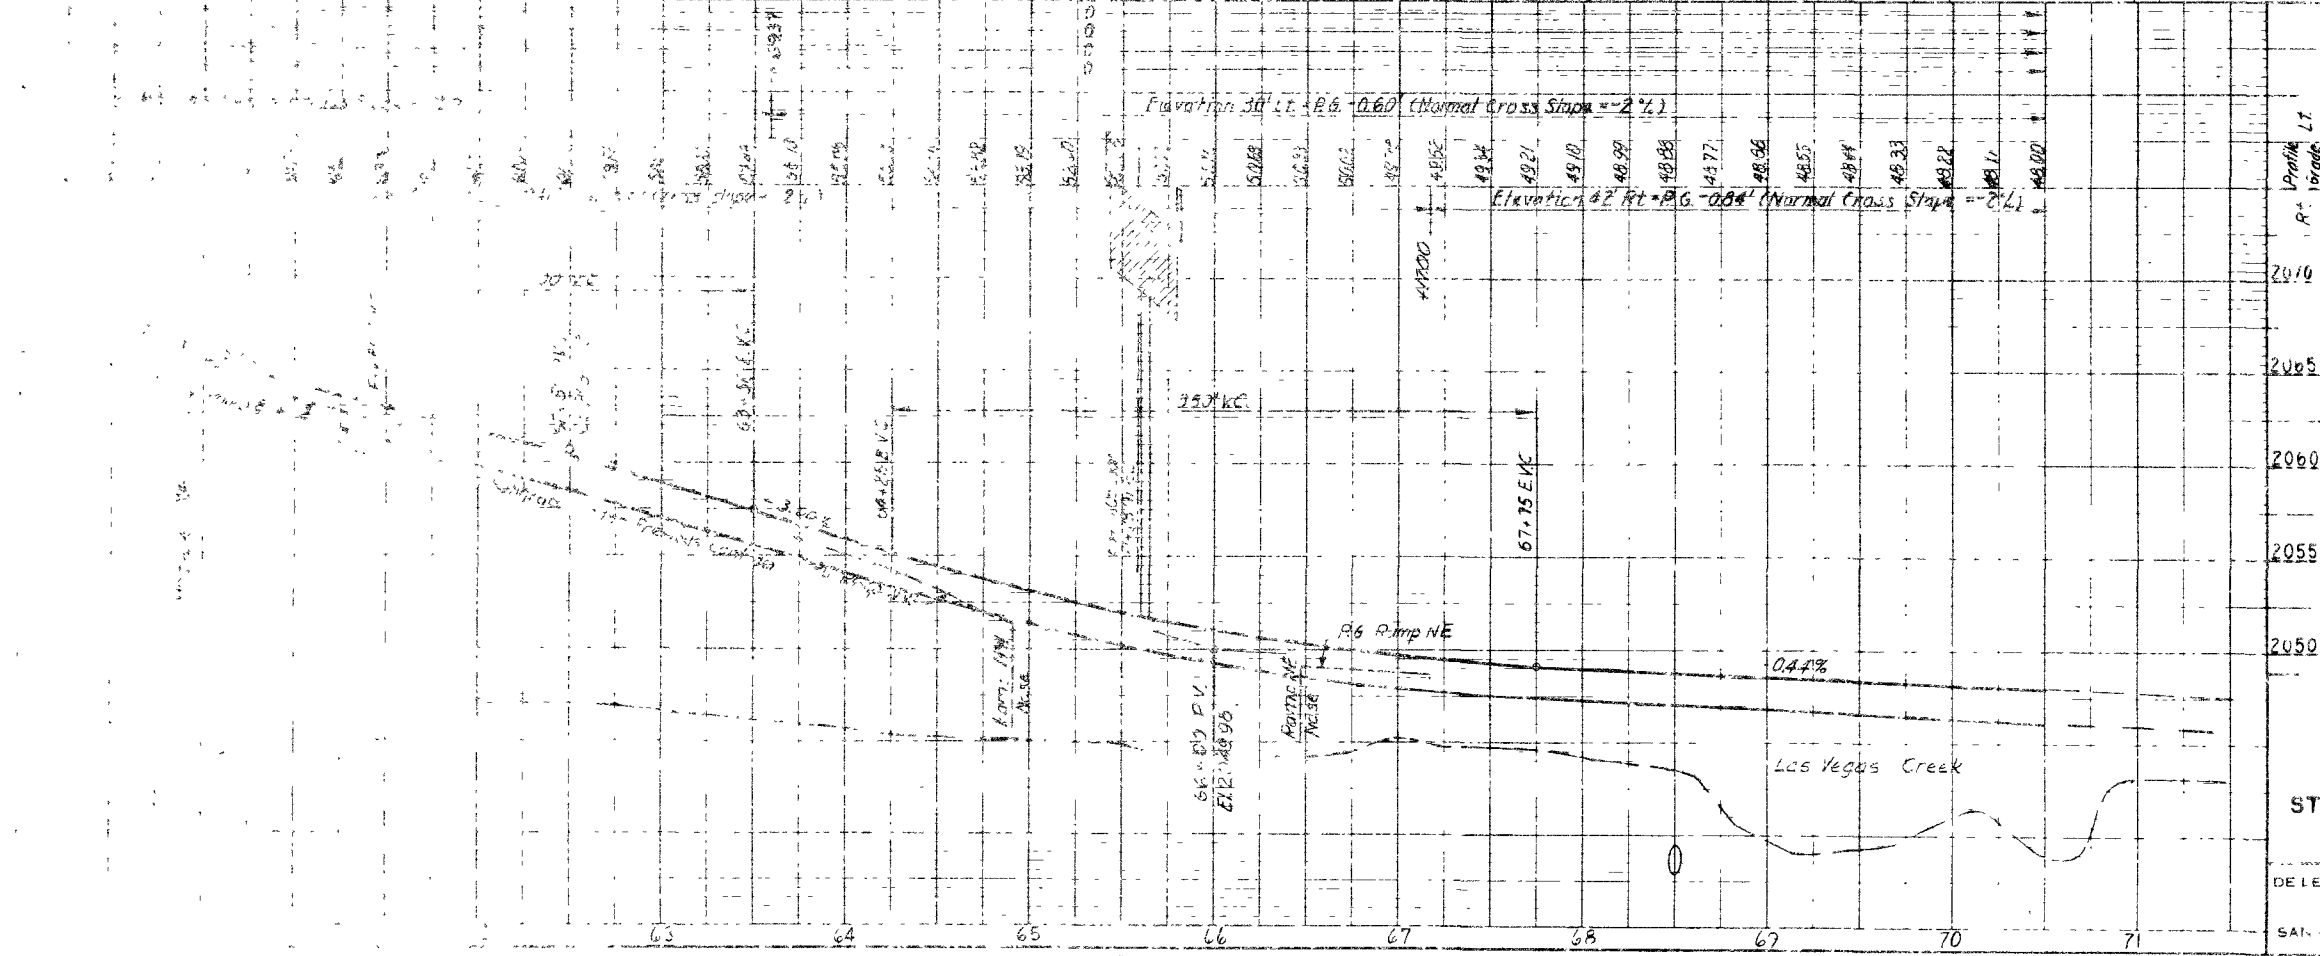

107V3833
STATE OF NEVADA
DEPARTMENT OF HIGHWAYS
PAYING PLAN
STA 58+40 TO 70+00 EXPRESSWAY
BONAFIDE ENGINEERING
LAS VEGAS
DELEW CATHY & COMPANY
ENGINEERS
SAN FRANCISCO, CALIFORNIA

58943