
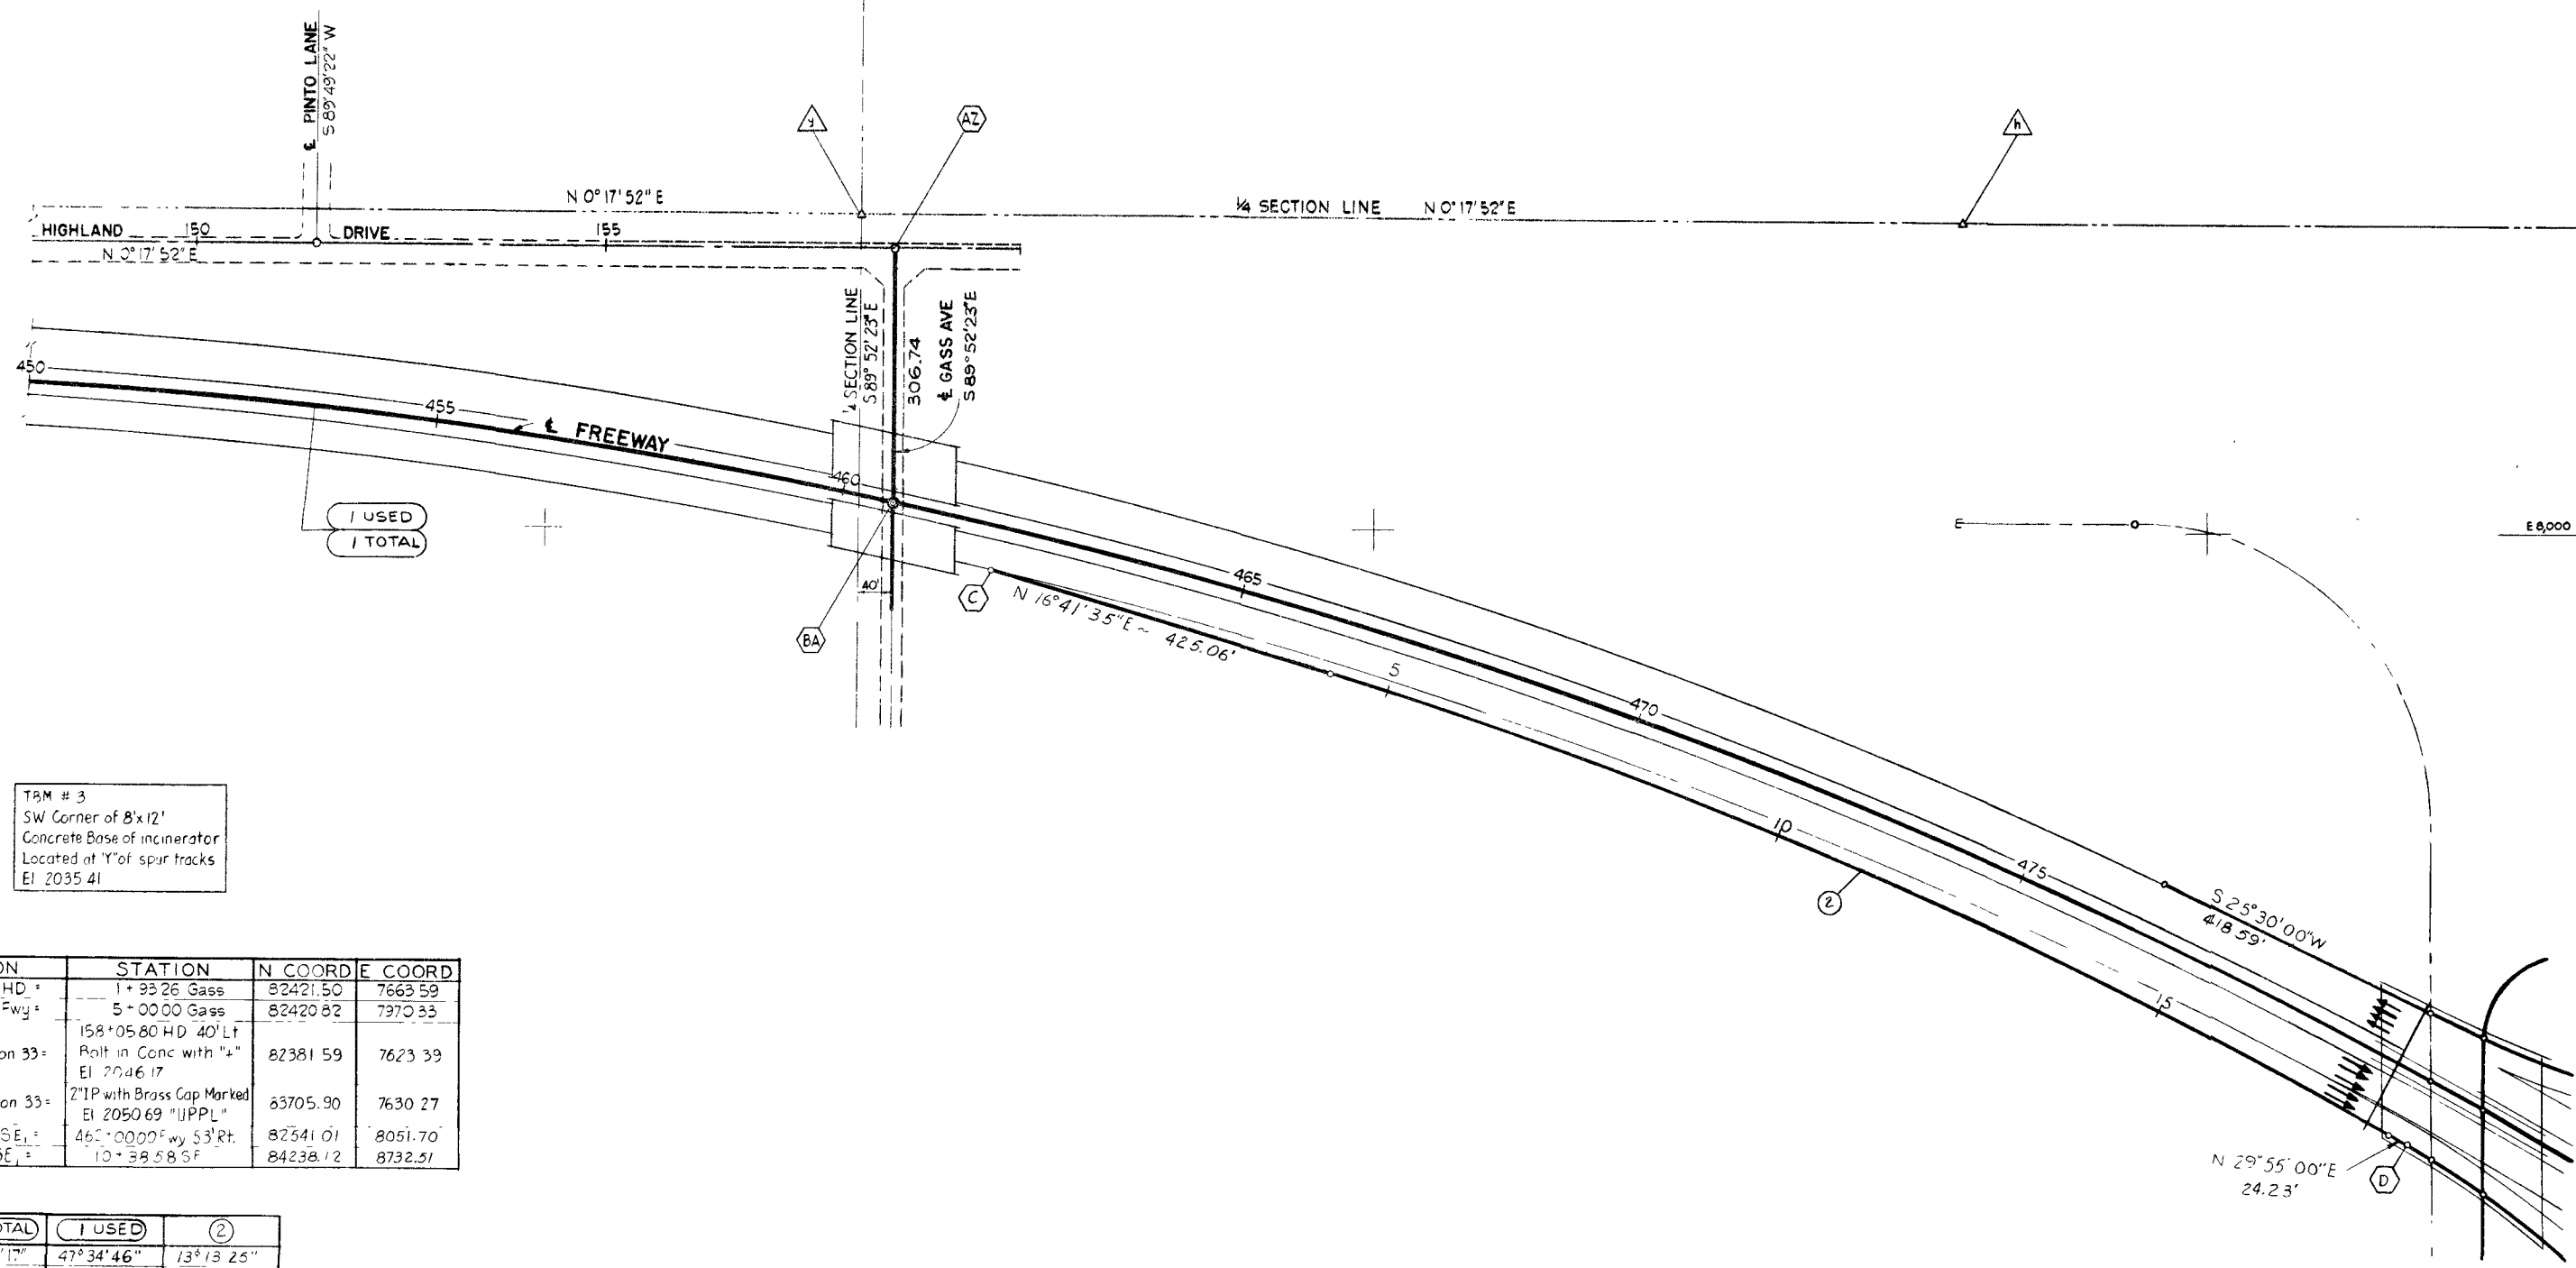


FED. ROAD DIST. NO.	STATE	PROJECT NO.	COUNTY	CONTROL SECTION	STATE ROUTE	SHEET NO.	TOTAL SHEETS
7	NEVADA	1-015-1 (31) 41	CLARK	03-083		14	

Reference Sheet C-2

SEC 33
T. 20 S., R. 61 E.

M. D. B. & M.

 

TBM # 3
SW Corner of 8'x12'
Concrete Base of incinerator
Located at 'Y' of spur tracks
El. 2035.41

POINT	STATION	STATION	N COORD	E COORD
A2	158+45.92 HD	1+93.26 Gass	82421.50	7663.59
BA	460+64.33 Fwy	5+00.00 Gass	82420.82	7970.33
9	Ctr Section 33	158+05.80 HD 40' Lt Polt in Conc with "x" El. 2046.17	82381.59	7623.39
h	N 1/4 CG Section 33	2" IP with Brass Cap Marked El. 2050.69 "IJPPL"	83705.90	7630.27
C	0+00.00 SE 1/4	460+00.00 Fwy 53' Rt.	82541.01	8051.70
D	18+34.06 SE 1/4	10+39.58 SF	84238.12	8732.51

CURVE NO.	1 TOTAL	1 USED	2
Δ	58° 23' 17"	47° 34' 46"	13° 13' 25"
R	6800.00	6800.00	6000.00
L	6692.27	5646.84	1384.77
T	3645.22	2997.70	695.47
PC Sta	448+33.45	448+33.45	4+25.06
N Coord	81000.56	81000.56	82948.16
E Coord	7819.38	7819.38	8173.80
PI: N Coord	84645.78	83598.26	83614.32
E Coord	7821.91	7821.46	8373.57
PT Sta	513+25.72	502+80.29	18+09.83
N Coord	86661.55	86018.88	84217.12
E Coord	10859.07	10035.80	8720.43

STATE OF NEVADA
DEPARTMENT OF HIGHWAYS

**GEOMETRICS, HORIZONTAL AND
VERTICAL CONTROL**
STA 450 TO 470 & FREEWAY
LAS VEGAS FREEWAY

DE LEUW, CATHY & COMPANY
ENGINEERS
SAN FRANCISCO, CALIFORNIA

DESIGNED BY: M.A.S.
CHECKED BY: H.B.
APPROVED BY: R.J.D.

107V3833

52915