


FED ROAD DIST NO	STATE	PROJECT NO	COUNTY	CONTROL SECTION	STATE ROUTE	SHEET NO	TOTAL SHEETS
7	NEVADA	F-015-1(31)41	CLARK	03-083		3	
		F-006-1(23)		03-065			

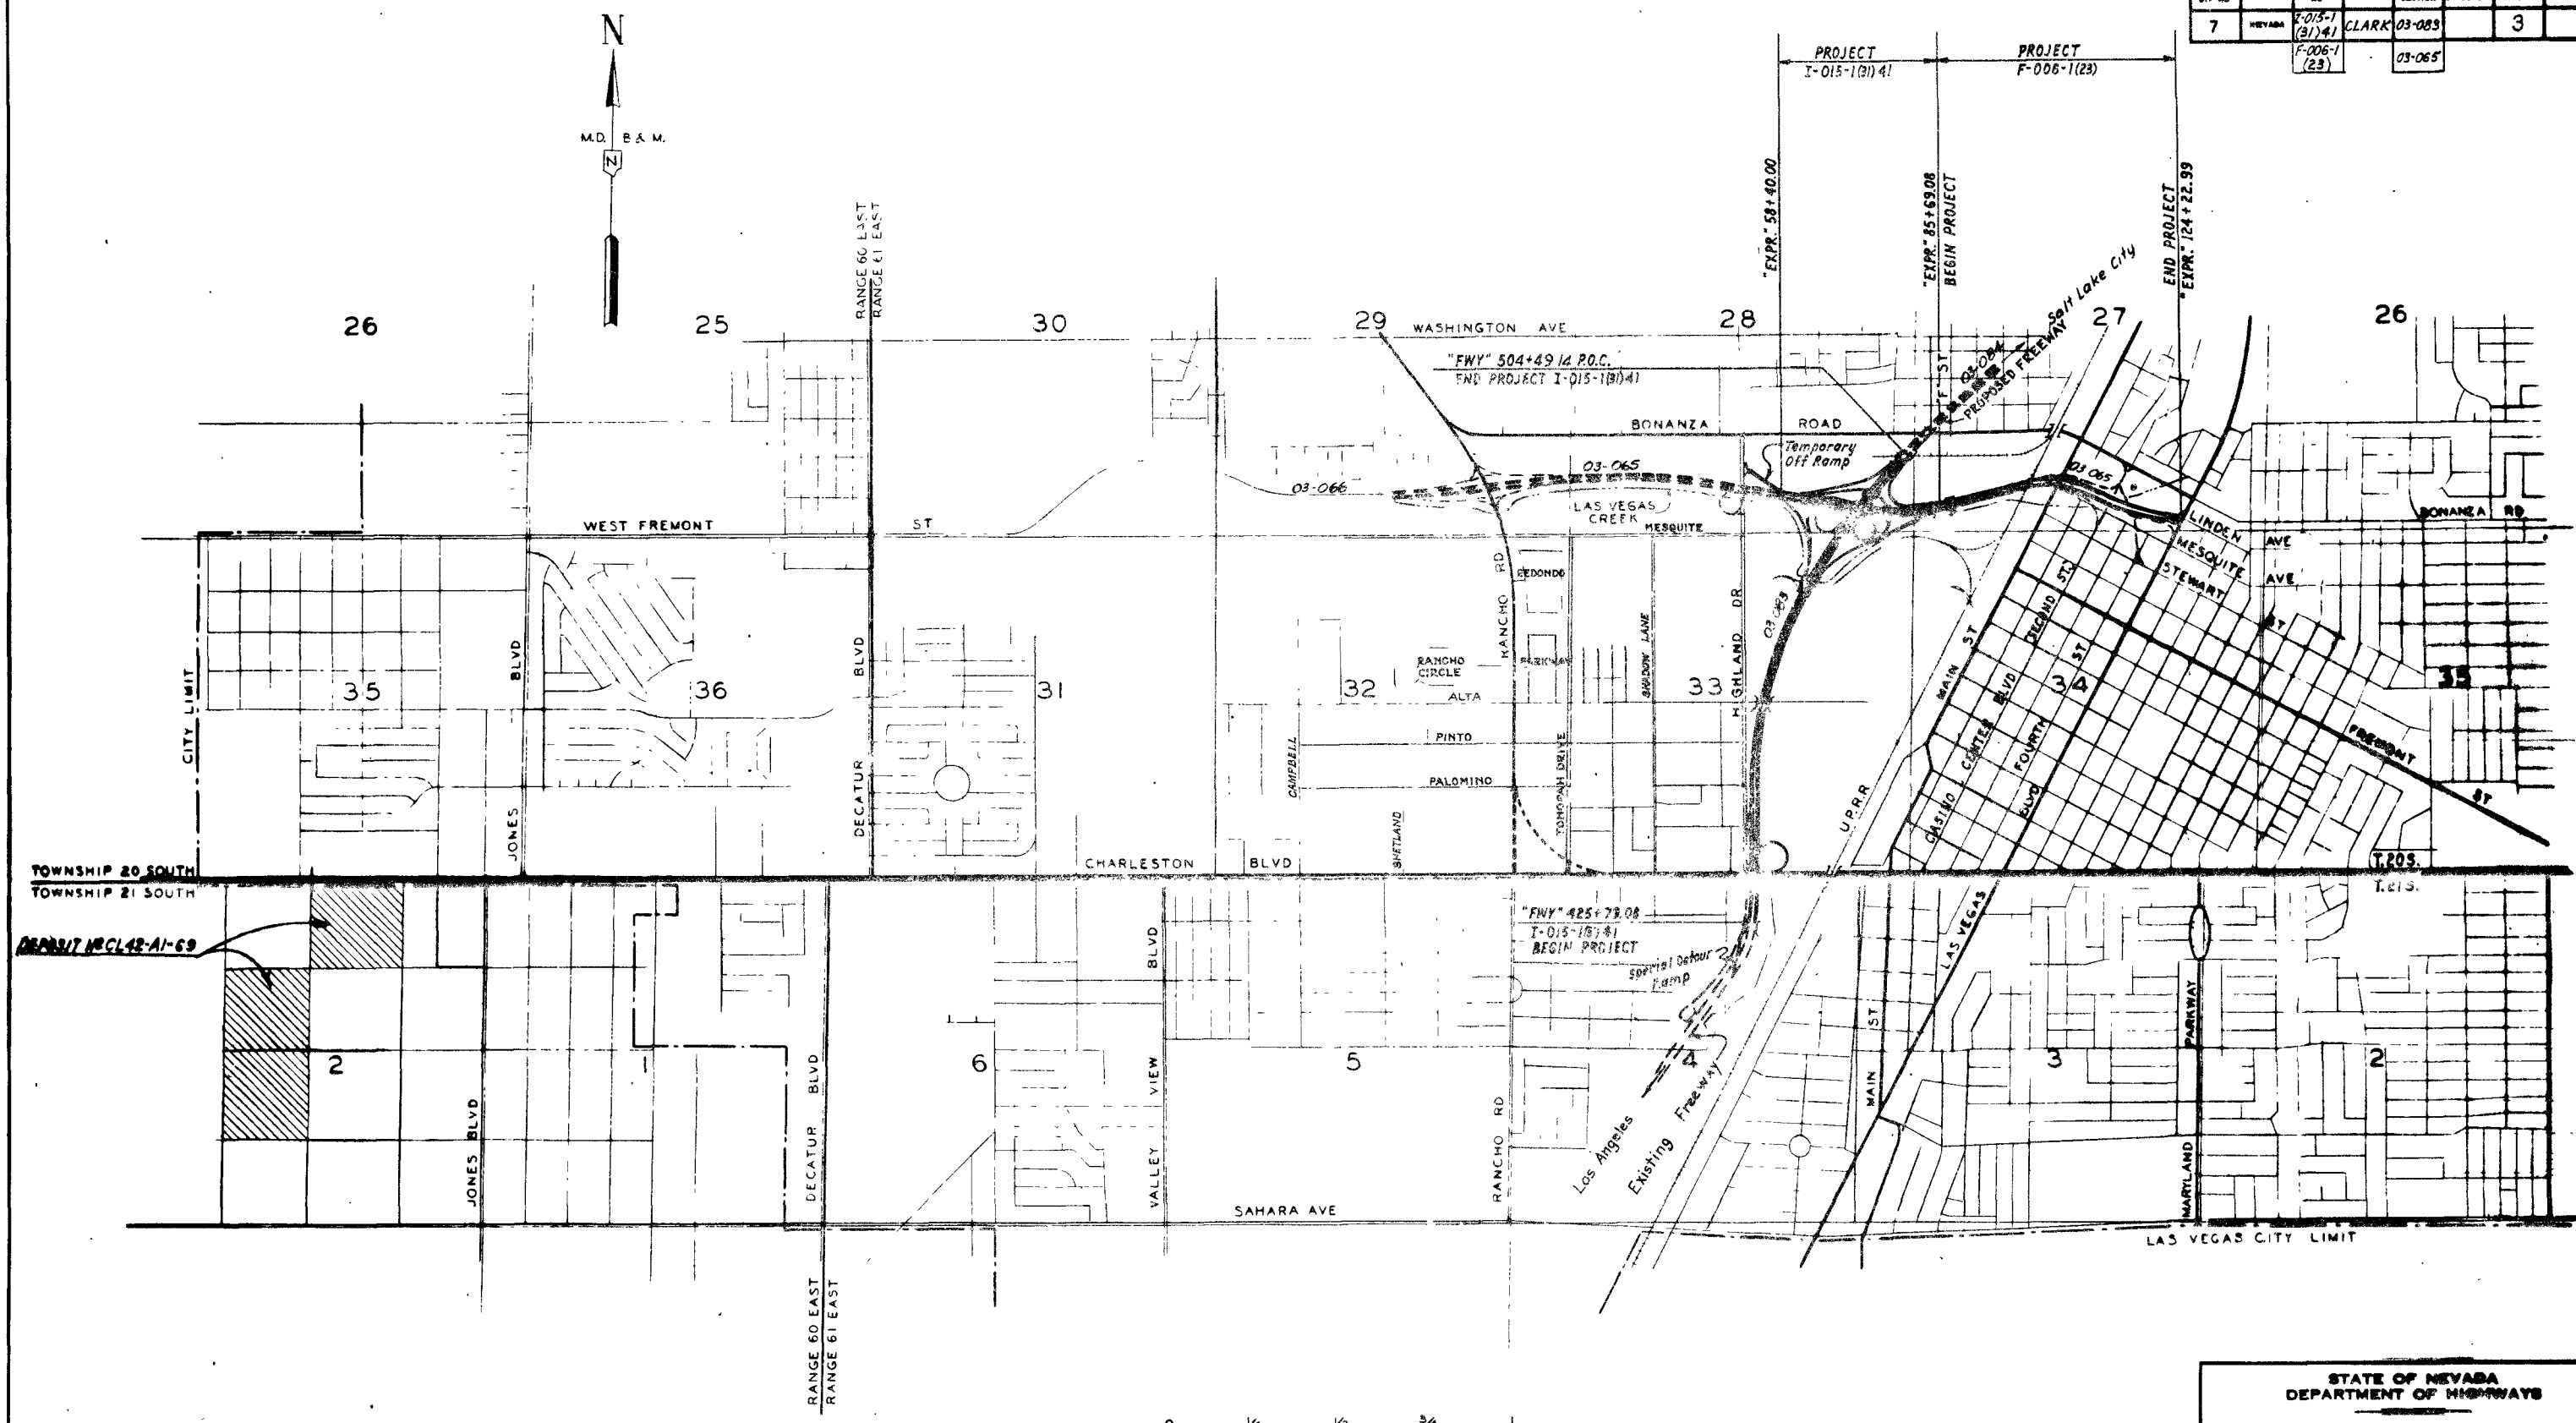

STATE OF NEVADA
DEPARTMENT OF HIGHWAYS
107V3833
LOCATION SKETCH

58903