



SECTION A-A
TIE BAR

TRANSVERSE CONTACT JOINT WITH KEYWAY AND TIE BARS

NOTE - Transverse Contact Joints with Keyway and Tie Bars shall be used at all construction joints, and elsewhere if ordered by the Engineer. Tie Bars to be placed in the middle 1/3 of the slab thickness.

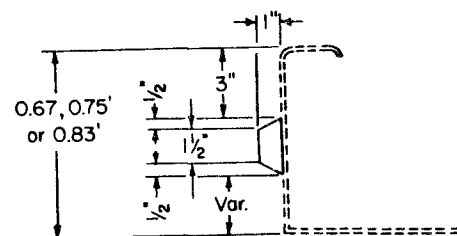


DETAIL OF METAL OR WOODEN INSERT
TO BE PLACED ON FORM

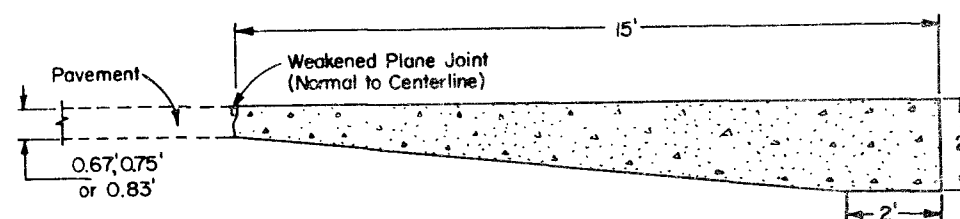

PAVEMENT END ANCHOR DETAIL

NOTE - Pavement end anchors shall be constructed as the terminal panels of all pavement not abutting existing pavements or structures, and elsewhere if ordered by the Engineer.

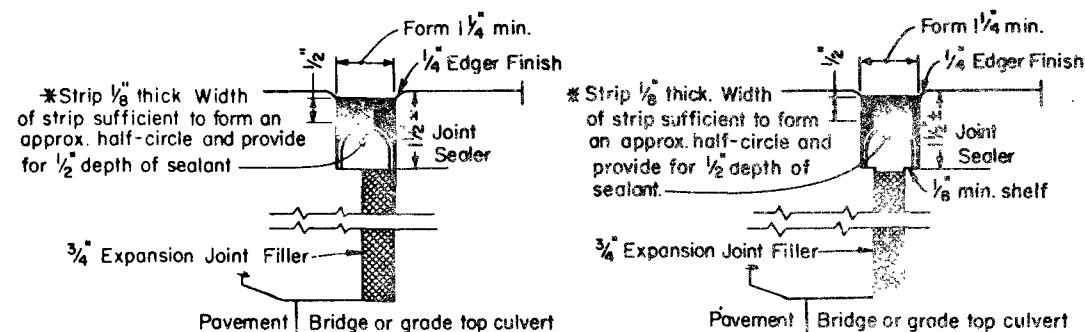


SEALED EXPANSION JOINT
Detail A


SEALED EXPANSION JOINT
Detail B

NOTE - To be used only when the bridge abutment does not provide the shelf shown on Detail B.


* Strip material - See Standard Specifications or Special Provisions.

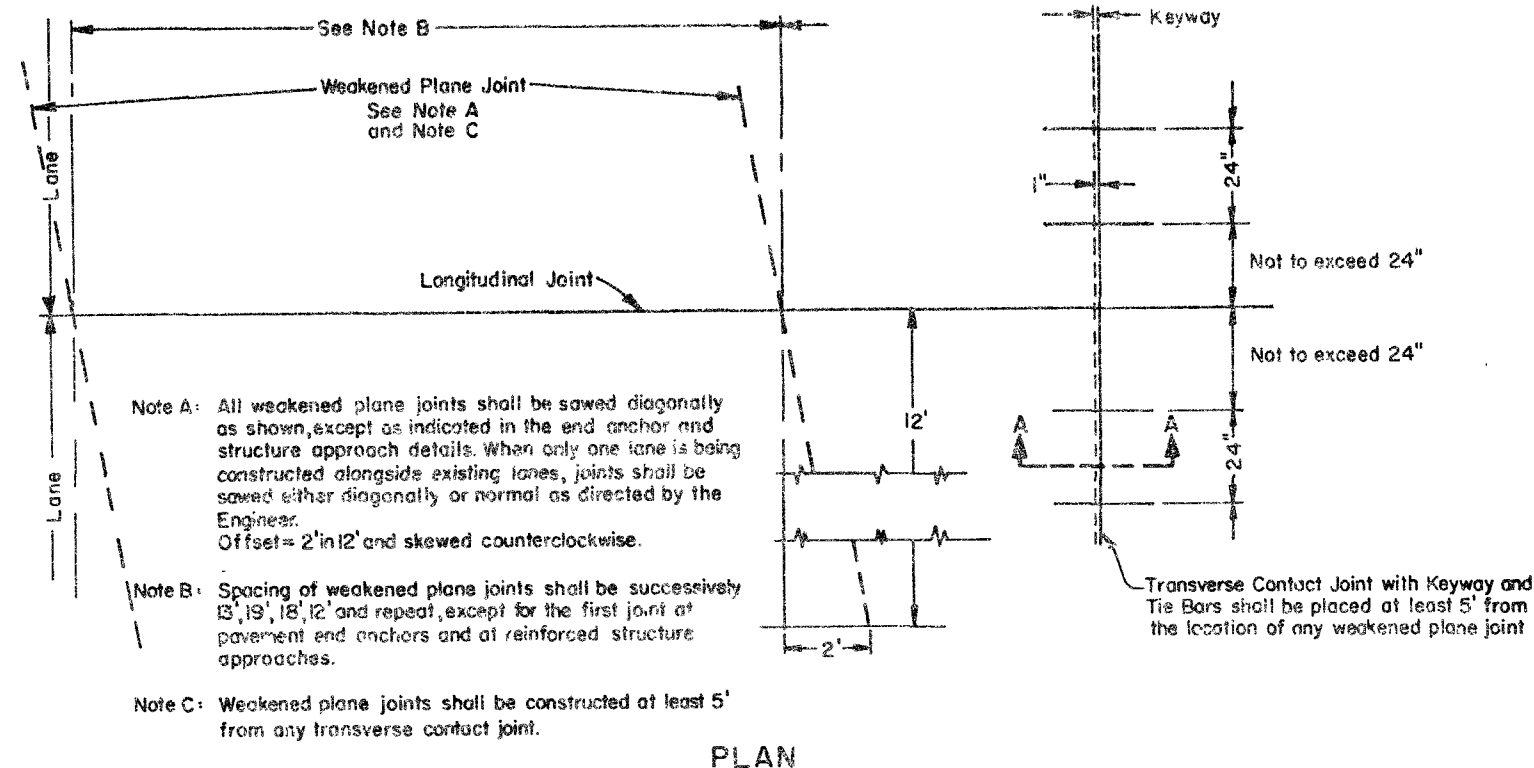

PLAN

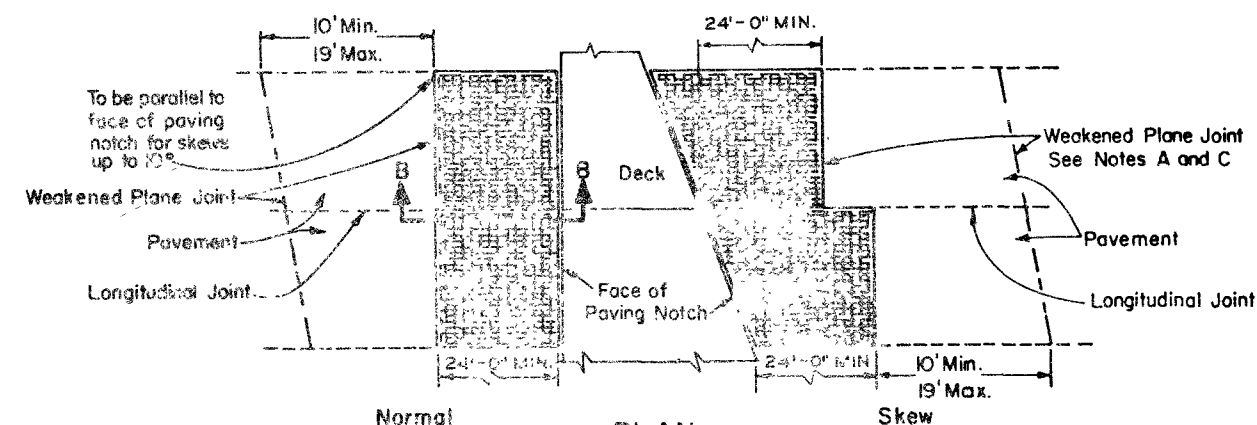

PLAN

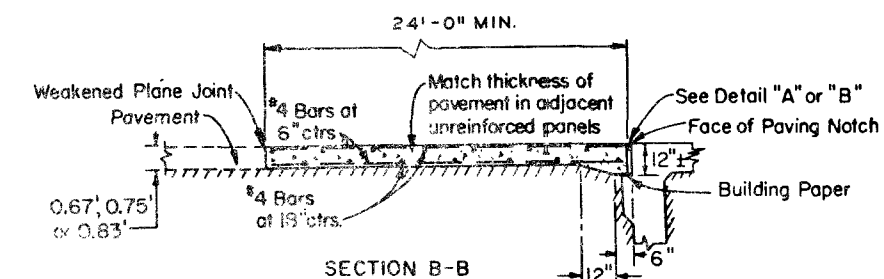

DETAIL OF PAVEMENT REINFORCEMENT
AT STRUCTURE APPROACHES

STATE OF NEVADA
DEPARTMENT OF HIGHWAYS
1961
STANDARD
CONCRETE PAVING DETAILS

APPROVED BY: *[Signature]* 9-1-67