

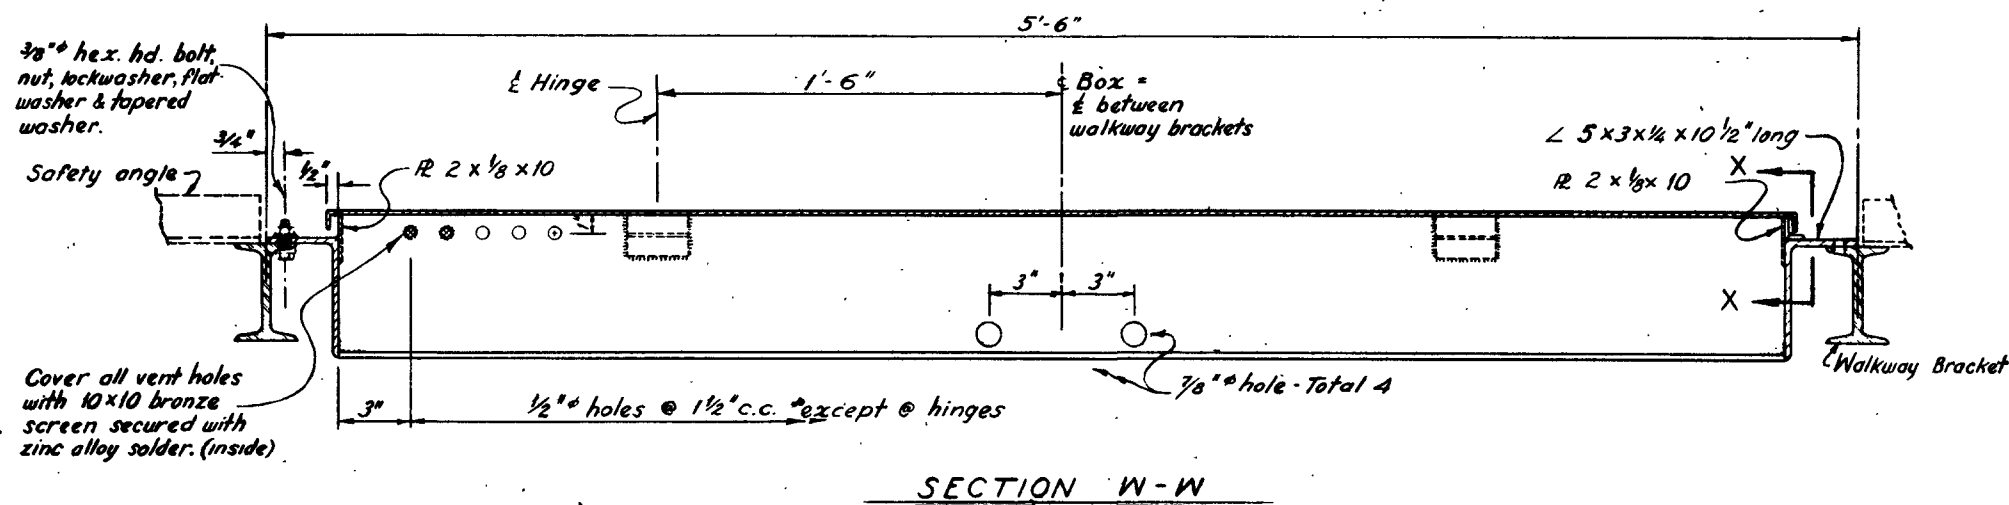


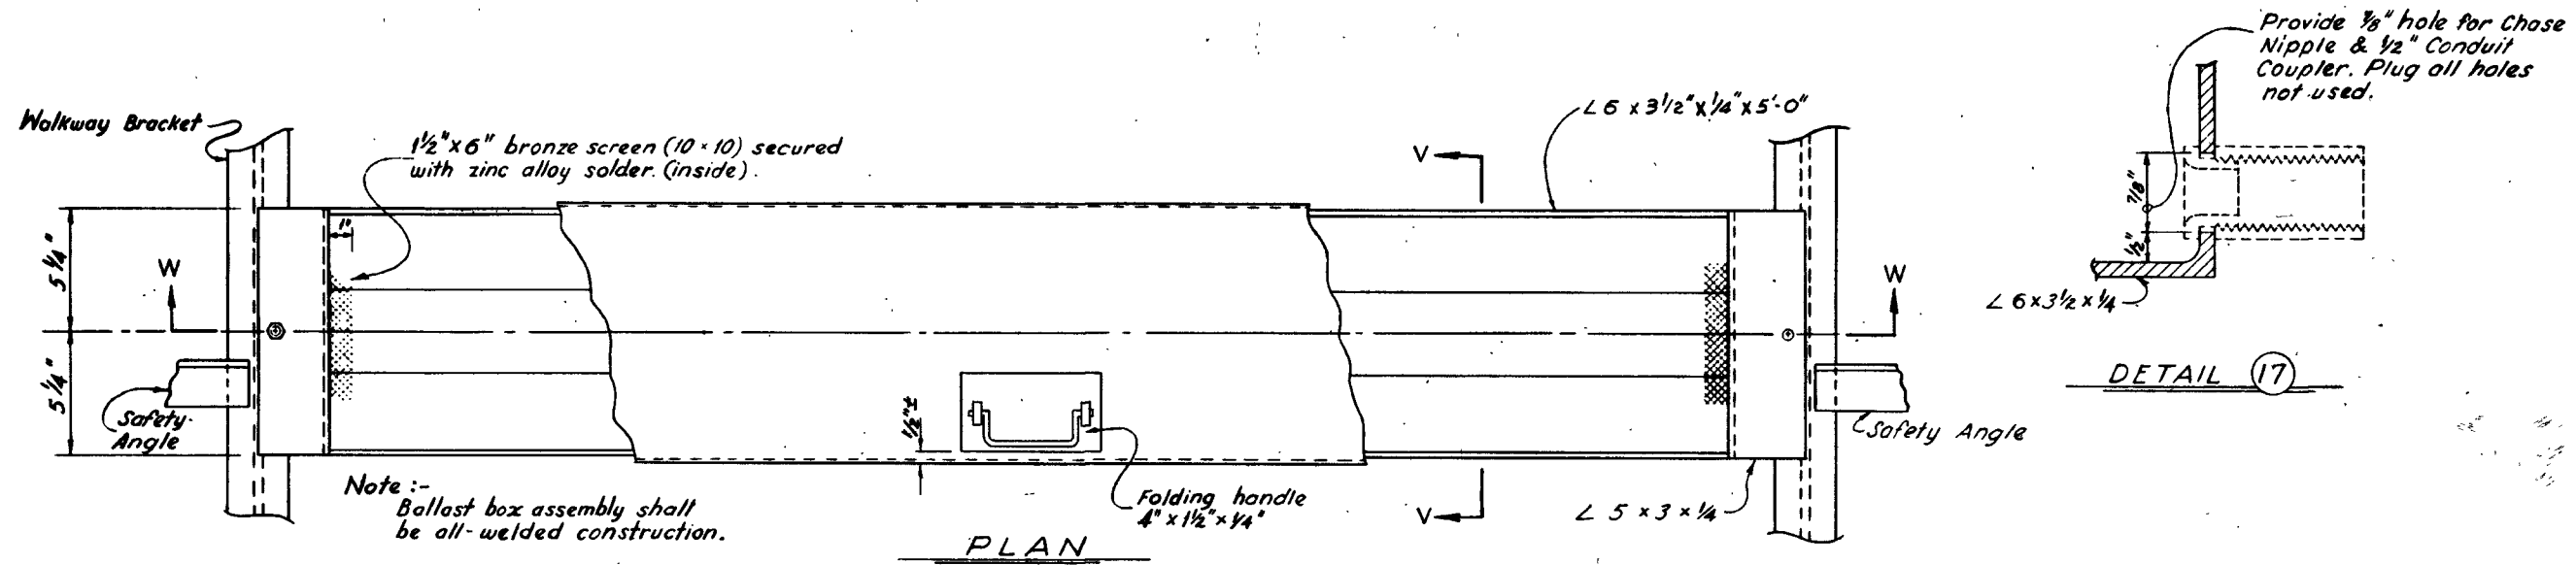

NOTE :- One ballast box accommodates 4 ballasts maximum.
Ballast box shall be located near center of panel area served by the box.

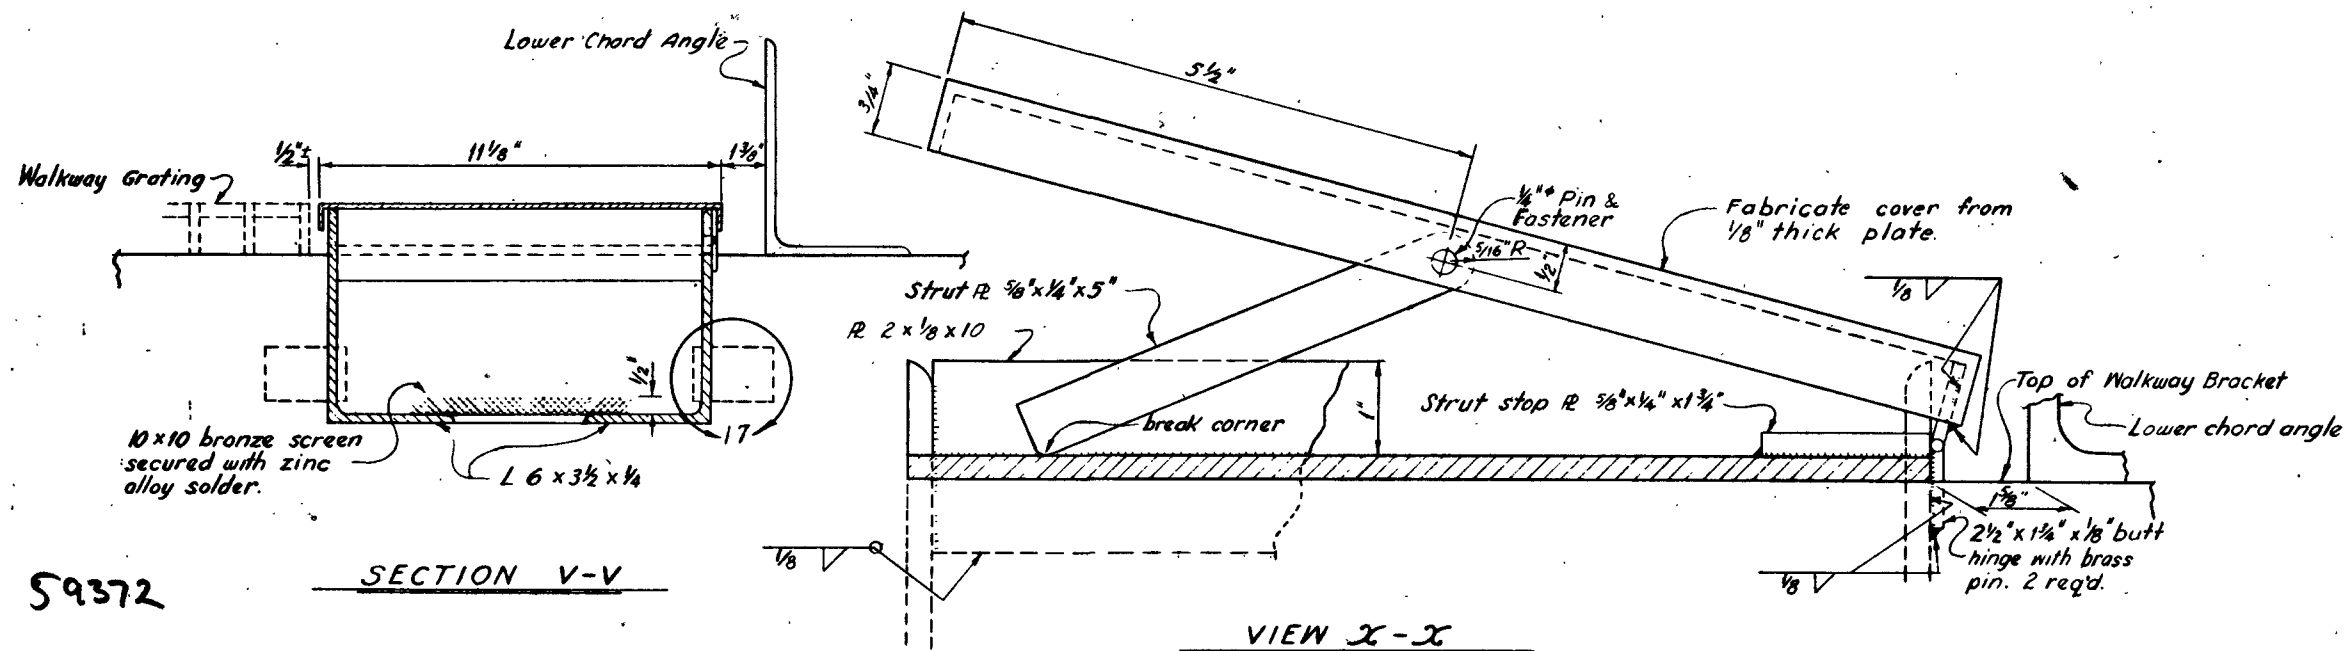

59372

107V 3834

STATE OF NEVADA
DEPARTMENT OF HIGHWAYS

OVERHEAD SIGN DETAILS

WALKWAY-MOUNTED BALLAST BOX

STANDARD SHEET