




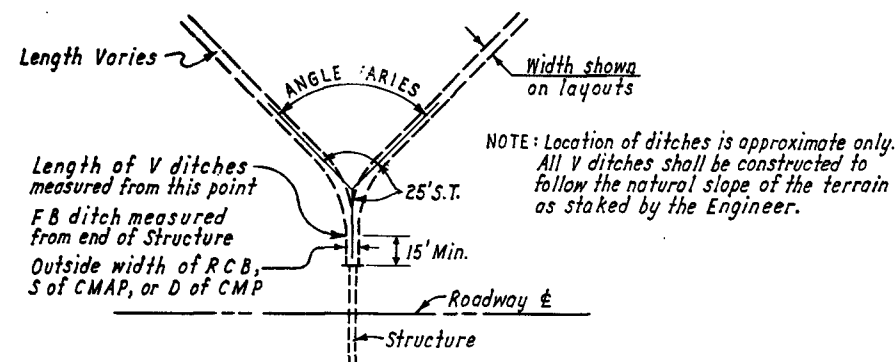


PLAN
DRAINAGE DITCHES

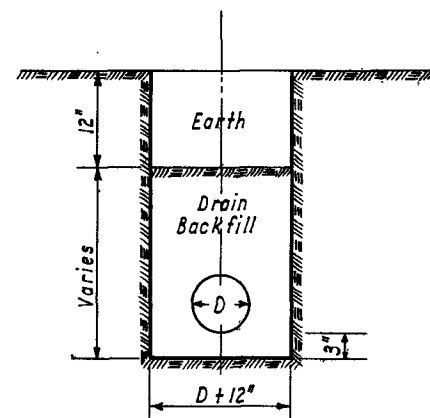

UNDERDRAIN

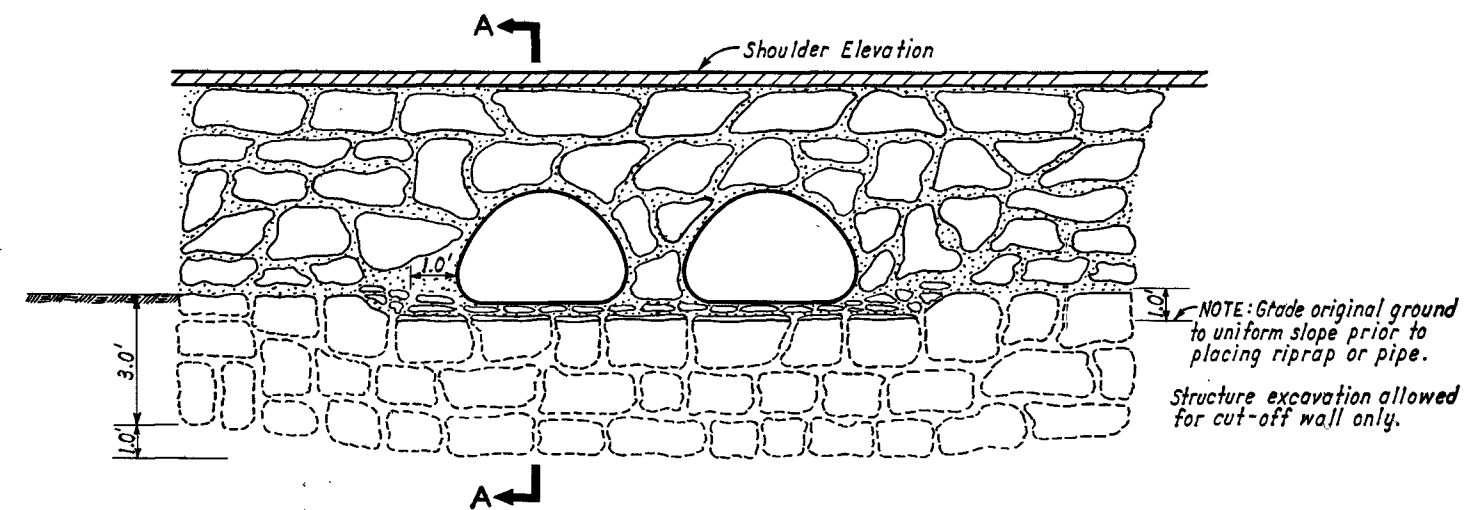


ELEVATION

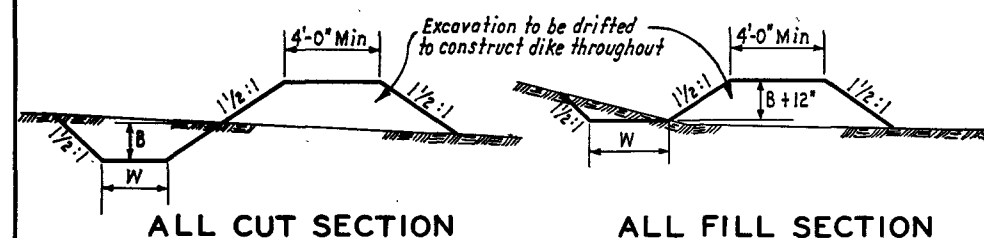


FLAT BOTTOM DITCH AND DIKE


W = Width of ditch as shown on plans or ordered by the Engineer.
B = Depth of ditch as shown on plans or ordered by the Engineer.

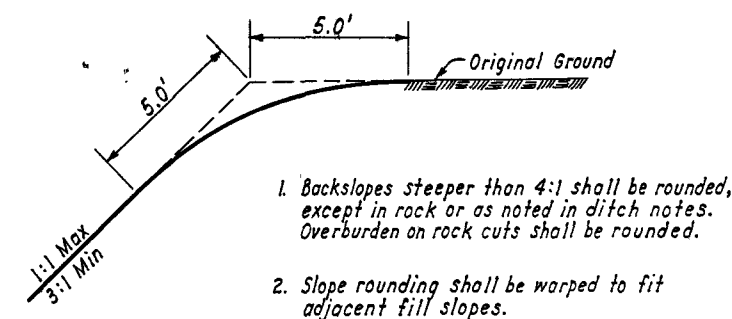

SLOPE ROUNDING ON BACKSLOPES

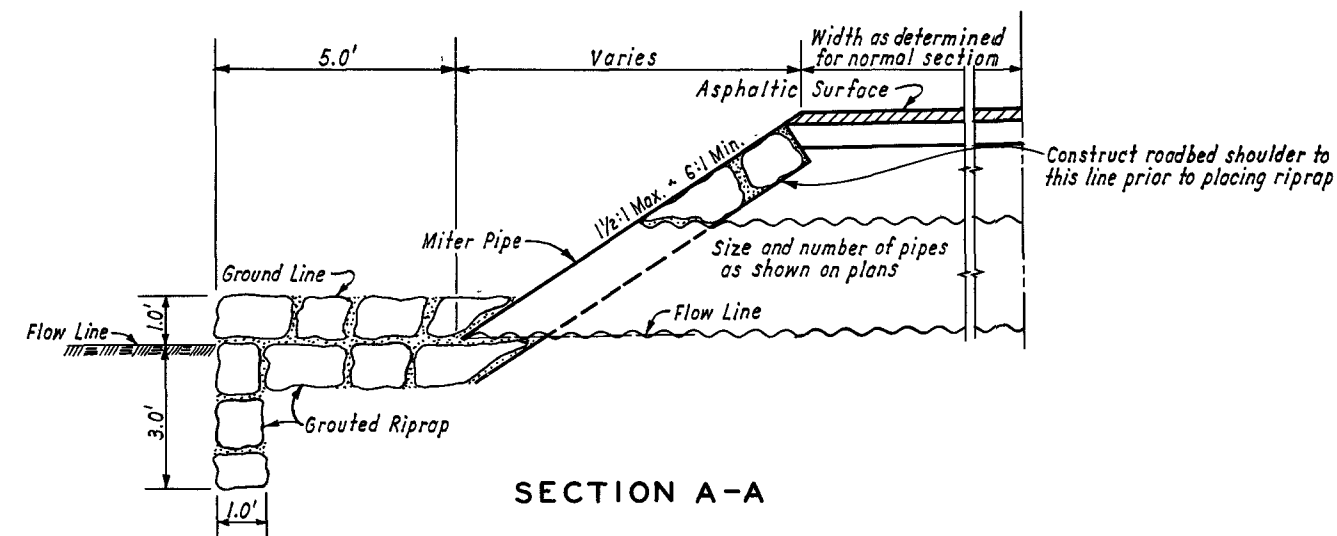


SECTION A-A
OVERFLOW SECTION

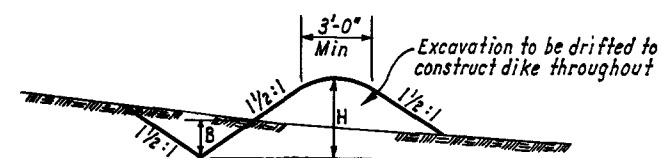


V TYPE DITCH AND DIKE

To be used for surface ditches and where ordered by the Engineer
B = Depth as ordered by the Engineer (1'-6" Min)
H = Height as ordered by the Engineer (2'-6" Min)

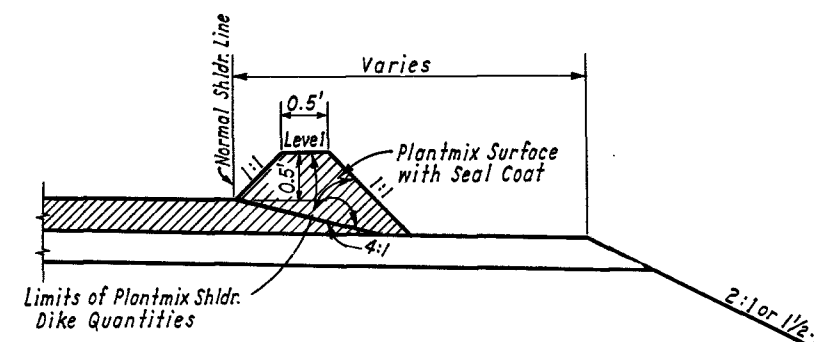

SECTION
PLANTMIX SHOULDER DIKE

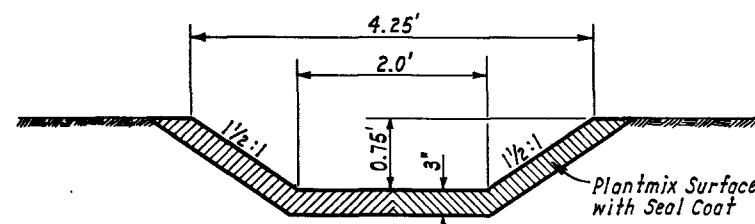

SECTION
PLANTMIX PAVED TURNOUT DITCH

59359

107V3834

STATE OF NEVADA
DEPARTMENT OF HIGHWAYS

125
STANDARD DETAILS