
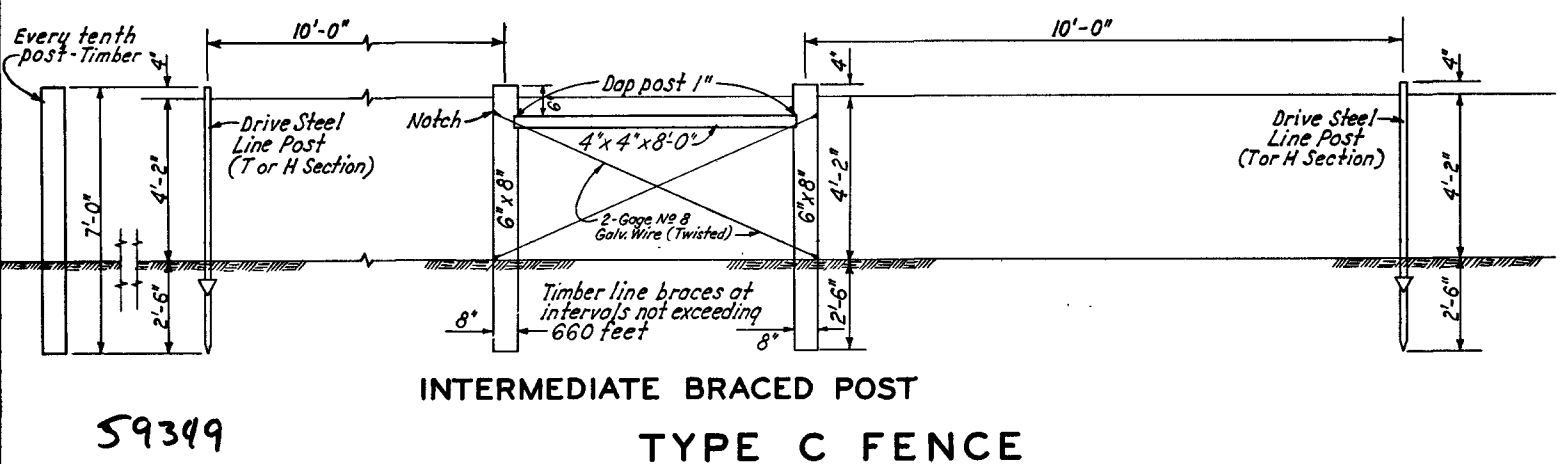
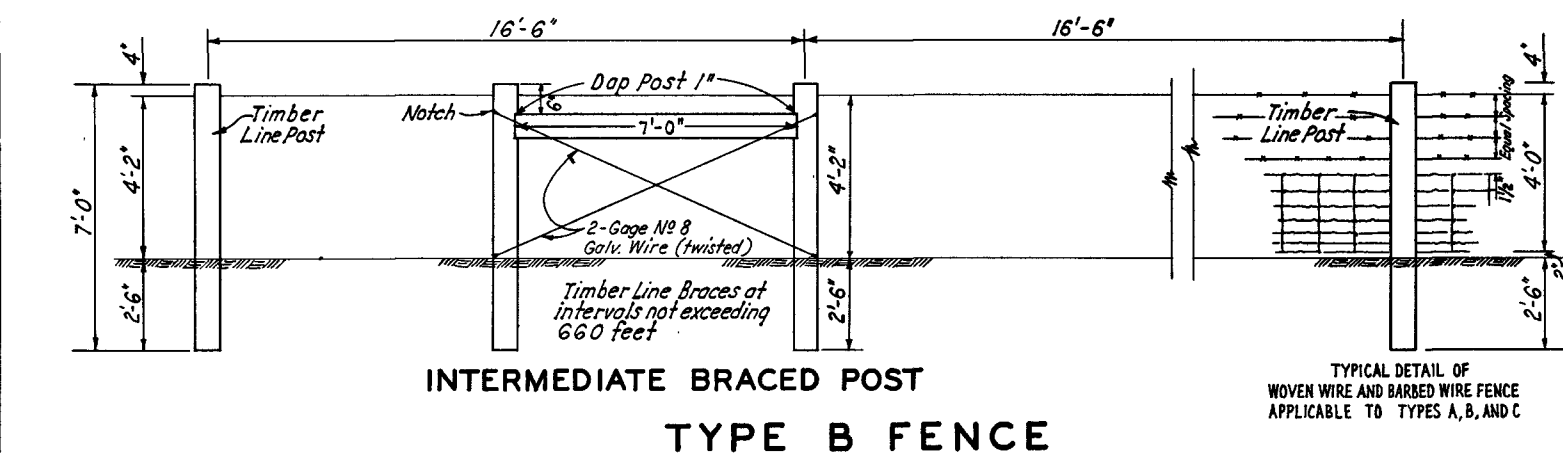
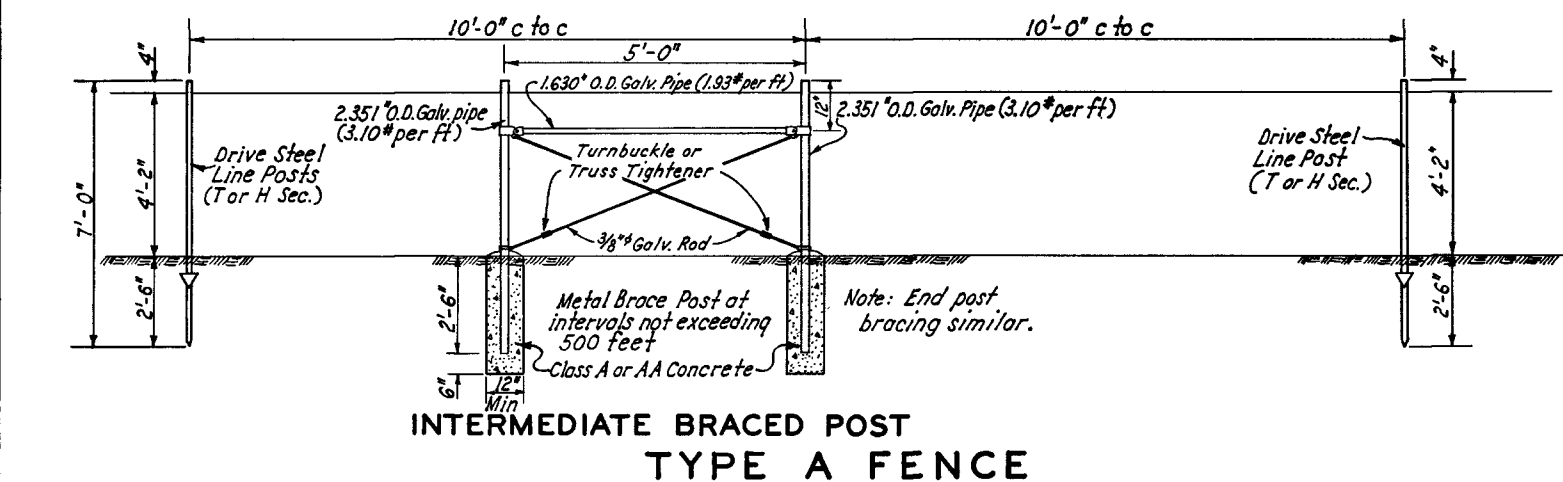
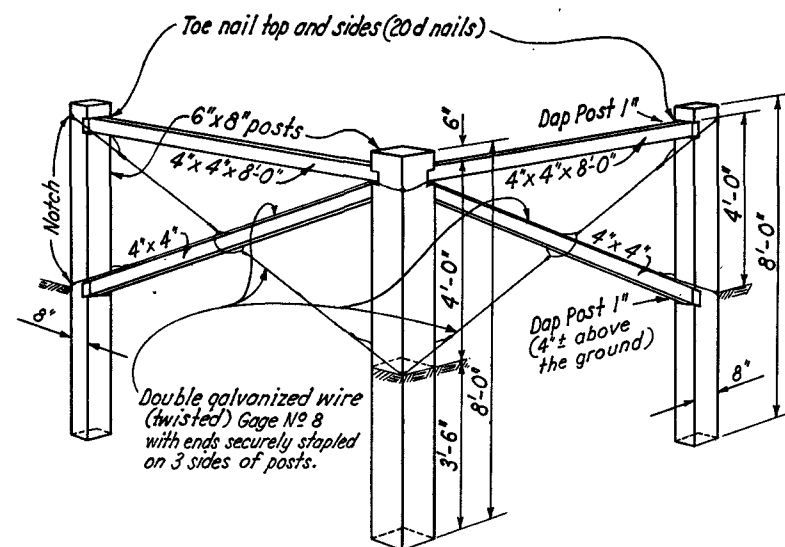
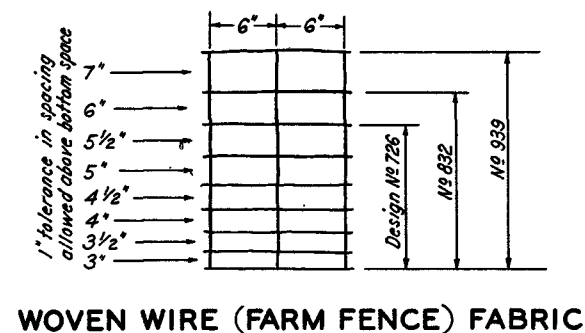
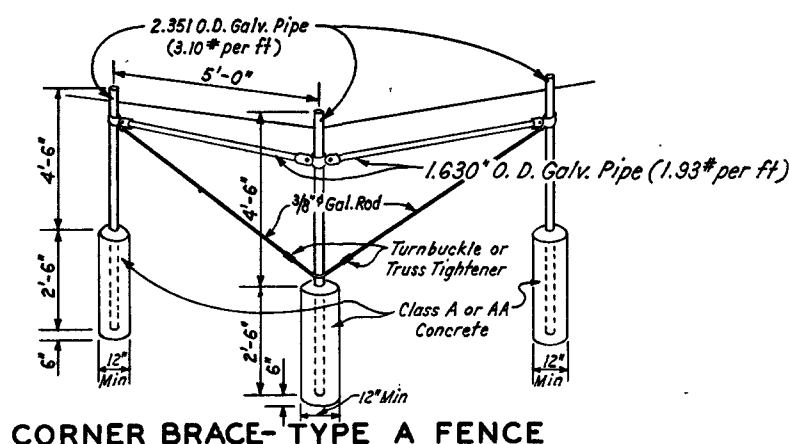
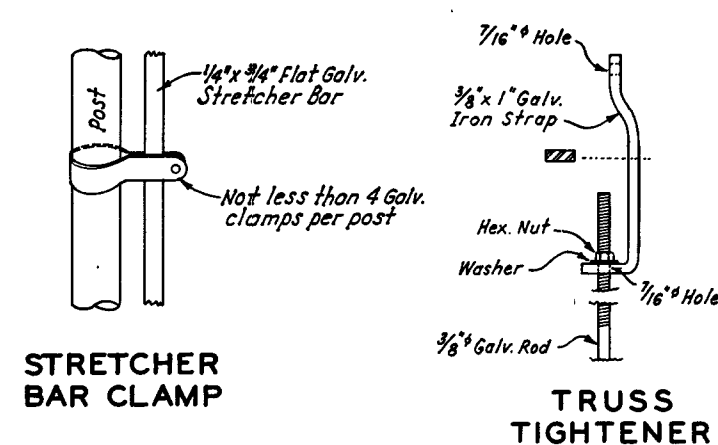
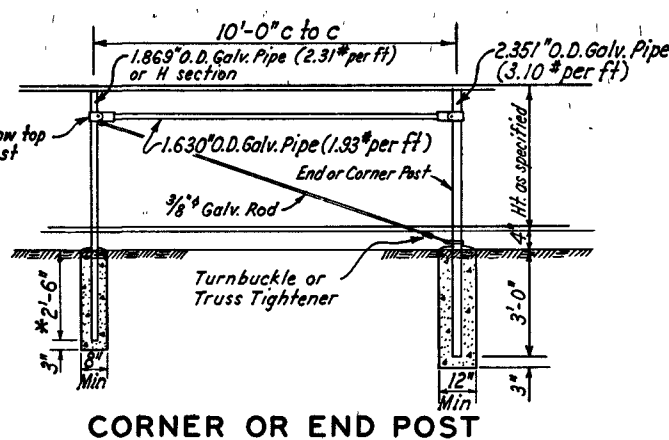


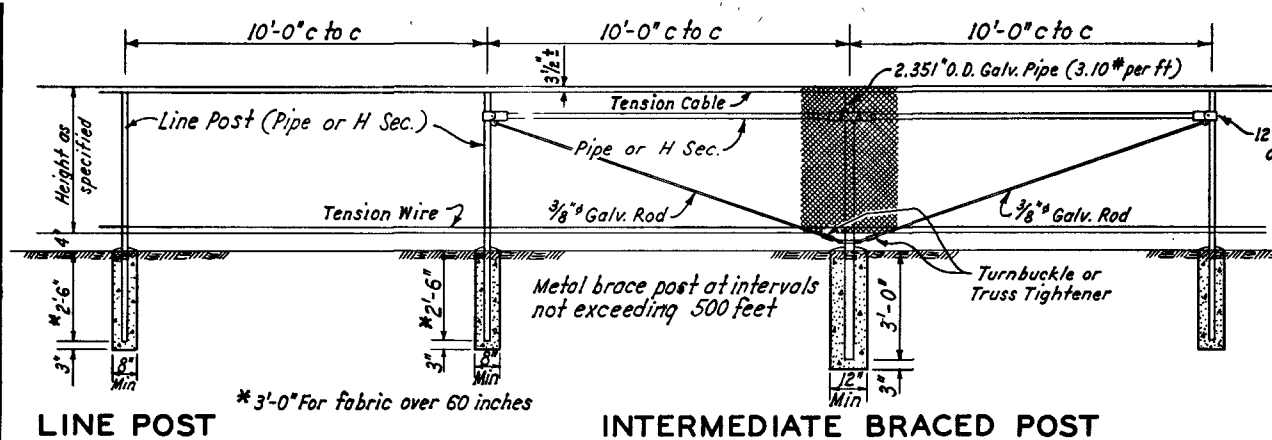

GENERAL NOTES

1. Fence posts and materials shall conform to the requirements of Standard Specifications and Supplements.
2. Fencing shall be: (a) Standard, (b) chain-link:
 - (a) Standard fencing shall consist of galvanized barbed wire, galvanized woven wire (farm fence), or a combination of both on wood or metal posts or combinations of posts.
 - (b) Chain-link fencing shall consist of galvanized chain-link fabric on steel posts (H-column or tubular).
3. Barbed wire shall be spaced as follows:
 - 3 wires: bottom wire 18" above ground, other spacing 16".
 - 4 wires: bottom wire 15½" above ground, other spacing 11½".
 - 5 wires: bottom wire 10" above ground, other spacing 10".
4. Standard fencing will be designated by type, design of fabric, and/or number of barbed wires, thus:

Type A-832-3B designates metal posts, 32" woven (farm) wire, and 3 barbed wires;
Type B-4B = wood posts, 4 barbed wires;
Type C-726-4B = combination of wood and metal posts, 26" woven wire, 4 barbed wires.
5. Chain Link Fence
 - (a) All posts shall be set in Class A or AA concrete.
 - (b) All post tops shall be fitted with suitable finials.
 - (c) Braces shall be spaced approximately 12' below top of terminal posts and shall extend from end, gate, or corner posts to first adjacent line post.
 - (d) All fittings shall be hot-dipped galvanized malleable, cast iron, or pressed steel.
 - (e) Fabric shall be fastened to line posts with fabric bands spaced approximately 14' apart, and to top tension cable and bottom tension wire with hog rings or tie wires spaced approximately 24' apart.

STATE OF NEVADA
DEPARTMENT OF HIGHWAYS

STANDARD FENCE DETAILS

59349