
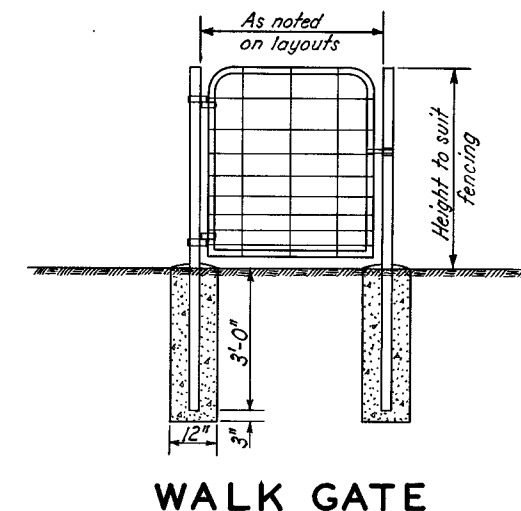
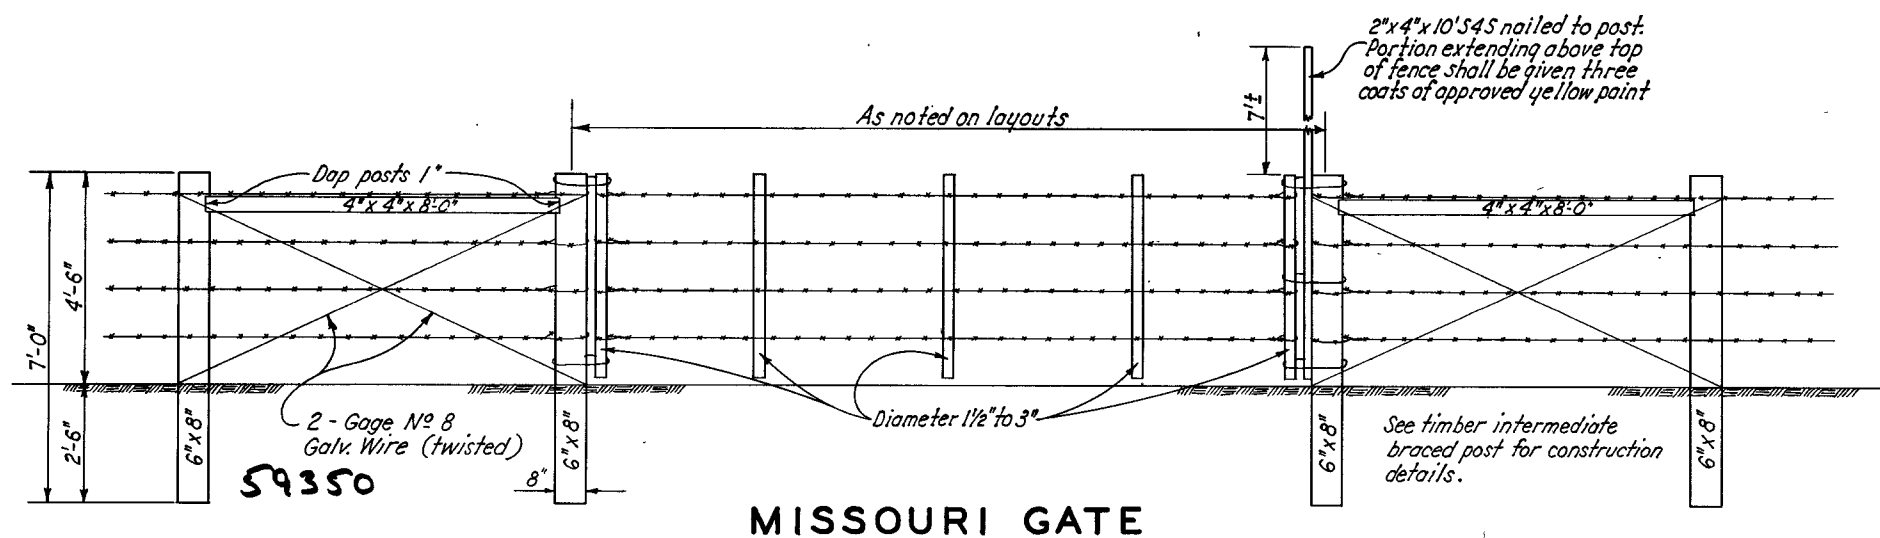


METAL DRIVE GATES

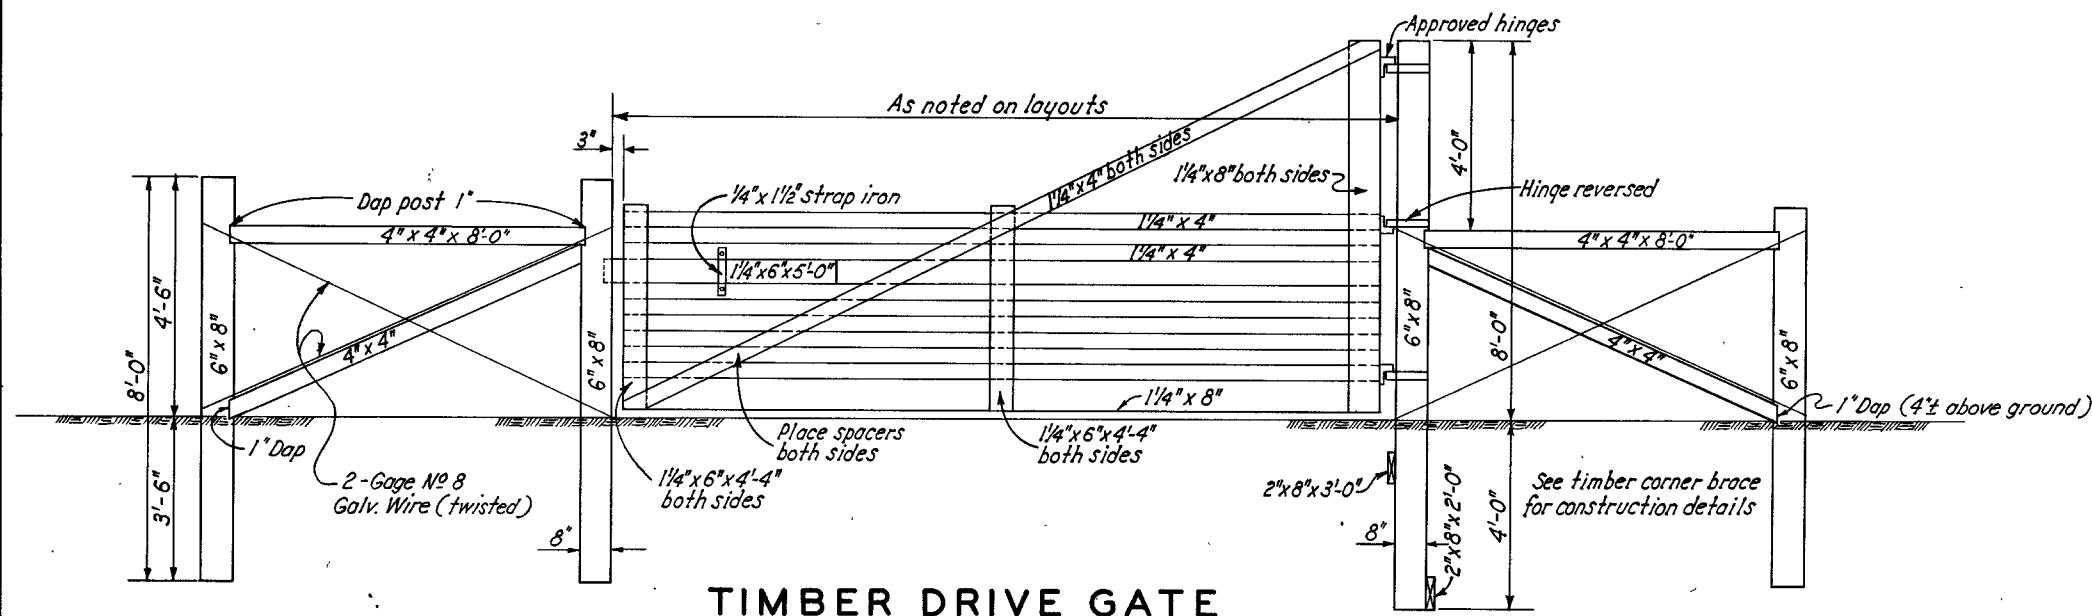

GENERAL NOTES

1. Standard gates, chain link gates, and walk gates shall be constructed as specified in Sections 70 and 110 of the Standard Specifications.
2. Gate posts, braced posts, and braces shall conform to the requirements of Section 110 of the Standard Specifications.
3. Lumber used in the construction of timber gates shall conform to the requirements of Section 49 of the Standard Specifications.

107V3834
STATE OF NEVADA
DEPARTMENT OF HIGHWAYS

116
**STANDARD
FENCE DETAILS**

REV. 2-4-64