



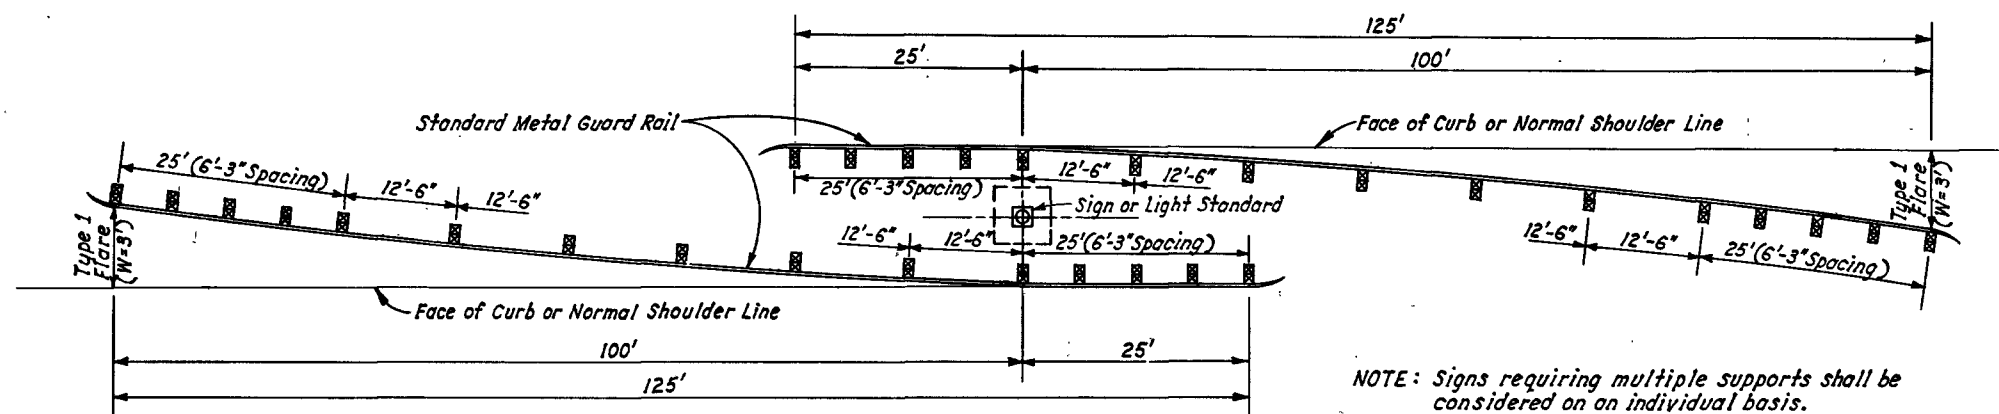


DETAIL A


Median width of 30' or less.
Use Detail B when median width is greater than 30'.

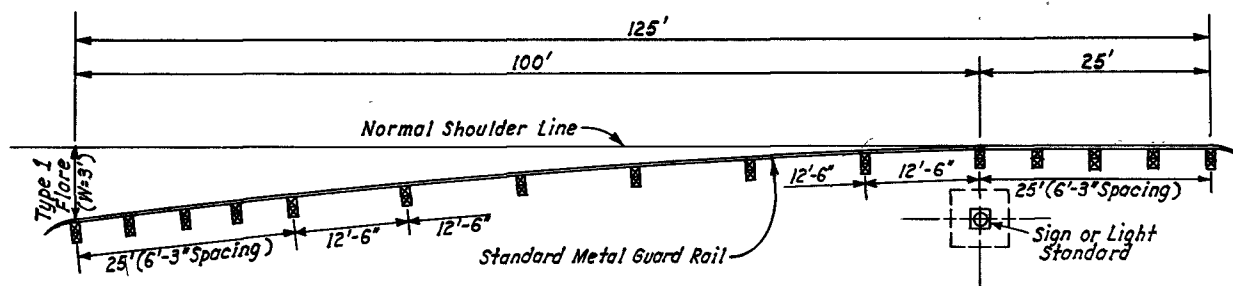

DETAIL B
INSTALLATION AT SIGN
OR LIGHT STANDARDS

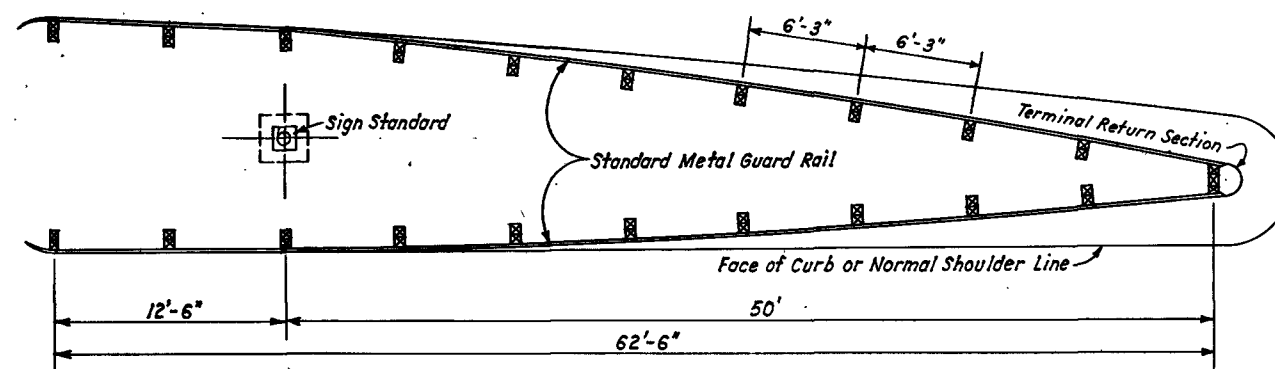


DETAIL C

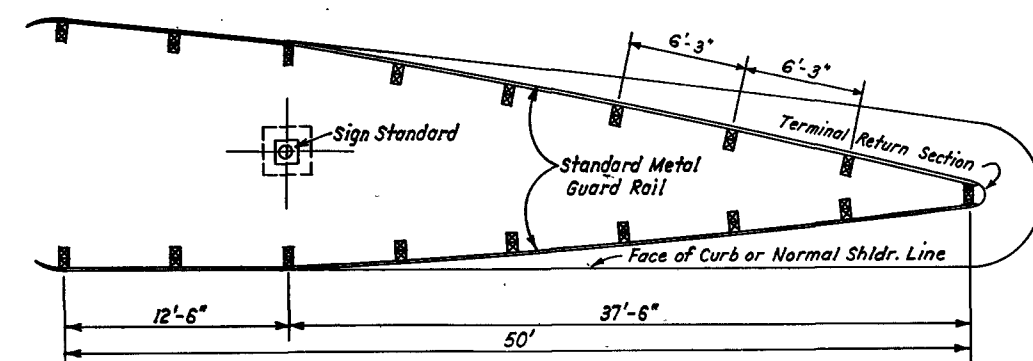


DETAIL D
CODE INSTALLATION

NOTE: Signs requiring multiple supports shall be considered on an individual basis.

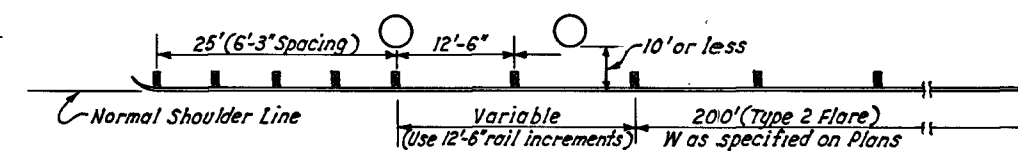

DETAIL E

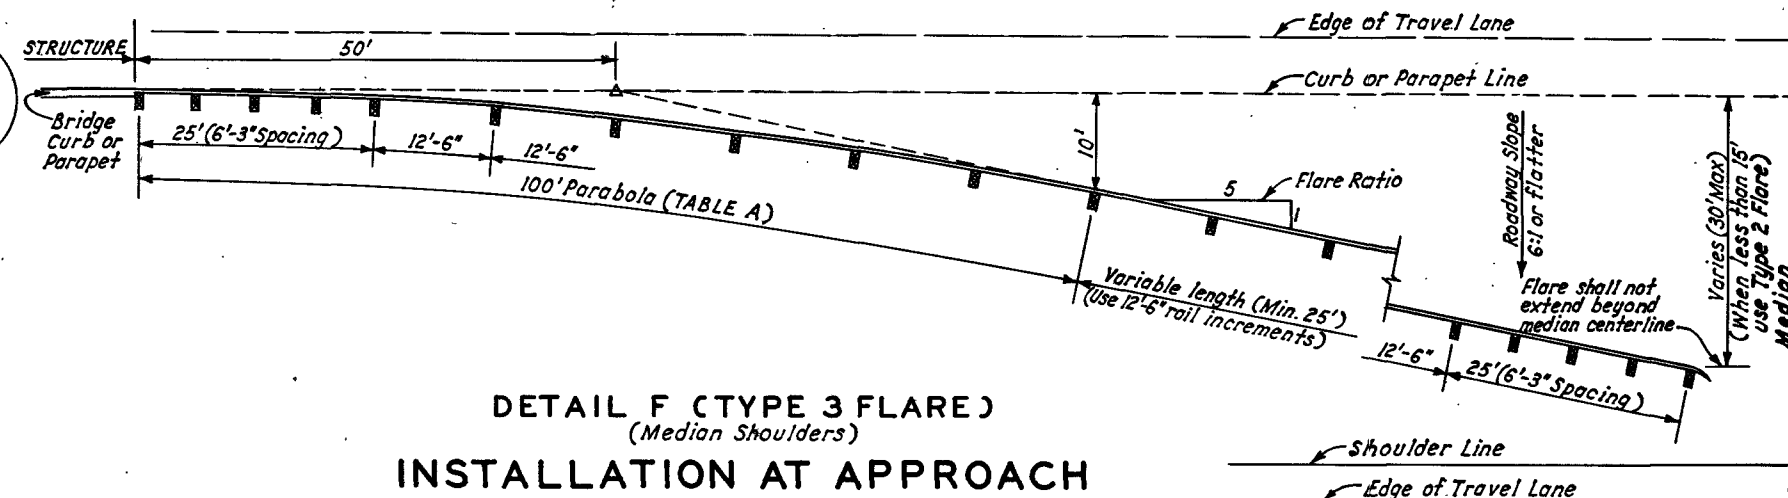

DETAIL F (TYPE 3 FLARE)
(Median Shoulders)
INSTALLATION AT APPROACH
TO BRIDGE STRUCTURE

NOTE:
For additional Guard Rail Details See
Standard Guard Rail Sheets No 1 and 2.

107V 3834

STATE OF NEVADA
DEPARTMENT OF HIGHWAYS

102

STANDARD
GUARD RAIL INSTALLATION

APPROVED: C-14-55

59336