



| FED. ROAD DIV. NO. | STATE  | PROJECT NO.     | COUNTY | CONTROL SECTION | STATE ROUTE | SHEET NO. | TOTAL SHEETS |
|--------------------|--------|-----------------|--------|-----------------|-------------|-----------|--------------|
| 7                  | NEVADA | 1-015-1 (22) NO | CLARK  | 03-083          |             | 57        | 130          |


Ref: Sheet OA-10

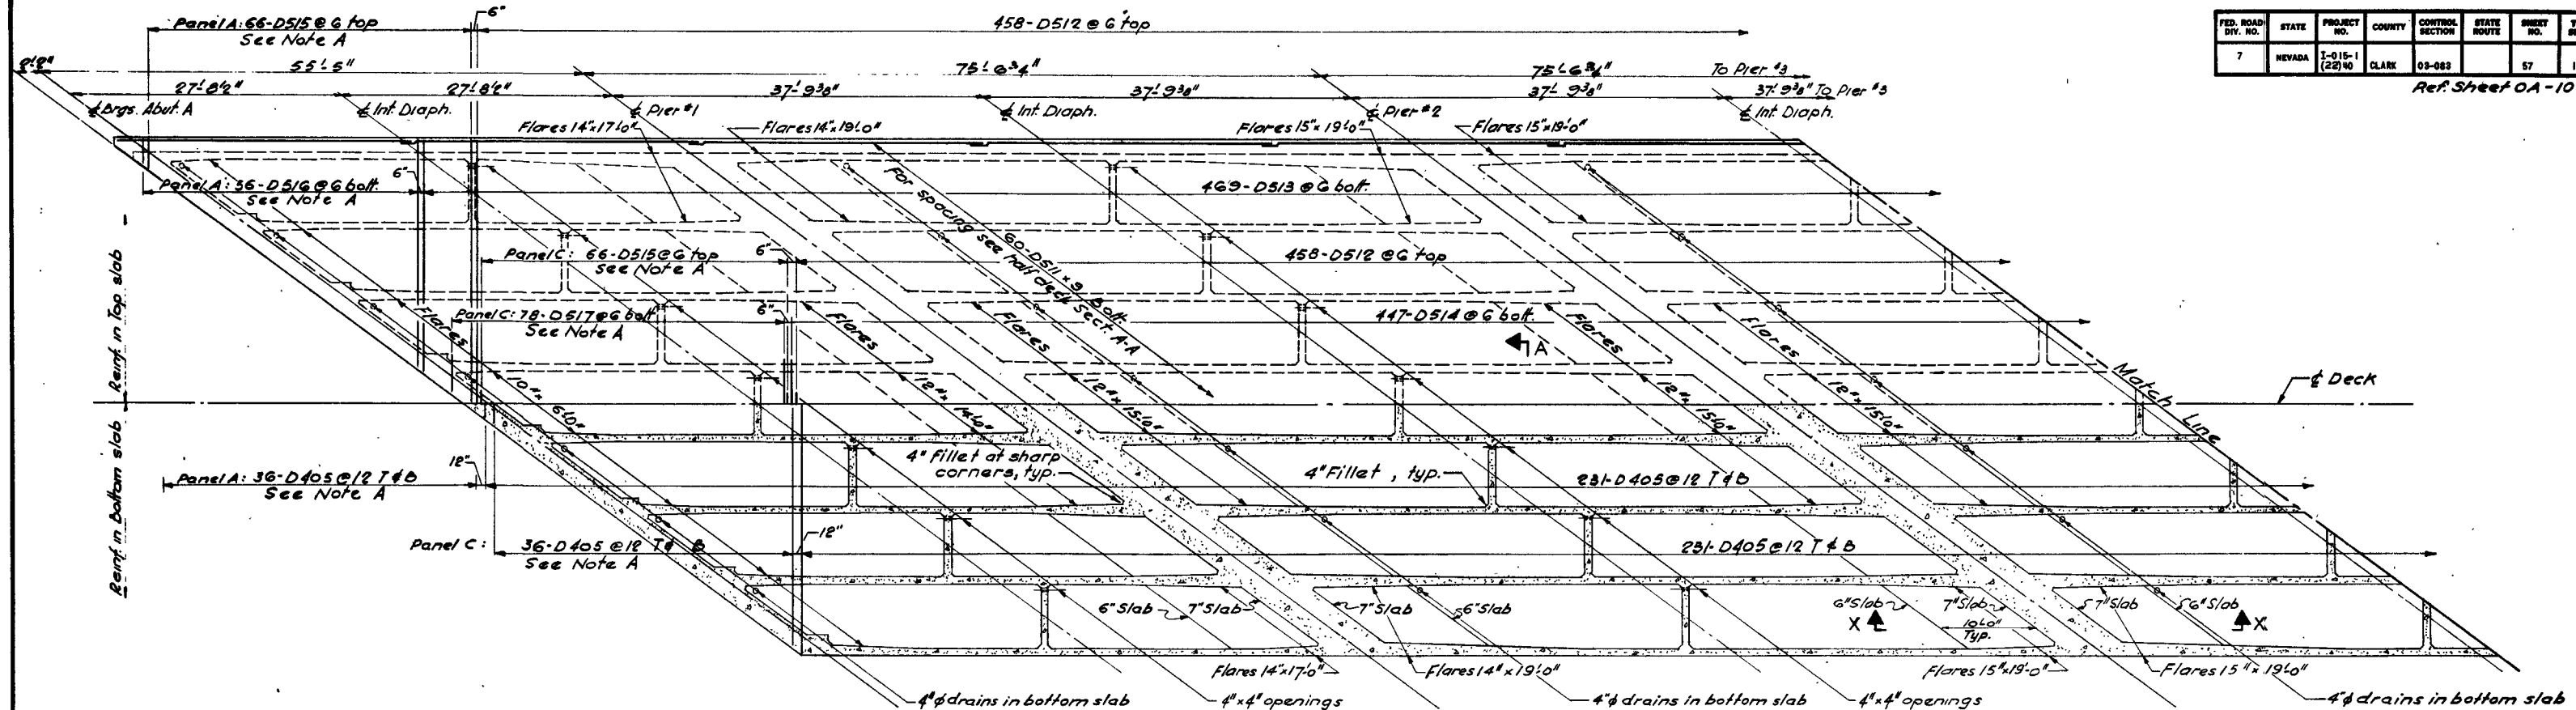


NOTE:  
For Details of 4" Drains and 4"x4" Openings and Location in N.B. Deck see Sh. OA-12

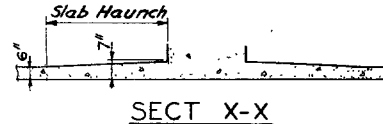

NOTE "A"  
Bars Mk. D515, D516, D517 & D405. Order bars full length and cut in field to fit skew of panel A or C. Use balance of bar in panel B or D respectively.

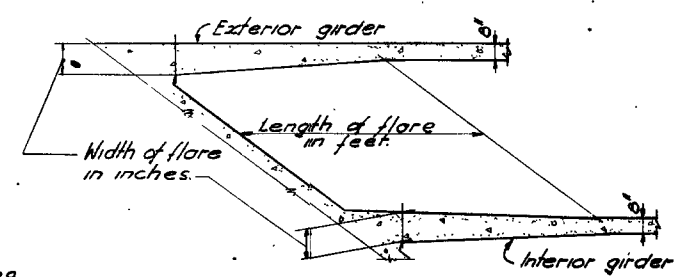

PLAN GIRDER FLARE DETAIL

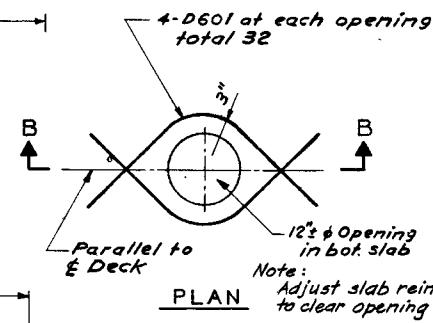

DETAIL AT UNDERDECK LIGHTING

STATE OF NEVADA  
DEPARTMENT OF HIGHWAYS  
107 V 3834  
OAKLEY BOULEVARD OVERPASS  
H-933N & H-933S  
DECK SLAB REINFORCEMENT

DE LEUW, CATHER & COMPANY SCALE

59281

DESIGNED BY: L. J. de B.  
DRAWN BY: E. J. H.