


FED. ROAD DIV. NO.	STATE	PROJECT NO.	COUNTY	CONTROL SECTION	STATE ROUTE	SHEET NO.	TOTAL SHEETS
7	NEVADA	1-015-1 (2840)	CLARK	03-083		109	130

INDEX TO SIGN PLANS

TITLE	SHEET NO.
Sign Layout	109 - 112
Supplemental Standard Signs	112
Guide Sign Details	113 - 114
Sign Data Sheets	115 - 117
Suspended Sign Details -	

Standard Drawings -
Ground Mounted Signs
Overhead Sign Details

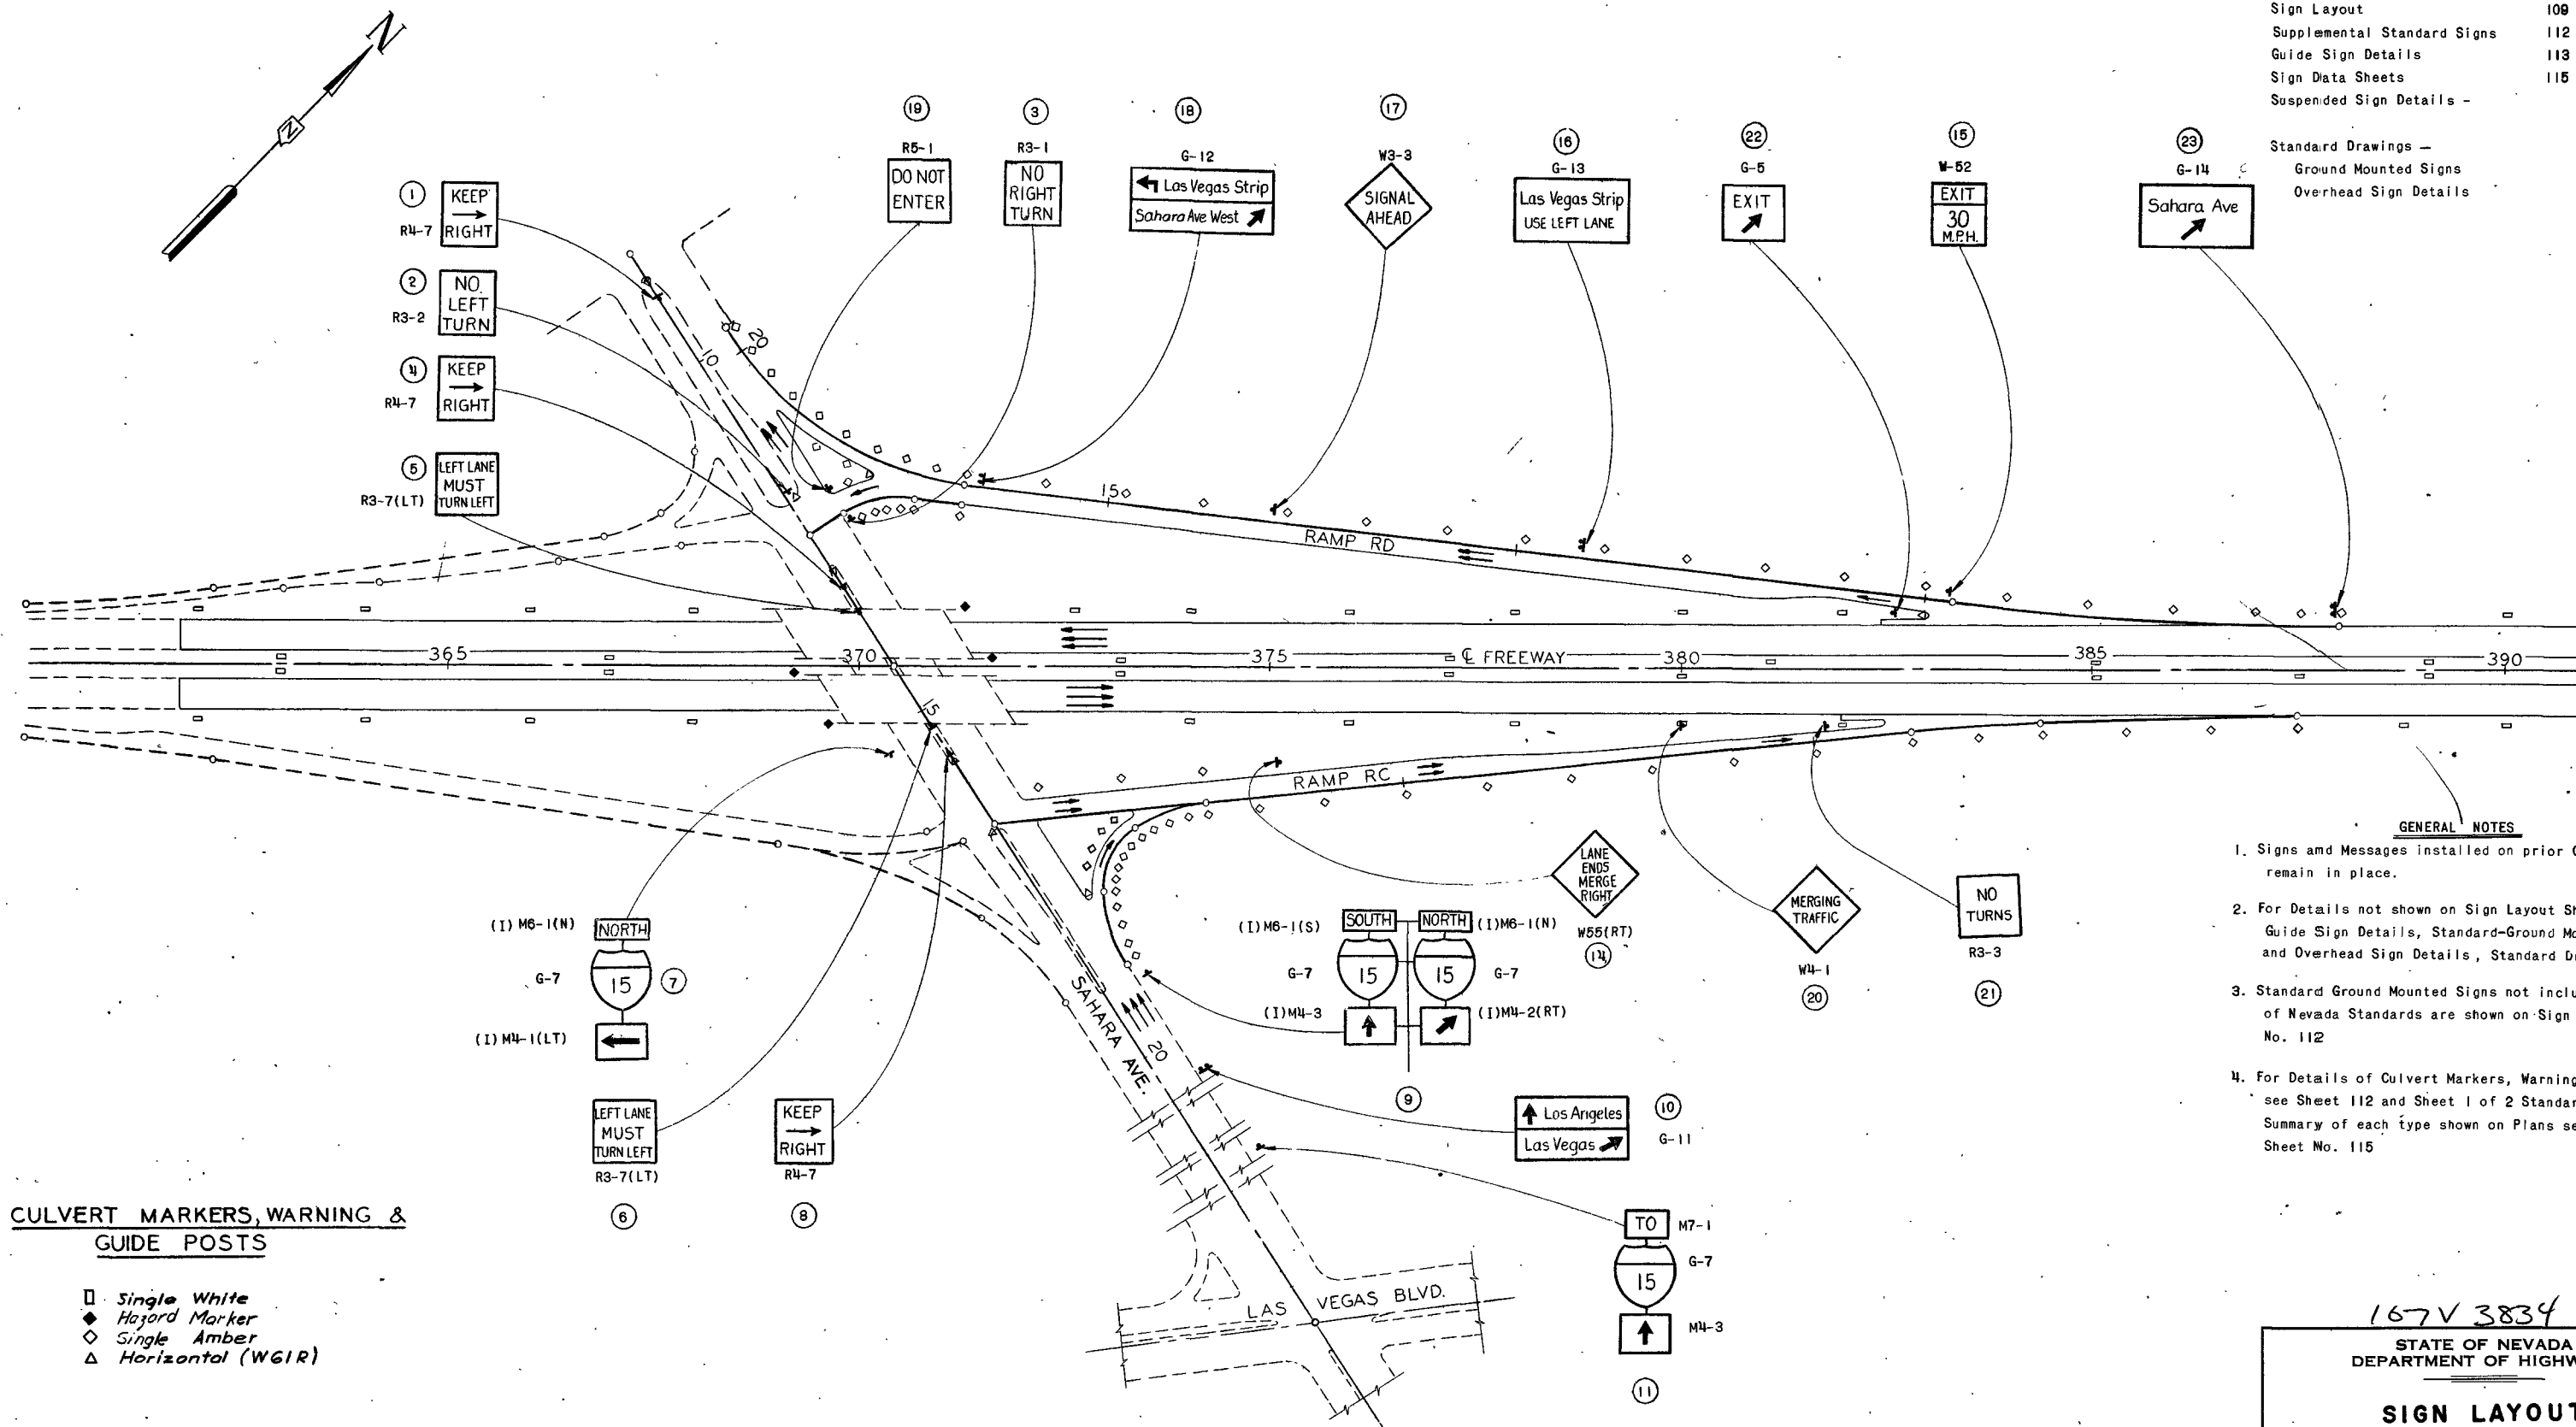

GENERAL NOTES

1. Signs and Messages installed on prior Contract to remain in place.
2. For Details not shown on Sign Layout Sheets refer to Guide Sign Details, Standard-Ground Mounted Signs and Overhead Sign Details, Standard Drawings.
3. Standard Ground Mounted Signs not included with State of Nevada Standards are shown on Sign Layout Sheet No. 112.
4. For Details of Culvert Markers, Warning & Guide Post see Sheet 112 and Sheet 1 of 2 Standard Details. For Summary of each type shown on Plans see Sign Data Sheet No. 115.

CULVERT MARKERS, WARNING & GUIDE POSTS

- Single White
- ◆ Hazard Marker
- ◇ Single Amber
- △ Horizontal (WGIR)

59305

167V 3834

STATE OF NEVADA
DEPARTMENT OF HIGHWAYS 71SIGN LAYOUT
SAHARA AVE INTERCHANGE

LAS VEGAS FREEWAY

DE LEUW, CATHAR & COMPANY

SCALE
DESIGNED BY M.A.S.