


FED. ROAD DIV. NO.	STATE	PROJECT NO.	COUNTY	CONTROL SECTION	STATE ROUTE	SHEET NO.	TOTAL SHEETS
7	NEVADA	1-015-1 2240	CLARK	03-083		110	130

Reference Sheet J-2

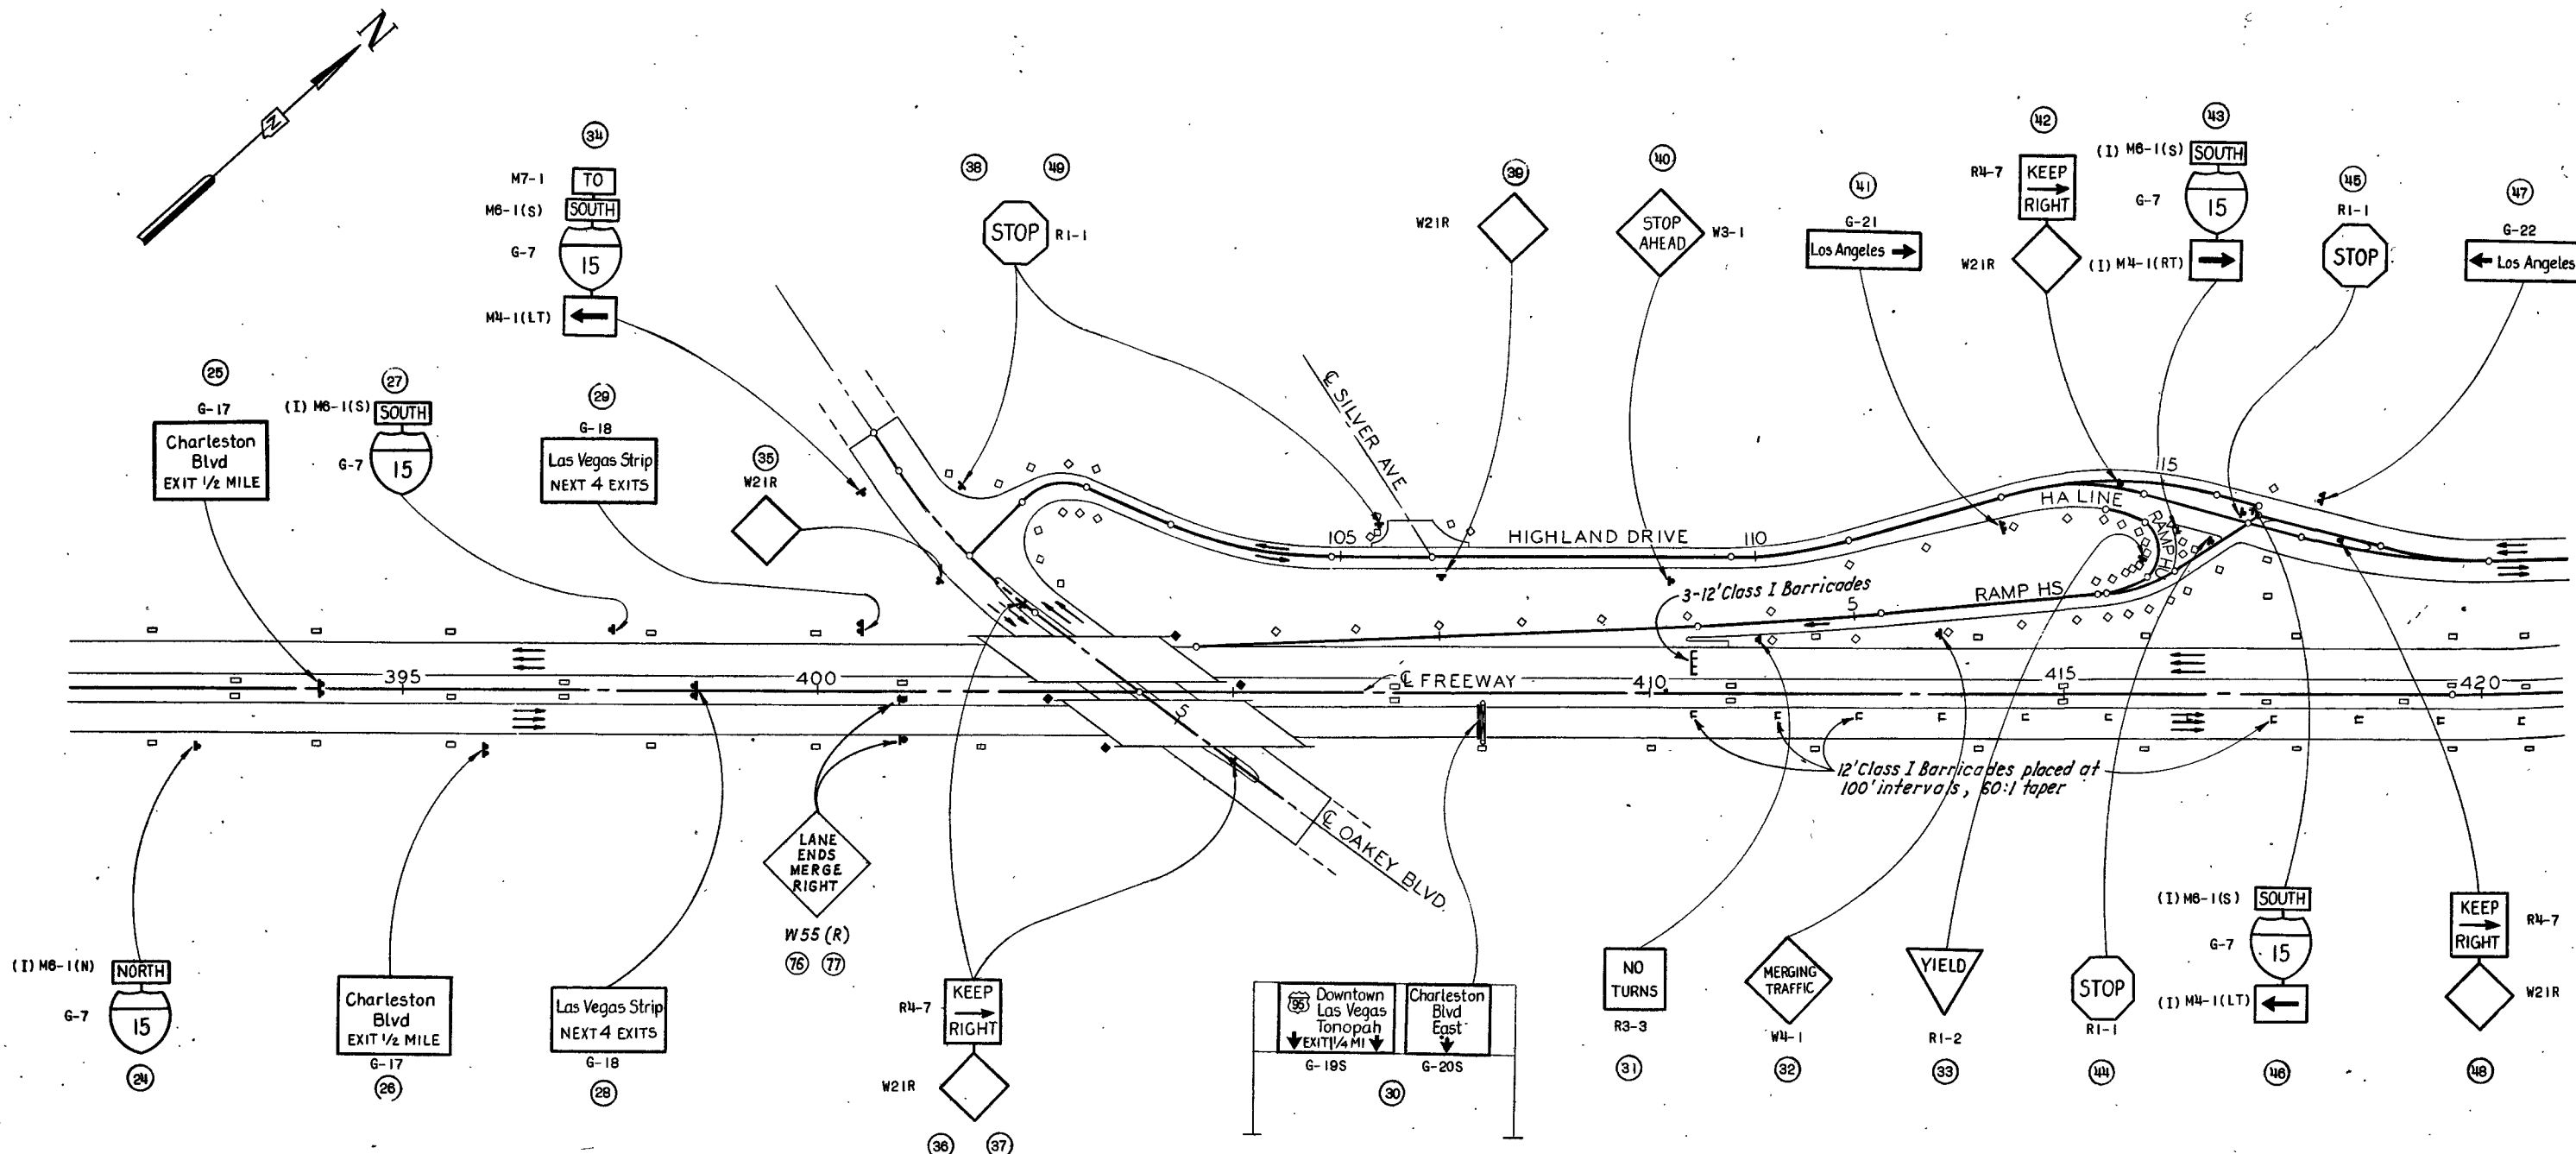

59306

107V3834

STATE OF NEVADA
DEPARTMENT OF HIGHWAYS 72

SIGN LAYOUT
OAKLEY BLVD OVERPASS
LAS VEGAS FREEWAY

DE LEUW, CATHAR & COMPANY SCALE
DESIGNED BY M.A.S.