
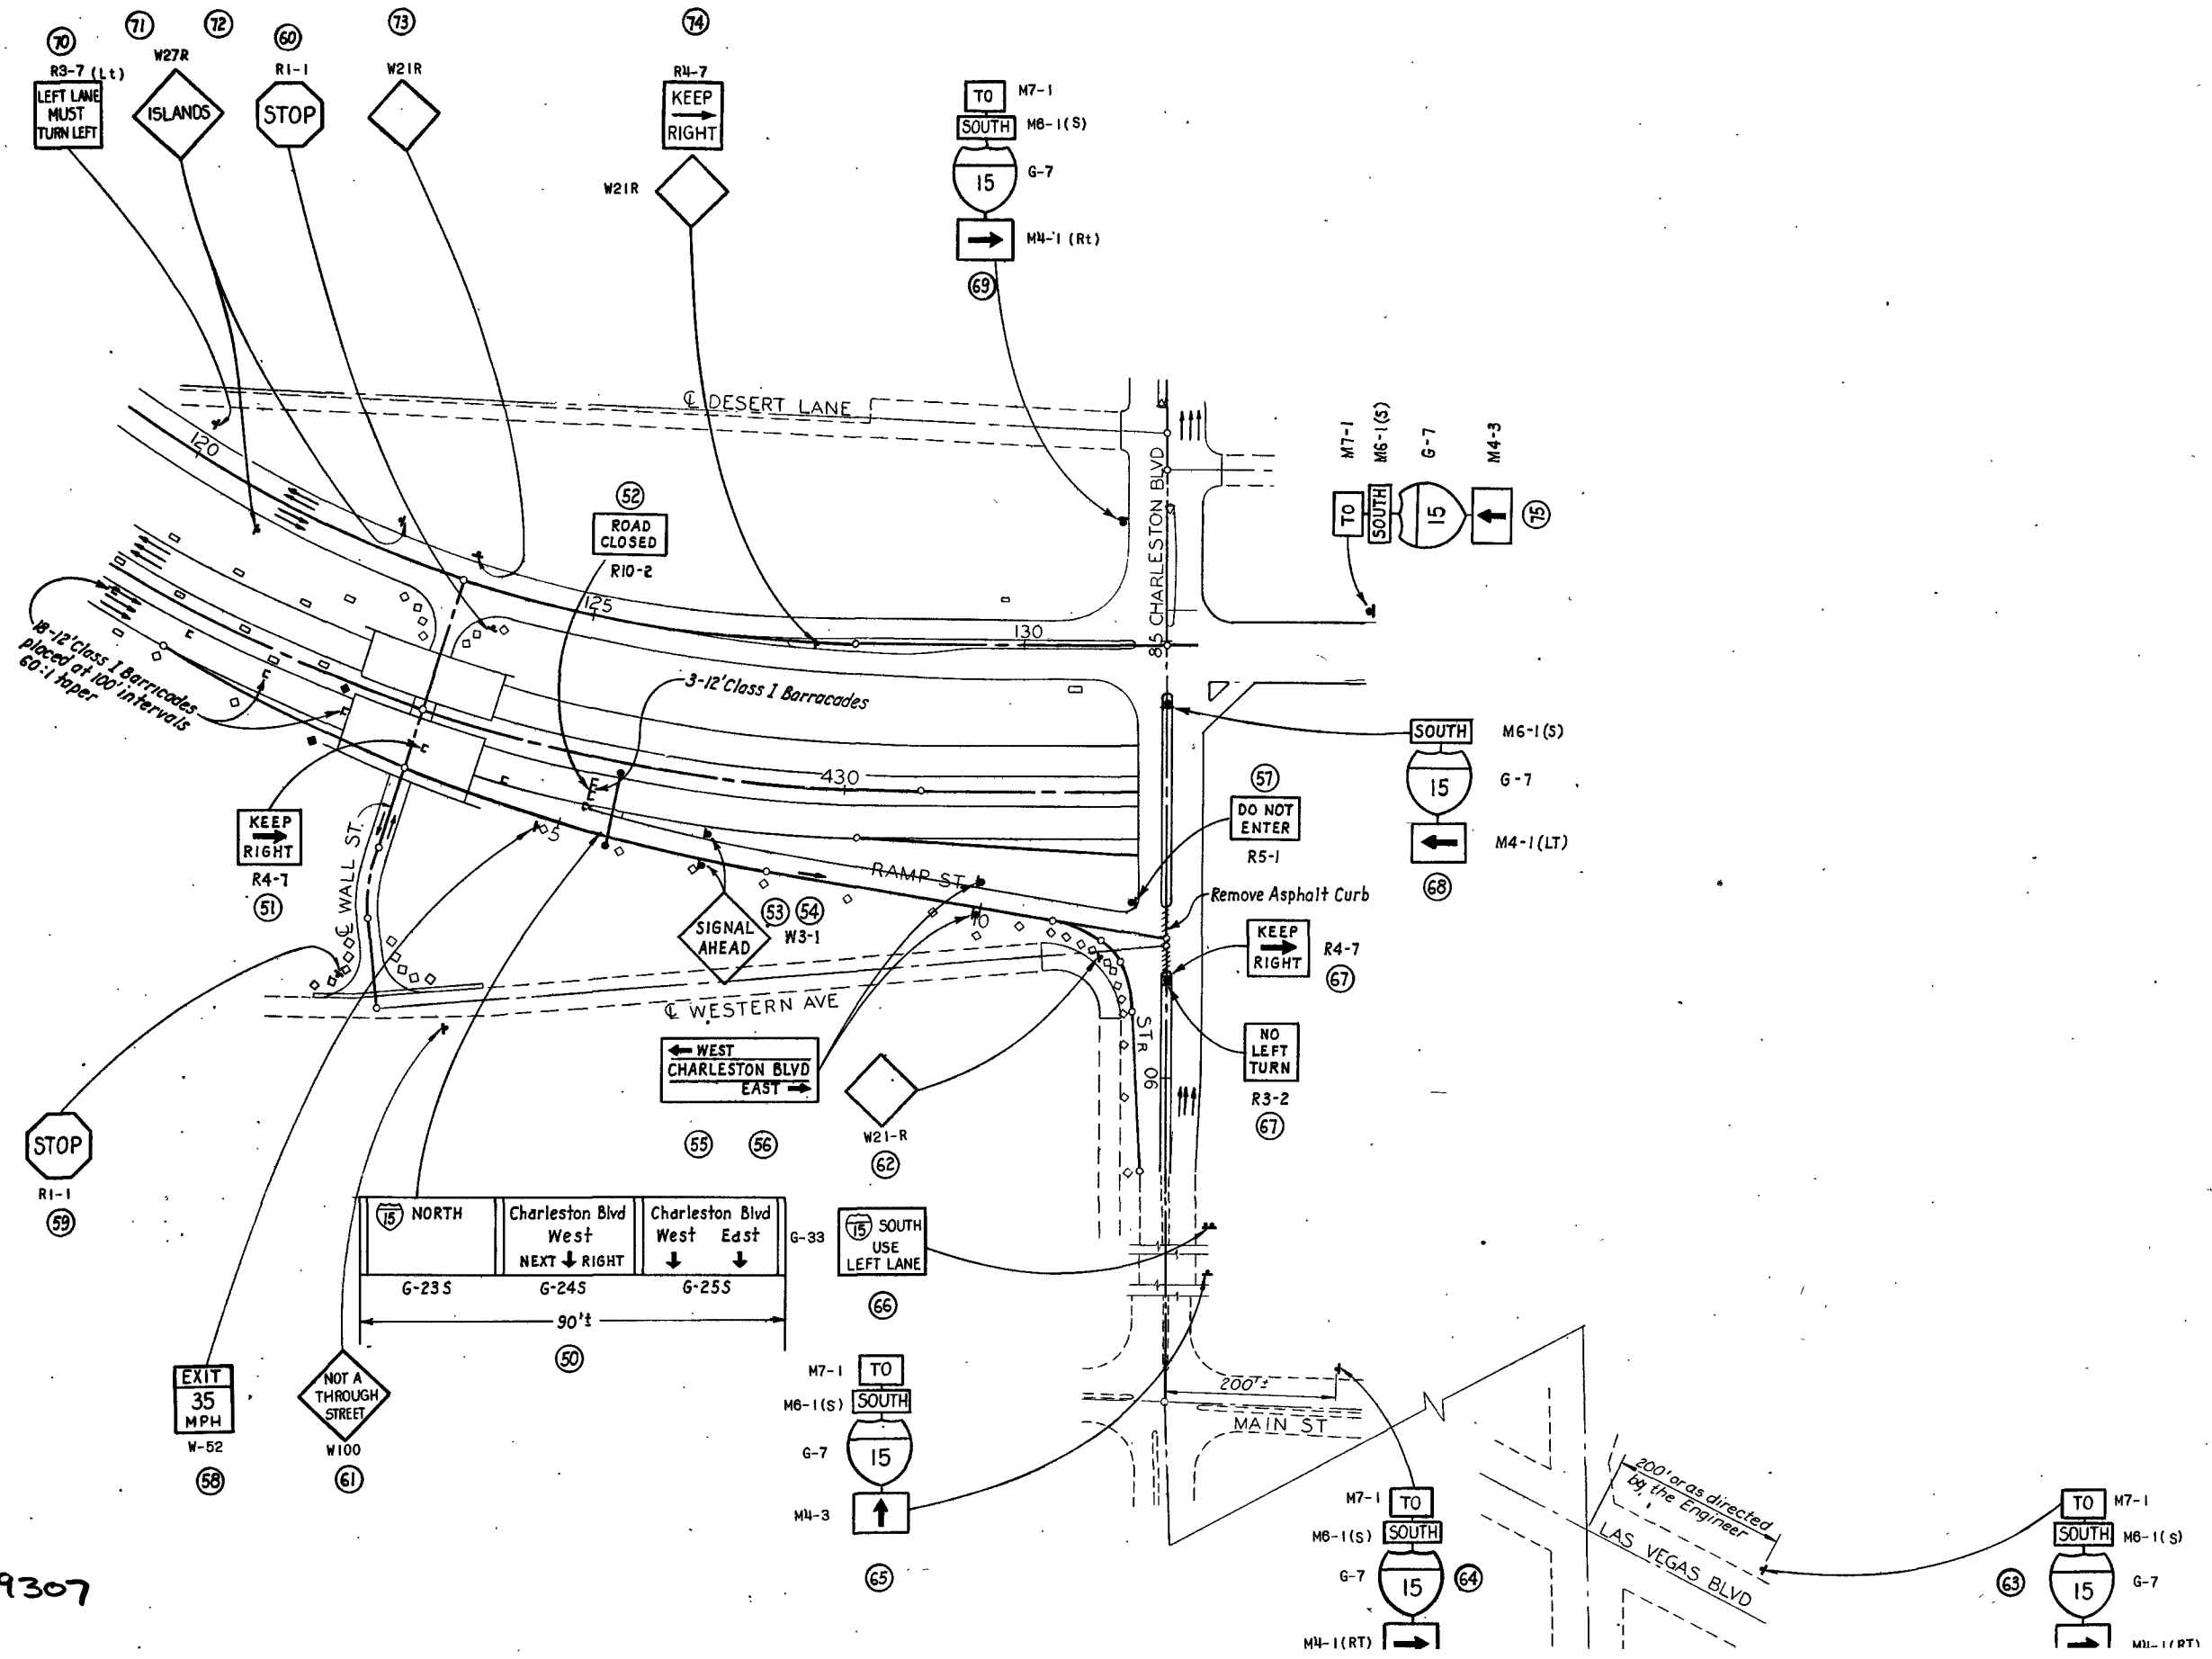


| FED. ROAD DIV. NO. | STATE  | PROJECT NO.       | COUNTY | CONTROL SECTION | STATE ROUTE | SHEET NO. | TOTAL SHEETS |
|--------------------|--------|-------------------|--------|-----------------|-------------|-----------|--------------|
| 7                  | NEVADA | 1-015-1<br>(22)40 | CLARK  | 03-083          |             | 111       | 130          |

Reference Sheet J-3

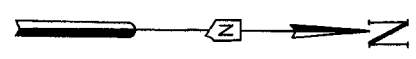

59307

107V 3834

STATE OF NEVADA  
DEPARTMENT OF HIGHWAYS 73

**SIGN LAYOUT**  
**CHARLESTON BLVD INTERCHANGE**  
LAS VEGAS FREEWAY

DE LEUW, CATHAR & COMPANY ENGINEERS  
SCALE: \_\_\_\_\_  
DESIGNED BY: M.A.S.  
DRAWN BY: M.B.