

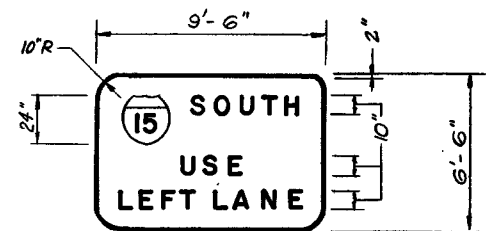


| FED. ROAD DIV. NO. | STATE  | PROJECT NO.     | COUNTY | CONTROL SECTION | STATE ROUTE | SHEET NO. | TOTAL SHEETS |
|--------------------|--------|-----------------|--------|-----------------|-------------|-----------|--------------|
| 7                  | NEVADA | 1-015-1 (22) 40 | CLARK  | 03-083          |             | 114       | 130          |

Reference Sheet J-6

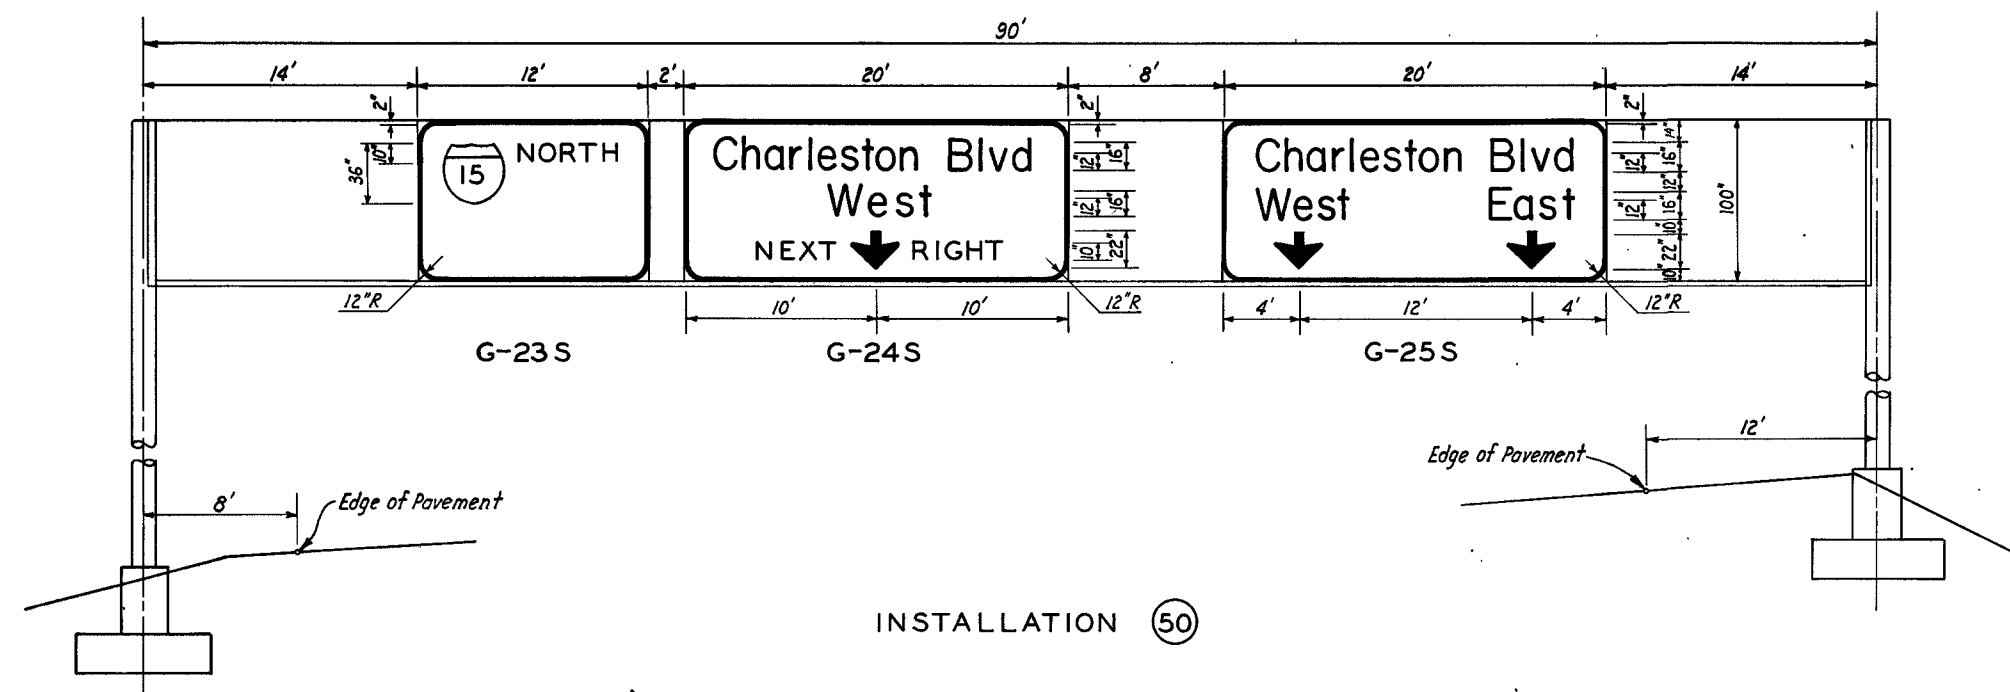

INSTALLATION (87)

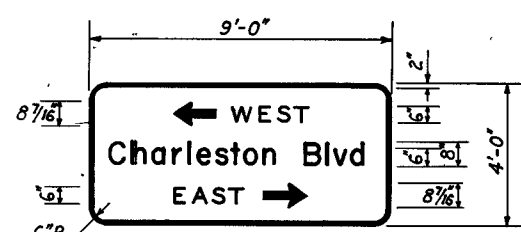

INSTALLATION (55) (56)

59310

107 V 3834

STATE OF NEVADA  
DEPARTMENT OF HIGHWAYS 76

**GUIDE SIGN DETAILS**

LAS VEGAS FREEWAY

DE LEUW, CATHY & COMPANY  
ENGINEERS

SCALE:  
DESIGNED BY: M. A. S.  
DRAWN BY: R. D. L.