



BILL OF MATERIAL					
LOCATION	CONCRETE REINF.	STRAIGHT BARS		BENT BARS	
		MARK	NO. LENGTH	MARK	NO. LENGTH
PIERS	188,477 LBS.	P1101	60 12'-0"	P1106	120 8'-1"
		P1102	30 11'-0"		
		P1103	72 14'-0"	P602	72 5'-6"
		P1104	24 23'-1"	P603	492 15'-2"
		P1105	48 38'-0"	P604	324 11'-8"
		P1107	68 22'-7"	P605	615 9'-5"
		P1108	38 22'-2"		
		P1109	34 21'-6"	P1001	60 12'-0"
		P1110	35 23'-2"		
		P1111	51 25'-2"	P801	240 1'-6"
		P1112	69 24'-6"	P302	240 1'-0"
		P1113	103 24'-2"		
		P1114	85 23'-10"		
		P1115	34 25'-8"		
		P1002	36 14'-0"		
P801	60 13'-0"				
P801	48 35'-0"				
P802	24 22'-6"				
P803	48 44'-3"				
P804	24 44'-6"				
P805	60 9'-0"				
P806	72 11'-6"				
P807	48 47'-4"				
P808	72 12'-10"				
P701	72 11'-6"				
P501	36 29'-8"				

CULMS			
MARK	NO.	LENGTH	REMARKS
C403	1456	1'-2"	
C406	112	28'-7"	
C407	112	37'-6"	
C401	848	5'-11"	
C402	736	3'-7"	

59285

DESIGNED BY RDL
DRAWN BY RDL

BILL OF MATERIAL					
LOCATION	CONCRETE REINF.	STRAIGHT BARS		BENT BARS	
		MARK	NO. LENGTH	MARK	NO. LENGTH
DECKS	1,819 CU. YDS. 872,681 LBS.	D1101	64 44'-6"	D601	9150 4'-9"
		D1102	64 38'-0"	D606	16 5'-7"
		D1103	40 38'-0"	D607	84 5'-0"
		D1104	52 44'-0"	D608	16 4'-0"
		D1105	78 26'-0"	D609	188 5'-8"
		D1106	88 46'-6"	D610	12 4'-6"
		D1107	64 30'-0"	D618	140 4'-7"
		D1108	24 39'-7"		
		D1109	88 52'-7"	D401	332 9'-9 1/2"
		D1110	32 32'-0"	D402	336 8'-10"
		D1111	64 40'-7"	D403	224 9'-2"
		D1001	156 22'-0"	D601	32 5'-10"
		D1002	72 44'-0"		
		D1003	96 52'-7"		
		D801	144 38'-0"		
D802	96 46'-6"				
D803	116 39'-7"				
D801	224 41'-0"				
D802	16 47'-0"				
D803	16 44'-6"				
D804	140 35'-6"				
D701	120 30'-0"				
D702	60 32'-0"				
D502	224 40'-0"				
D503	4 6'-0"				
D504	32 44'-6"				
D505	224 9'-3"				
D511	1080 31'-3"				
D512	1832 28'-0"				
D513	938 24'-4"				
D514	894 31'-8"				
D515	264 28'-0"				
D516	112 24'-4"				
D517	156 31'-8"				
D519	260 7'-0"				
D520	184 44'-6"				
D521	184 40'-7"				
D405	2136 26'-3"				

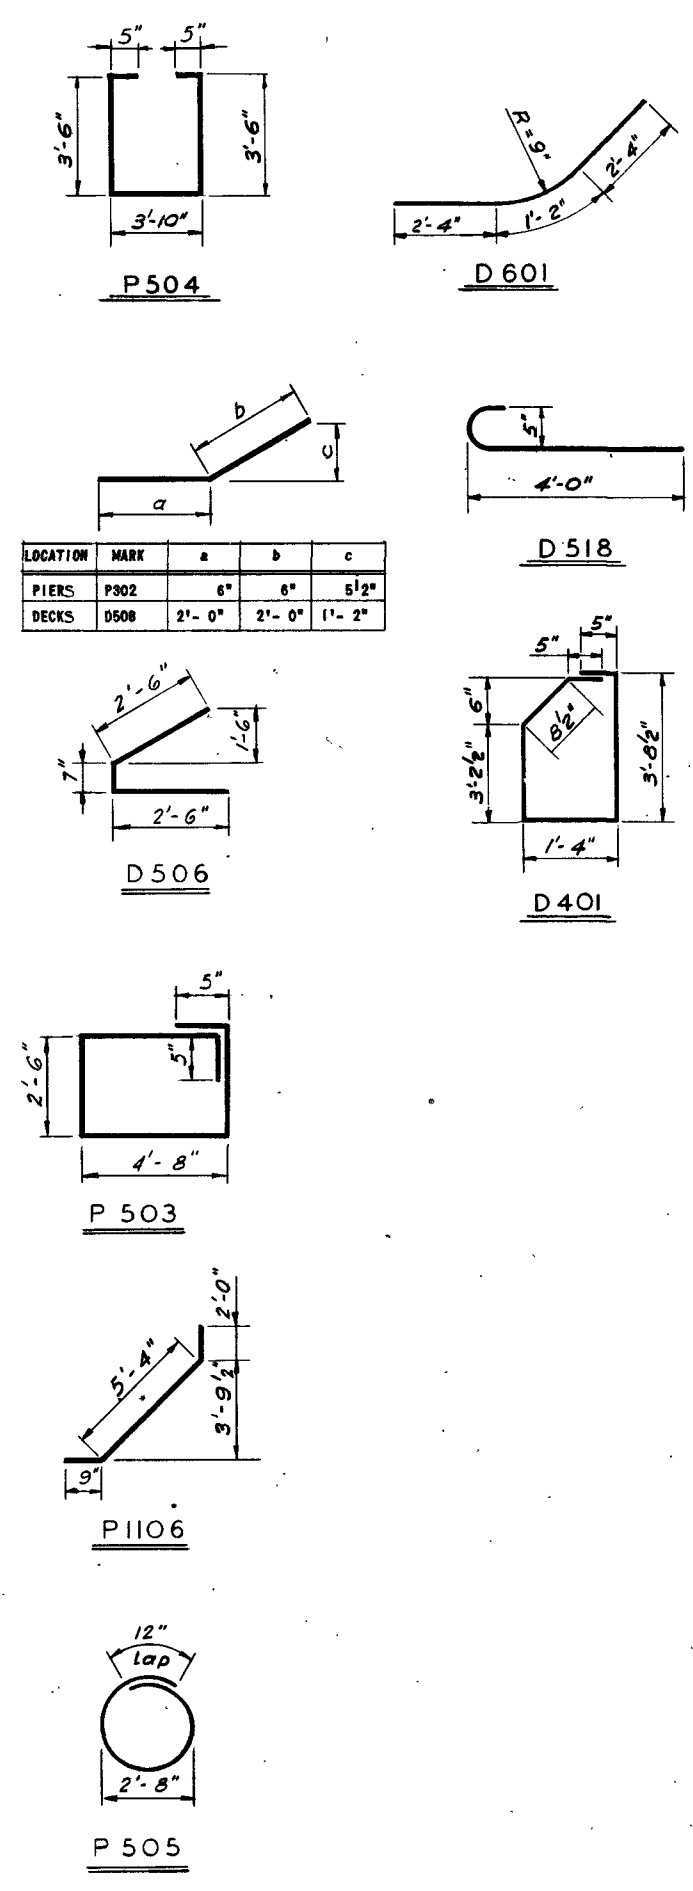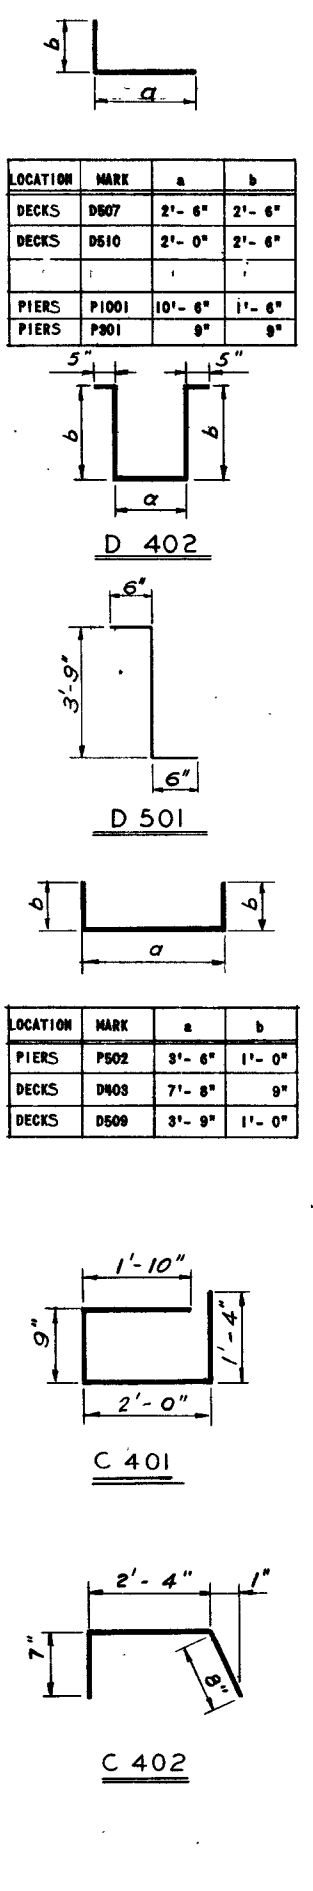

STATE OF NEVADA
DEPARTMENT OF HIGHWAYS
107 V 3834 51
OAKY BOULEVARD OVERPASS
H-933N & H-933S
BILL OF MATERIAL - SHEET 2

DE LEUW, CATHER & COMPANY SCALE: