


FED. ROAD DIV. NO.	STATE	PROJECT NO.	COUNTY	CONTROL SECTION	STATE ROUTE	SHEET NO.	TOTAL SHEETS
7	NEVADA	I-015-1 (22) 90	CLARK	03-083		71	180


Ref Sheet WA-10.




PART PLAN
TOP & BOTTOM GIRDER REINFORCEMENT

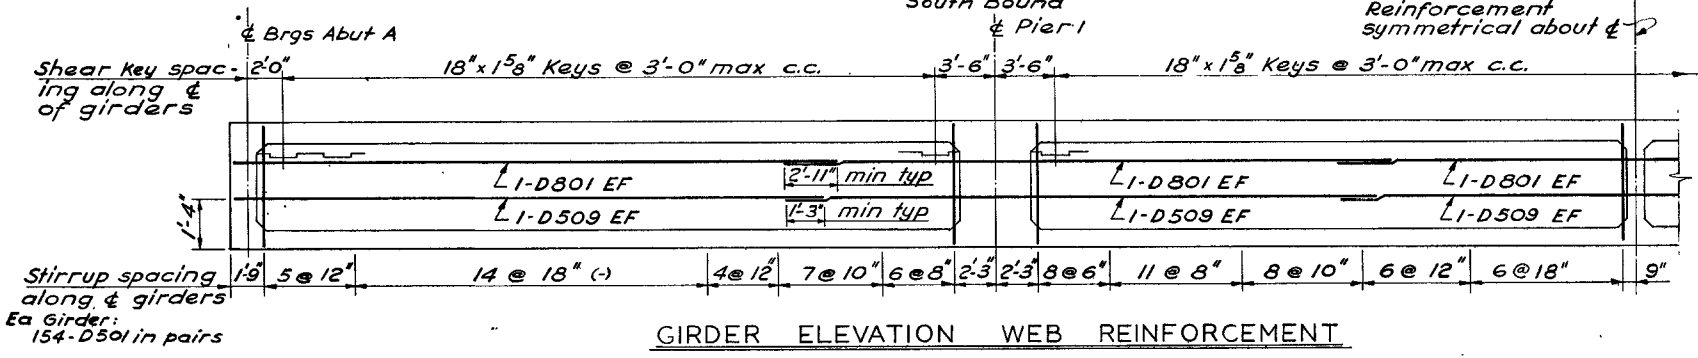


GIRDER ELEVATION WEB REINFORCEMENT

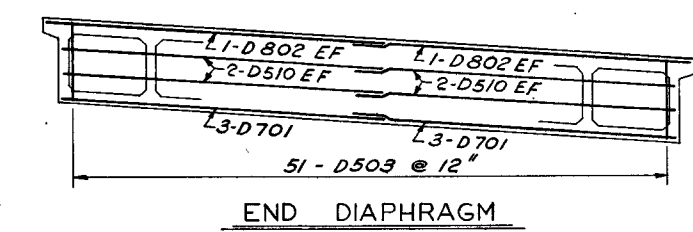


END DIAPHRAGM

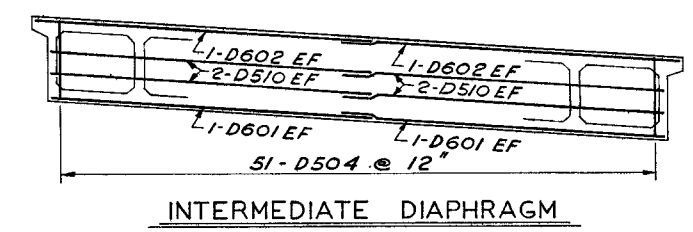

INTERMEDIATE DIAPHRAGM

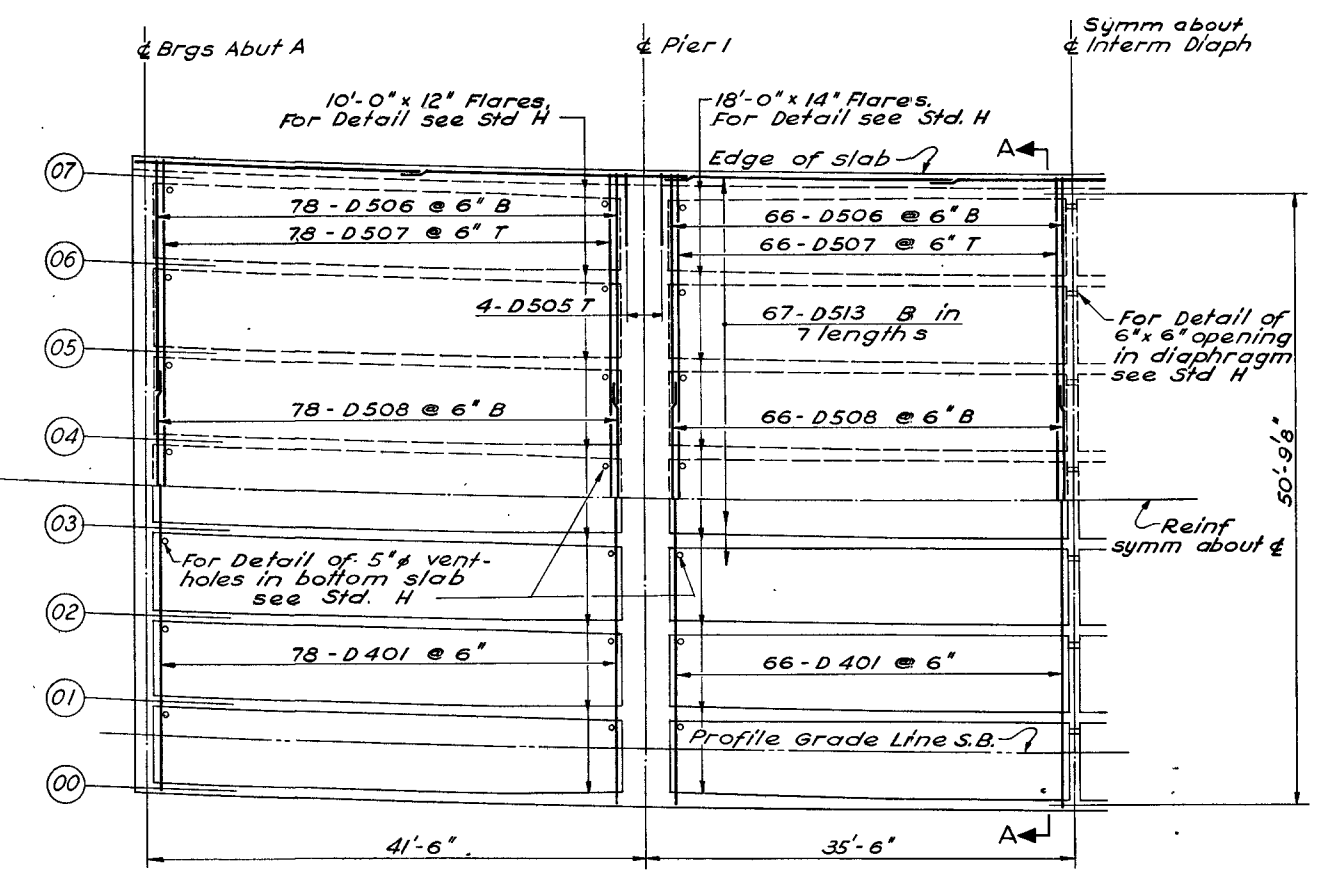

PART PLAN
TOP AND BOTTOM SLAB REINFORCEMENT

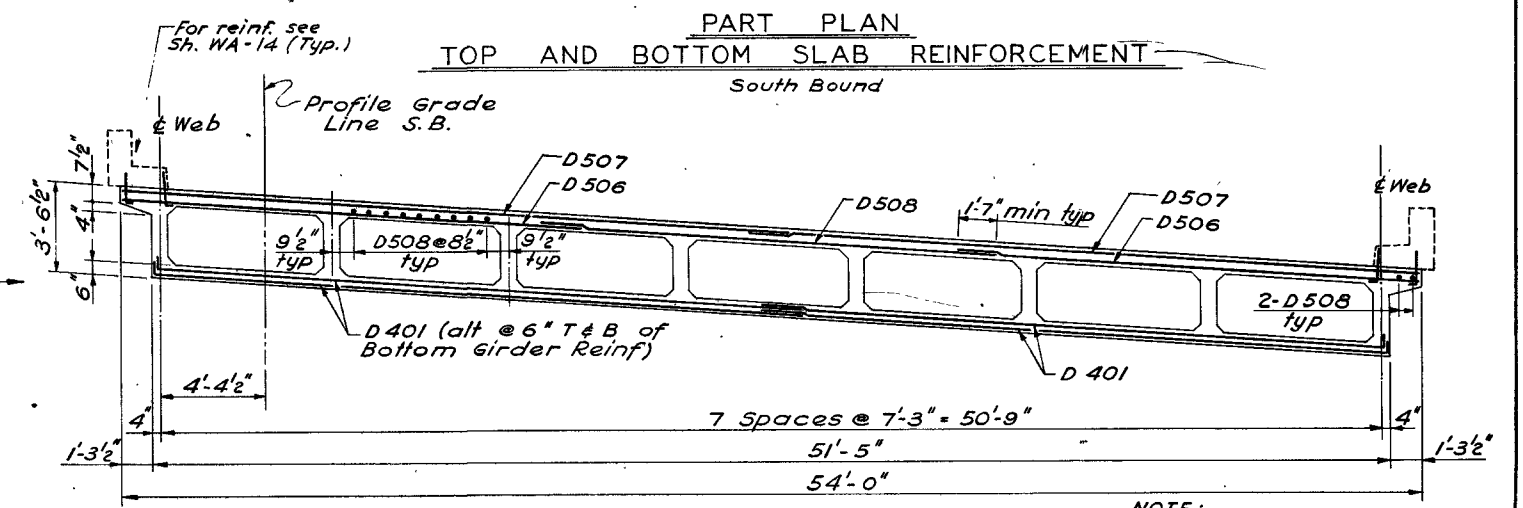

SECTION A - A (RADIAL)

NOTE:
For clarity, web and girder reinf not shown. For Details see Std. H.

NOTE:
For typical details of end diaphragms see Ref Sheet WA-11

107V3834

STATE OF NEVADA
DEPARTMENT OF HIGHWAYS

WALL STREET OVERPASS
I-1042N & I-1042S
DECK SLAB & GIRDERS SB

DE LEUW, CATHY & COMPANY ENGINEERS
SCALE: DESIGNED BY JWN RAO

59295