
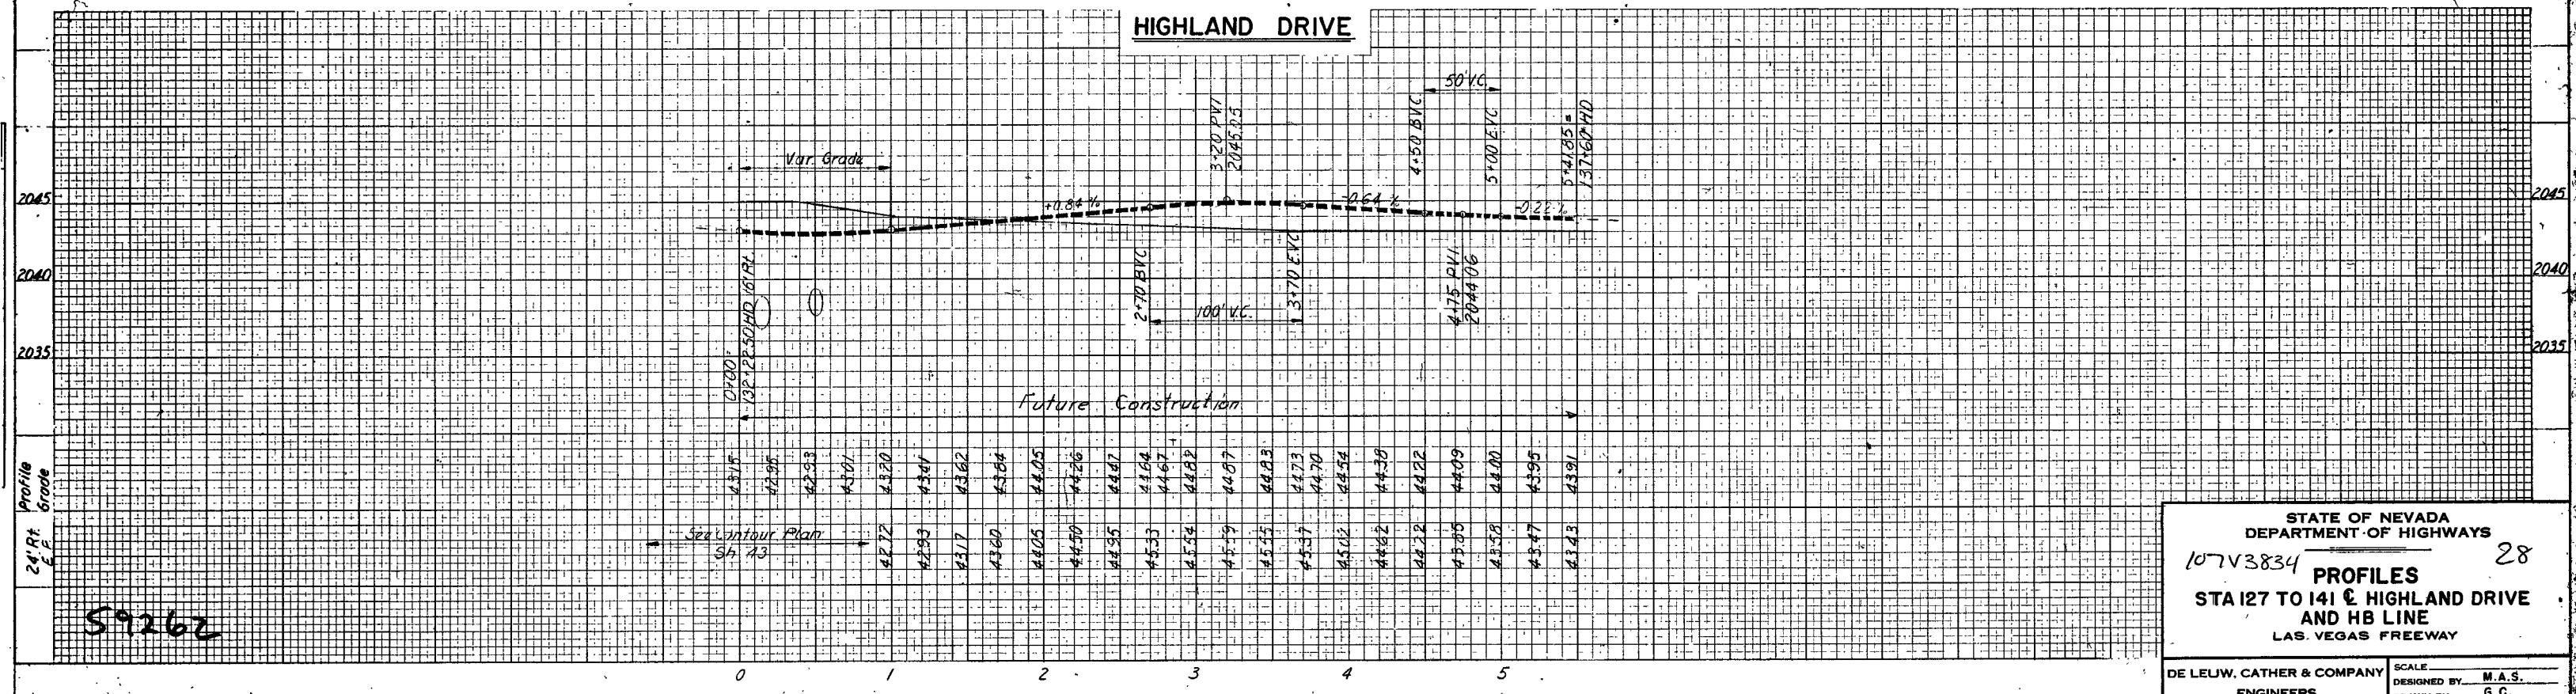


FED. ROAD DIST. NO.	STATE	PROJECT NO.	COUNTY	CONTROL SECTION	STATE ROUTE	SHEET NO.	TOTAL SHEETS
7	NEVADA	E-015-1 (22)140	CLARK	03-083		35	130

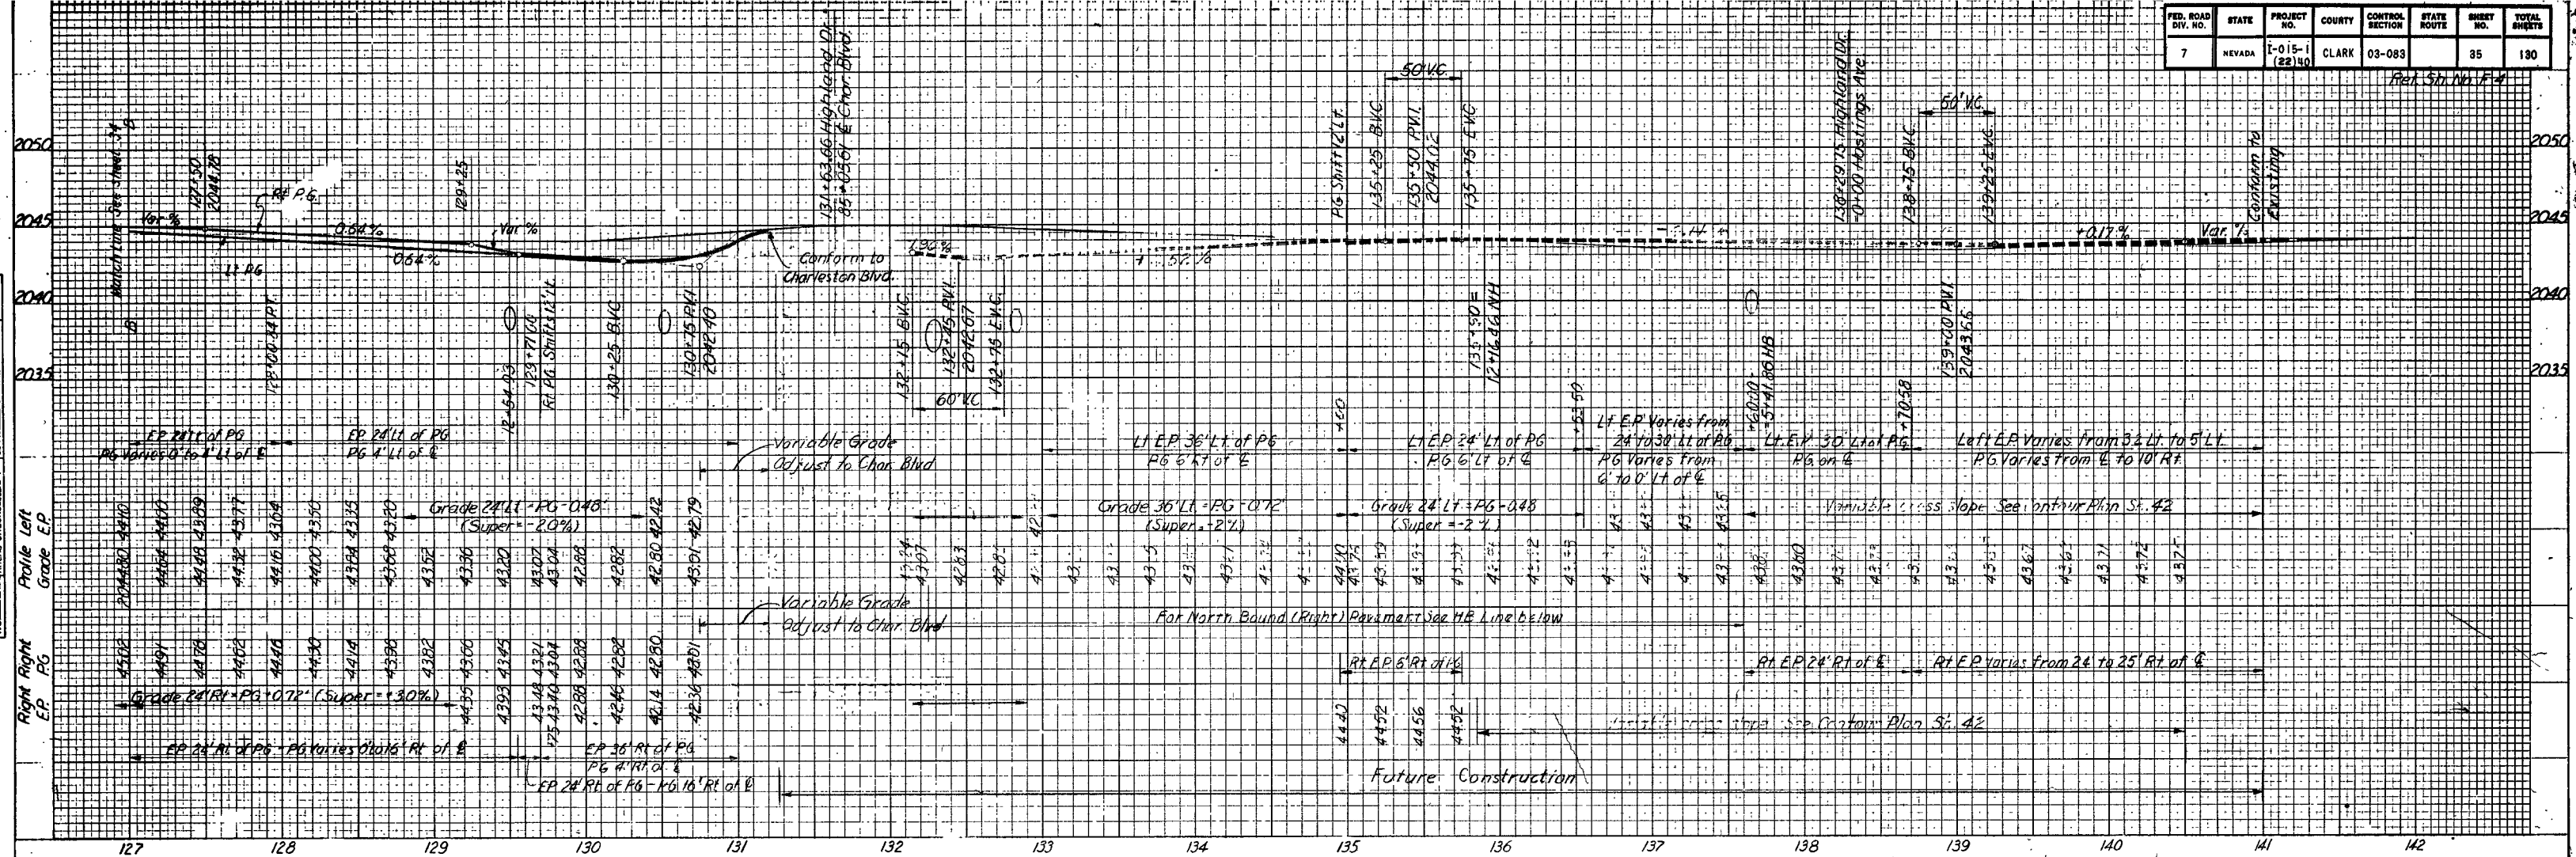

STATE OF NEVADA
DEPARTMENT OF HIGHWAYS
107V3834

28
PROFILES
STA 127 TO 141 & HIGHLAND DRIVE
AND HB LINE
LAS VEGAS FREEWAY

DE LEUW, CATHY & COMPANY
ENGINEERS

SCALE
DESIGNED BY M.A.S.
DRAWN BY G.C.