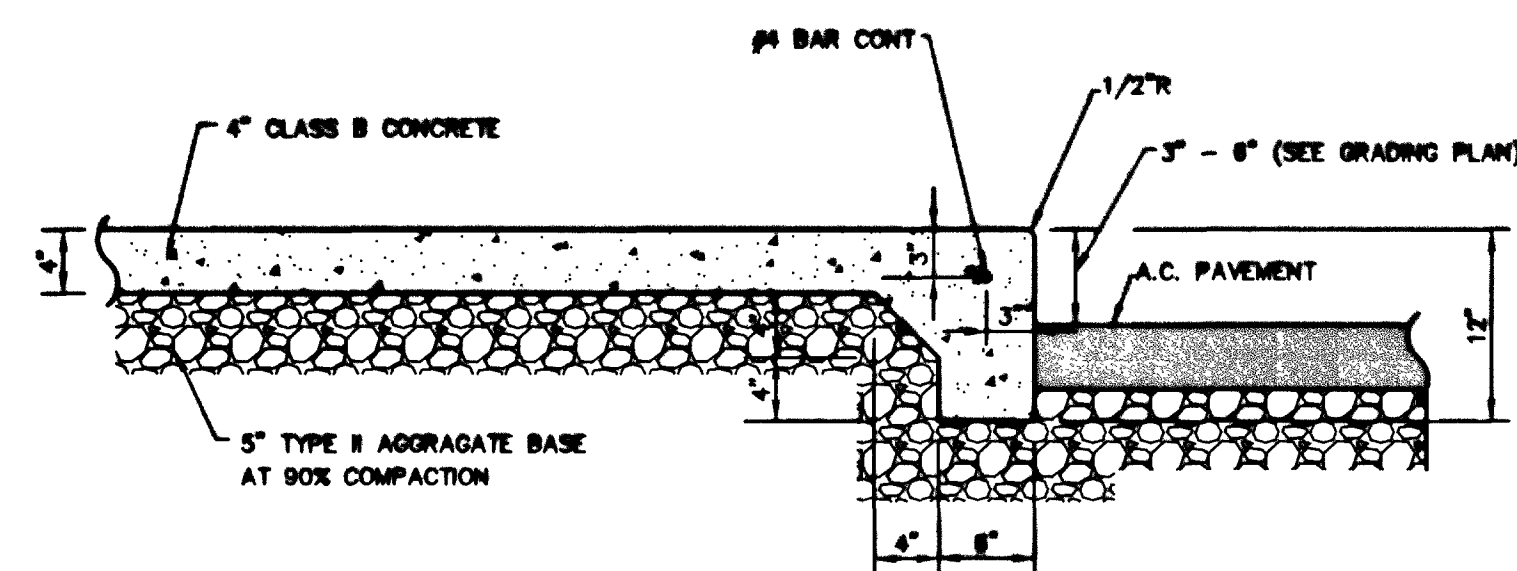
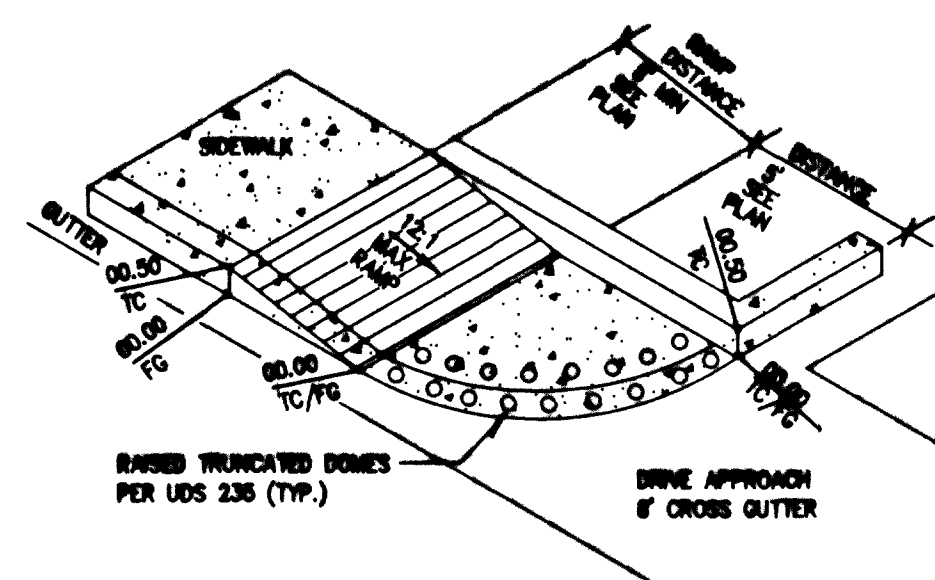
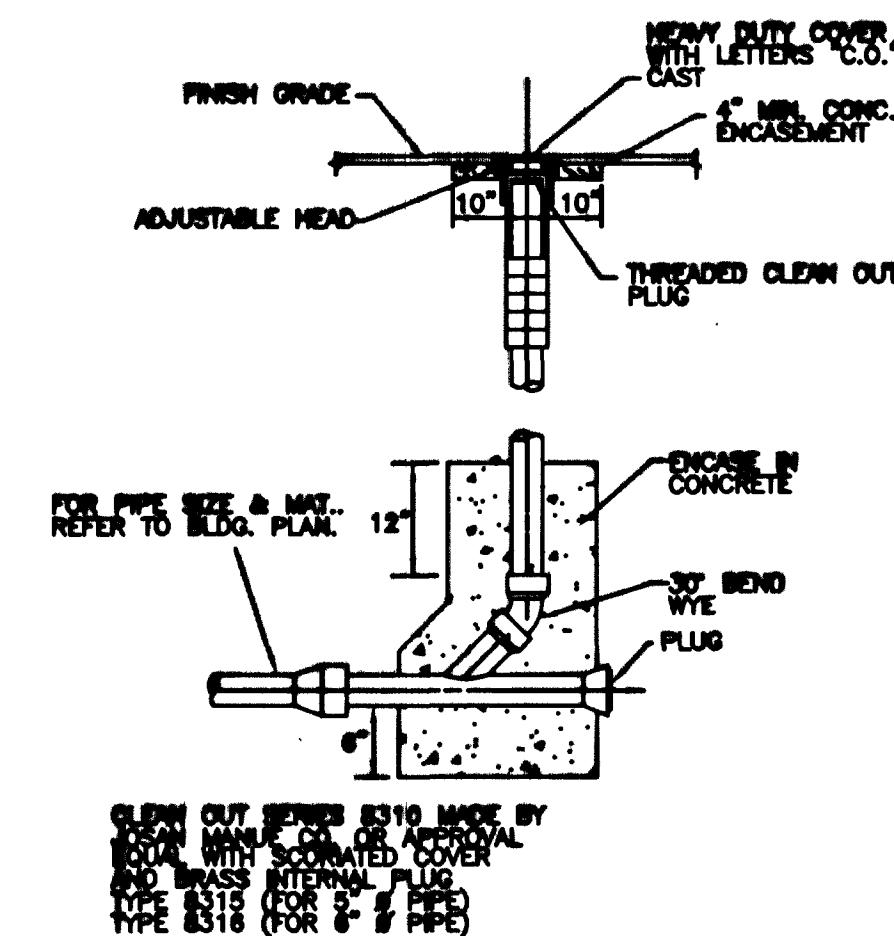
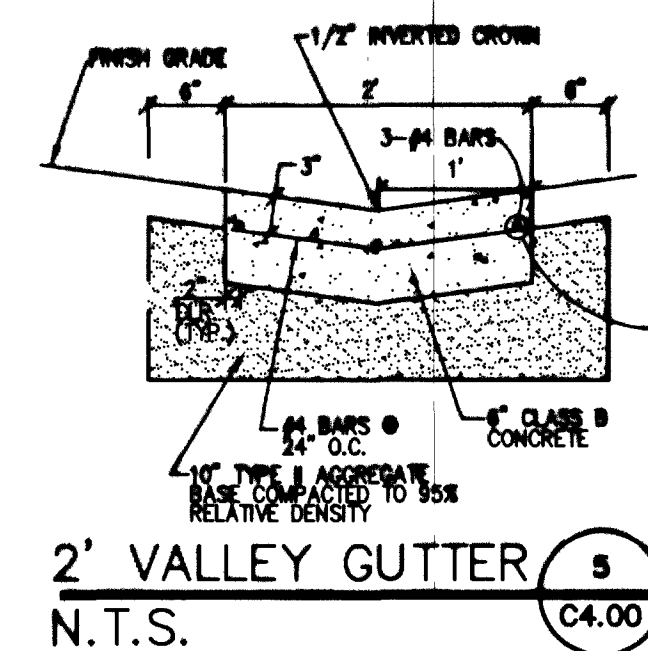
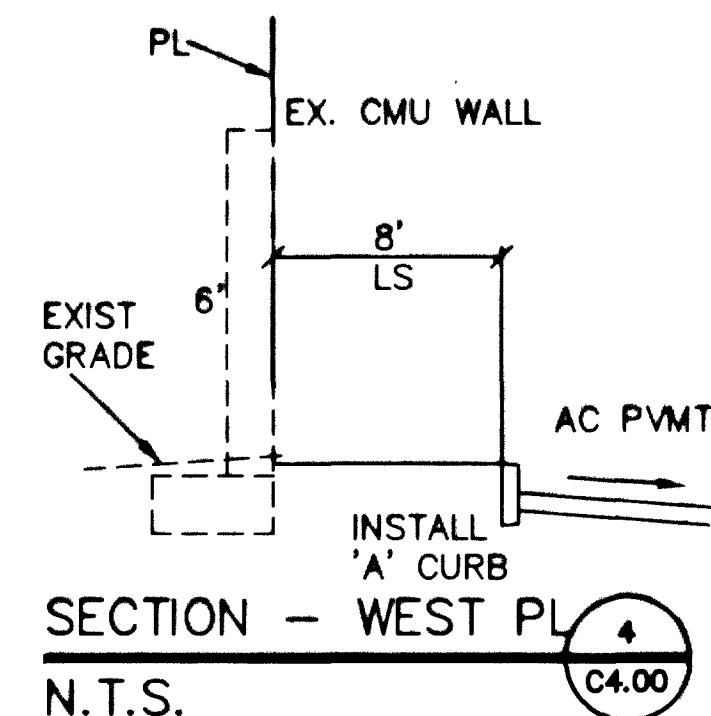
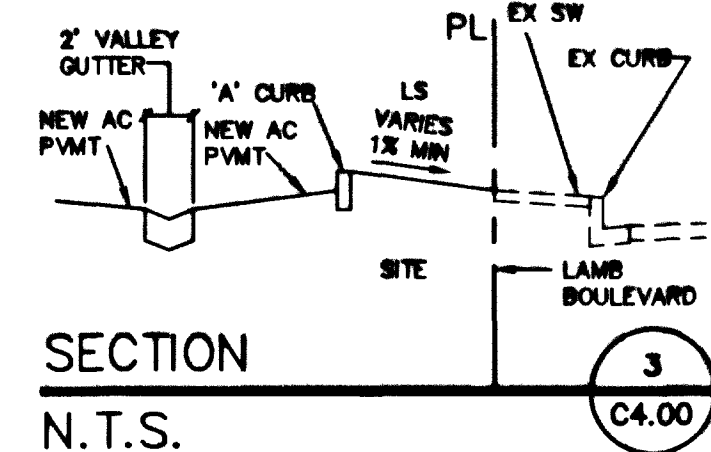
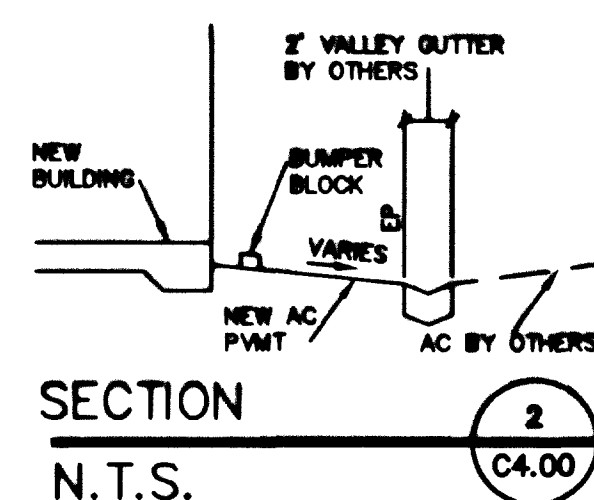


	DRAWN BY:	3/22/03	SHEET	DETAILS	DEVELOPER	OWNER
	J.S.C.					
	DESIGNED BY:	3/22/03		PSI	1307 JUSTIN ROAD FLOWER MOUND, TX 75028 PHONE 972-724-0596 FAX 972-355-1180	RONALD J. RICHARDSON P.O. BOX 851471 YUKON, OKLAHOMA 73085-1471 PHONE 972-724-0596 FAX 972-355-1180
CHECKED BY:	3/22/03		TITLE	DADA ENGINEERING		
PROJECT NO:						
10008						
SCALE: 1"=20'						

AVOID CUTTING UNDERGROUND UTILITY LINES. IT'S COSTLY. Call before you Dig— 1-800-227-2000 UNDERGROUND SERVICE ALERT (U.S.A.)	AVOID OVERHEAD POWER LINE CONTACT Call before you OVERHEAD 1-702-583-6111 RENOVA POWER (ENVIRONMENT AND SAFETY SERVICES) DEPARTMENT
--	---

DELTA ENGINEERING ASSUMES NO RESPONSIBILITY FOR EXISTING UTILITY LOCATION AND ELEVATIONS. THE UTILITIES SHOWN ON THIS DRAWING HAVE BEEN PLOTTED FROM THE BEST AVAILABLE INFORMATION. IT IS, HOWEVER, THE CONTRACTOR'S RESPONSIBILITY TO FIELD VERIFY THE LOCATION AND ELEVATION OF ALL UTILITIES PRIOR TO THE COMMENCEMENT OF ANY CONSTRUCTION. CONTRACTOR TO FIELD VERIFY ALL EXISTING SITE CONDITIONS PRIOR TO CONSTRUCTION. IF A CONFLICT EXISTS BETWEEN WHAT IS SHOWN ON THESE DRAWINGS AND WHAT EXISTS IN THE FIELD, THE CONTRACTOR IS TO NOTIFY THE ARCHITECT OR ENGINEER IMMEDIATELY.