




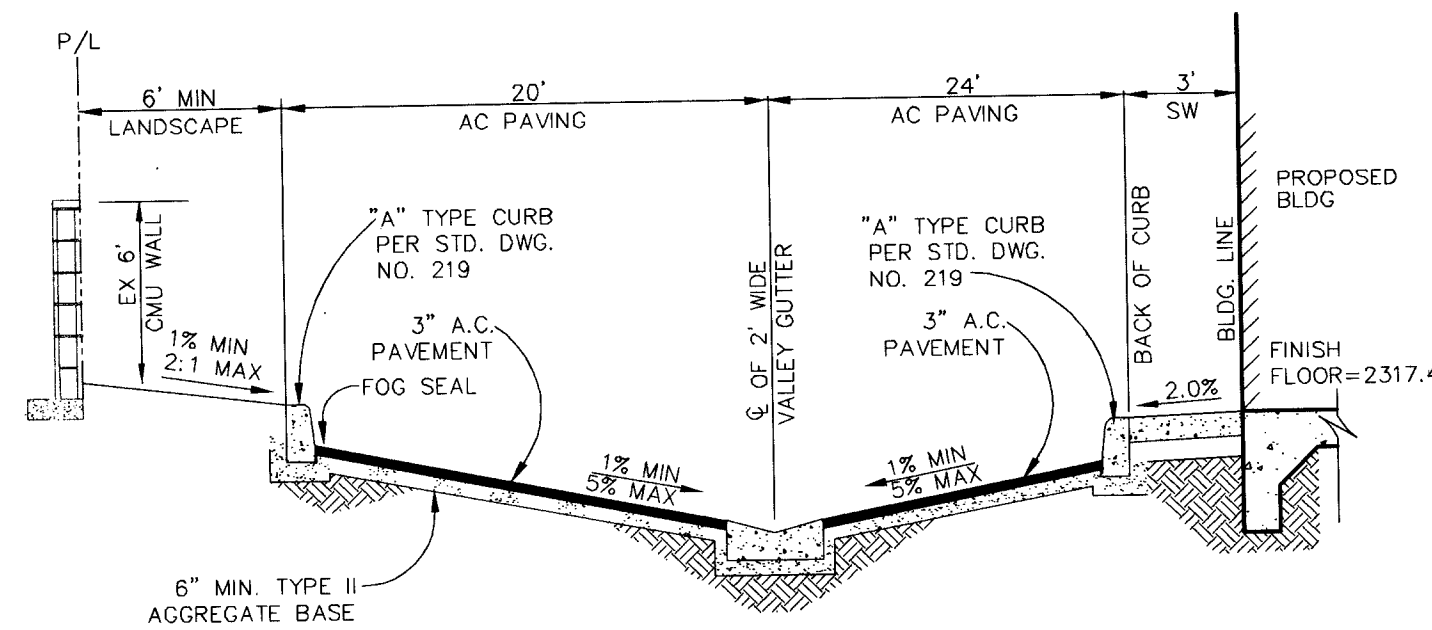


SECTION - A
WEST PROPERTY LINE
SCALE: NONE

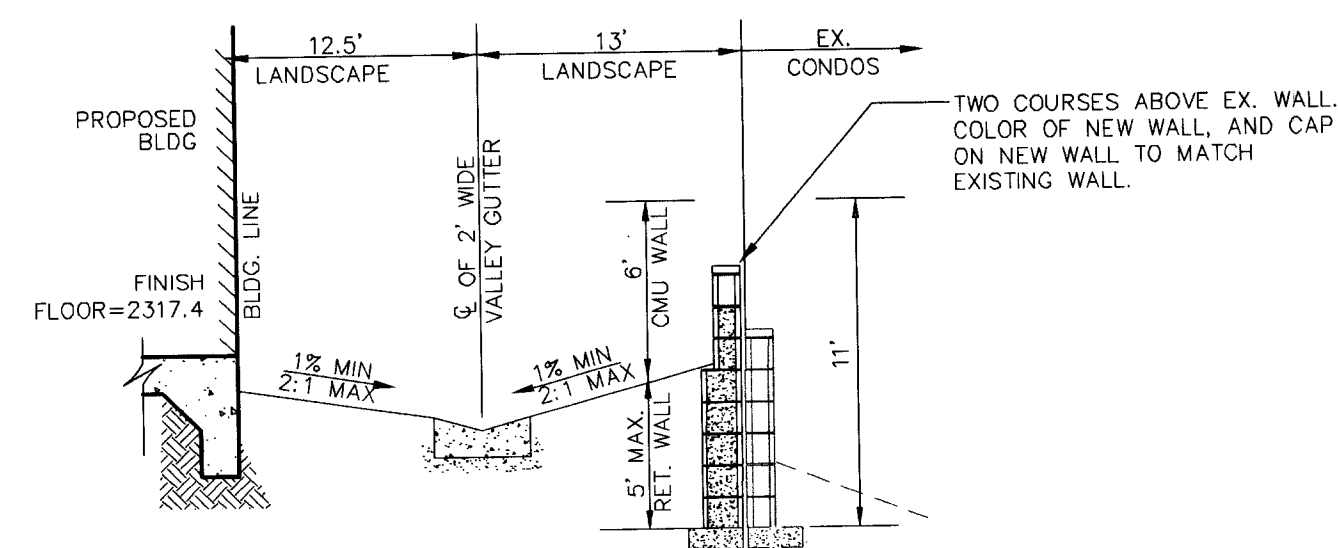


SECTION - B
NORTH PROPERTY LINE
SCALE: NONE

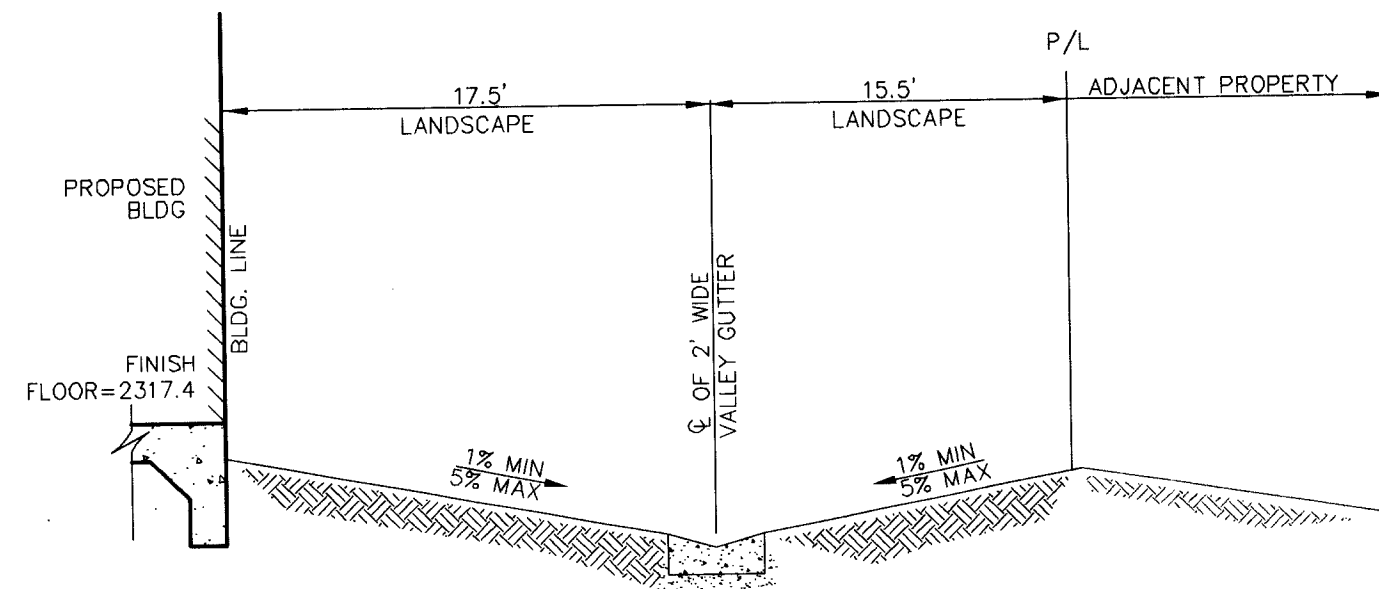


SECTION - C
EAST PROPERTY LINE
SCALE: NONE

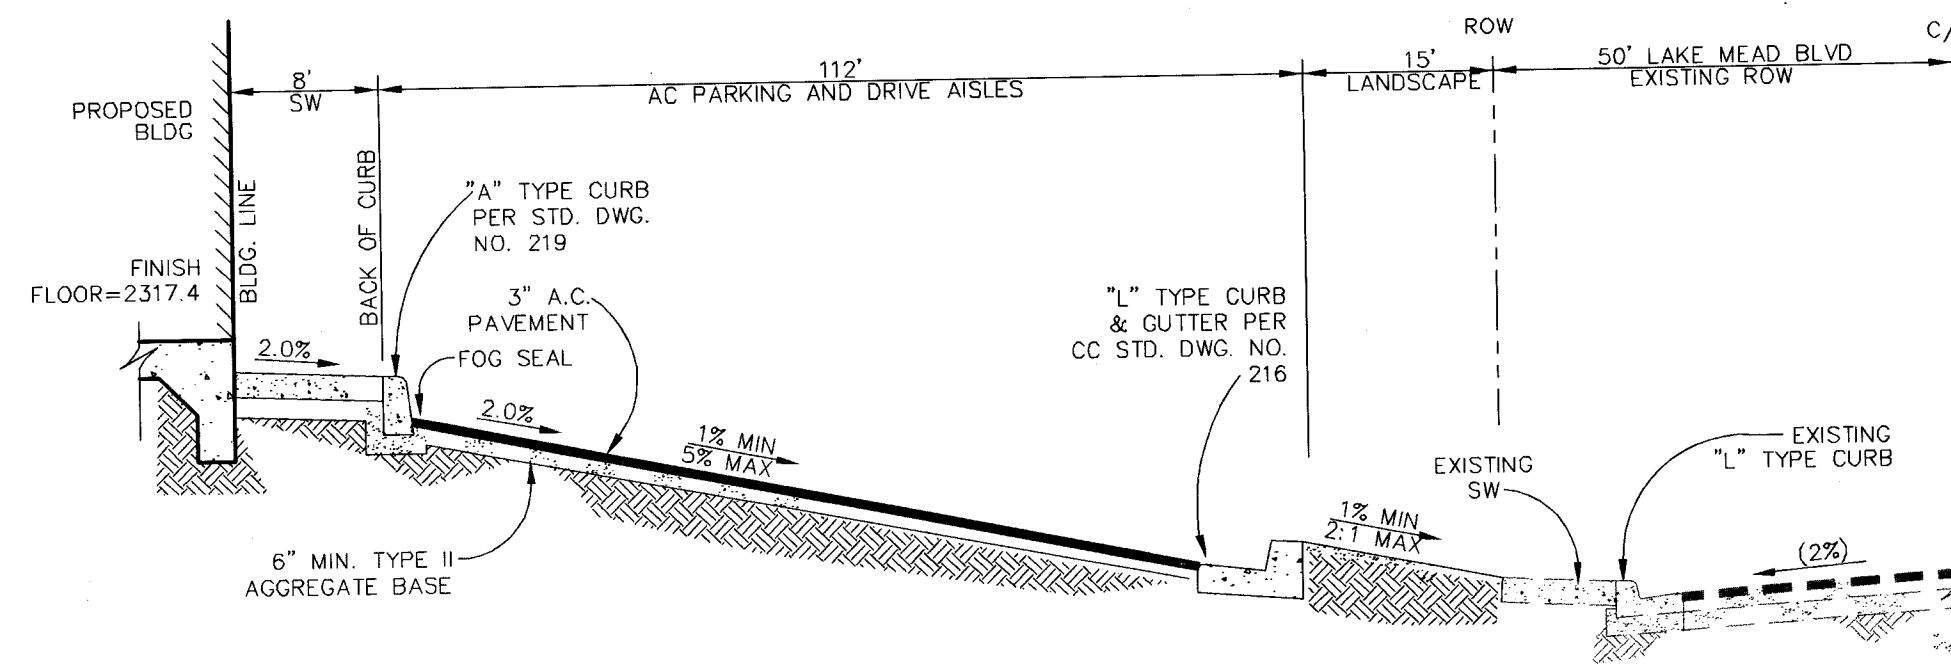

SECTION - D
SOUTH PROPERTY LINE
SCALE: NONE

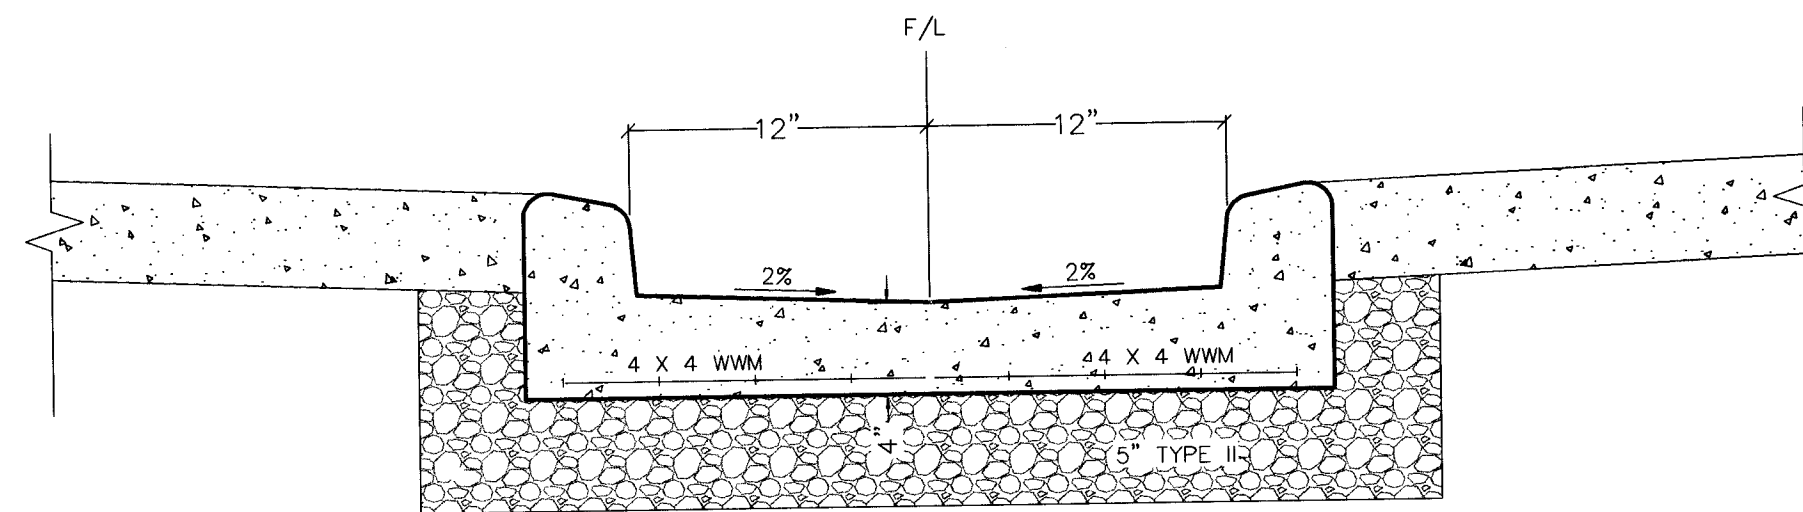

SECTION - E
24\"/>

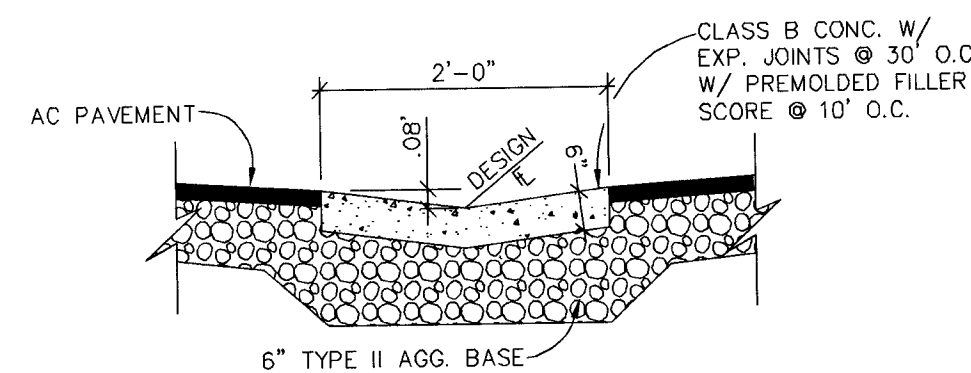

2' VALLEY GUTTER
SCALE: NONE

BASIS OF BEARINGS	BENCHMARK
THE BASIS OF BEARING FOR THIS ALTA IS N 89°13'45\"/>	THE BENCHMARK USED FOR THE TOPOGRAPHY ON THIS PROJECTS WAS A RIVET AND ALUMINUM PLATE IN TOP OF CURB, SOUTHWEST CORNER OF TORREY PINES DR. AND LAKE MEAD BLVD. NEAR THE PC OF TORREY PINES DR. ELEVATION = 702.485 METERS (2304.74 FEET) #7C00 23C4

NOTICE!

EXISTING UTILITIES ARE SHOWN ON PLANS FOR THE CONVENIENCE OF THE CONTRACTOR ONLY. THE CONTRACTOR IS RESPONSIBLE FOR THE PROTECTION OF ALL UTILITIES. THE ENGINEER BEARS NO RESPONSIBILITY FOR UTILITIES NOT SHOWN OR SHOWN INCORRECTLY.

Call BEFORE YOU Dig

1-800-227-2600
UNDERGROUND SERVICE (USA)

GREEN, HERRINGTON, & HOWELL LLC 1600 ARKANSAS BLVD., STE #100 TEXARKANA, AR 71634 (870) 772-9457		ALPHA & ENGINEERING COMPANY 50 So. Jones #202, Las Vegas, NV 89107 Telephone: (702) 877-1300	
DETAIL PLAN 1		FAMILY DOLLAR STORE @ LAKE MEAD/BOOKBINDER	
DRAWN BY: M.P. DESIGNED BY: M.P. CHECKED BY: M.P. PROJECT NO: 325702	04-01-03 04-01-03 04-01-03 SCALE: 1"=30'	SHEET D1 4 OF 6 SHEETS DRAWING NO. 107N3868	