




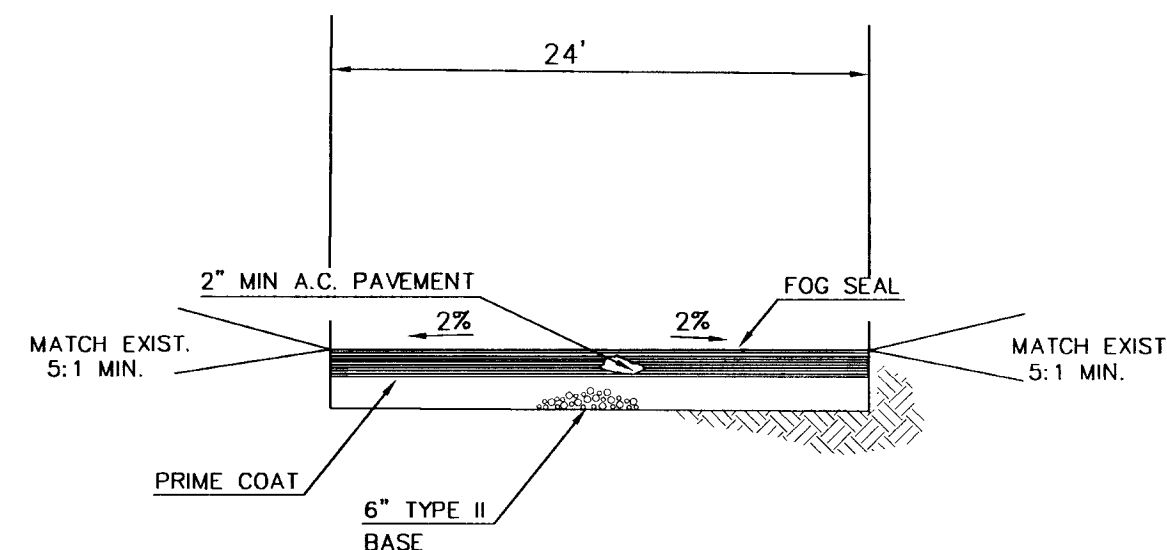


DETAIL FIRE ACCESS ROAD
PER STD. DWG. NO. 209
N.T.S.

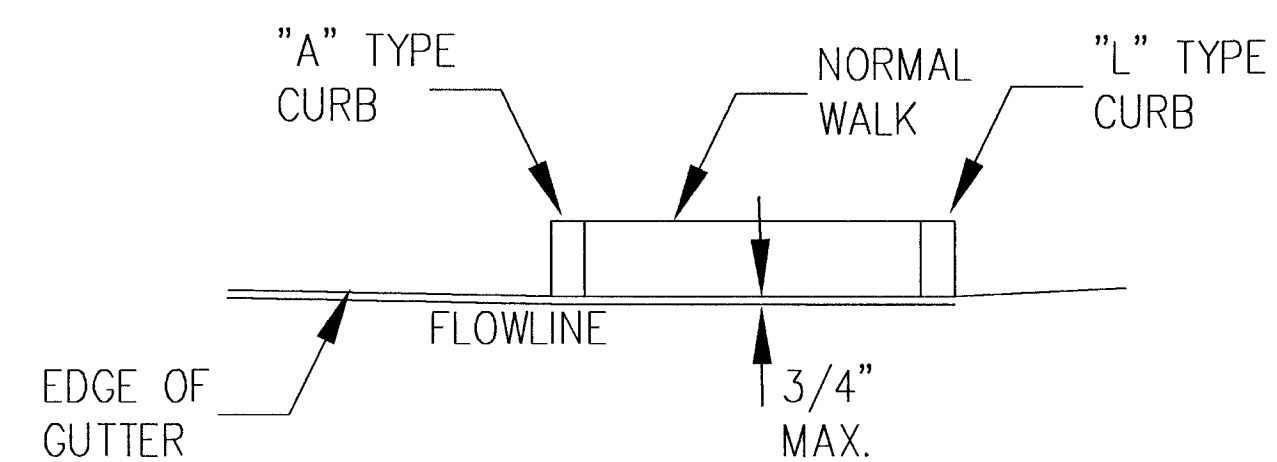

PROFILE

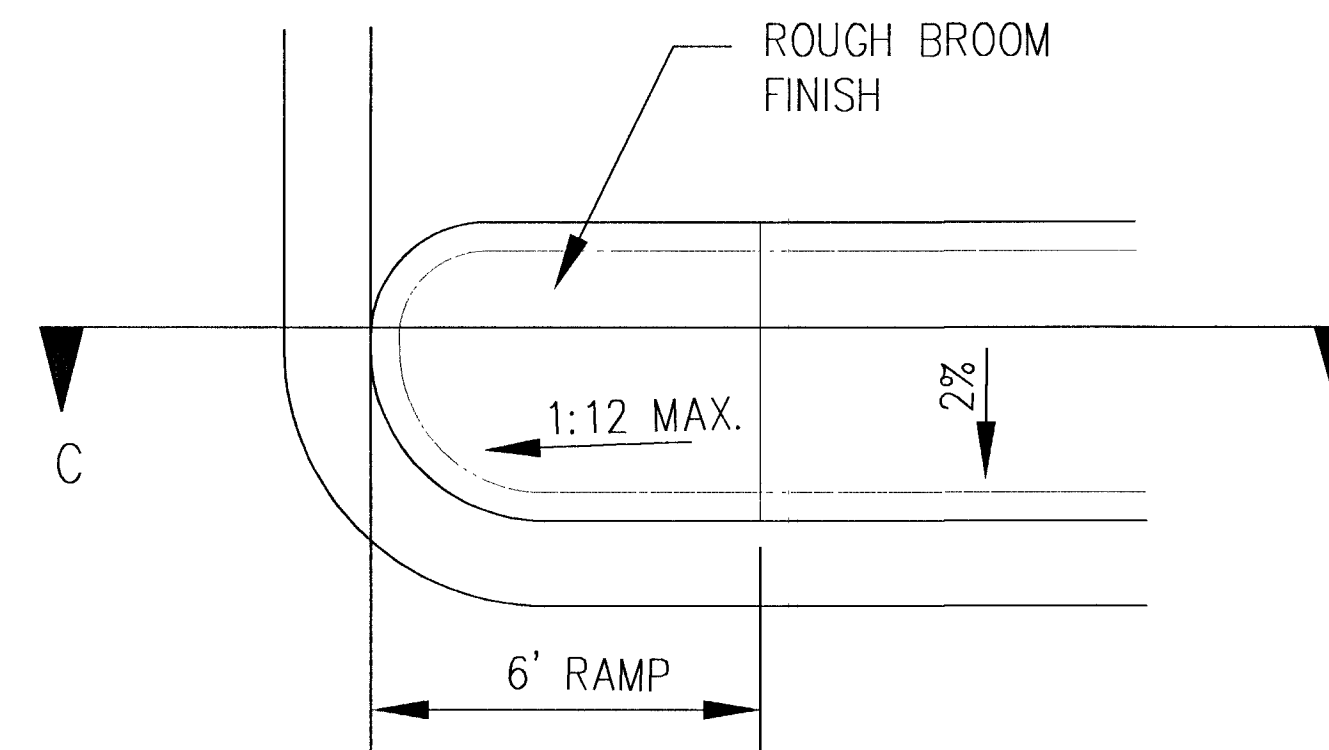


RAMP END PARKING ISLAND

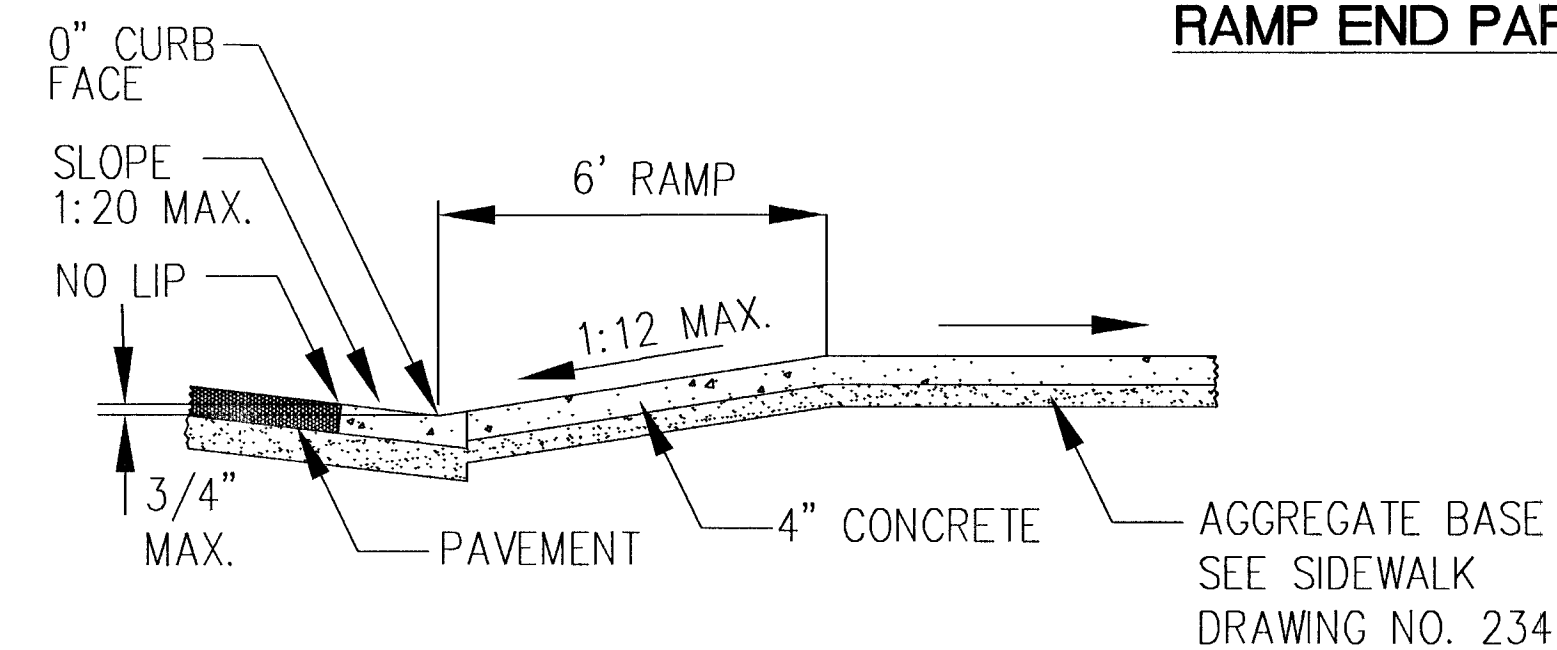


SECTION C-C


SIDEWALK RAMP DETAIL

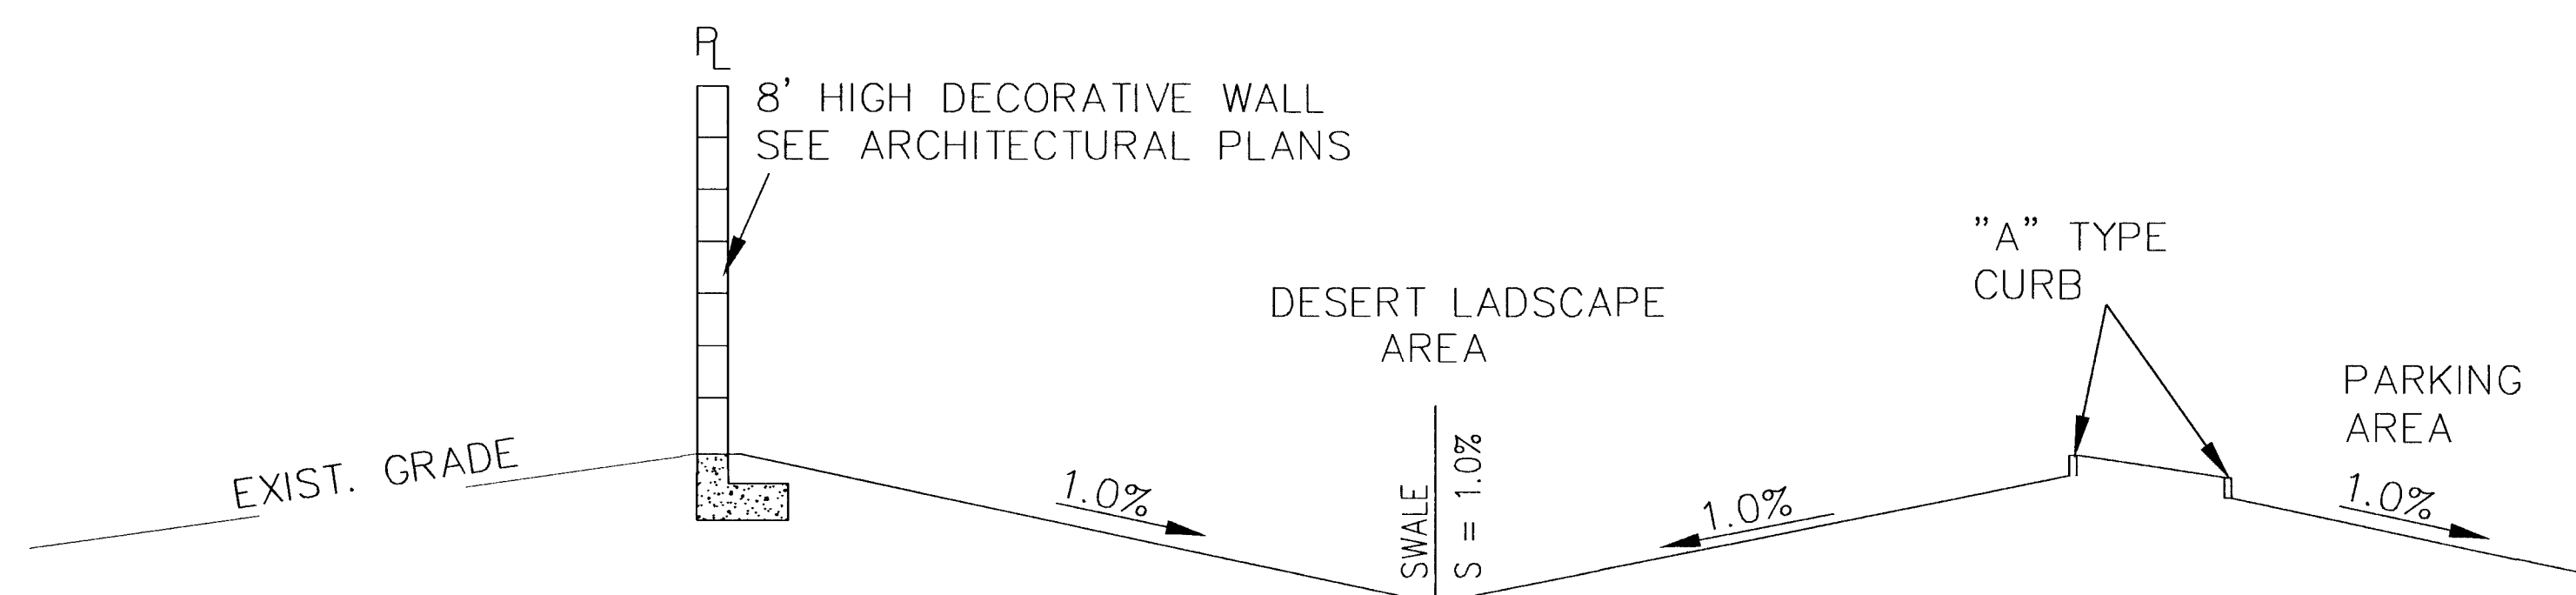


DETAIL A

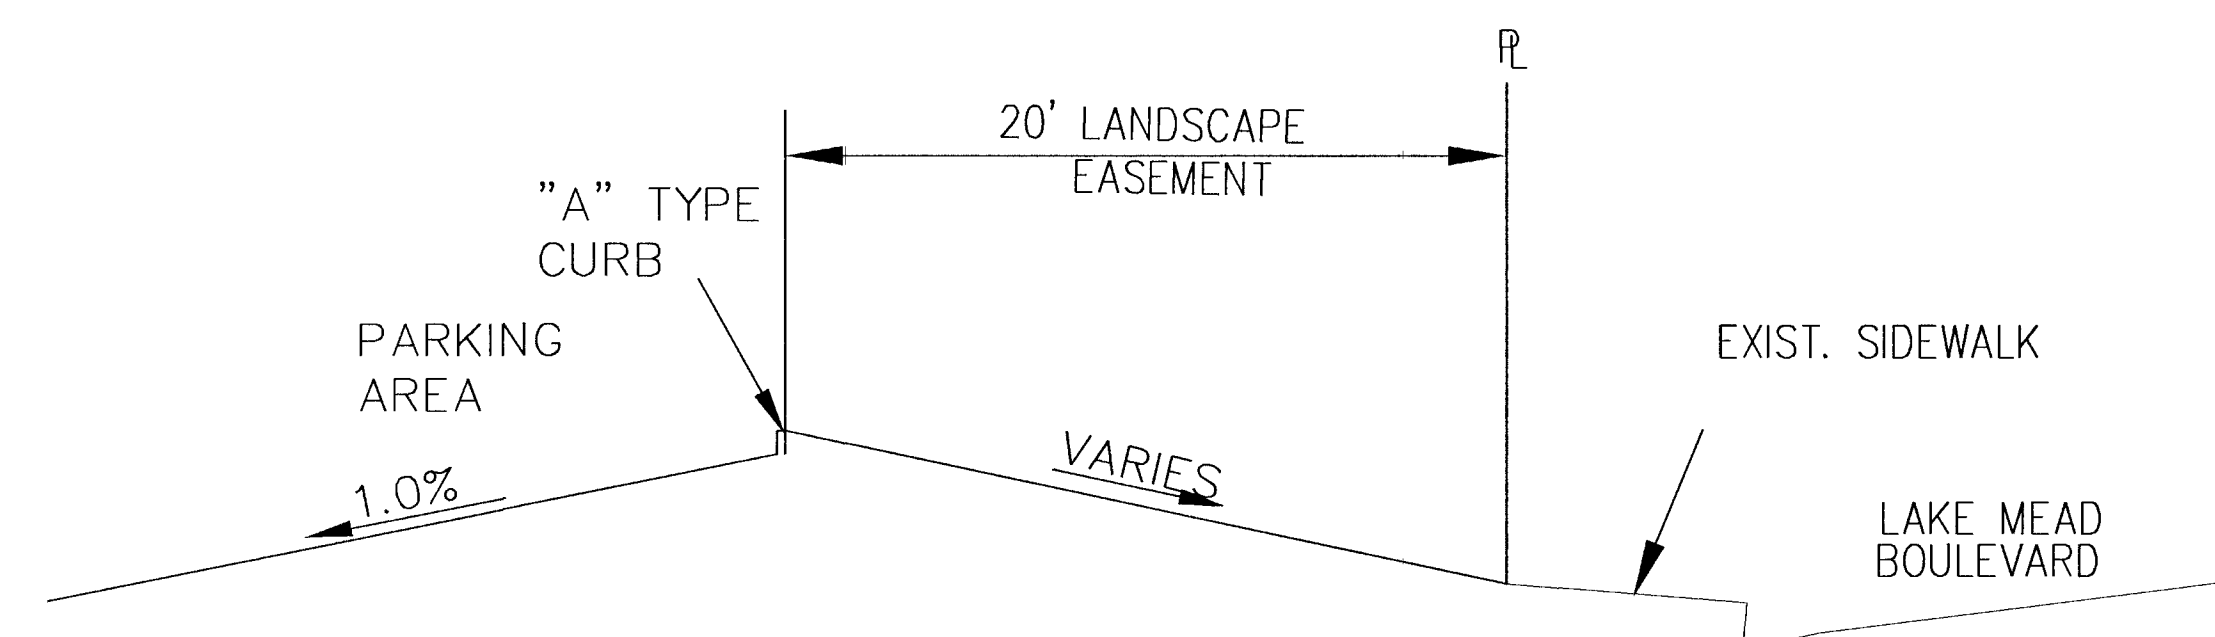


DETAIL D

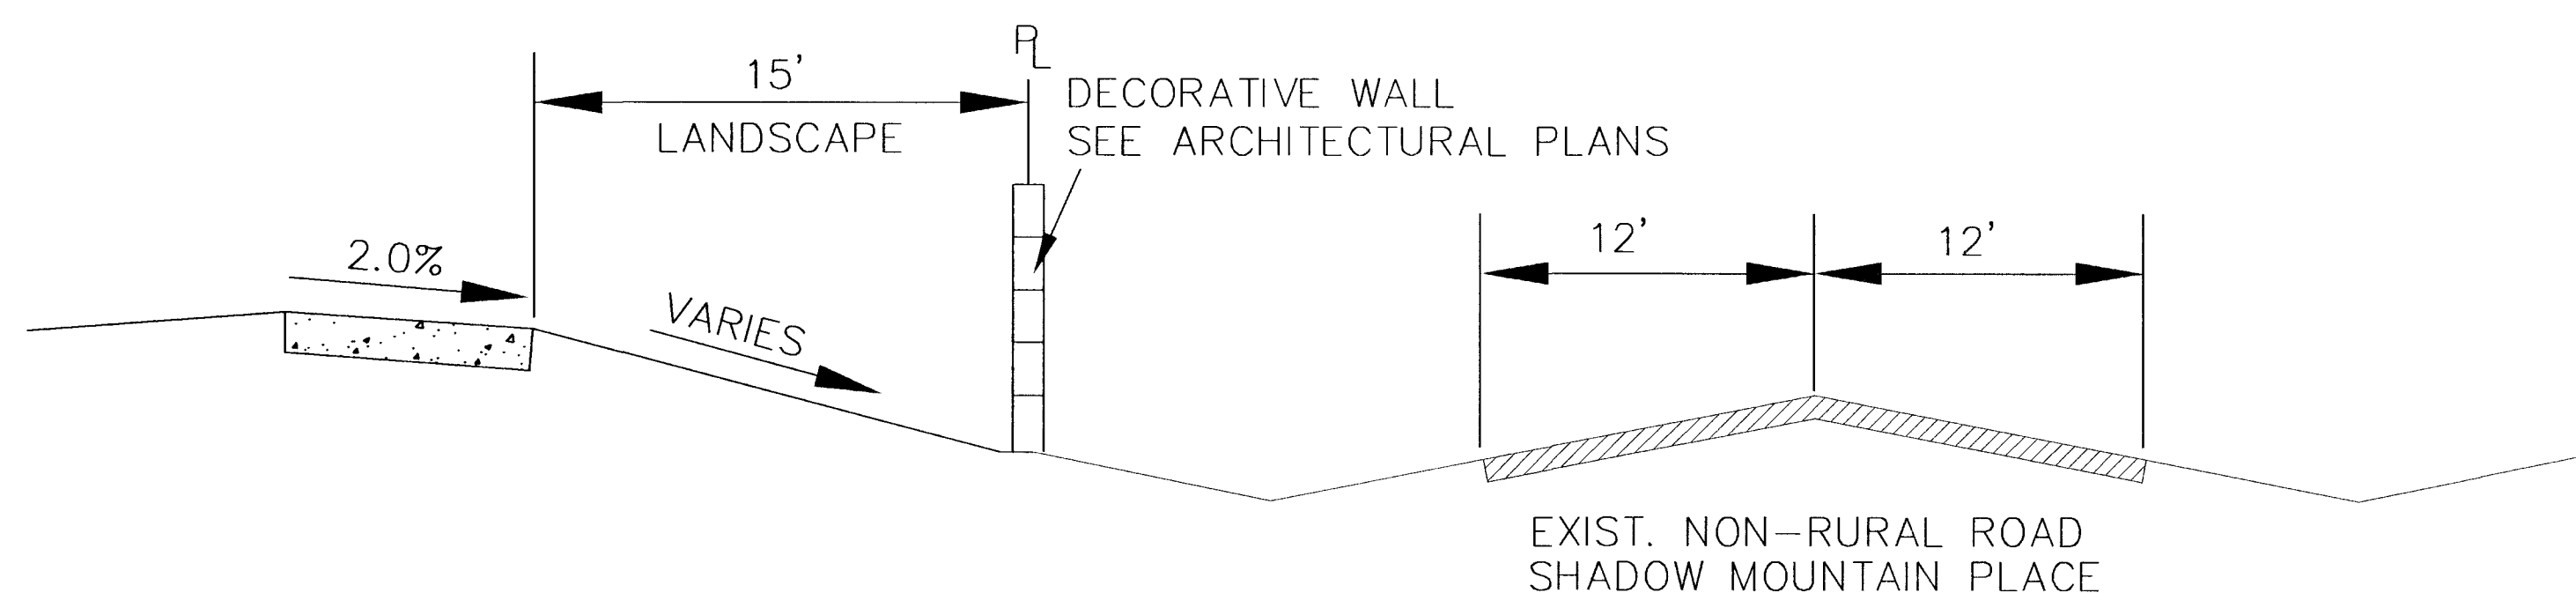


DETAIL B

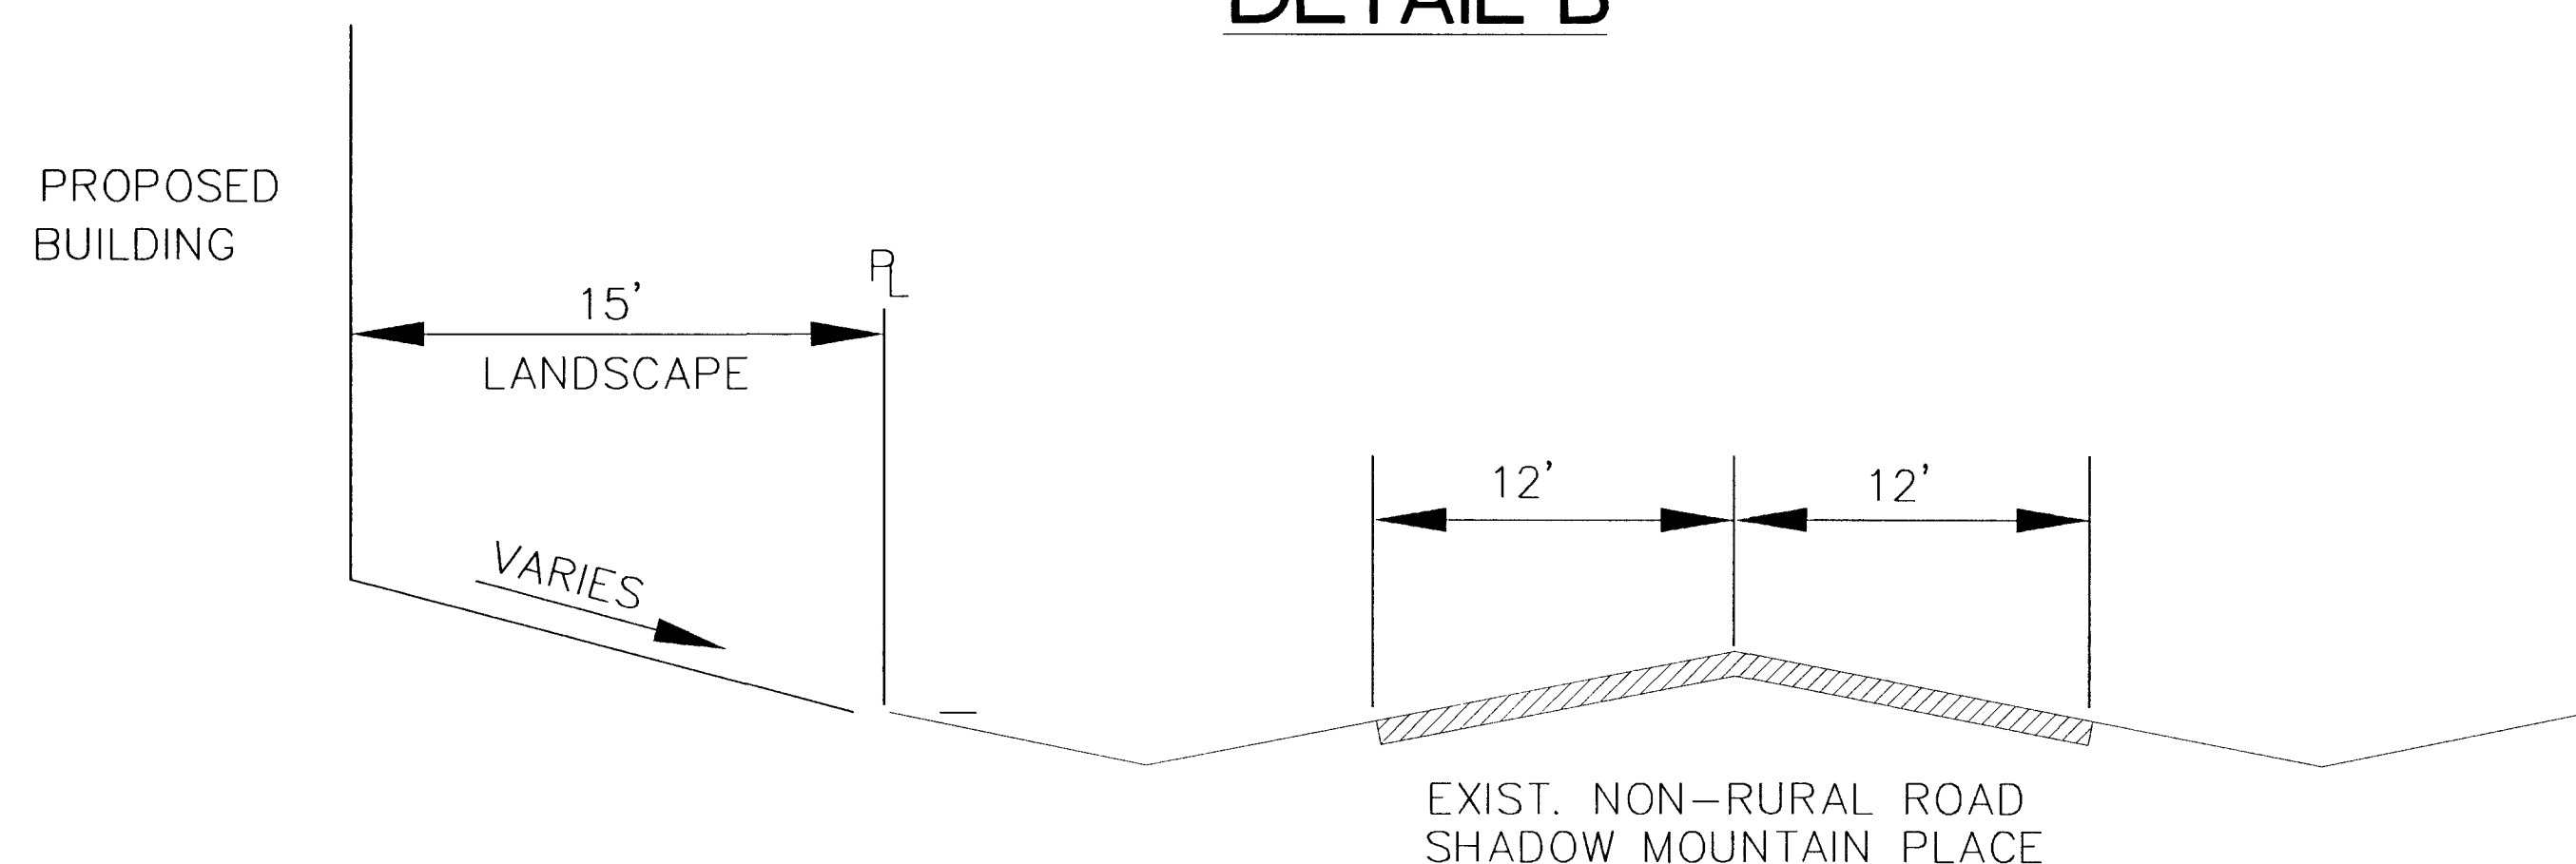

DETAIL C

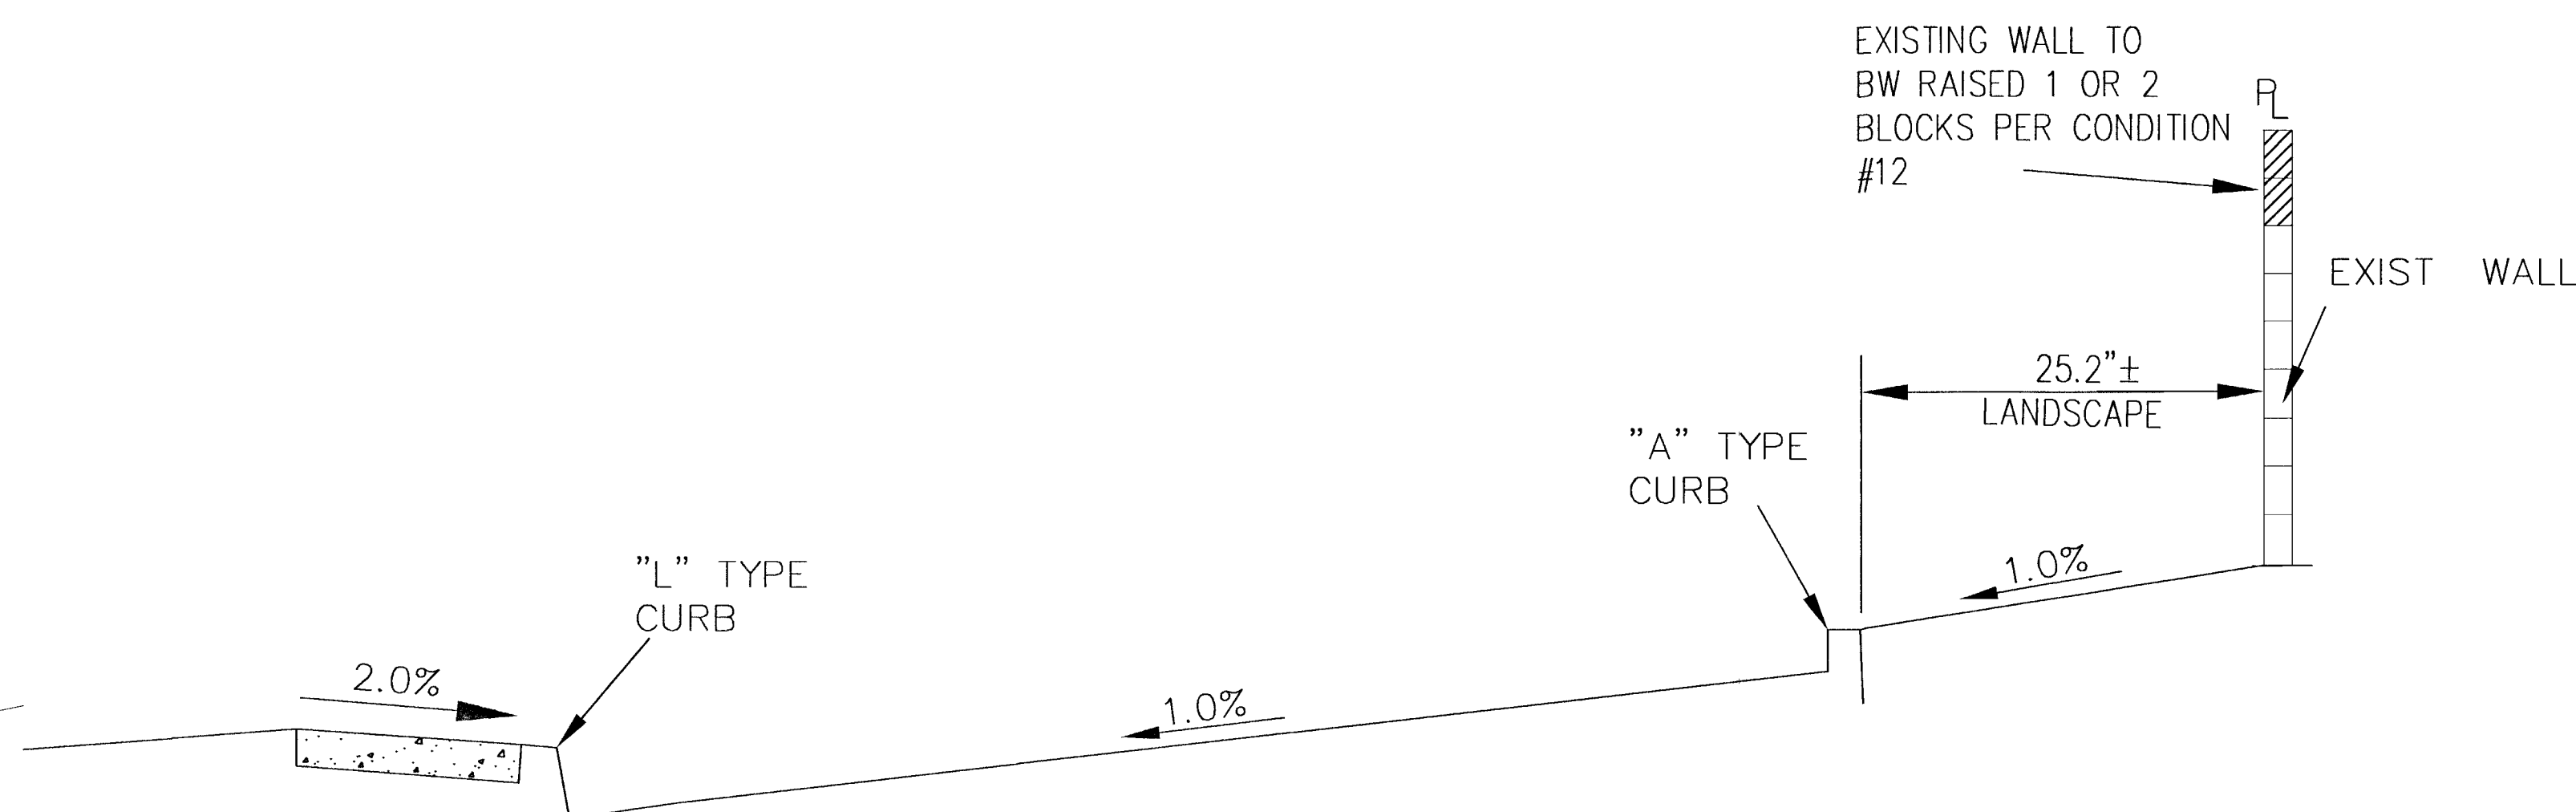

DETAIL E

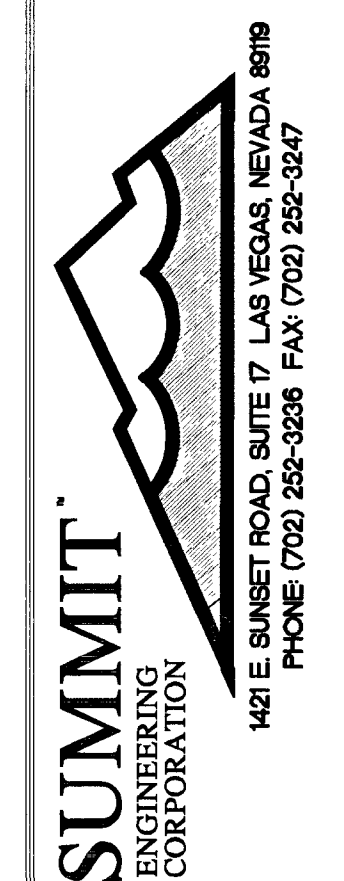

DEVELOPER
NEVADA HOMES GROUP INC.
1797 SHADOW MTN. PL.
LAS VEGAS, NV. 89108
PHONE: (702) 220-6200
FAX: (702) 257-7715

DESIGNED: A.P.H.	CHECKED: A.J.H.	SCALE: 1"=20'	DATE: 10/19/03
FILE NO: 72584	VER: N/A		

HOLY GHOST MINISTRIES
DETAIL SHEET
NEVADA HOMES GROUP INC.
LAS VEGAS CLARK COUNTY NEVADA

REV.	DATE	DESCRIPTION	BY	APPD

SEAL
PROFESSIONAL ENGINEER
ANDREW J. HUSTAD
Exp. 6-30-05
CIVIL
No. 12503
SHEET
C7
7 OF 7 SHEETS
DRAWING NO.
107V3918