
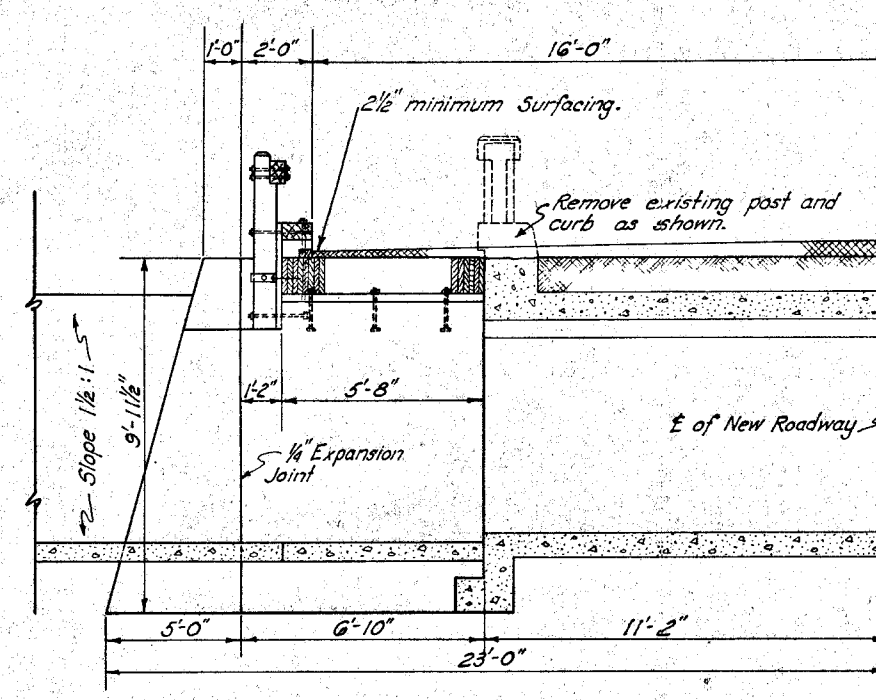
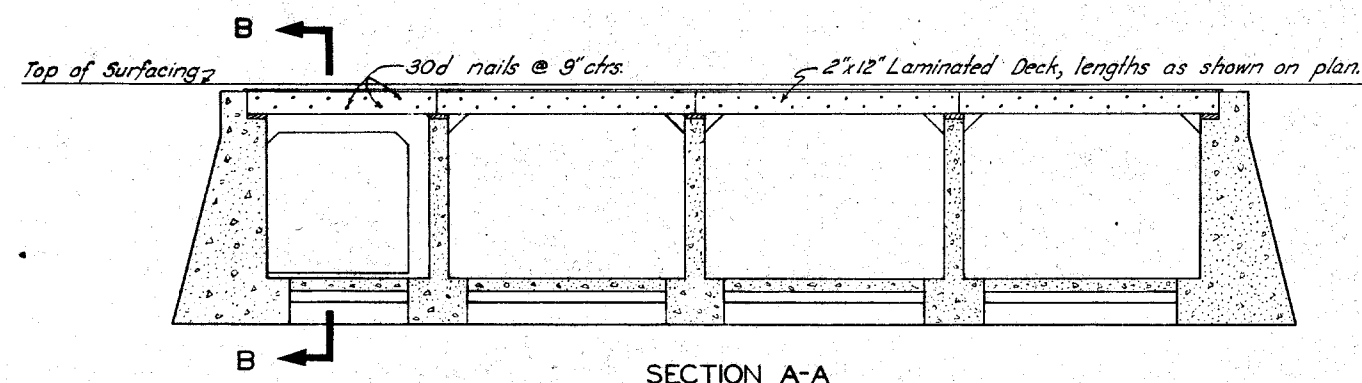
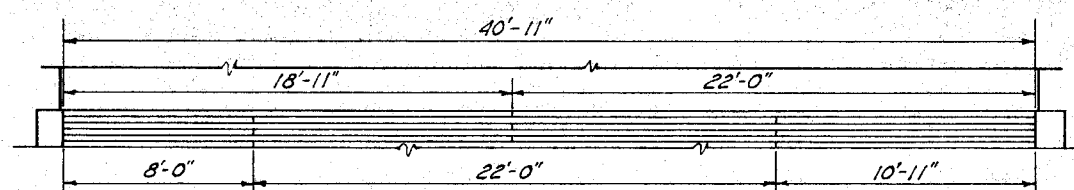
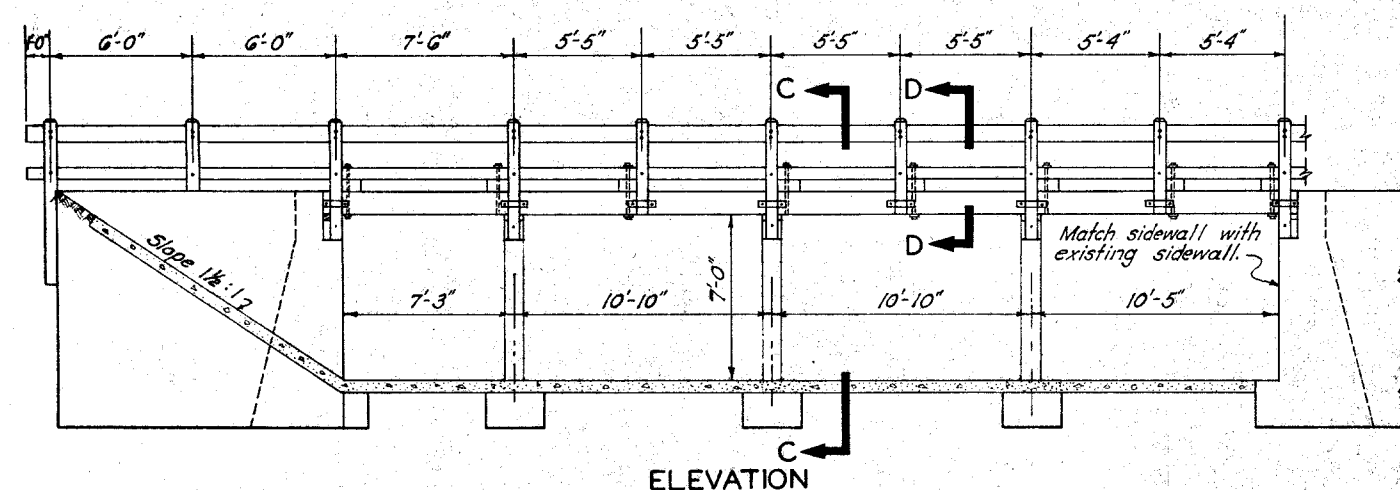


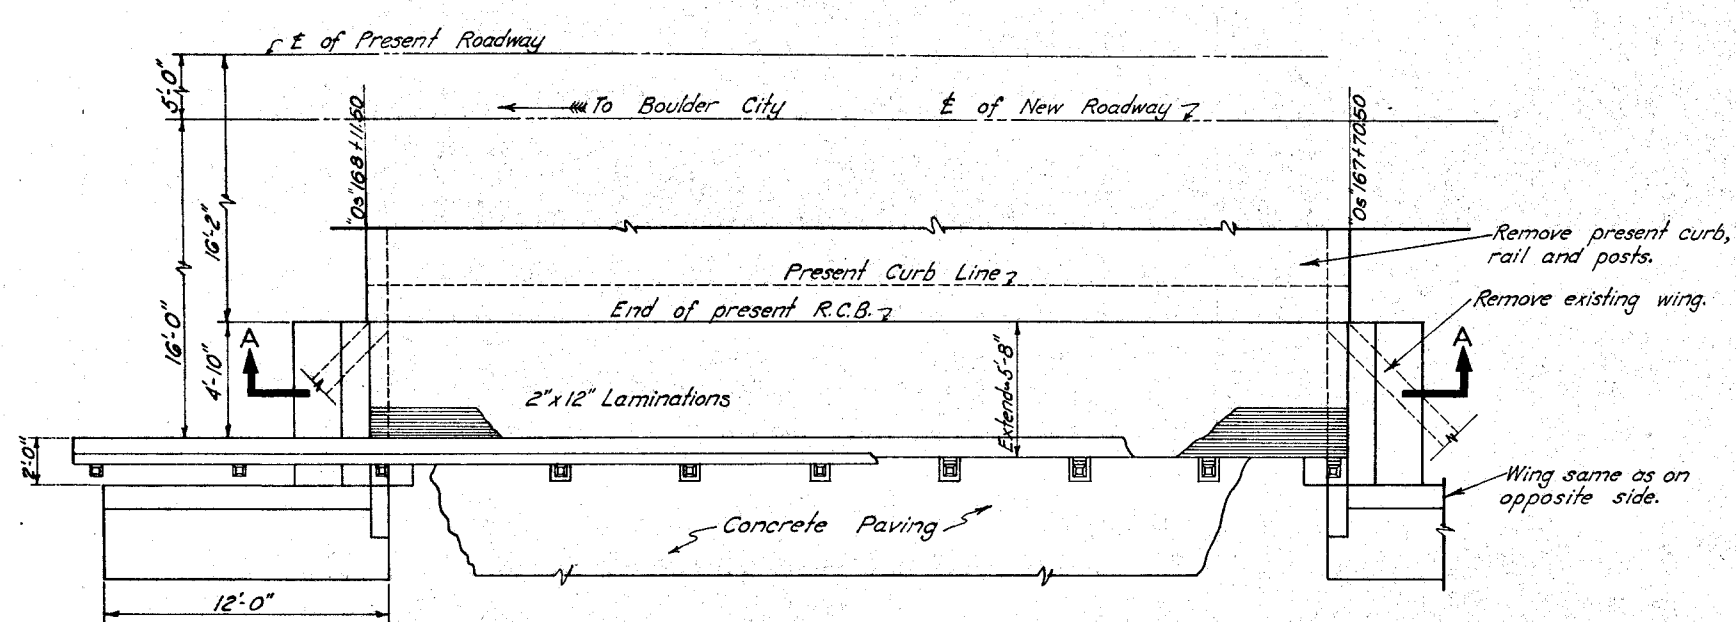

GENERAL NOTES:-

- 1.- Live Load H-15.
- 2.- Concrete; Class "B".
- 3.- Timber;
 - (a) Laminated deck; Dense select merchantable dimension, framing, plank, etc., Port Orford Cedar.
 - (b) Sills; No. 1 common dimension, framing, plank, etc., Port Orford Cedar.
 - (c) Railing; Dense No. 1 timbers, posts and stringers, Port Orford Cedar.
- 4.- Hardware; All hardware except nails to be painted one coat of approved red or white lead paint before assembling. Portion of bolts encased in concrete not to be painted. Nails to be cement coated.

STATE OF NEVADA
DEPARTMENT OF HIGHWAYS

B-194 17
GENERAL PLANS

107V3992

67150