
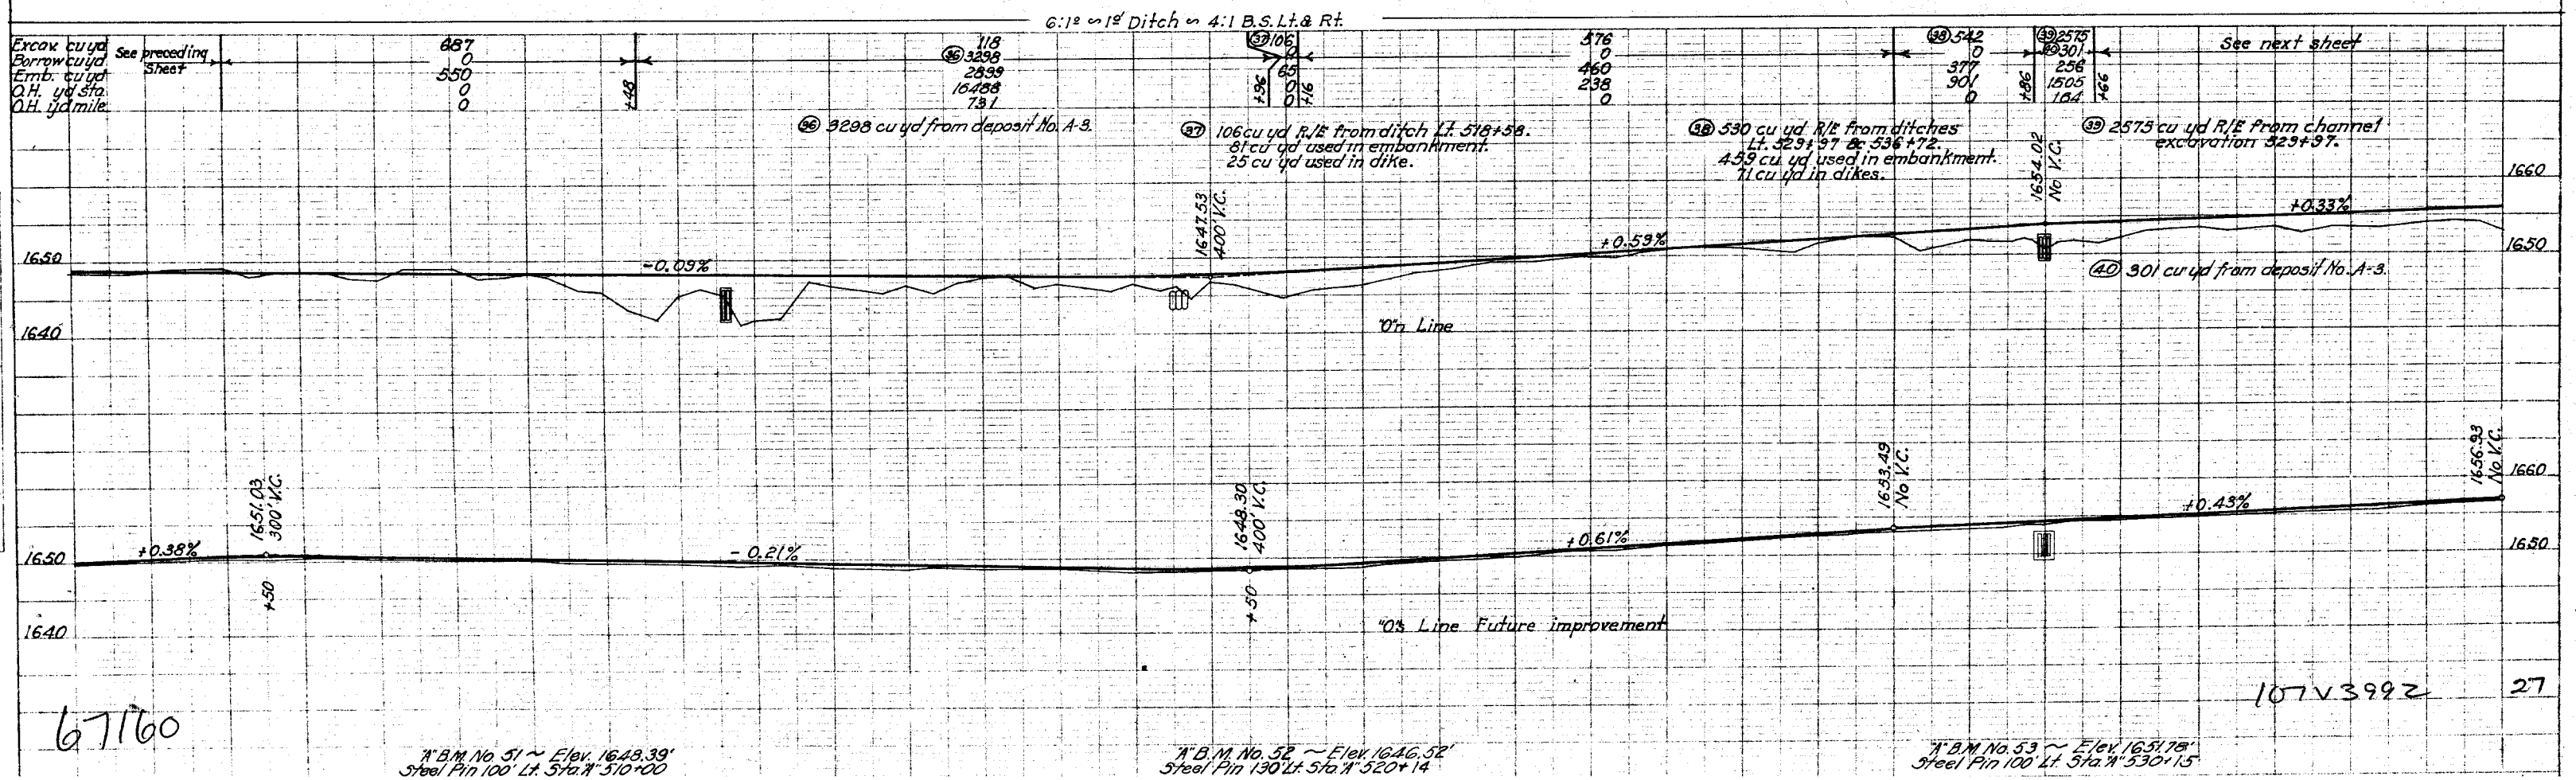


PLAN
SUBMITTED
NOTED
NO.

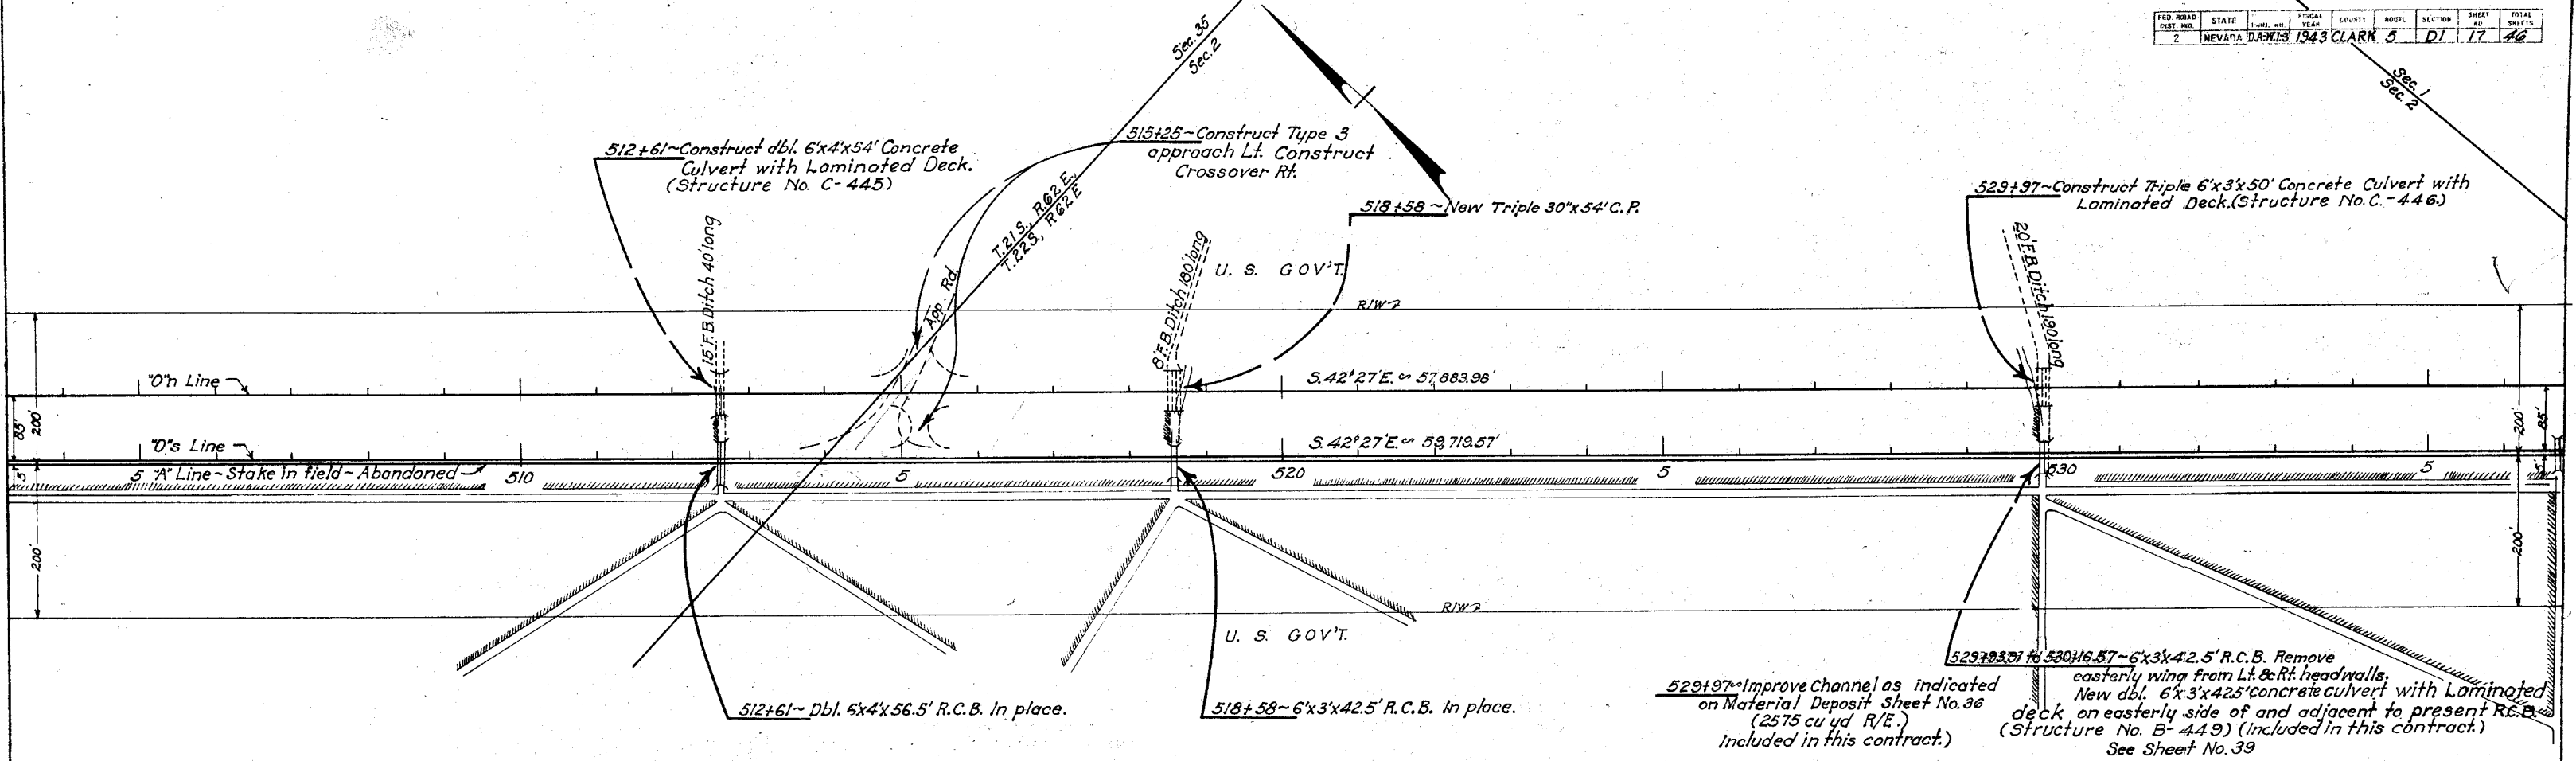

DATE
BY
NO.

67160

M.B.M. No. 51 ~ Elev. 1643.39'
Steel Pin 100 Lt. Sta. 510+00

M.B.M. No. 52 ~ Elev. 1646.52'
Steel Pin 130 Lt. Sta. 520+14

M.B.M. No. 53 ~ Elev. 1651.78'
Steel Pin 100 Lt. Sta. 530+15

107V3992 27