


FED RD NO	STATE	FED AID PROJ NO	FISCAL YEAR	COUNTY	ROUTE	SECTION	SHEET NO	TOTAL SHEETS
2	NEVADA	113 AG	1943	CLARK	5	D1	11	24
		PROJ NO DA 11-3					D1	30

Os Line
 Δ 3°58'13"
R 5000
L 346.47
T 73.31

On Line
 Δ 6°49'54"
R 5000
L 596.18
T 298.44

Os Line
 Δ 3°58'13"
R 5000
L 346.47
T 173.31

On Line
 Δ 6°49'54"
R 5000
L 596.18
T 298.44

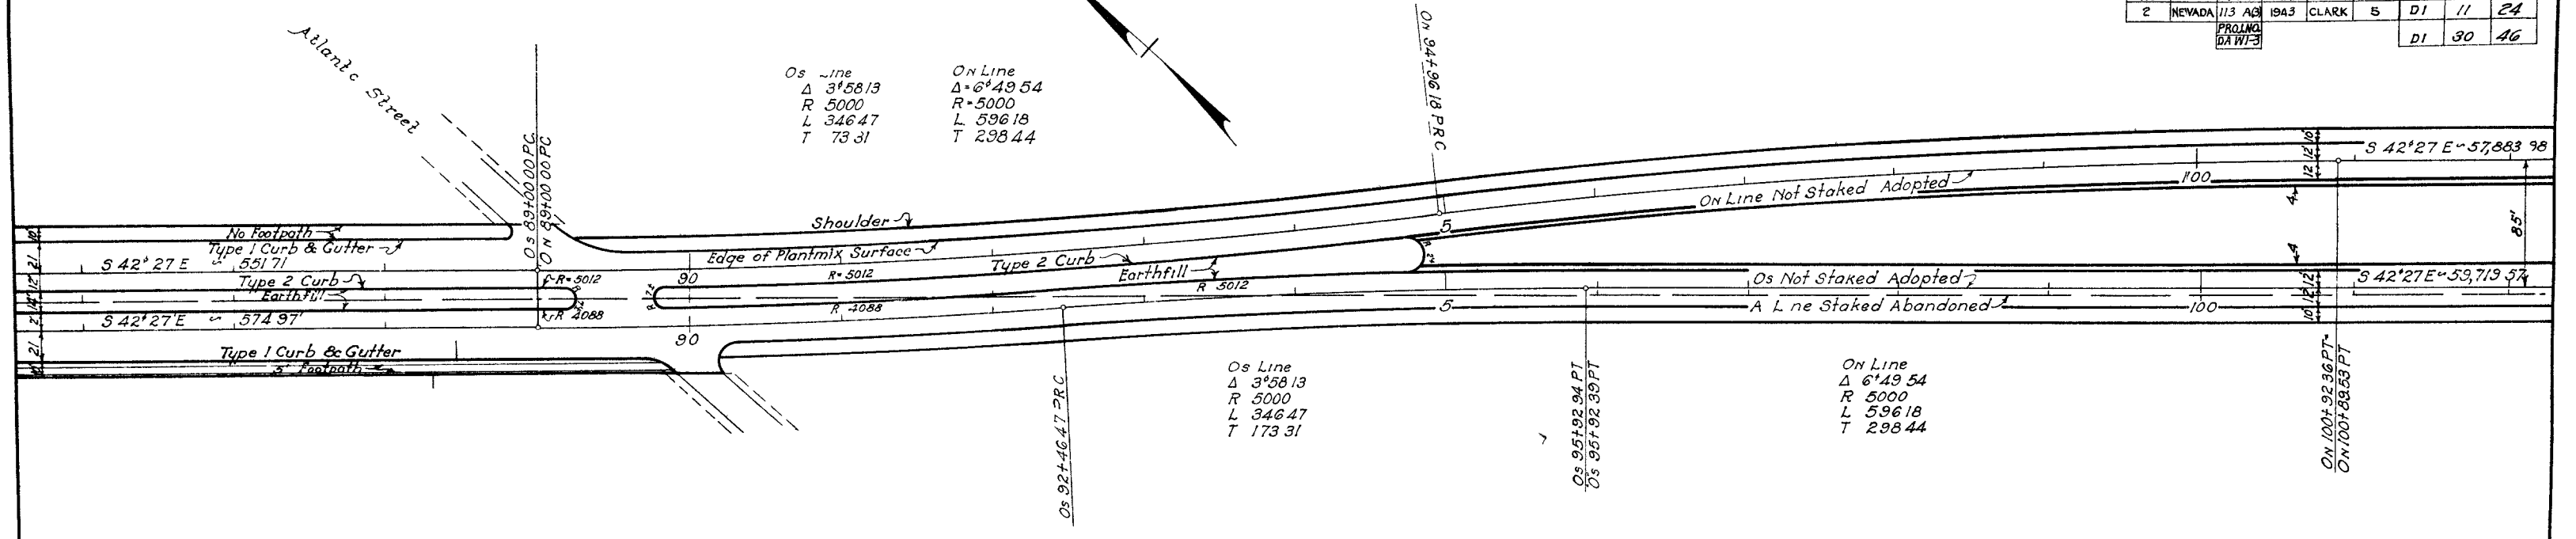

67172

STATE OF NEVADA
DEPARTMENT OF HIGHWAYS

39

TRANSITION DETAILS

10713992