


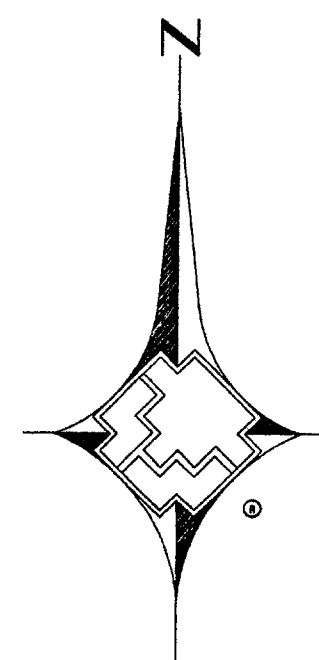

MATCH LINE SEE SHEET 2
STA 64+00.00

TIE-IN 2"TDW. THREE WAY
STL TEE 160-8108

INSTALL 2-32LB
ANODES 251-2300
W/ 5 TERM TEST
STATION 251-2420

MATCH LINE SEE SHEET 7

CALL BEFORE YOU DIG
CAN YOU DIG IT!
1-800-227-2600
(48Hrs. Advance Notice Required)



SEE SHEET 1				
NO.	DESCRIPTION	BY	DATE	APPVD.
REVISIONS				
UNIT NO.	UNIT TYPE	INSTL.	RET.	INSTL.
		PROPOSED	COMPLETED	
PROPERTY UNITS				

AS-BUILT DRAWING-PRESSURE TEST DATA			
PIPE DIA.	TEST MEDIUM	TEST METHOD	
PIPE LENGTH	☐ AIR ☐ GAUGE		
PIPE TYPE	☐ NITROGEN ☐ CHART		
MIN. DURATION	☐ WATER ☐ GAUGE / PRESS REC SN#		
TEST PRES. (PSIG)	START	END	
TIME			
DATE			
PERFORMED BY			

VISUAL INSPECTION CERTIFICATION	
I HAVE VISUALLY INSPECTED ALL HEATED FUSIONS, SOLVENT CEMENT, MECHANICAL JOINTS, AND WELDS THAT I HAVE PERFORMED	
NAME	DATE
AS-BUILTS ACCEPTED BY	DATE
POSTED BY	DATE
POSTING QC'D BY	DATE


CONSTRUCTION	
INSPECTOR	
FOREMAN	
REVIEWED BY	
PERMIT INFORMATION	
Tax Code Area-02-0200 CITY OF LAS VEGAS & NDOT	

ISOLATION AREA	
D-10	
LOCATION	
SEC 31 T20S R 61E, SEC 5 T21S R 61E, SEC 6 T21S R 61E	


W. R. NO.	
107496	
ATLAS #/TILE #	
x612y512, x615y512	

ENGINEER/TECHNICIAN		PHONE
KELLY EVERSON		365-2188
ACCOUNT REP.		PHONE
PROJECT CONTACT KELLY EVERSON		702-365-2188
SHEET NO 3 OF 7	SCALE 1" = 30'	DATE 3/3/05
DWN. BY ROWENA	CHKD. BY	APPVD. BY
TITLE		
F-NDOT-CHARLESTON BOULEVARD IMPROVEMENTS PHASE II CHARLESTON BLVD. FROM ARVILLE ST. TO DOUGLAS DR. FILENAME: 21-107496.2		

DETAIL 3B
NTS

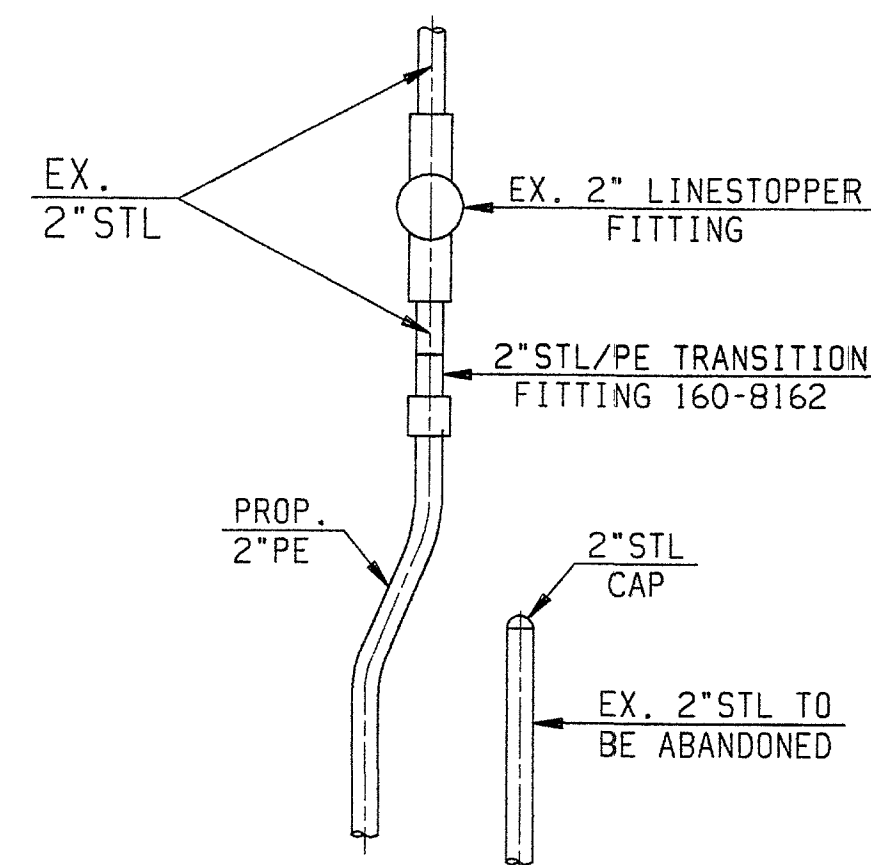

DETAIL 3A
NTS

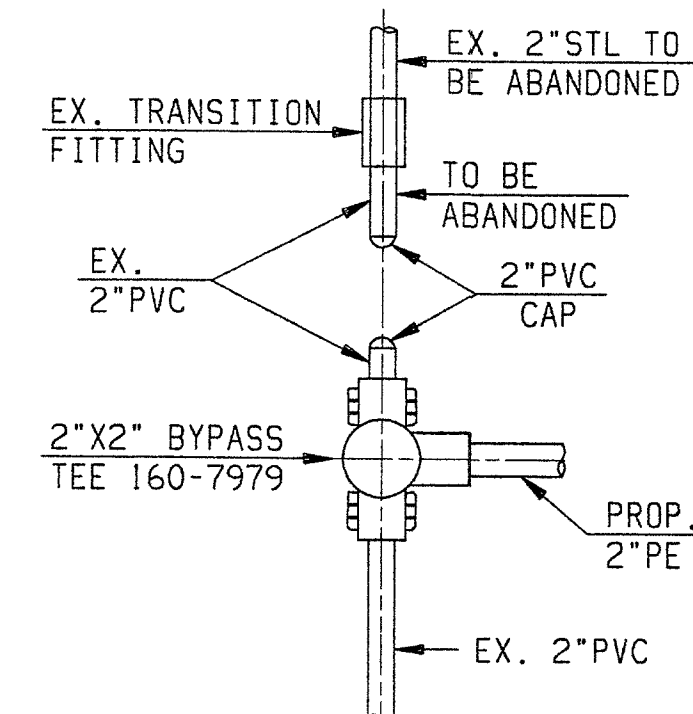

CUSTOMERS _____ CYCLE _____ ROUTE _____ AREA 1 / 35 Lv 20 & 21