

Client:

Las Vegas Redevelopment Agency

Office of Business Development
City Hall, 400 Stewart Ave., 2nd Fl.
Las Vegas, NV 89101
702-229-6100




1050 E. Flamingo Rd., Ste. S210
Las Vegas, NV 89119
Tel: (702) 862-3619
Fax: (702) 735-4949

Project:

Fremont Street
Beautification

Fremont East

Prepared by:

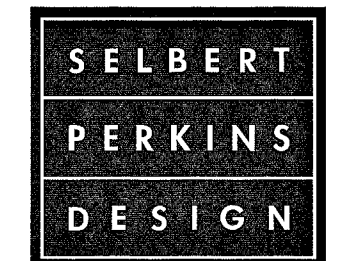

selbert perkins design
collaborative inc.

200 culver boulevard
playa del rey, ca 90293
T 310.822.5223
F 310.822.5203

© 2006 Selbert Perkins Design Collaborative, Inc.
No portion of this drawing may be reproduced without written consent of Selbert Perkins Design Collaborative, Inc.

SIGN TYPE B1 - MEDIAN
ELEMENT - "MARTINI GLASS" -
SIGN DETAILS

6			
5			
4			
3			
2			
1			
rev	descrip	by	date

100% Design Intent





date September, 2006

scale as noted.

sheet no. **B1-3**

drawing no. 107V45681

STP-0170(091)

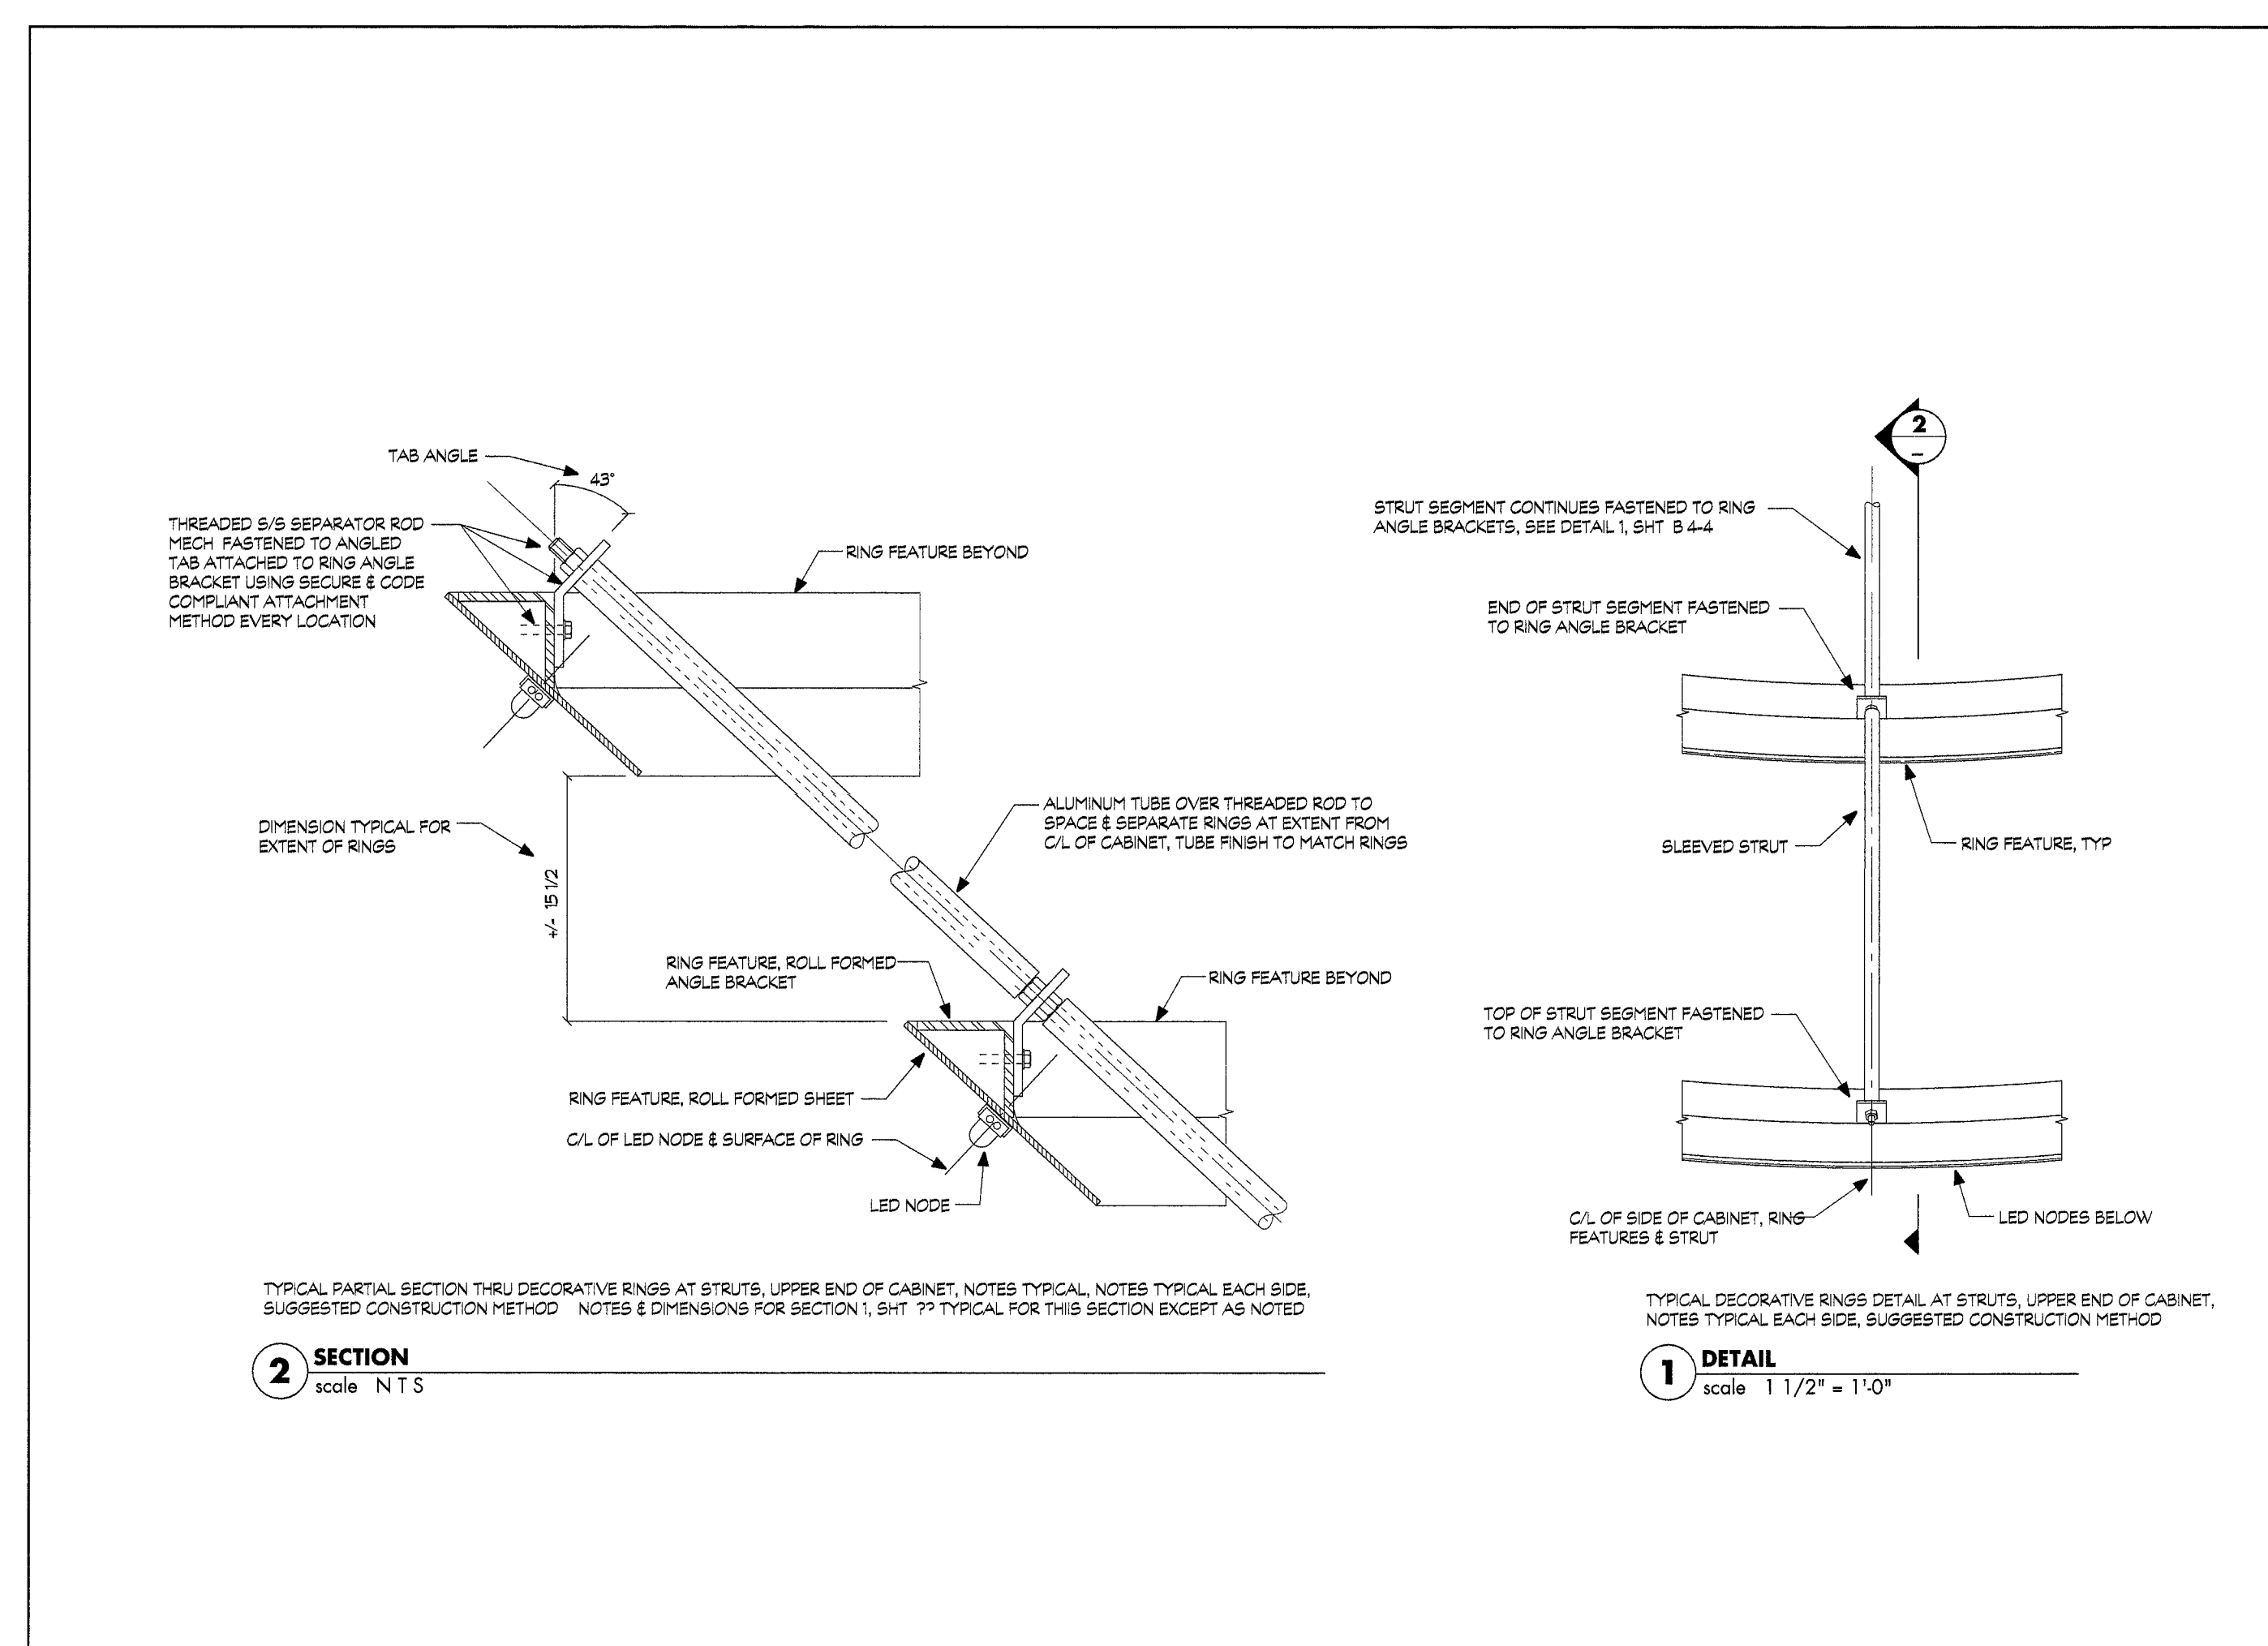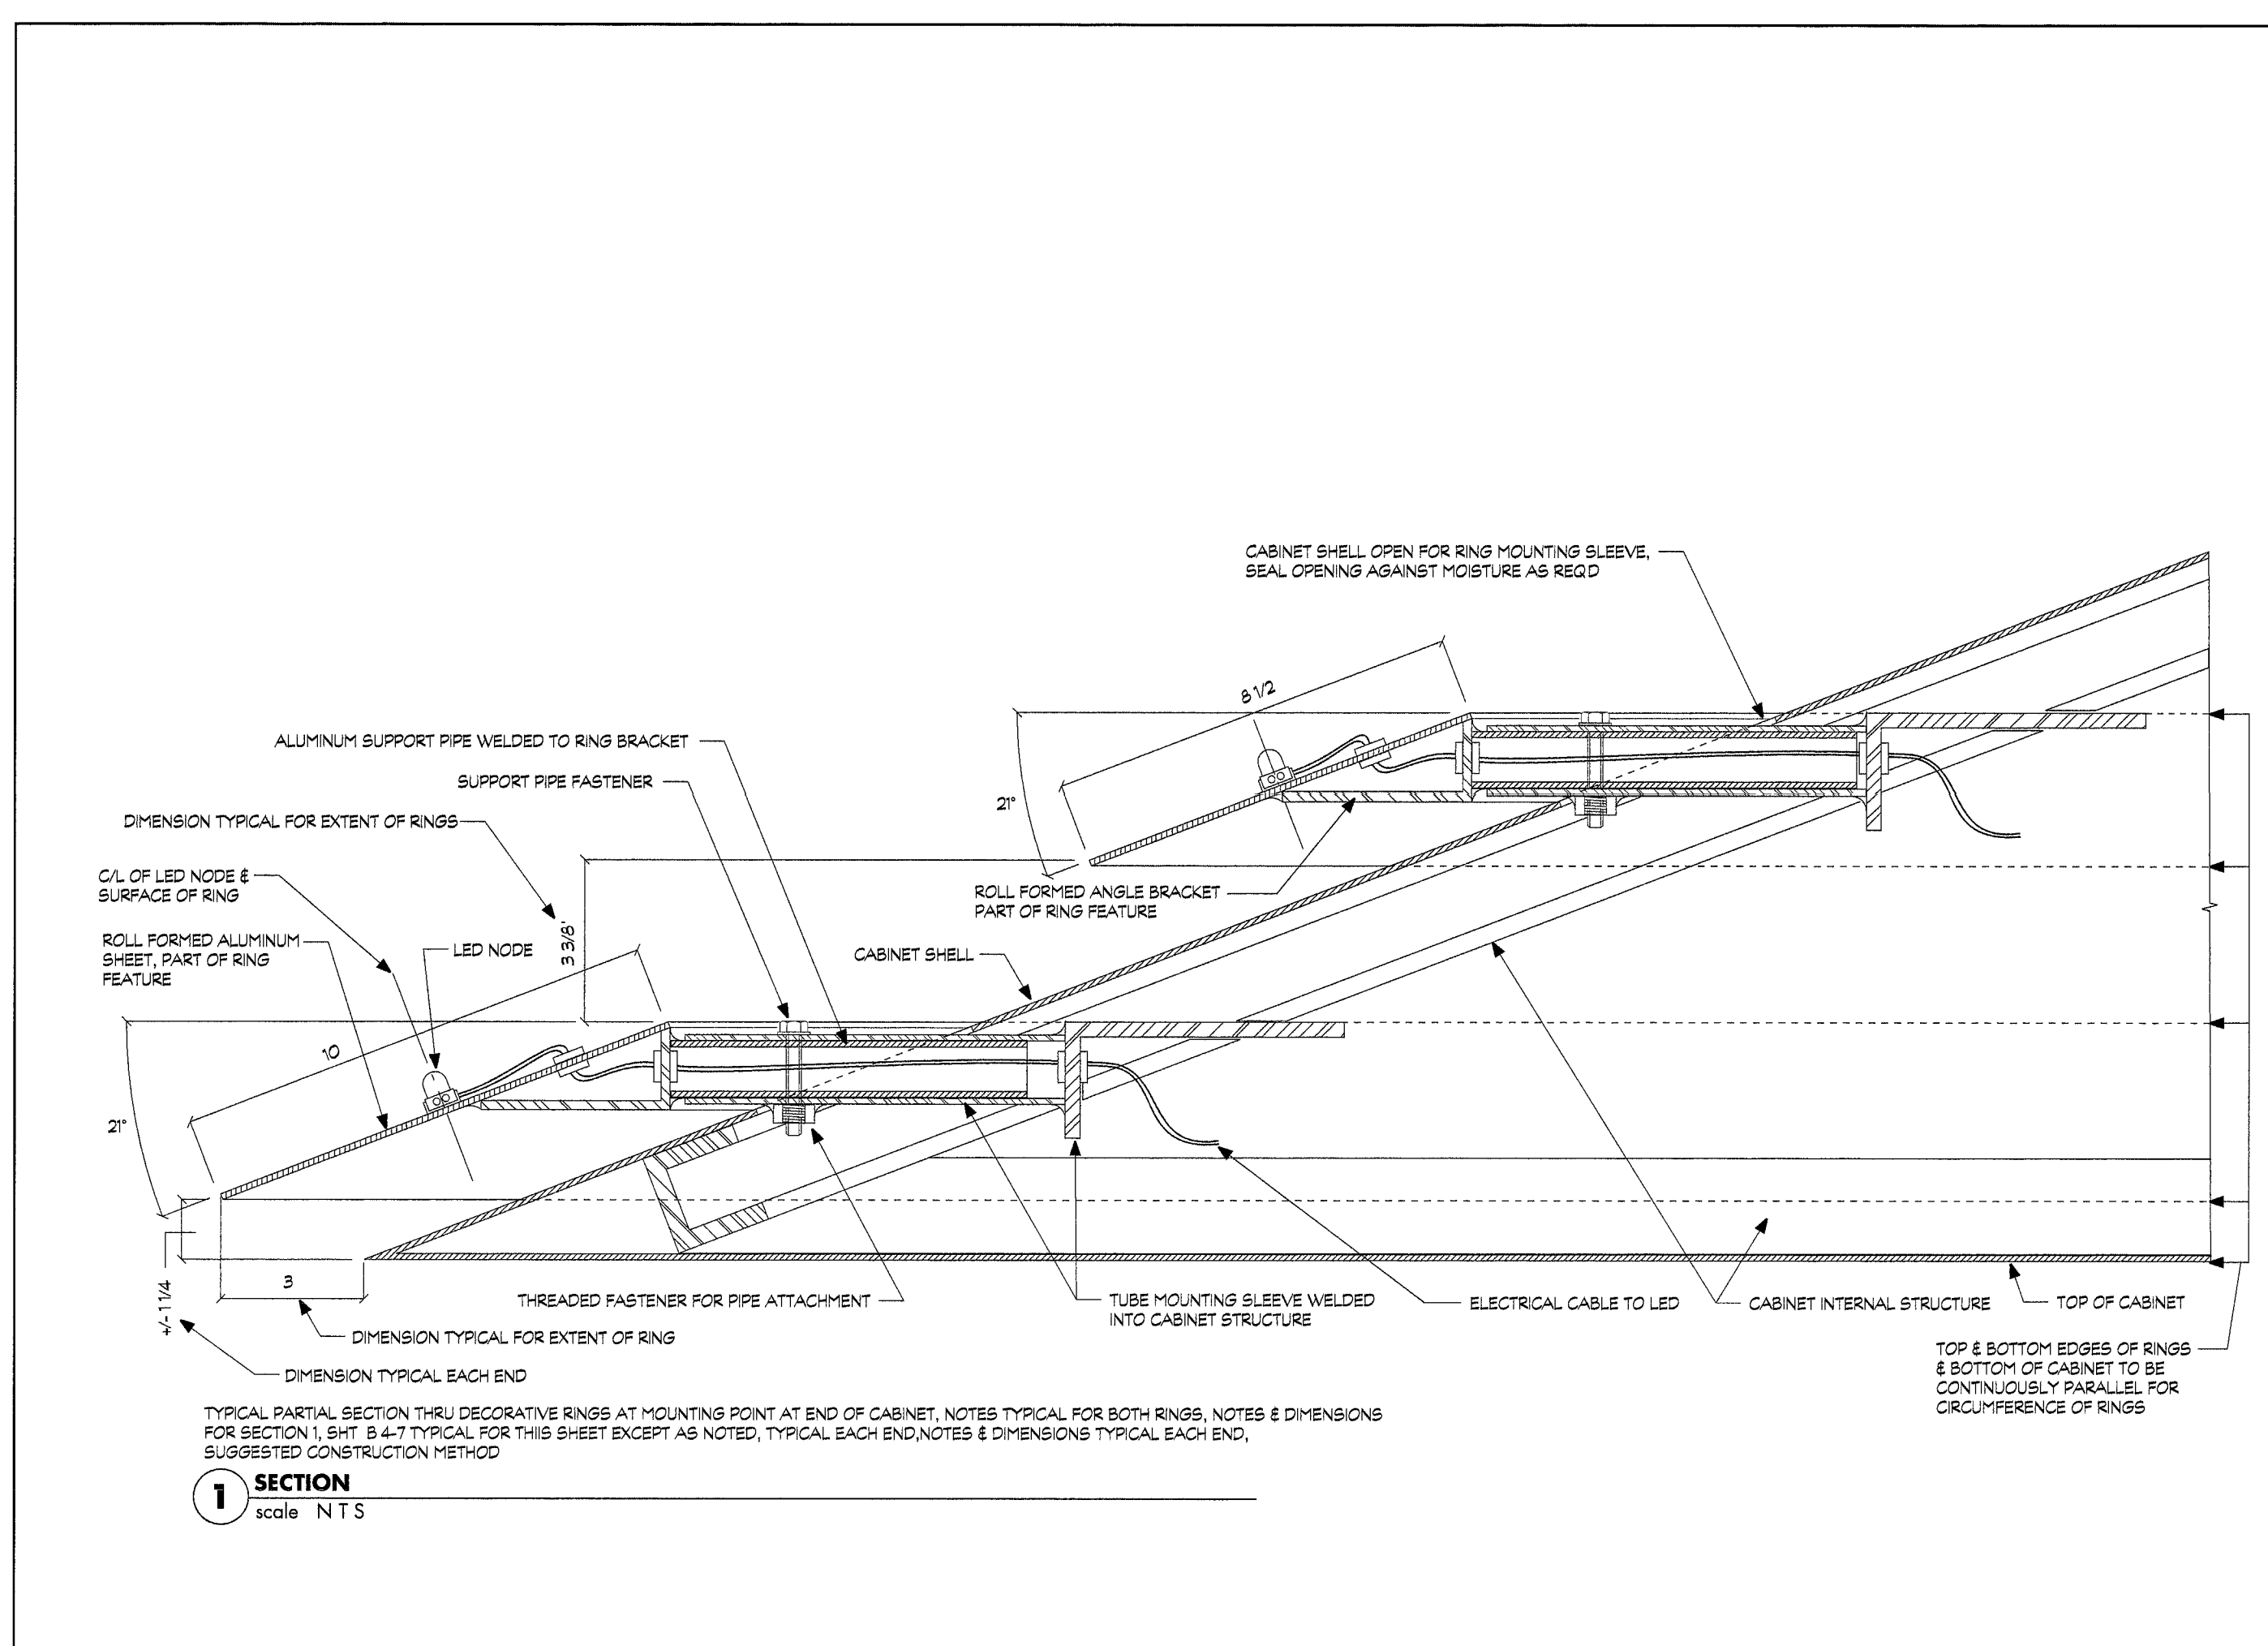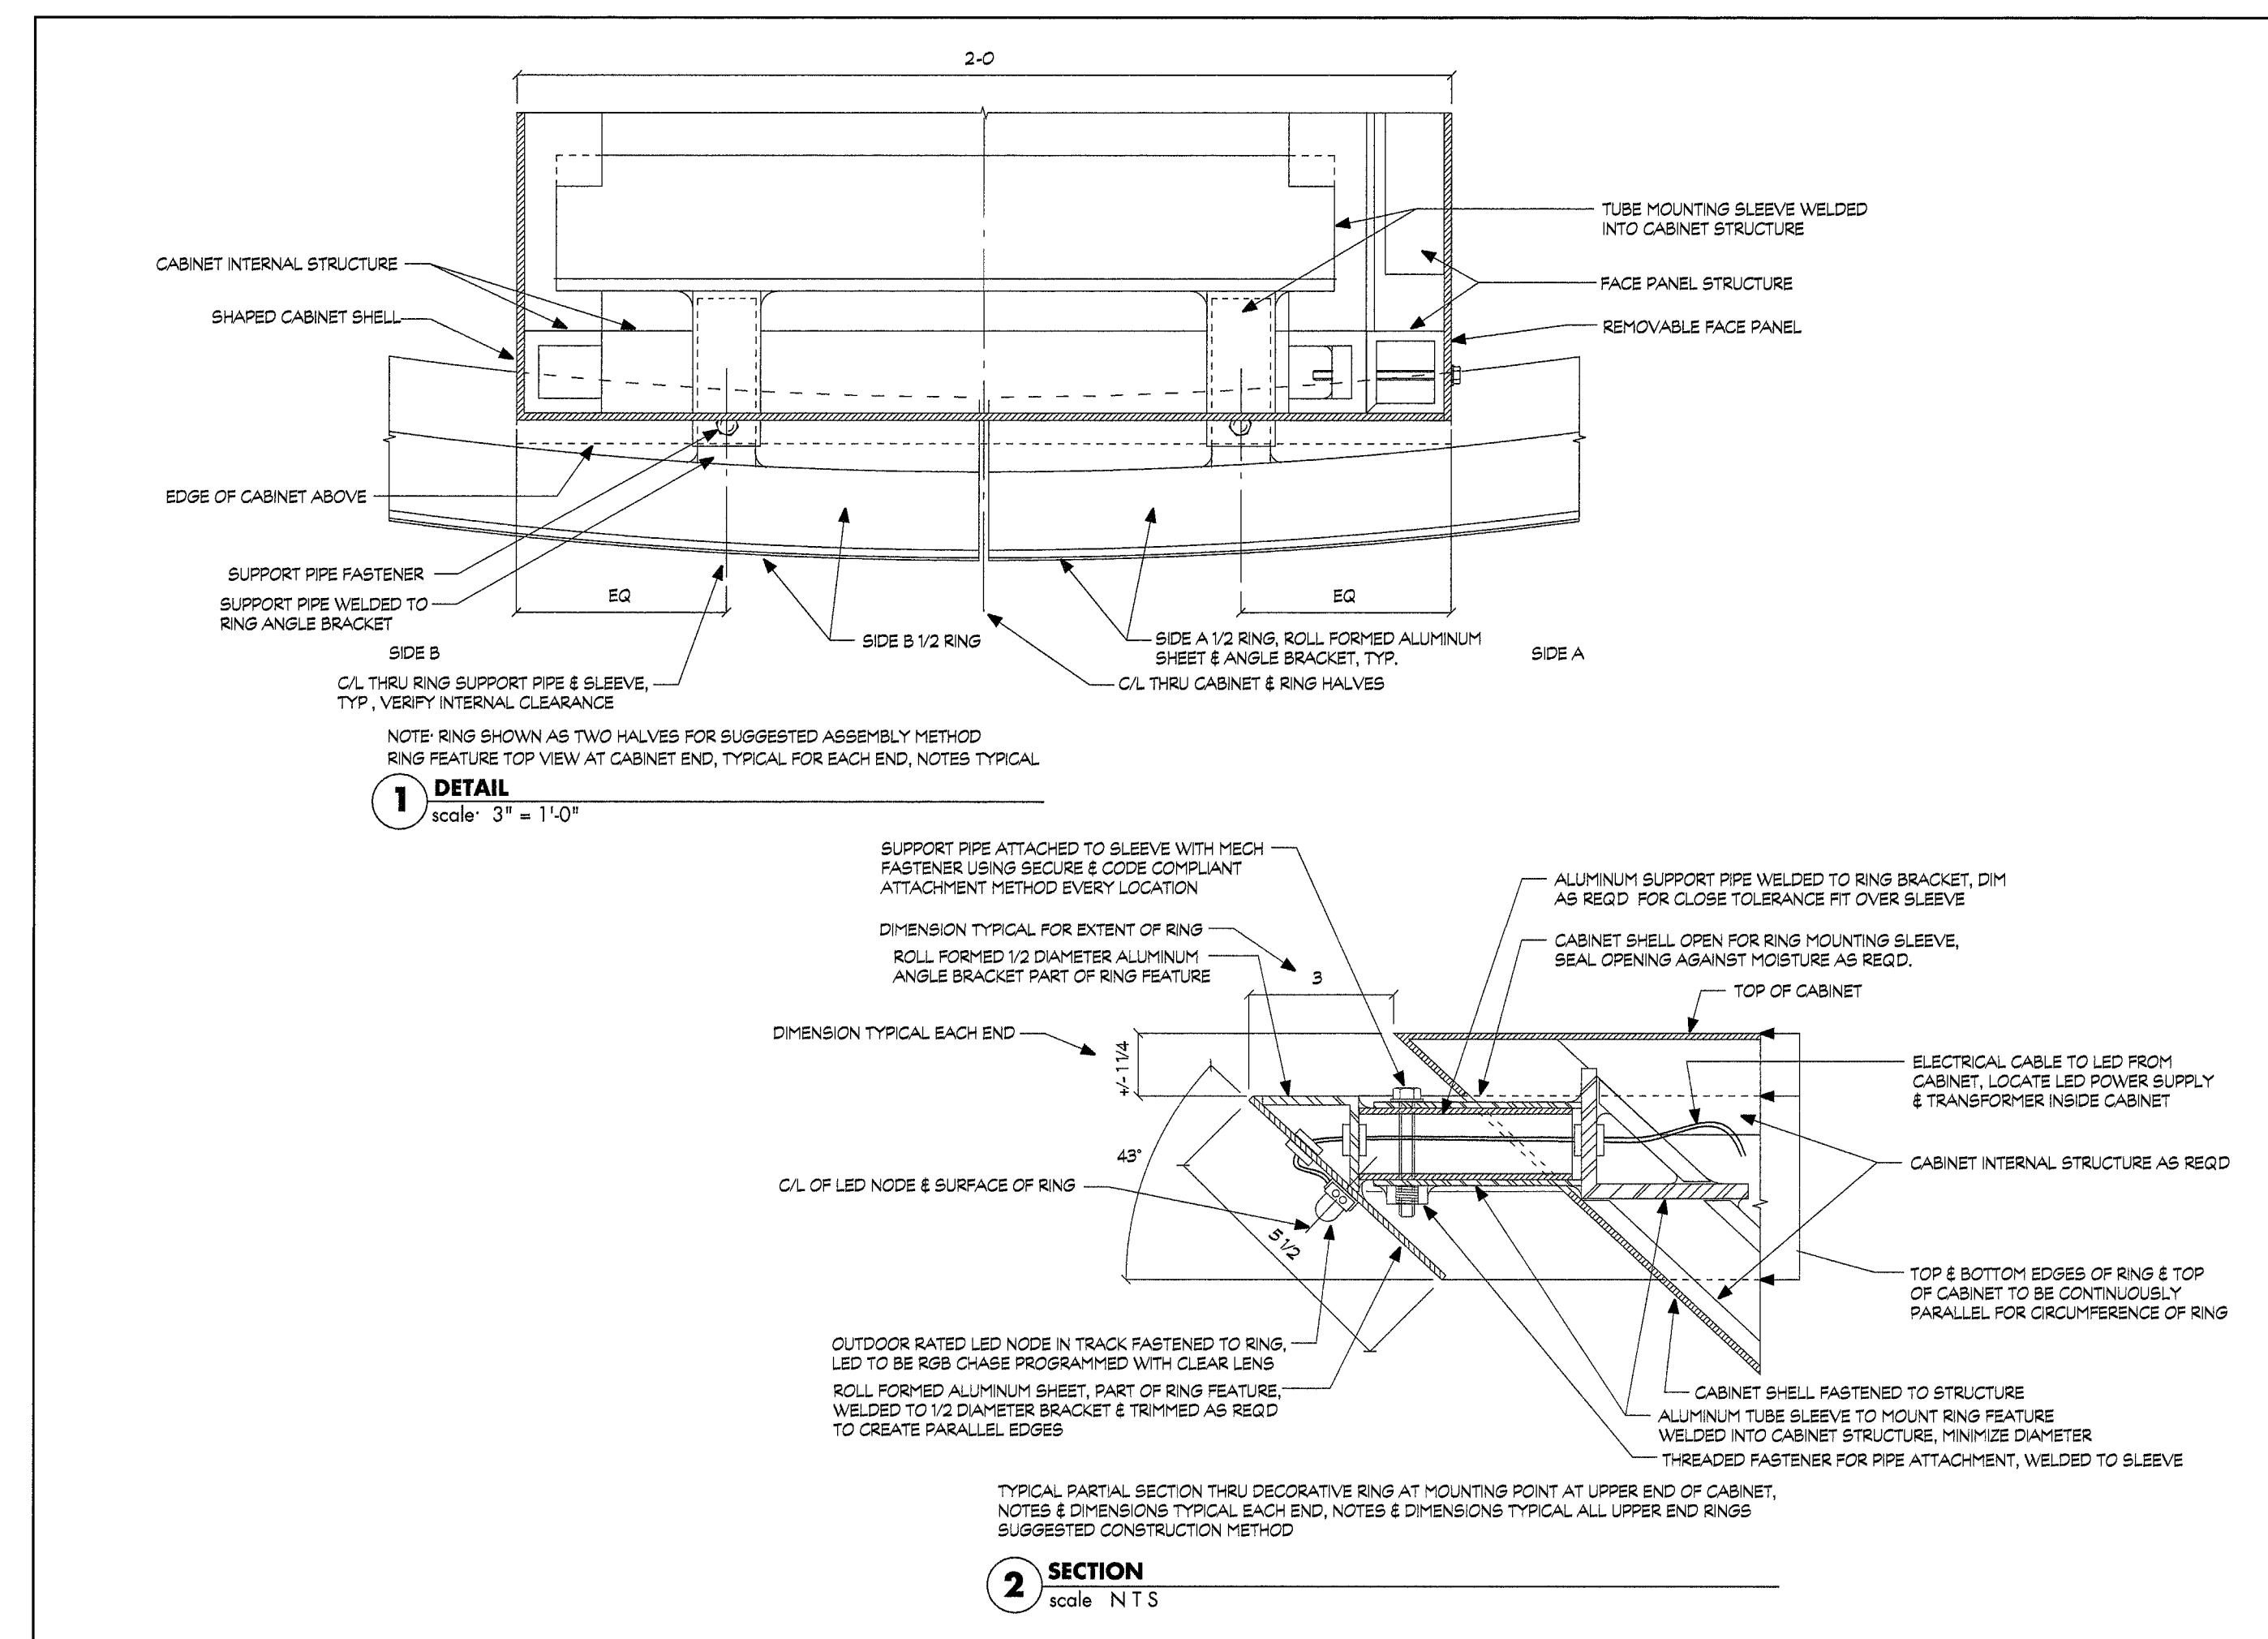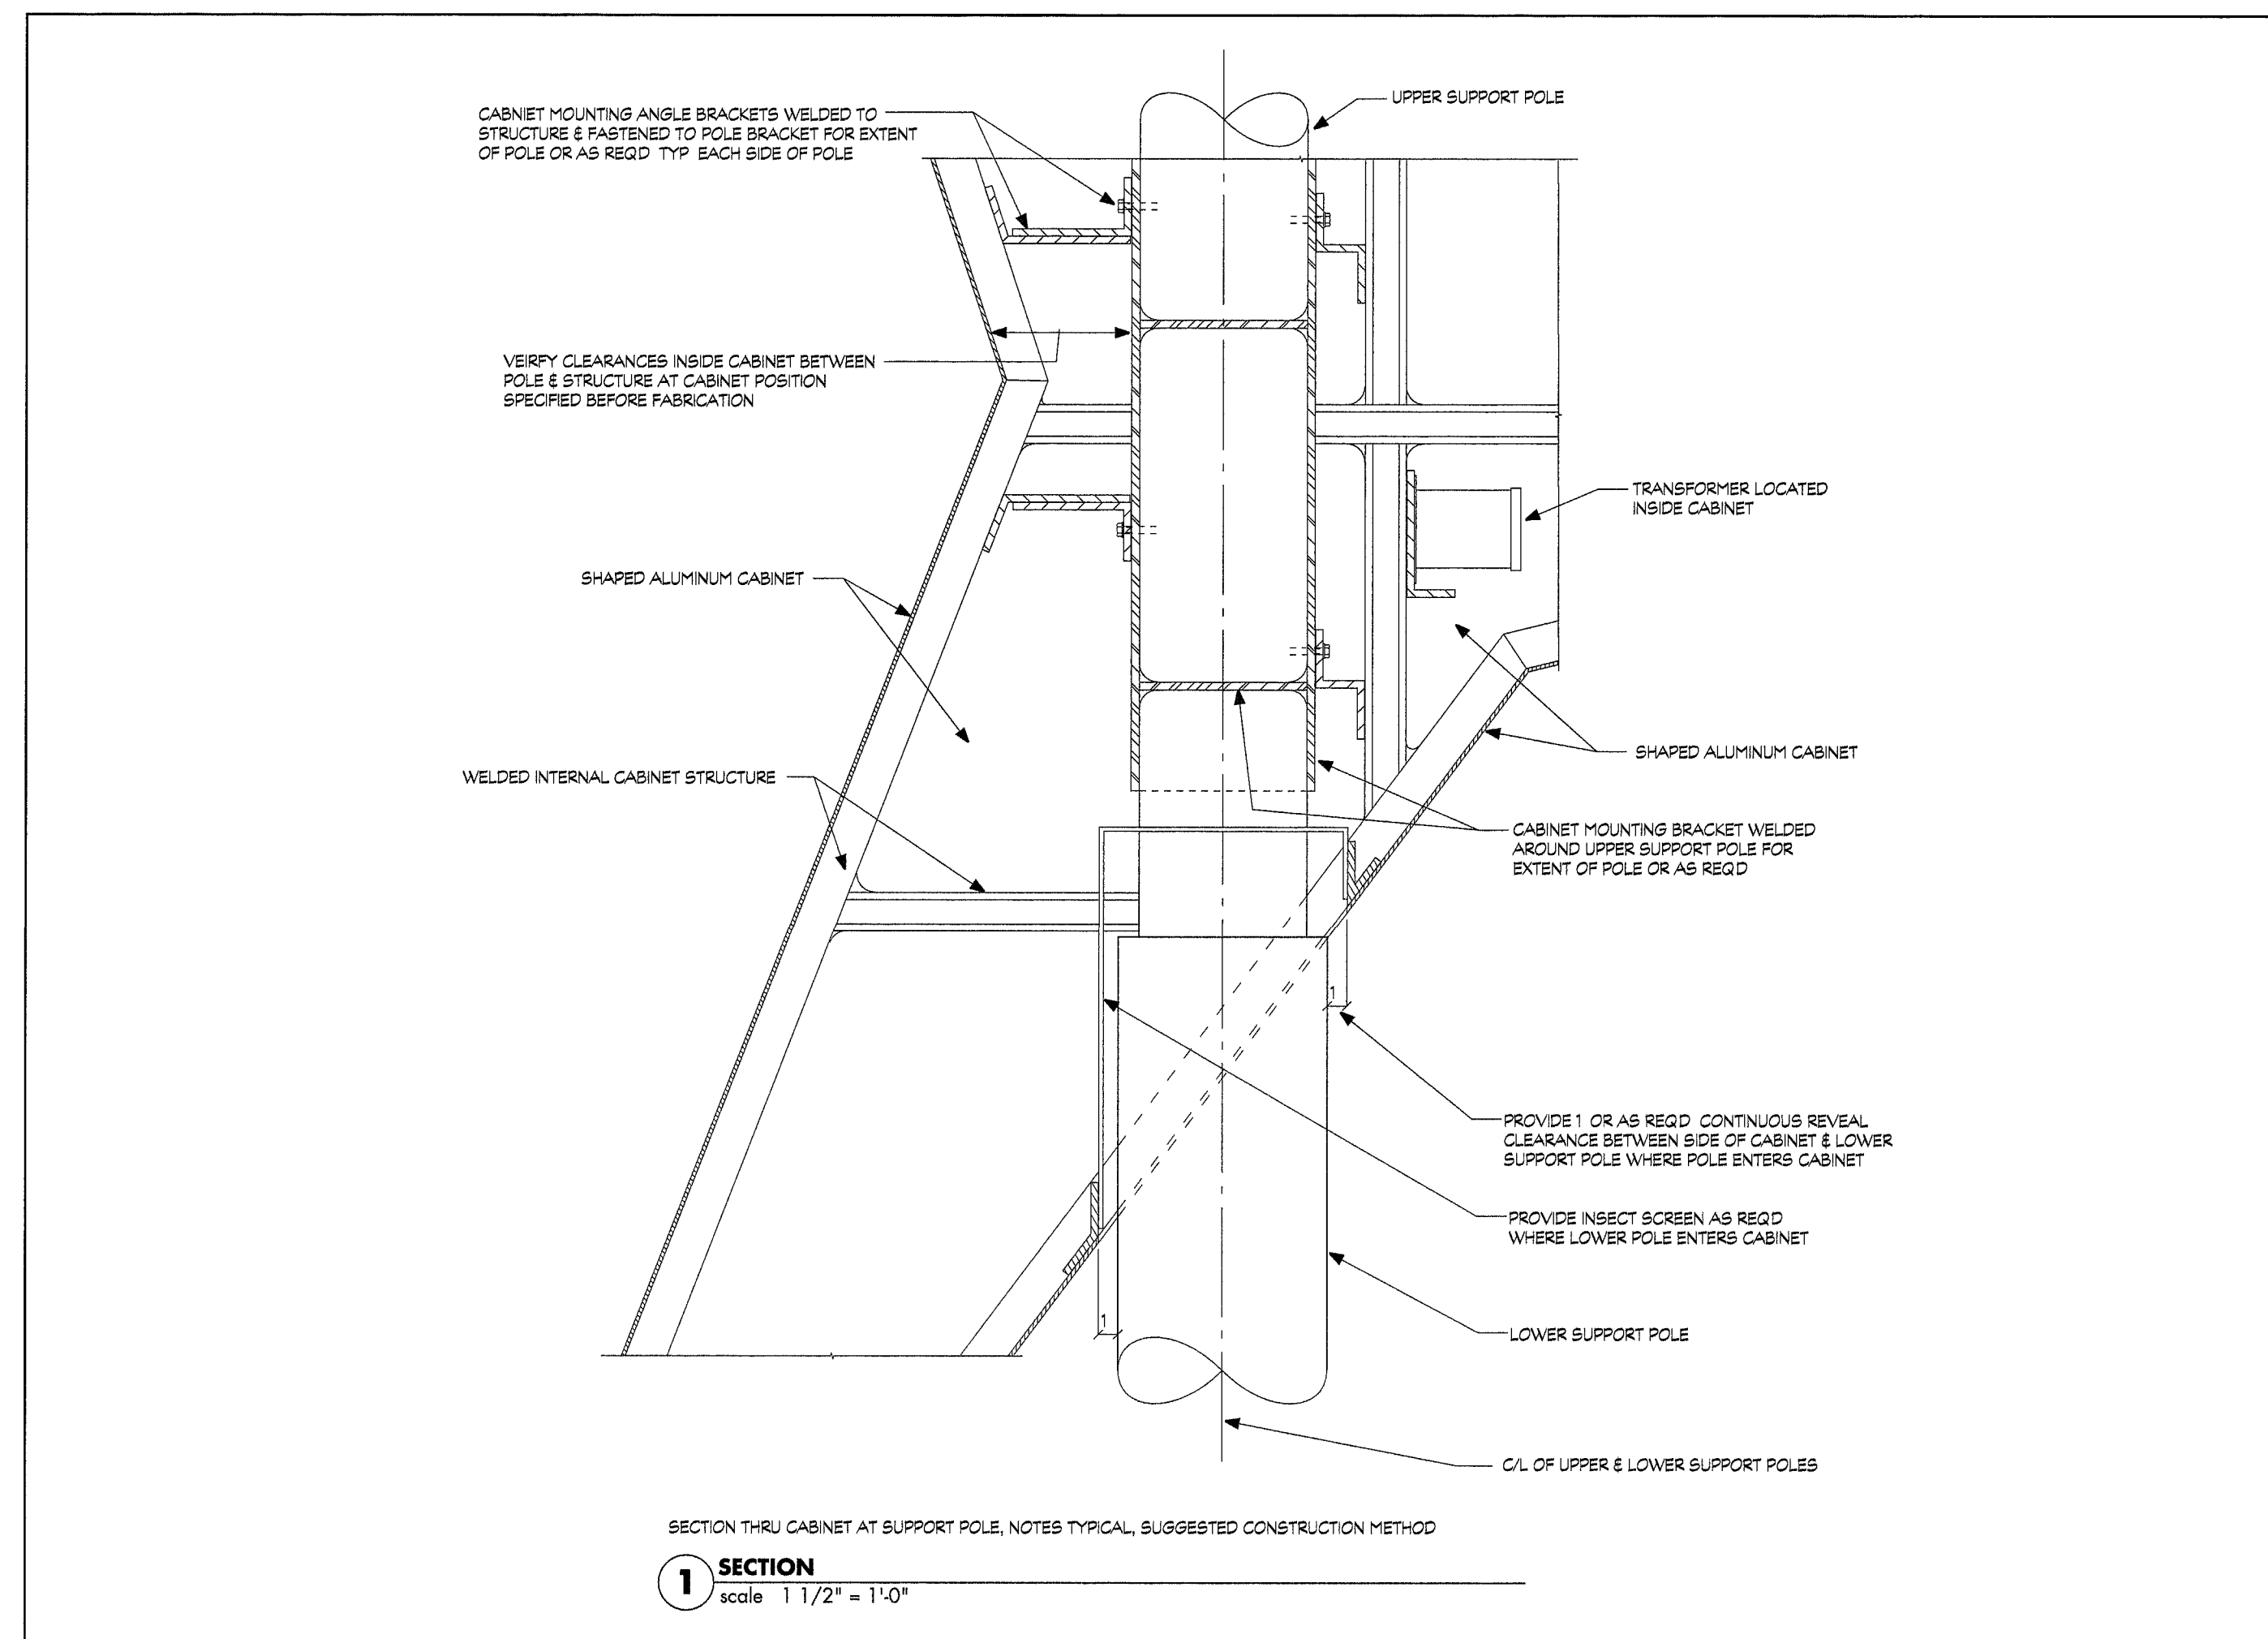

100300