

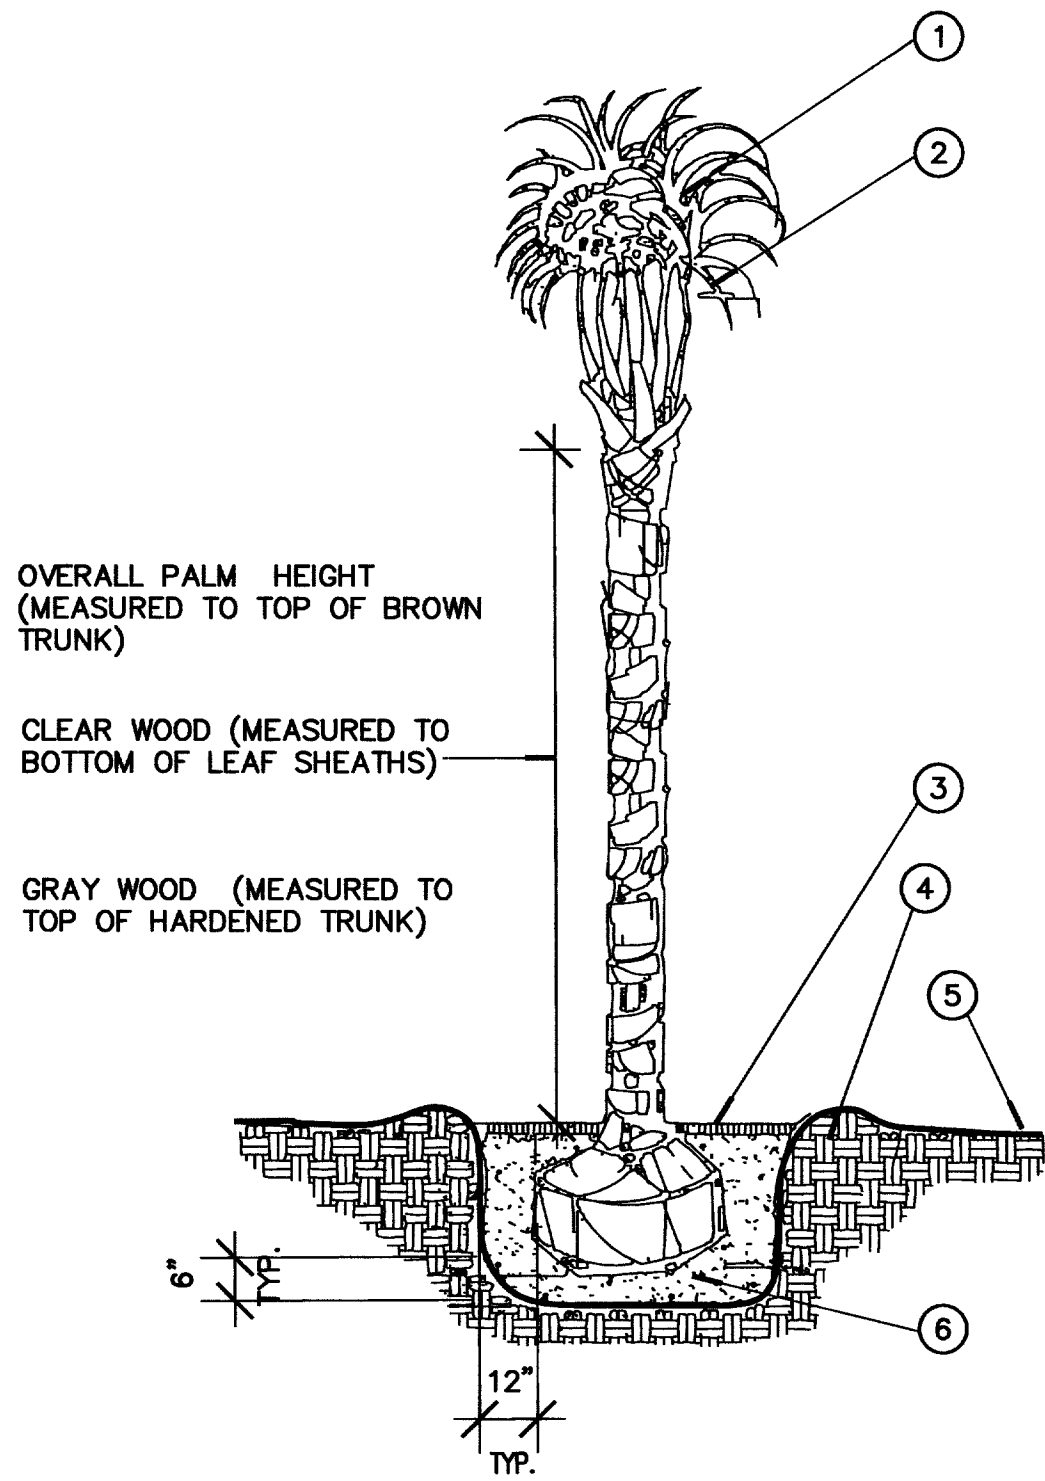


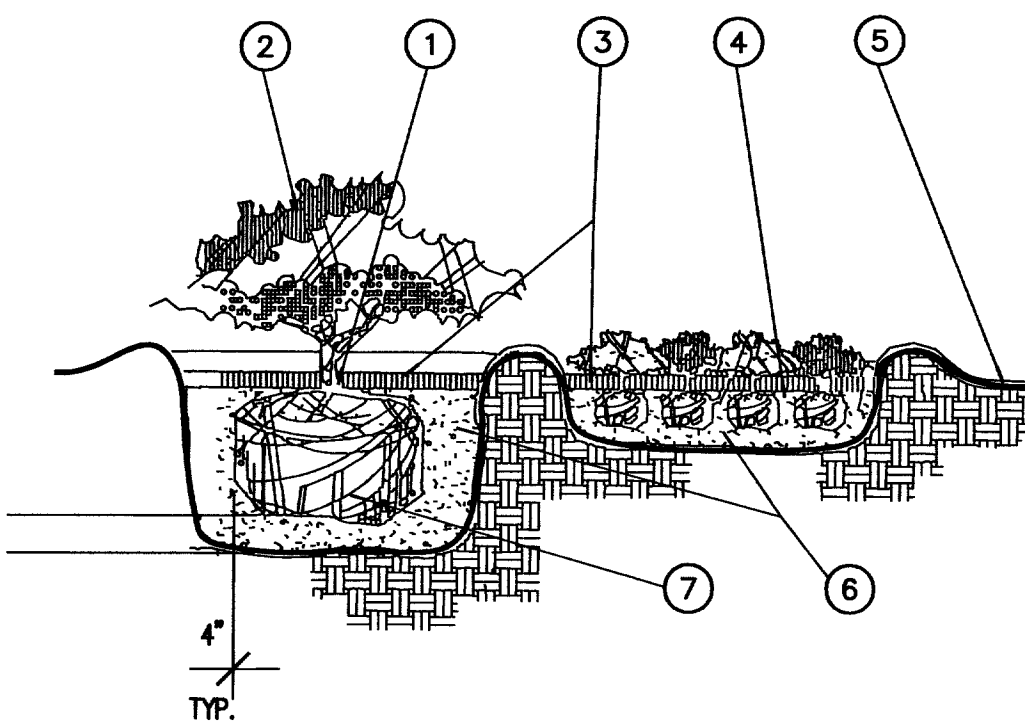

1 PALM PLANTING DETAIL N.T.S.

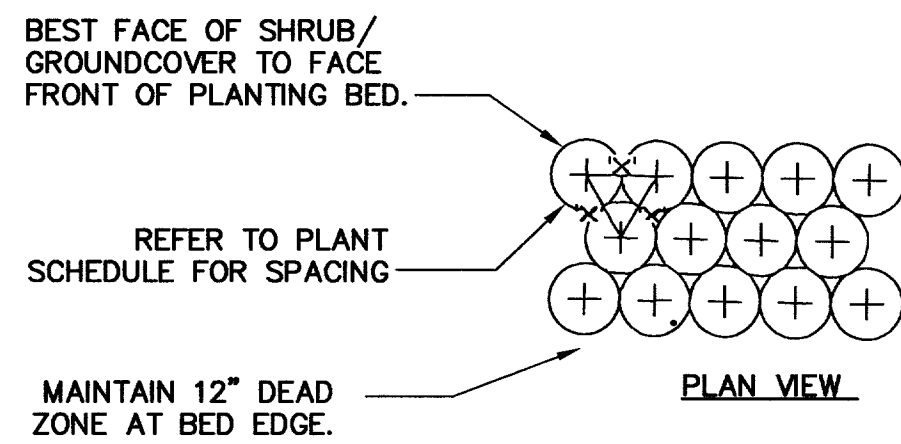


2 SHRUB/GROUNDCOVER PLANTING DETAIL N.T.S.

1. MINIMUM OF NINE (9) GOOD PALM FRONDS
2. PRUNE AND TIE FRONDS WITH HEMP TWINE. CABBAGE PALMS TO BE "HURRICANE CUT"
3. 3" SPECIFIED MULCH/DECOMPOSED GRANITE
4. BERM SOIL TO HOLD WATER
5. FINISH GRADE
6. PREPARED PLANTING SOIL AS SPECIFIED

NOTES:
A. DATE PALM "MEDJOL" W/BOOTS INTACT.
B. CONTRACTOR SHALL ASSURE PERCOLATION OF ALL PLANTING PITS PRIOR TO INSTALLATION.

- NOTE:
1. TOP OF SHRUB ROOTBALLS TO BE PLANTED 1" - 2" HIGH WITH SOIL MOUNDING UP TO THE TOP OF ROOTBALL.
 2. PRUNE ALL SHRUBS TO ACHIEVE A UNIFORM MASS/HEIGHT
 3. 3" MINIMUM OF DECOMPOSED GRANITE
 4. EXCAVATE ENTIRE BED SPECIFIED FOR GROUNDCOVER A MINIMUM OF 6" & FOR MASS SHRUB PLANTINGS A MINIMUM OF 12" REPLACE EXCAVATED SOIL WITH NEW SPECIFIED MIX.
 5. FINISHED GRADE
 6. PREPARED PLANTING SOIL - SEE SPECIFICATIONS
NOTE: WHEN GROUND- COVERS AND SHRUBS USED IN MASSES ENTIRE BED TO BE AMENDED WITH PLANTING SOIL MIX AS SPECIFIED.
 7. SCARIFY ROOTBALL SIDES AND BOTTOM.

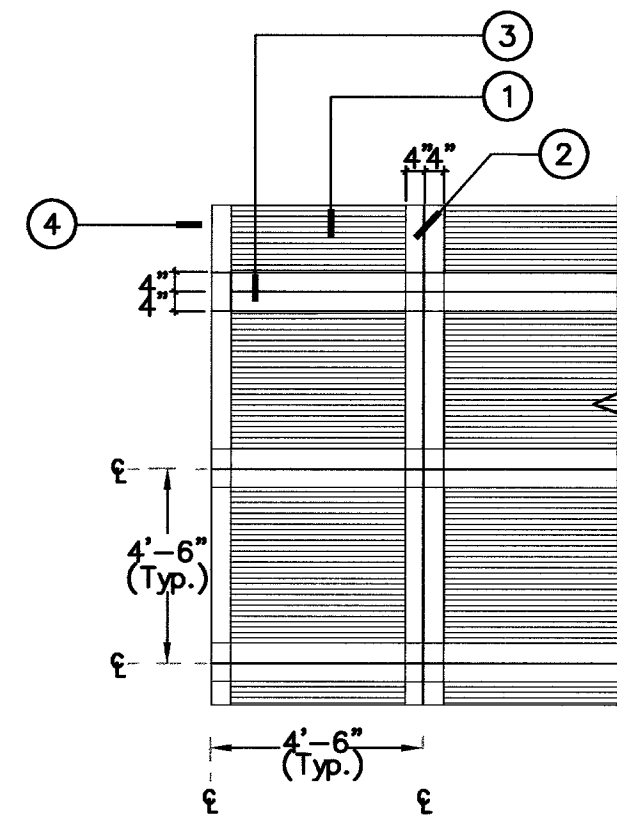

3 CONCRETE SIDEWALK DETAIL N.T.S.

1. MEDIUM BROOM FINISH. DIRECTION SHALL REFLECT A CHECKER BOARD PATTERN. REFER TO ENLARGMENTS FOR FURTHER DETAIL.
 2. 1/8" CONTROL JOINT.
 3. 1/2" EXPANSION JOINT EVERY ± 36 LF OF SIDEWALK PARALLEL TO CENTERLINE OF ROADWAY
 4. 4" TROWELLED EDGE. SMOOTH FINISH. EITHER SIDE OF SCORE LINE.
- GENERAL NOTES:
A. SEE ROADWAY DRAWINGS FOR SIDEWALK LIMITS.
B. SIDEWALK SCORING PATTERN TYPICALLY 4'-6" X 4'-6" AS DETAILED. SLIGHT VARIATIONS MAY OCCUR UP TO 6" TO ACCOMMODATE FIELD CONDITIONS, BUILDING CORNERS, LIMITS OF WORK AND OTHER FACTORS THAT MAY REQUIRE A CONTROL JOINT TO LIMIT CRACKING OF SIDEWALK.
C. CONTRACTOR TO NOTIFY ENGINEER IF ANY VARIATIONS IN SCORING PATTERNS WILL EXCEED 6", BASED ON FIELD LAYOUT, PRIOR TO CONSTRUCTION.
D. VARIATIONS IN SCORING PATTERNS SHOULD BE EQUALLY DISTRIBUTED OVER 20 LF.

Avoid cutting underground utility lines. It's costly.
Call before you Dig
1-800-227-2600

SAFETY ALERT
Call Before You Overhead
1-702-227-2929

Call before you UnderGround
1-702-455-7511
1-702-229-6611
LAS VEGAS AREA COMPUTERIZED TRAFFIC SYSTEM

	DEPARTMENT OF PUBLIC WORKS SHEET: LANDSCAPE/HARDSCAPE DETAILS PROJECT: FREMONT STREET PEDESTRIAN IMPROVEMENTS LAS VEGAS BLVD. - 8TH ST.		DATE: MARCH, 2006 SCALE (H): 1" = 20'-0" SCALE (V): 1" = 2'-0" DESIGNED BY: SM CHECKED BY: SM DRAWN BY: SM	REVISIONS DATE
			Kimley-Horn and Associates, Inc. Engineering, Planning, and Environmental Consultants 1050 E. Flamingo Road, Suite S210, Las Vegas, NV 89119 Ph. (702) 734-5666 Fax (702) 734-5666	FREMONT STREET FINAL DESIGN