



Oct 12, 2006 - 8:57am - USER maria garcia
K:\Roadway\092725\010 Fremont 2005 Design\660101typ_1.dwg

99174

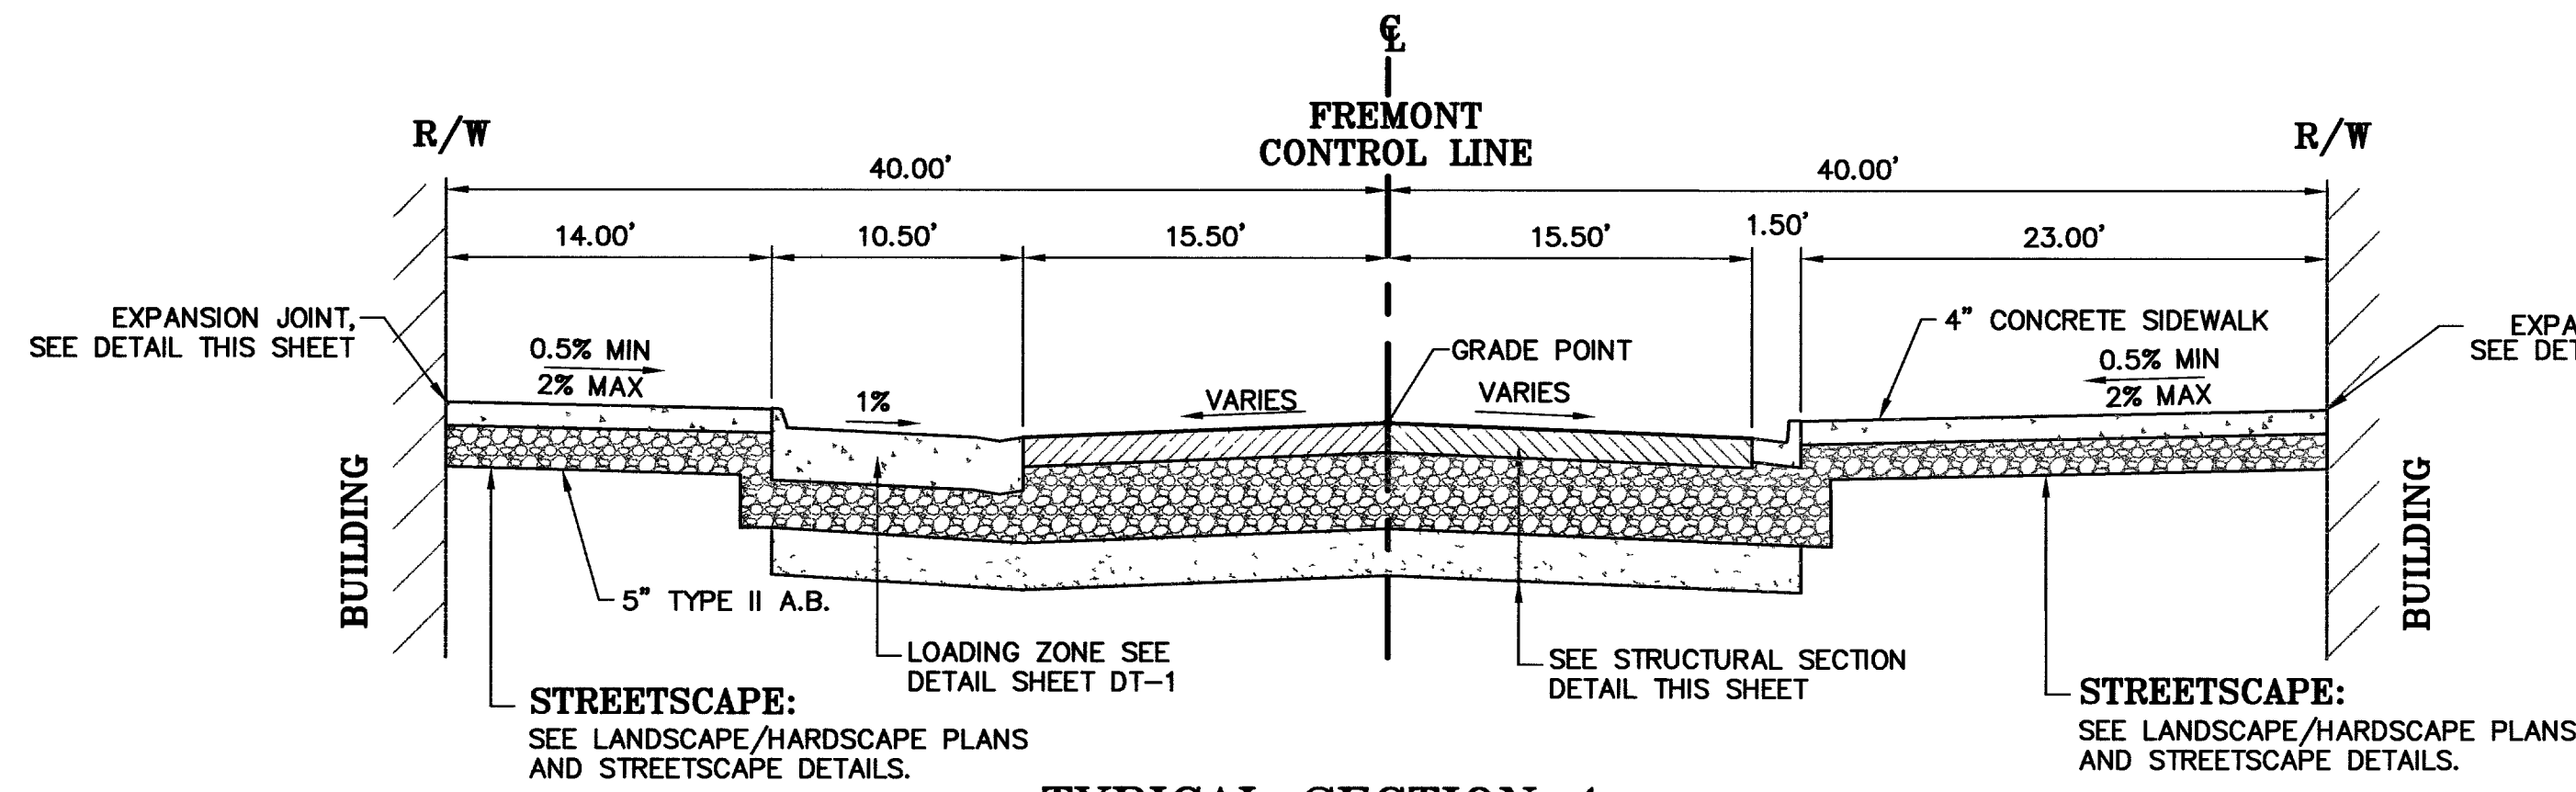


TYPICAL SECTION 1

STATIONING	DESCRIPTION	N.T.S.
12+09.95 TO 12+26.65	TRANSITION	
12+26.65 TO 13+13.06	TRANSITION	
13+13.06 TO 13+27.34	TRANSITION	
15+90.13 TO 16+06.83	TRANSITION	
16+06.83 TO 16+93.43	TRANSITION	
16+93.43 TO 17+07.71	TRANSITION	
19+80.56 TO 19+97.25	TRANSITION; TYP. SECTION 5 OVERLAP	
19+97.25 TO 20+76.49	TRANSITION	
20+76.49 TO 20+90.78	TRANSITION	

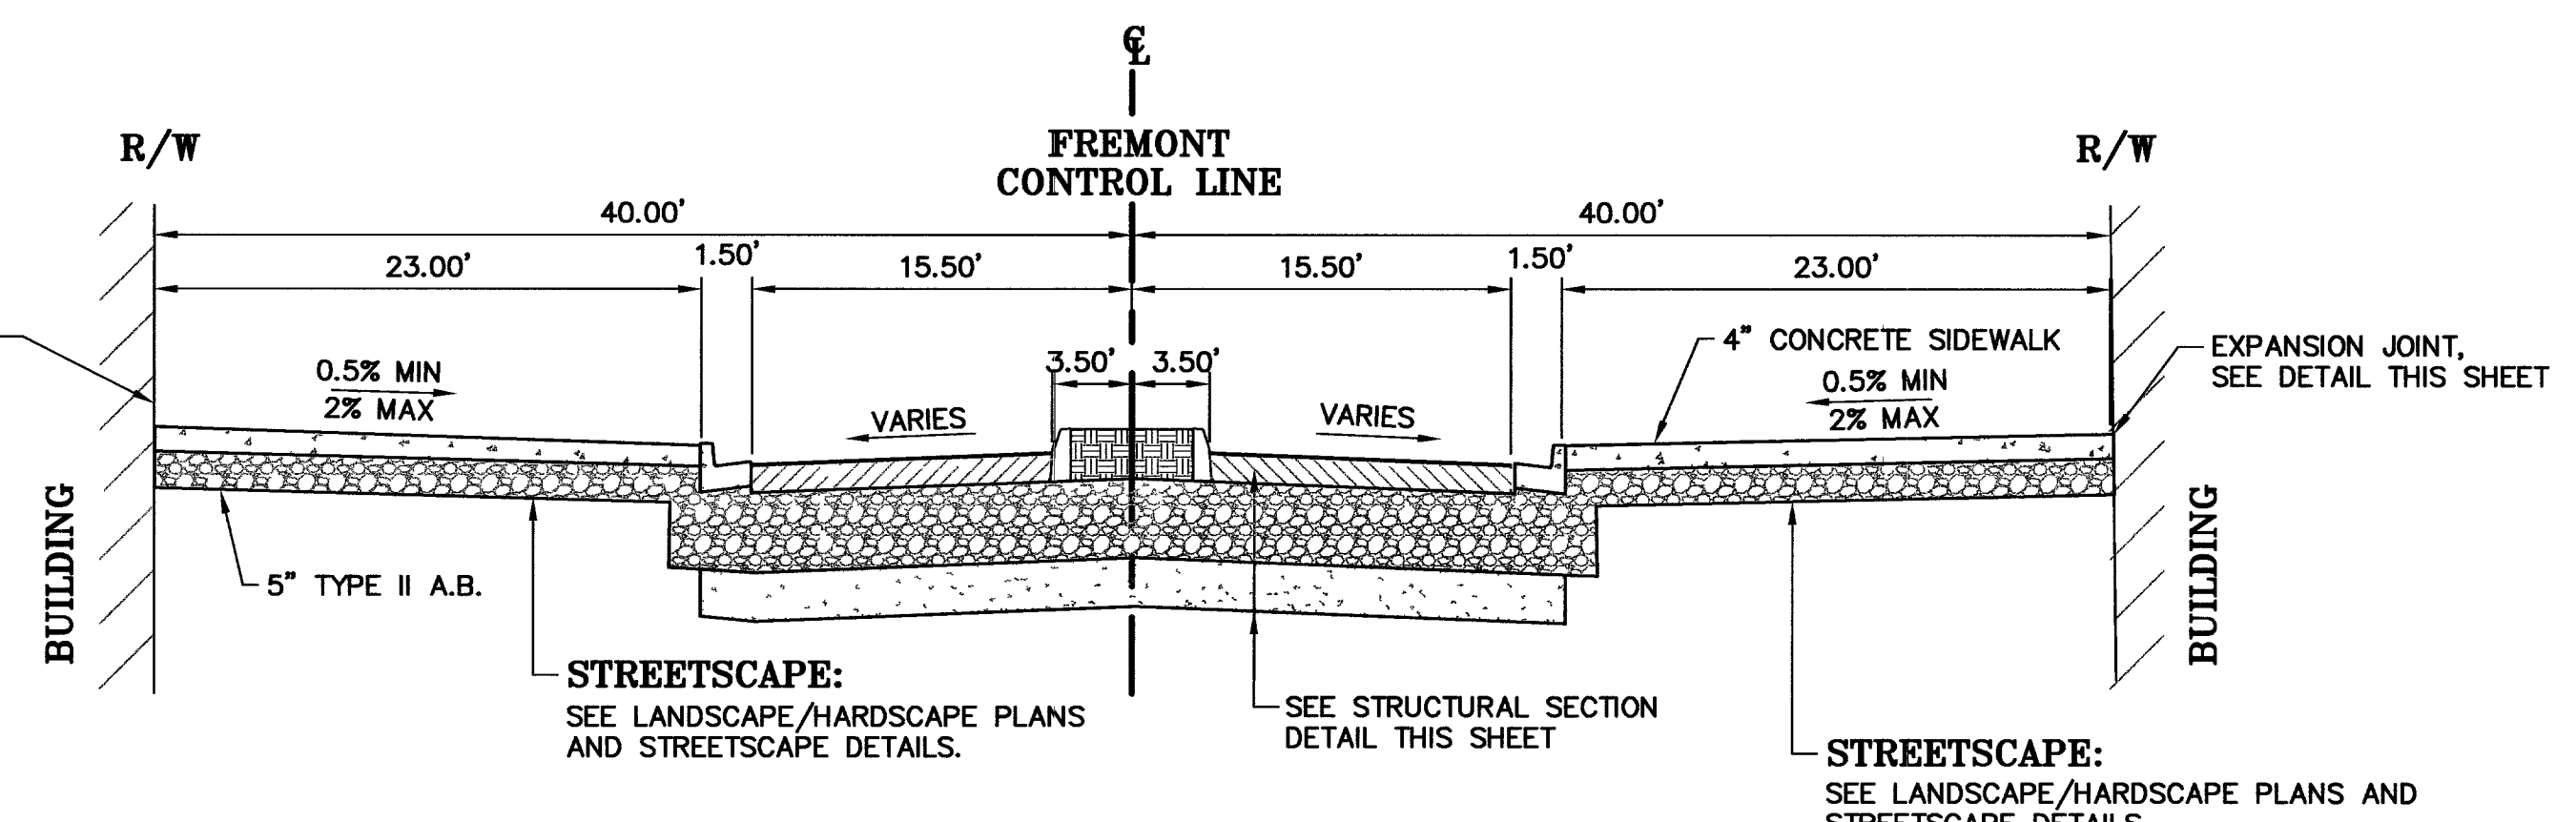


TYPICAL SECTION 4

STATIONING	DESCRIPTION	N.T.S.
11+69.97 TO 11+84.95	MEDIAN	
11+94.95 TO 12+09.95	MEDIAN	
15+50.13 TO 15+65.13	MEDIAN	
15+75.13 TO 15+90.13	MEDIAN	

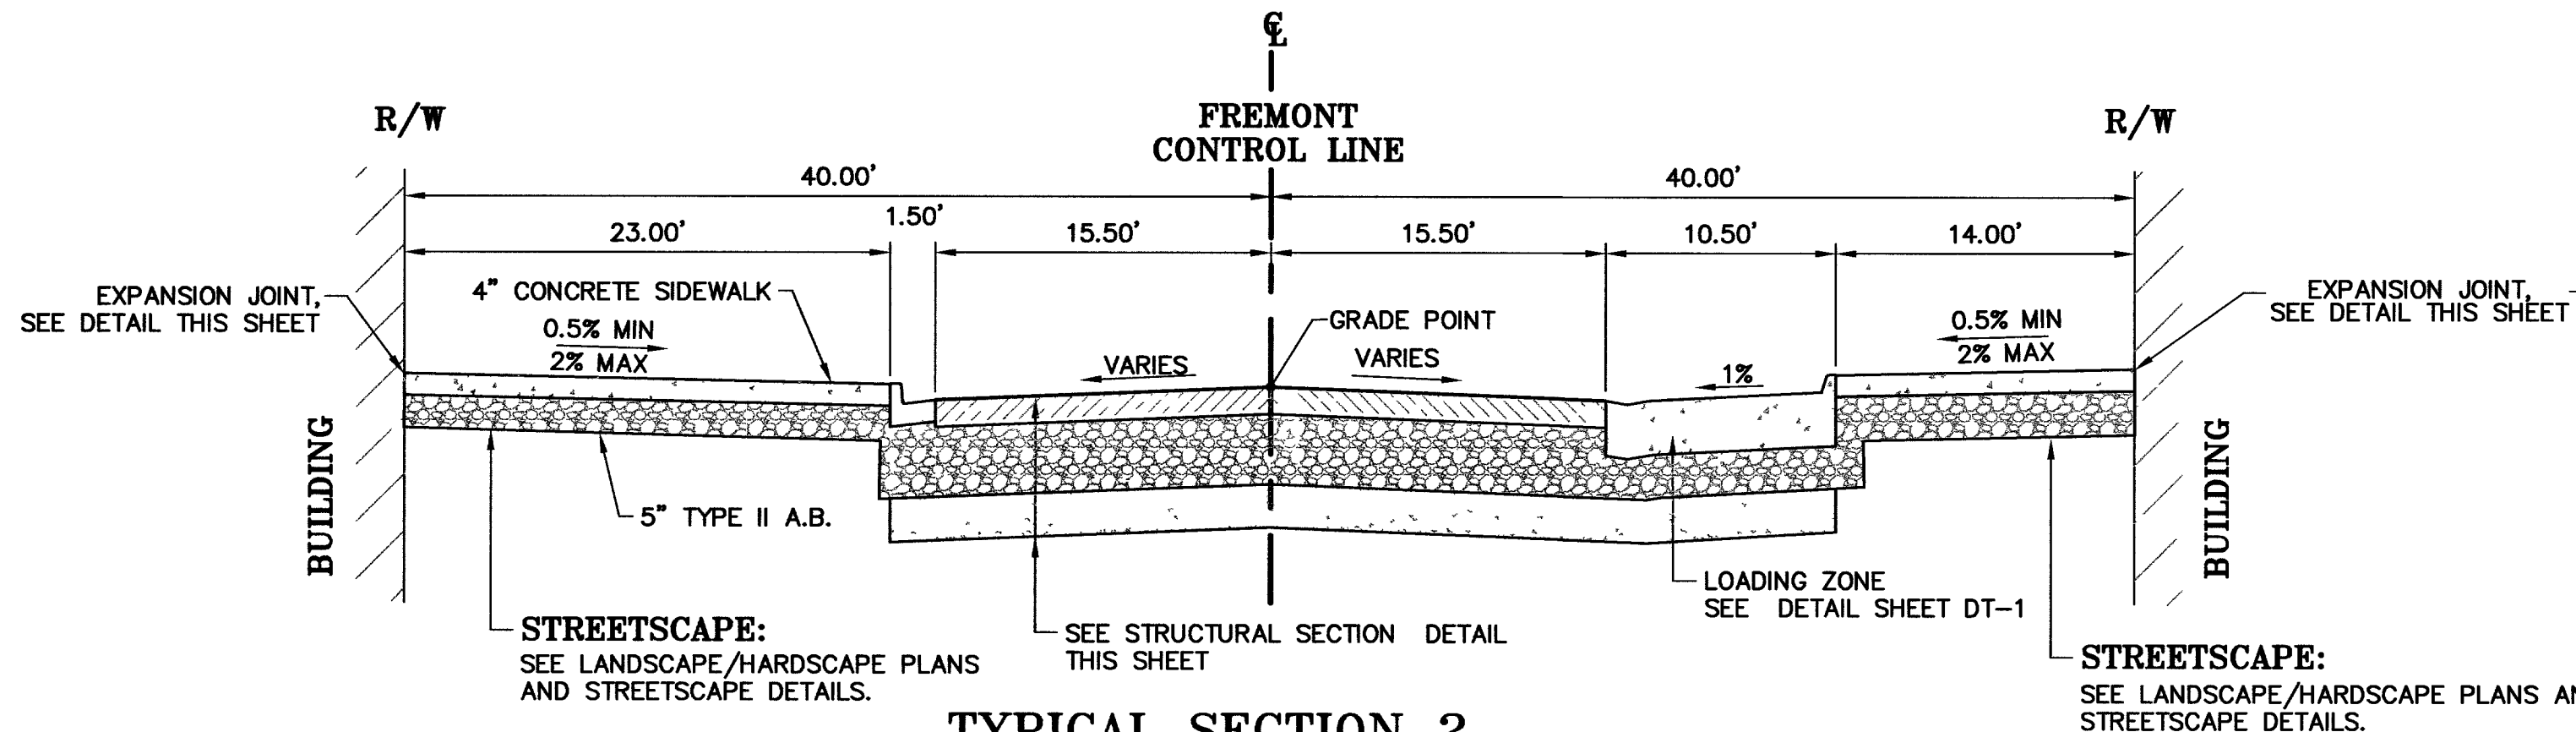


TYPICAL SECTION 2

STATIONING	DESCRIPTION	N.T.S.
10+59.72 TO 10+74.00	TRANSITION	
10+74.00 TO 11+53.26	TRANSITION	
11+53.26 TO 11+69.97	TRANSITION	
14+31.74 TO 14+46.02	TRANSITION	
14+46.02 TO 15+33.43	TRANSITION	
15+33.43 TO 15+50.13	TRANSITION	
18+01.77 TO 18+48.12	TRANSITION	
18+48.12 TO 19+03.86	TRANSITION	
19+03.86 TO 19+20.56	TRANSITION; TYP. SECTION 5 OVERLAP	

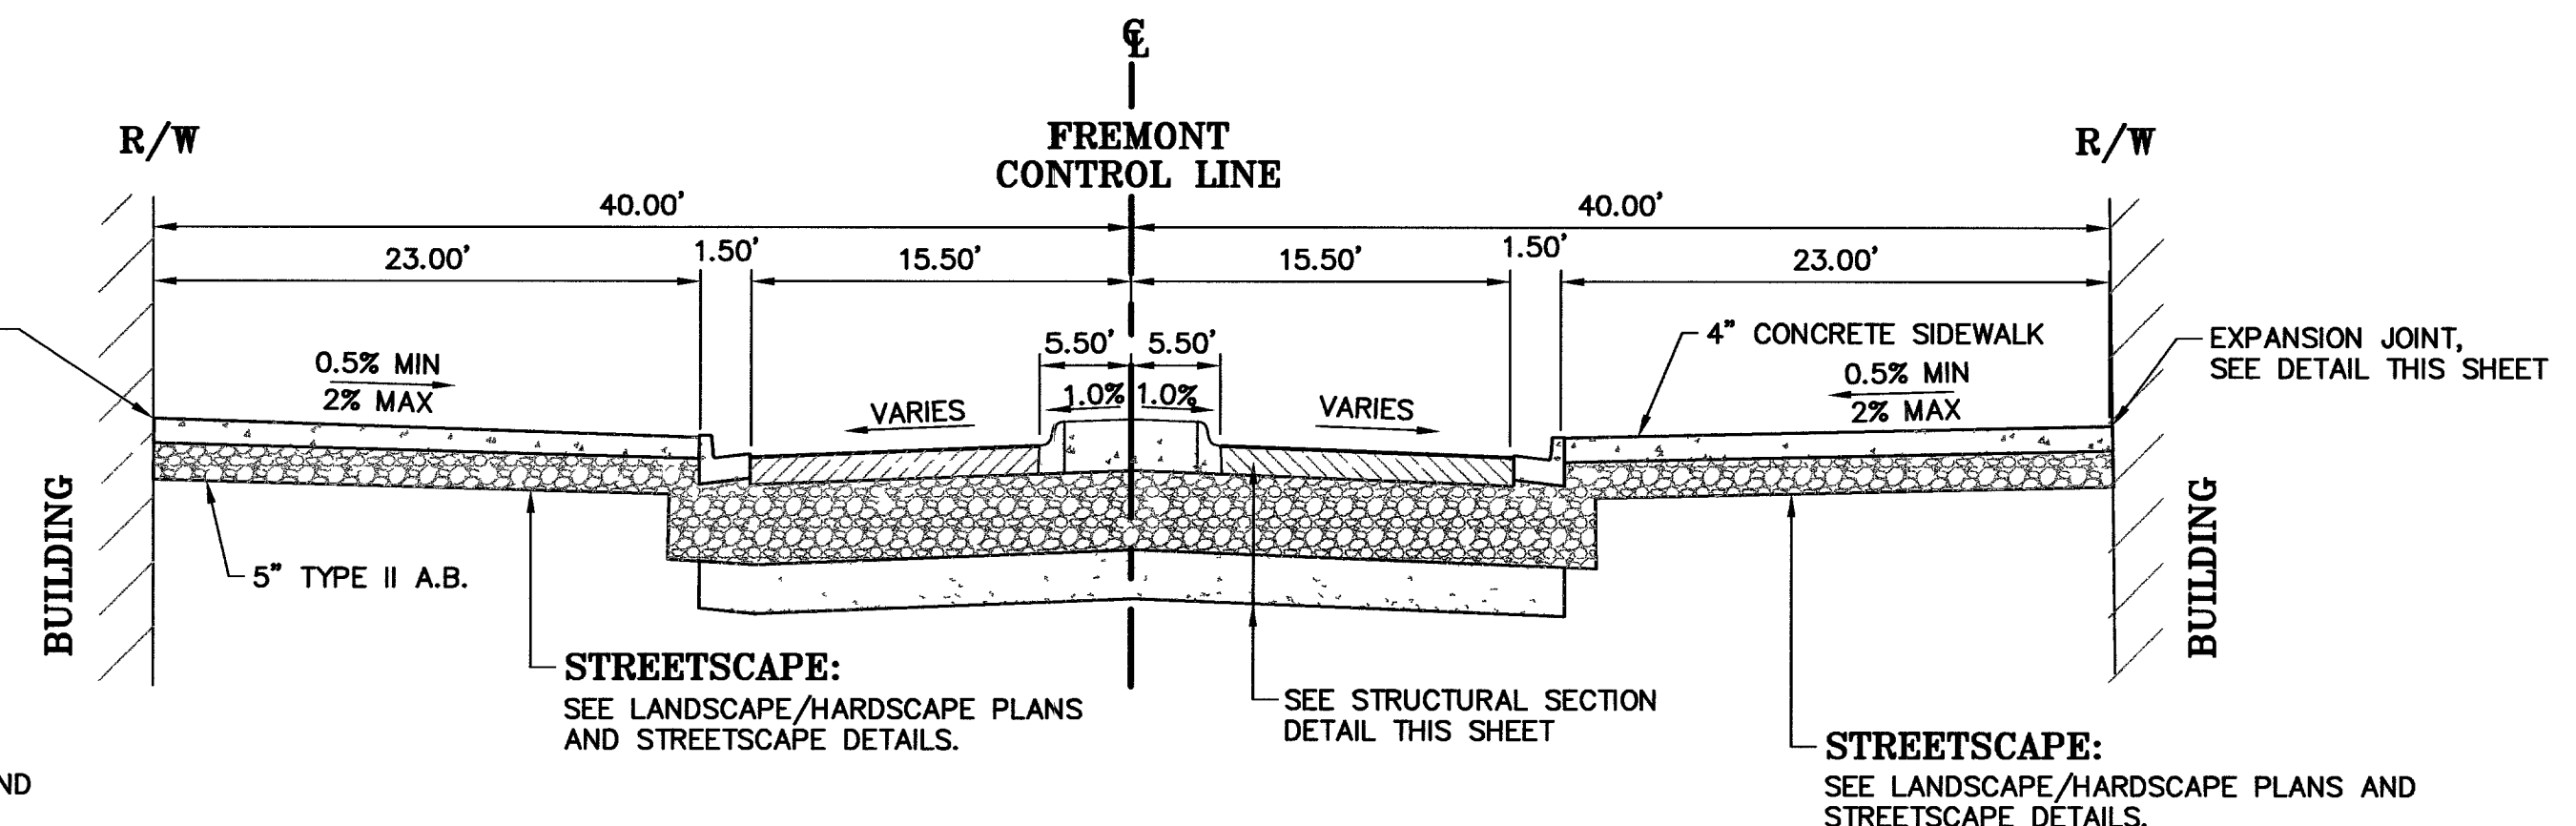


TYPICAL SECTION 5

STATIONING	DESCRIPTION	N.T.S.
19+18.08 TO 19+40.56	MEDIAN	
19+60.56 TO 19+83.07	MEDIAN	

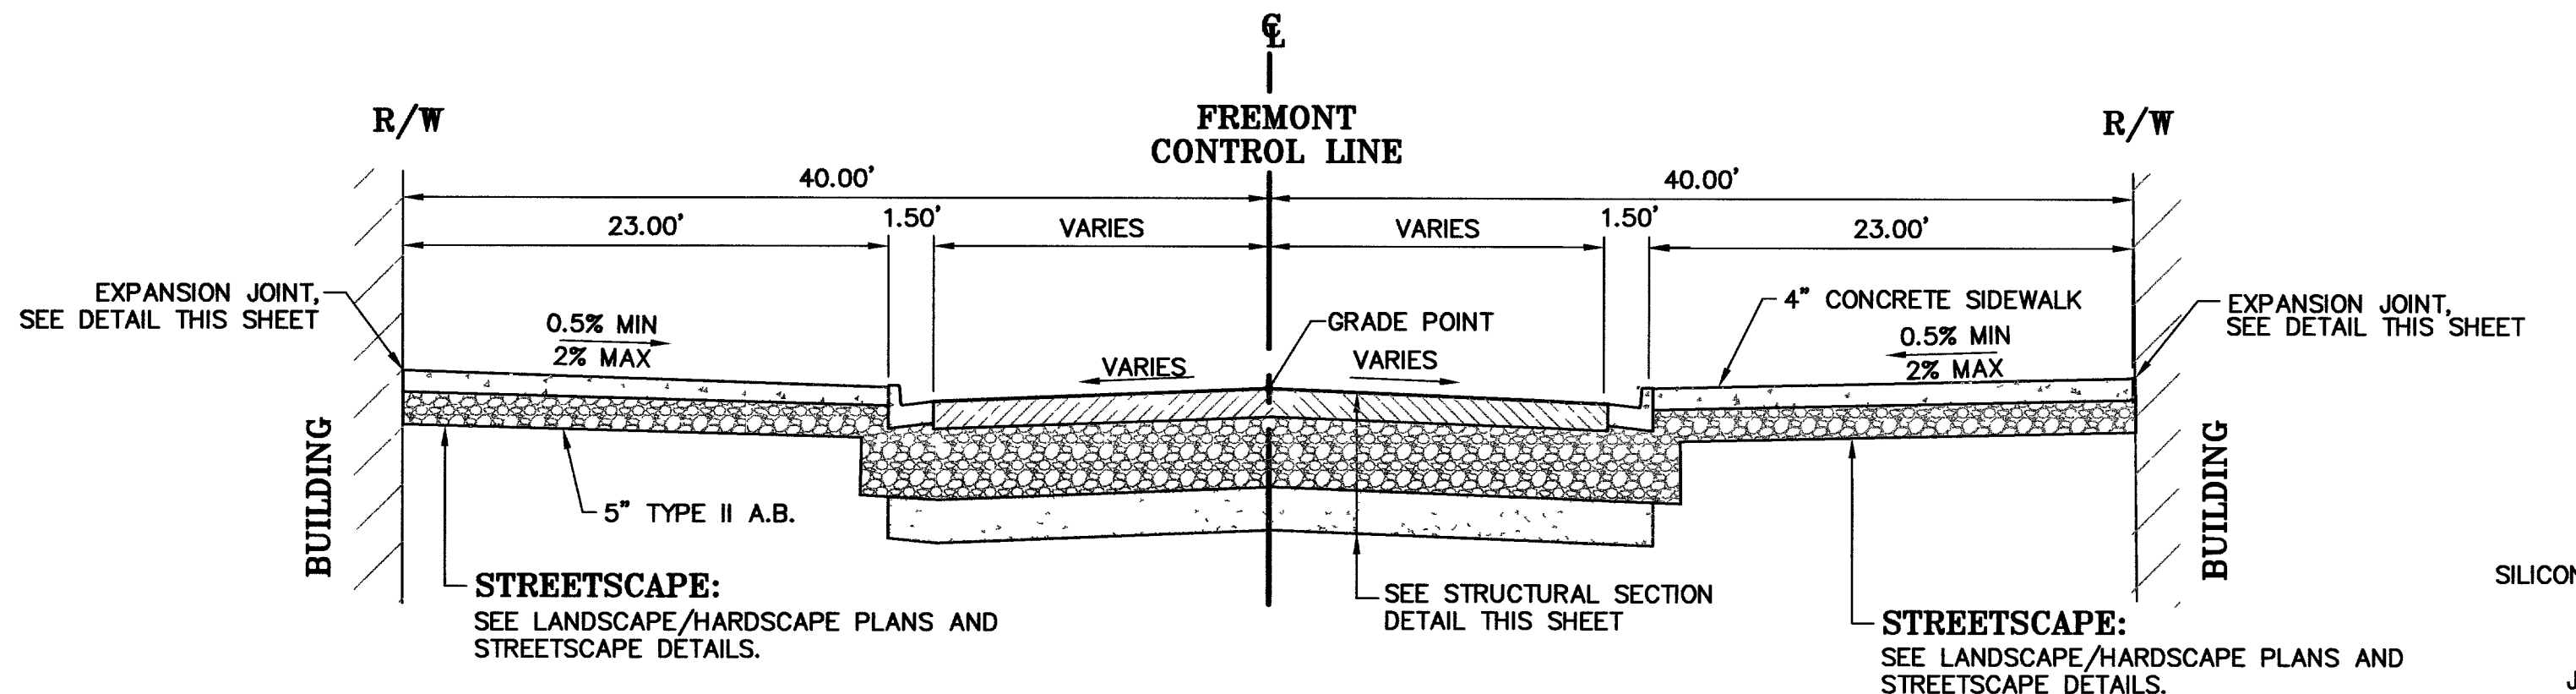


TYPICAL SECTION 3

STATIONING	DESCRIPTION	N.T.S.
10+32.10 TO 10+59.72	CURB RETURNS	
13+27.34 TO 13+61.34	CURB RETURNS	
13+97.59 TO 14+31.74	CURB RETURNS	
17+07.71 TO 17+41.77	CURB RETURNS	
17+77.56 TO 18+01.77	CURB RETURNS	
20+90.78 TO 21+22.90	CURB RETURNS	

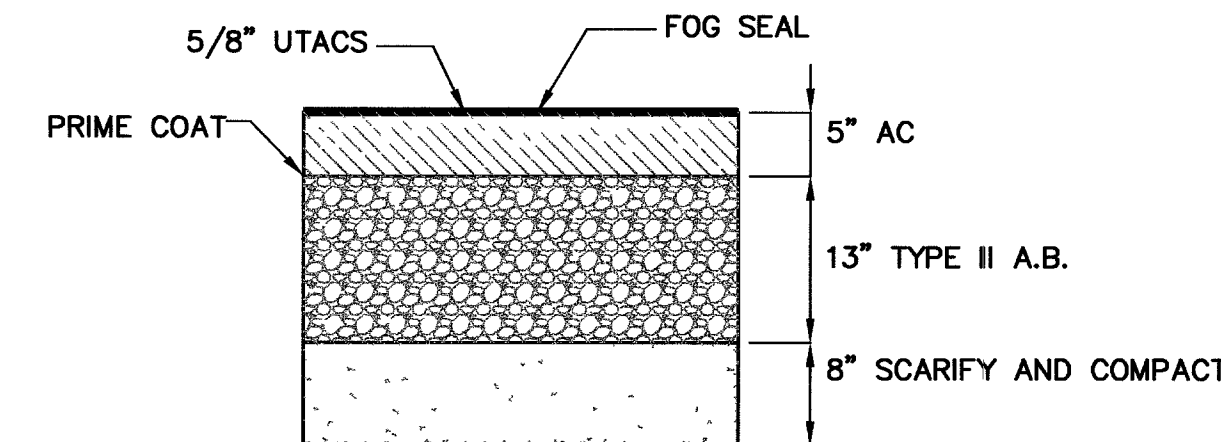

STRUCTURAL SECTION 1


N.T.S.

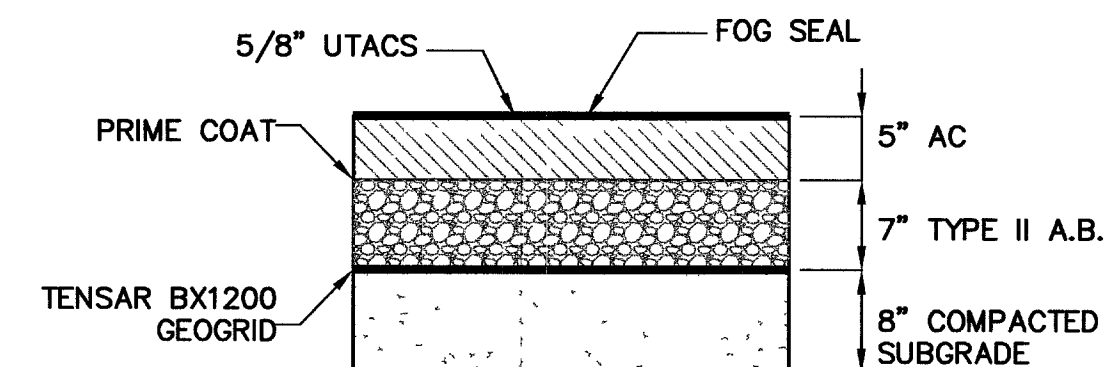

STRUCTURAL SECTION 2

N.T.S.

(USE ONLY WHEN SHALLOW OBSTRUCTIONS EXISTS)

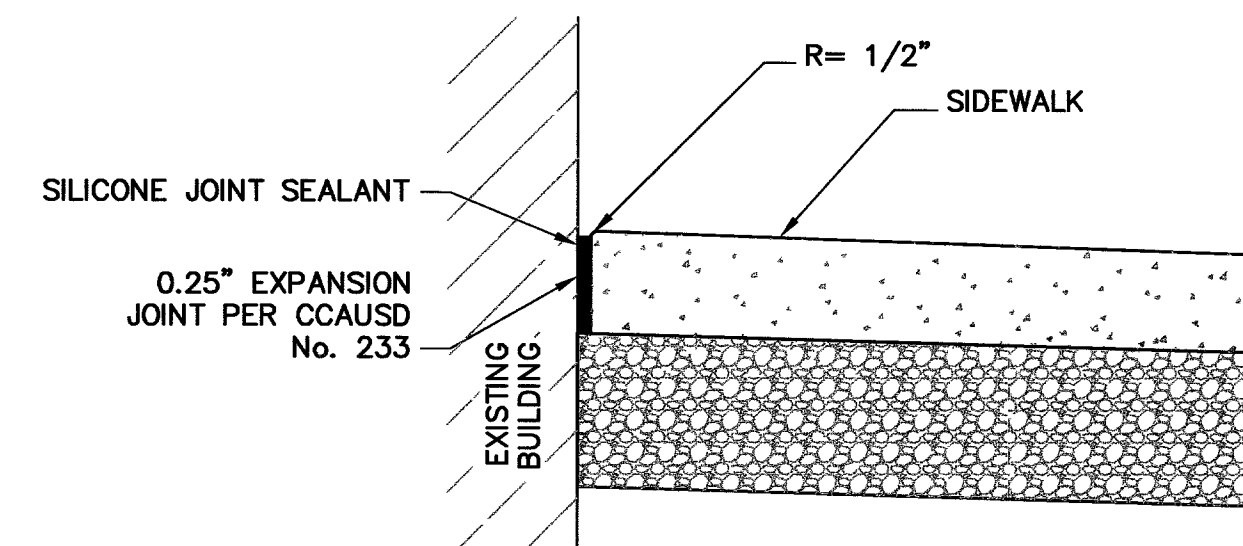

EXPANSION JOINT DETAIL

N.T.S.

Avoid cutting underground utility lines. It's costly.
Call before you Dig
1-800-227-2600

SAFETY ALERT
Call Before You Overhead
1-702-455-7511
1-702-229-6611

Call before you UnderGround
1-702-455-7511
1-702-229-6611
CLARK COUNTY TRAFFIC OPERATIONS AND LAS VEGAS AREA COMPUTERIZED TRAFFIC SYSTEM

DATE: MARCH, 2006
REVISIONS: KAA
SCALE (H): N/A
SCALE (V): MDG
DRAWN BY: KAA
DESIGNED BY: KAA
CHECKED BY: KAA
PROJECT: FREMONT STREET PEDESTRIAN IMPROVEMENTS LAS VEGAS BLVD. - 8TH ST.
SHEET: 107V45681
TYPICAL SECTIONS
DEPARTMENT OF PUBLIC WORKS
Kimley-Horn and Associates, Inc.
Engineering, Planning, and Environmental Consultants
1050 E. Flamingo Road, Suite 200, Las Vegas, NV 89119
Ph: (702) 734-5666 Fax: (702) 734-5666
FREMONT STREET FINAL DESIGN