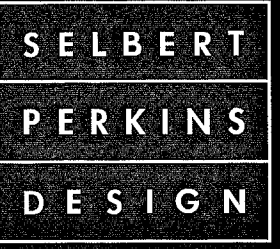


Client:
Las Vegas Redevelopment Agency
 Office of Business Development
 City Hall, 400 Stewart Ave., 2nd Fl.
 Las Vegas, NV 89101
 702-229-6100

Kimley-Horn and Associates, Inc.
 1050 E. Flamingo Rd., Ste. S210
 Las Vegas, NV 89119
 Tel: (702) 862-3619
 Fax: (702) 735-4949

Project:
Fremont Street Beautification
Fremont East

Prepared by:


selbert perkins design collaborative inc.

200 culver boulevard
 playa del rey, ca 90293
T 310.822.5223
F 310.822.5203

© 2006 Selbert Perkins Design Collaborative, Inc.
 No portion of this drawing may be reproduced without written consent of Selbert Perkins Design Collaborative, Inc.





SIGN TYPE E1 - STREET SIGN - SIGN DETAILS

6	_____	_____	_____
5	_____	_____	_____
4	_____	_____	_____
3	_____	_____	_____
2	_____	_____	_____
1	_____	_____	_____
rev	descrip	by	date

100% Design Intent
 date September, 2006
 scale as noted.

sheet no. **E1-2**
 drawing no. 107V45681

SIP-0170(091)

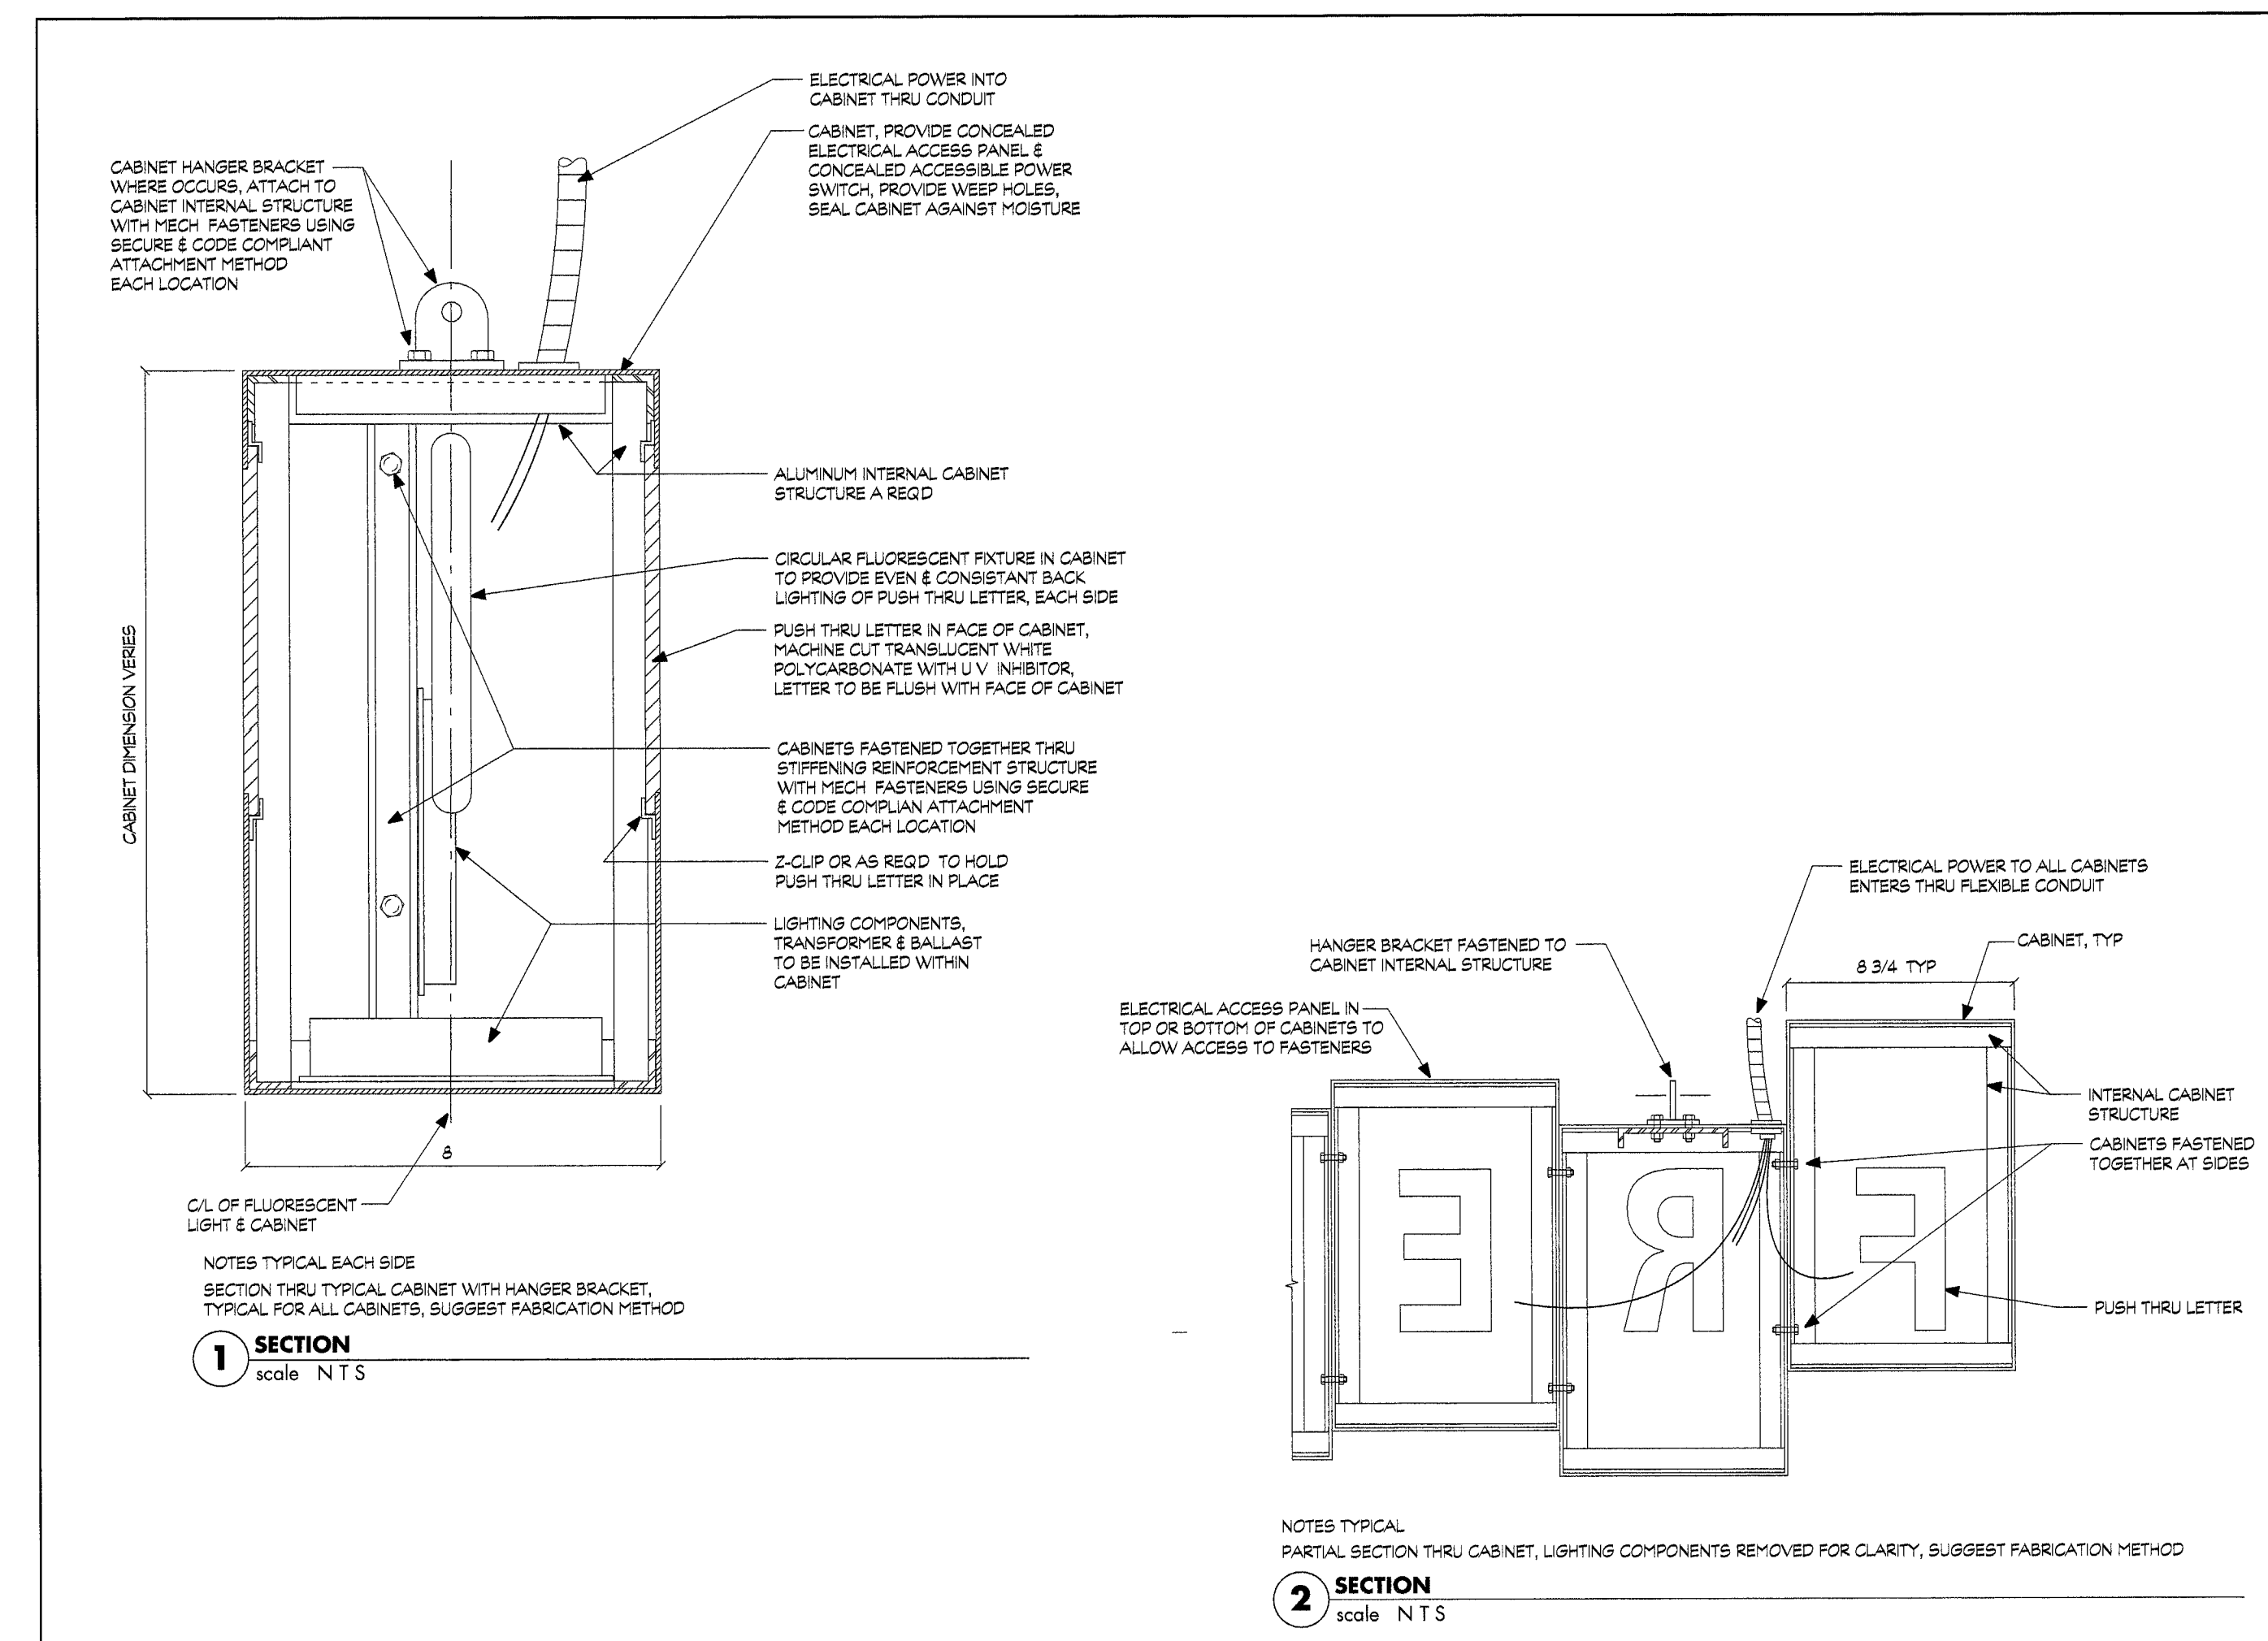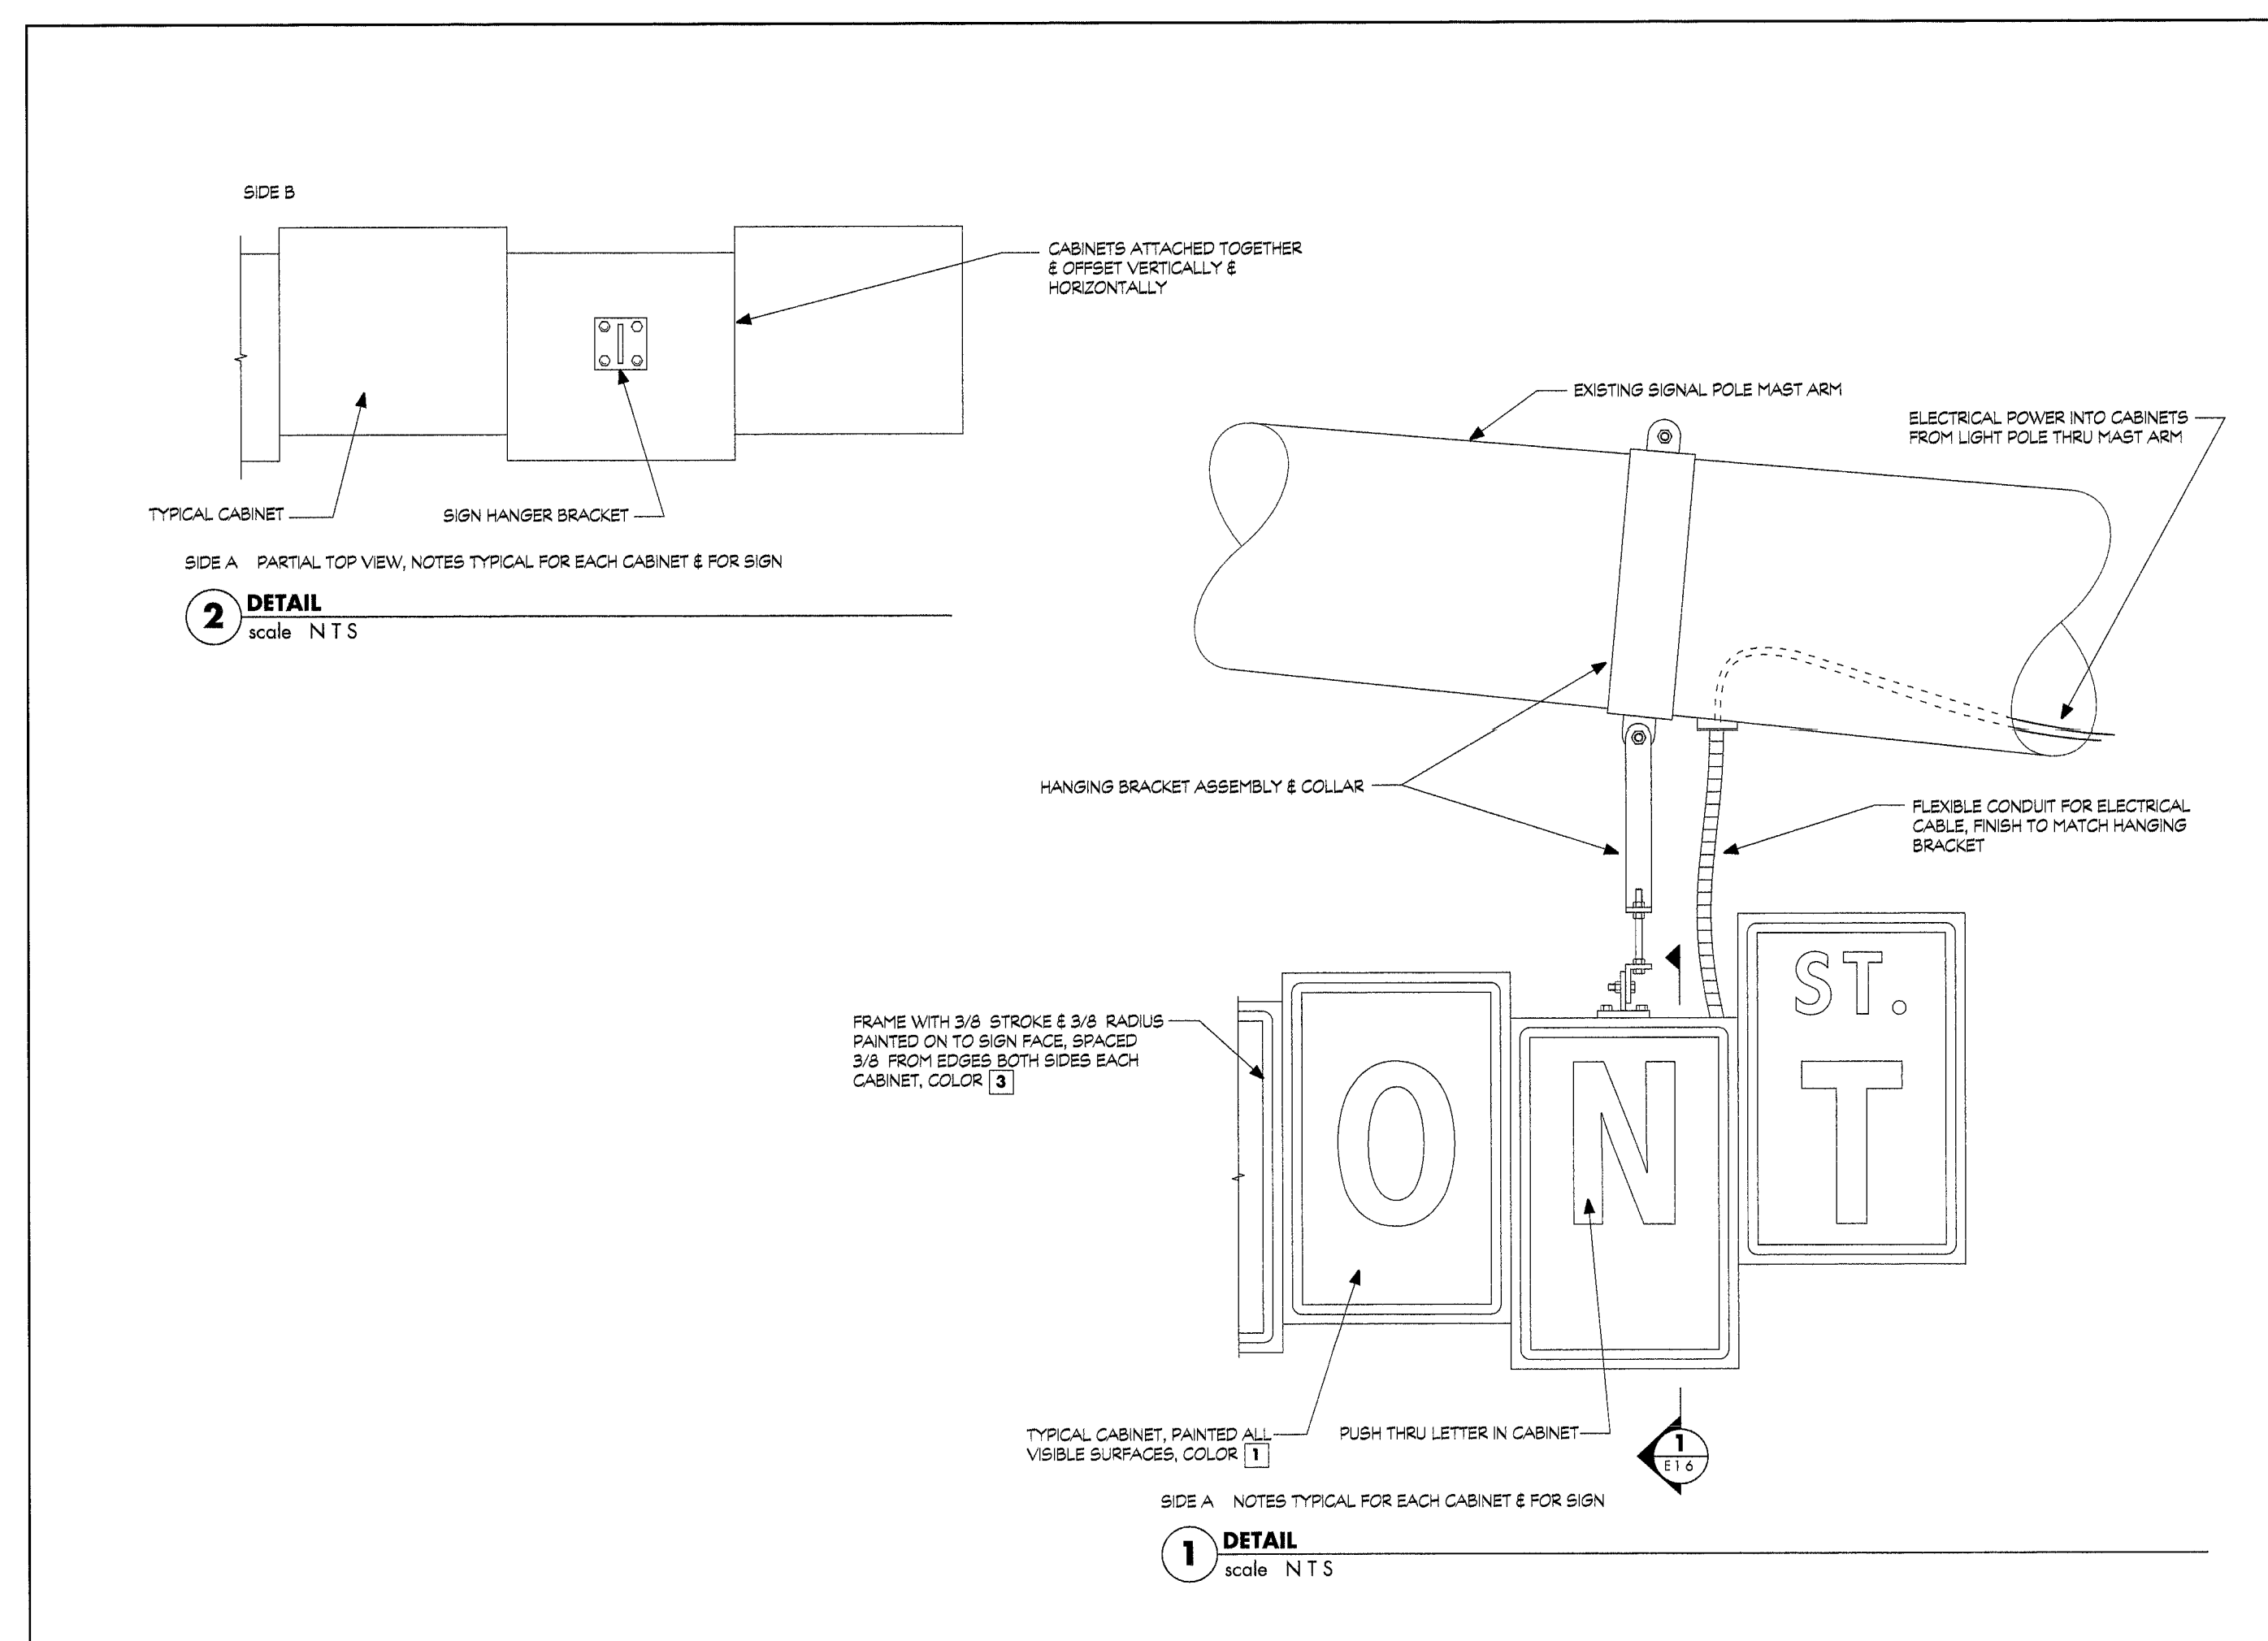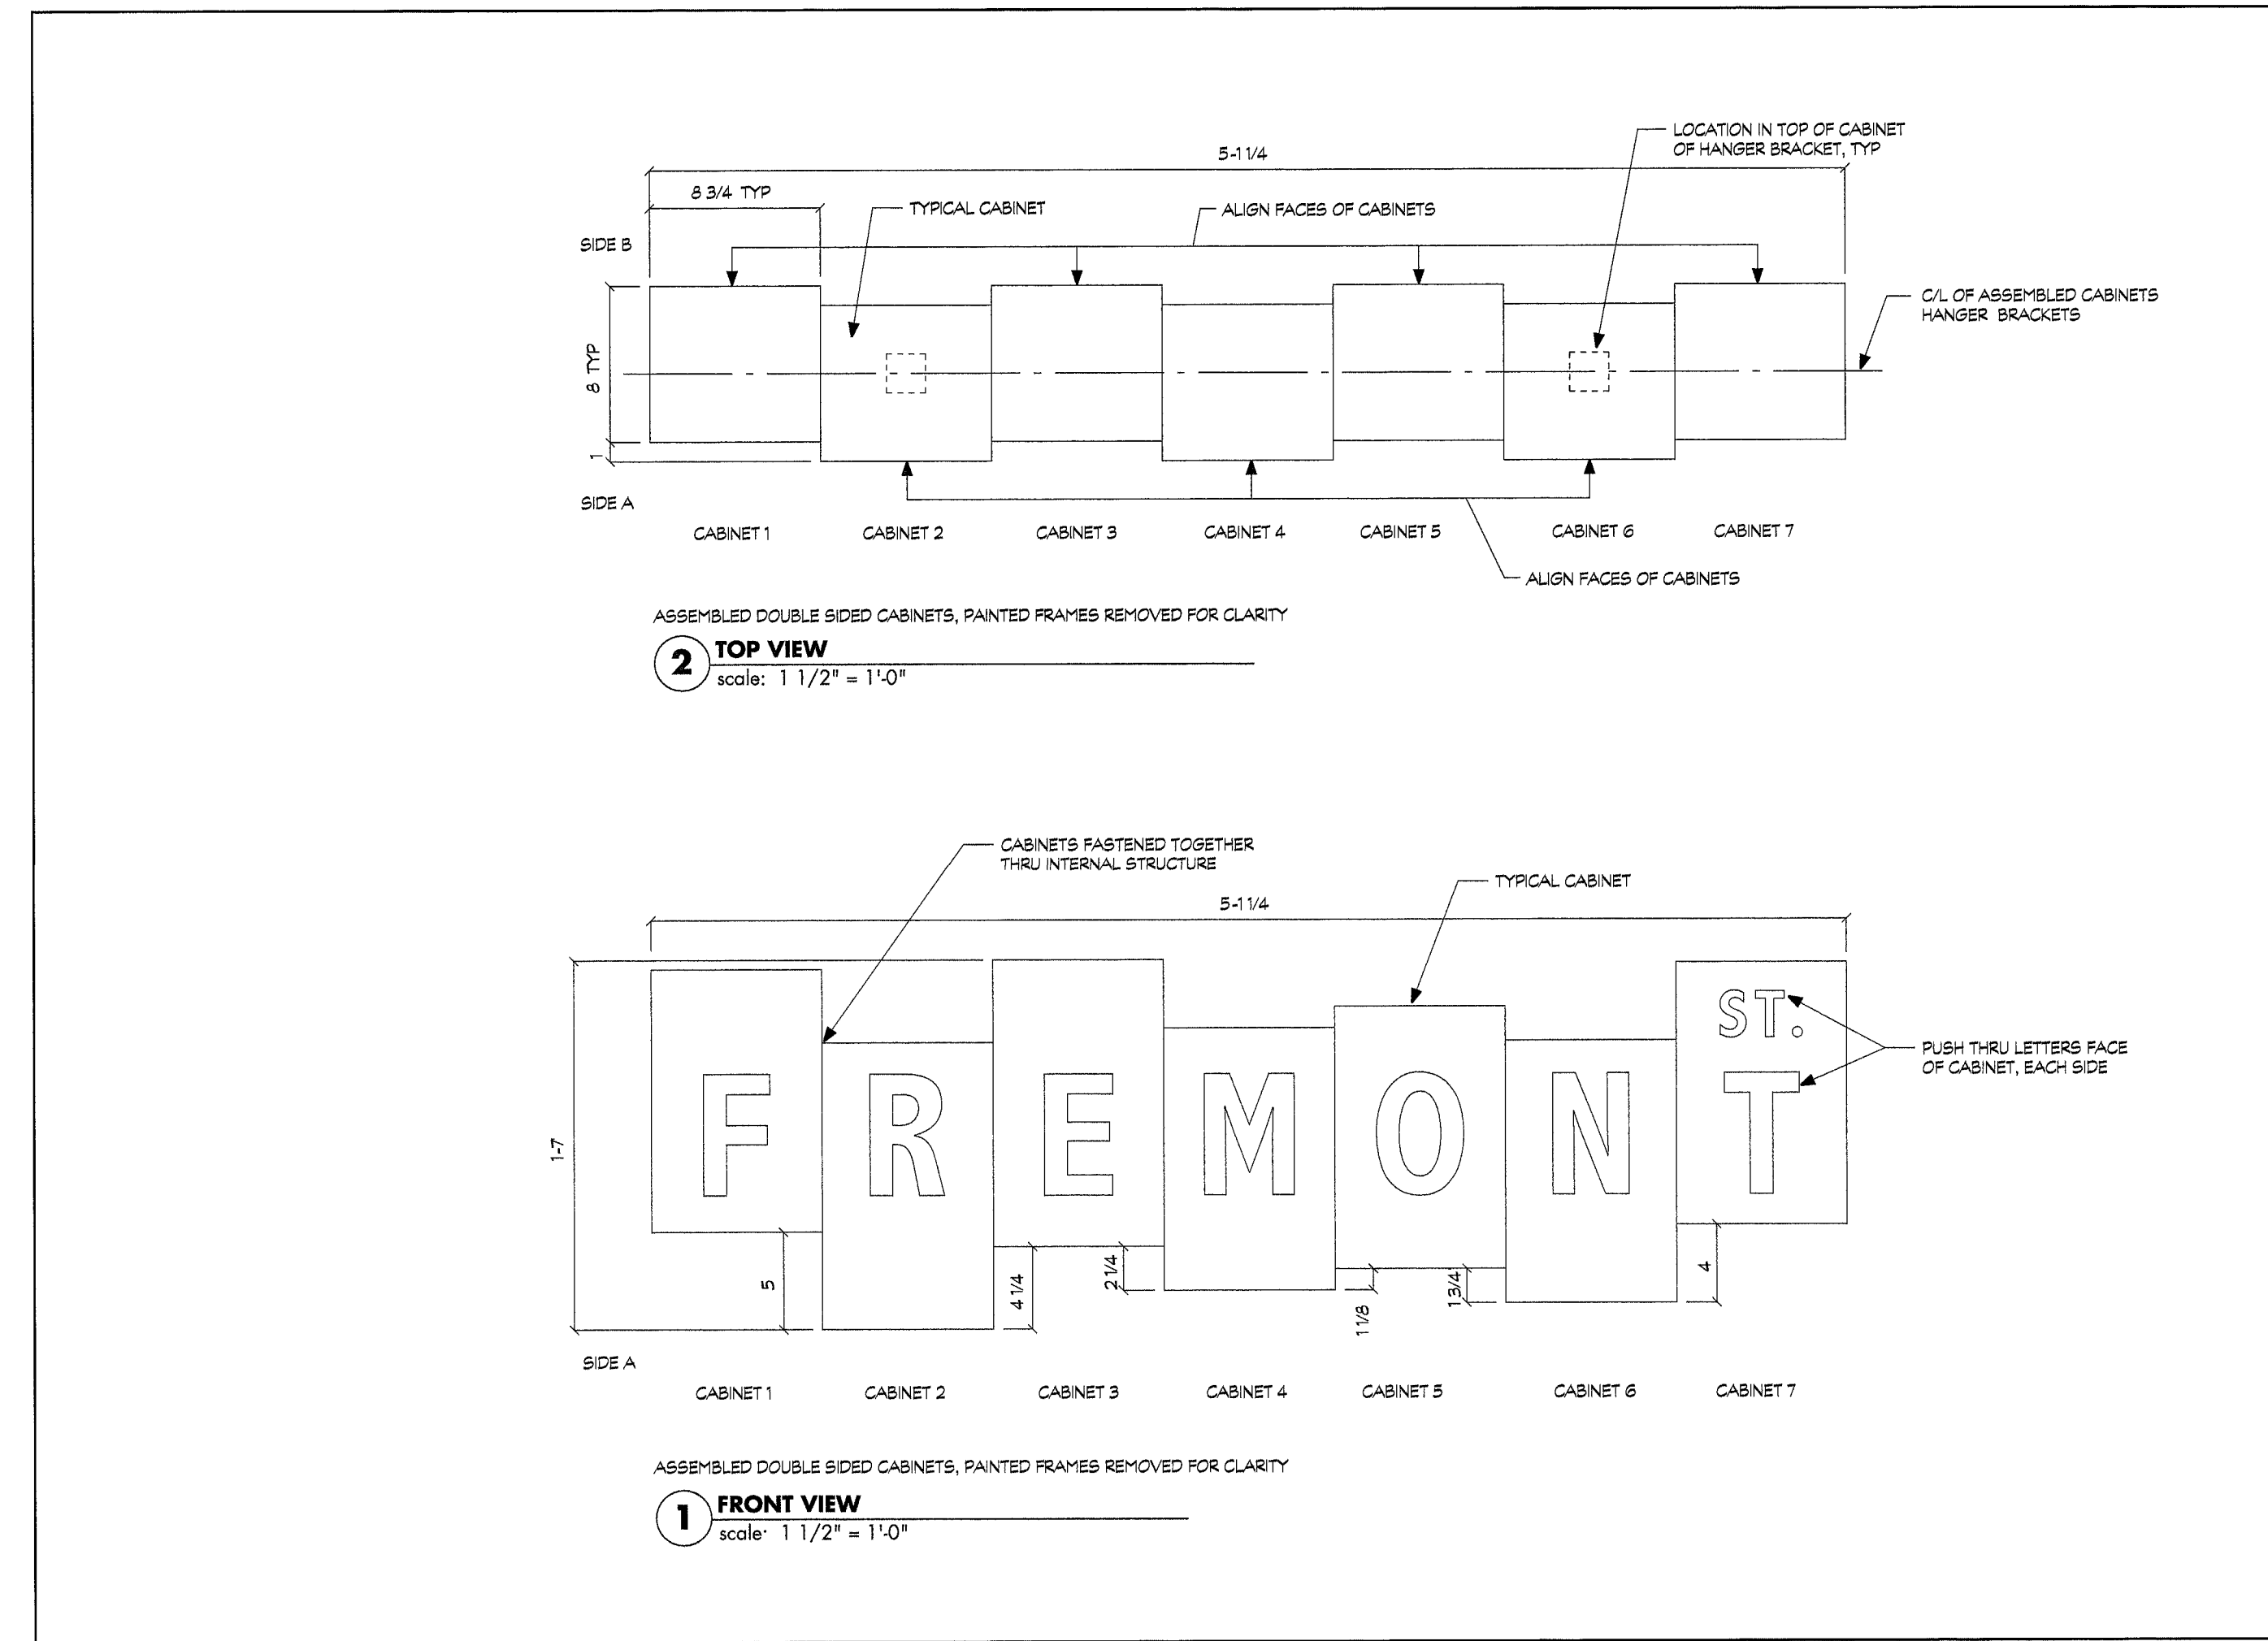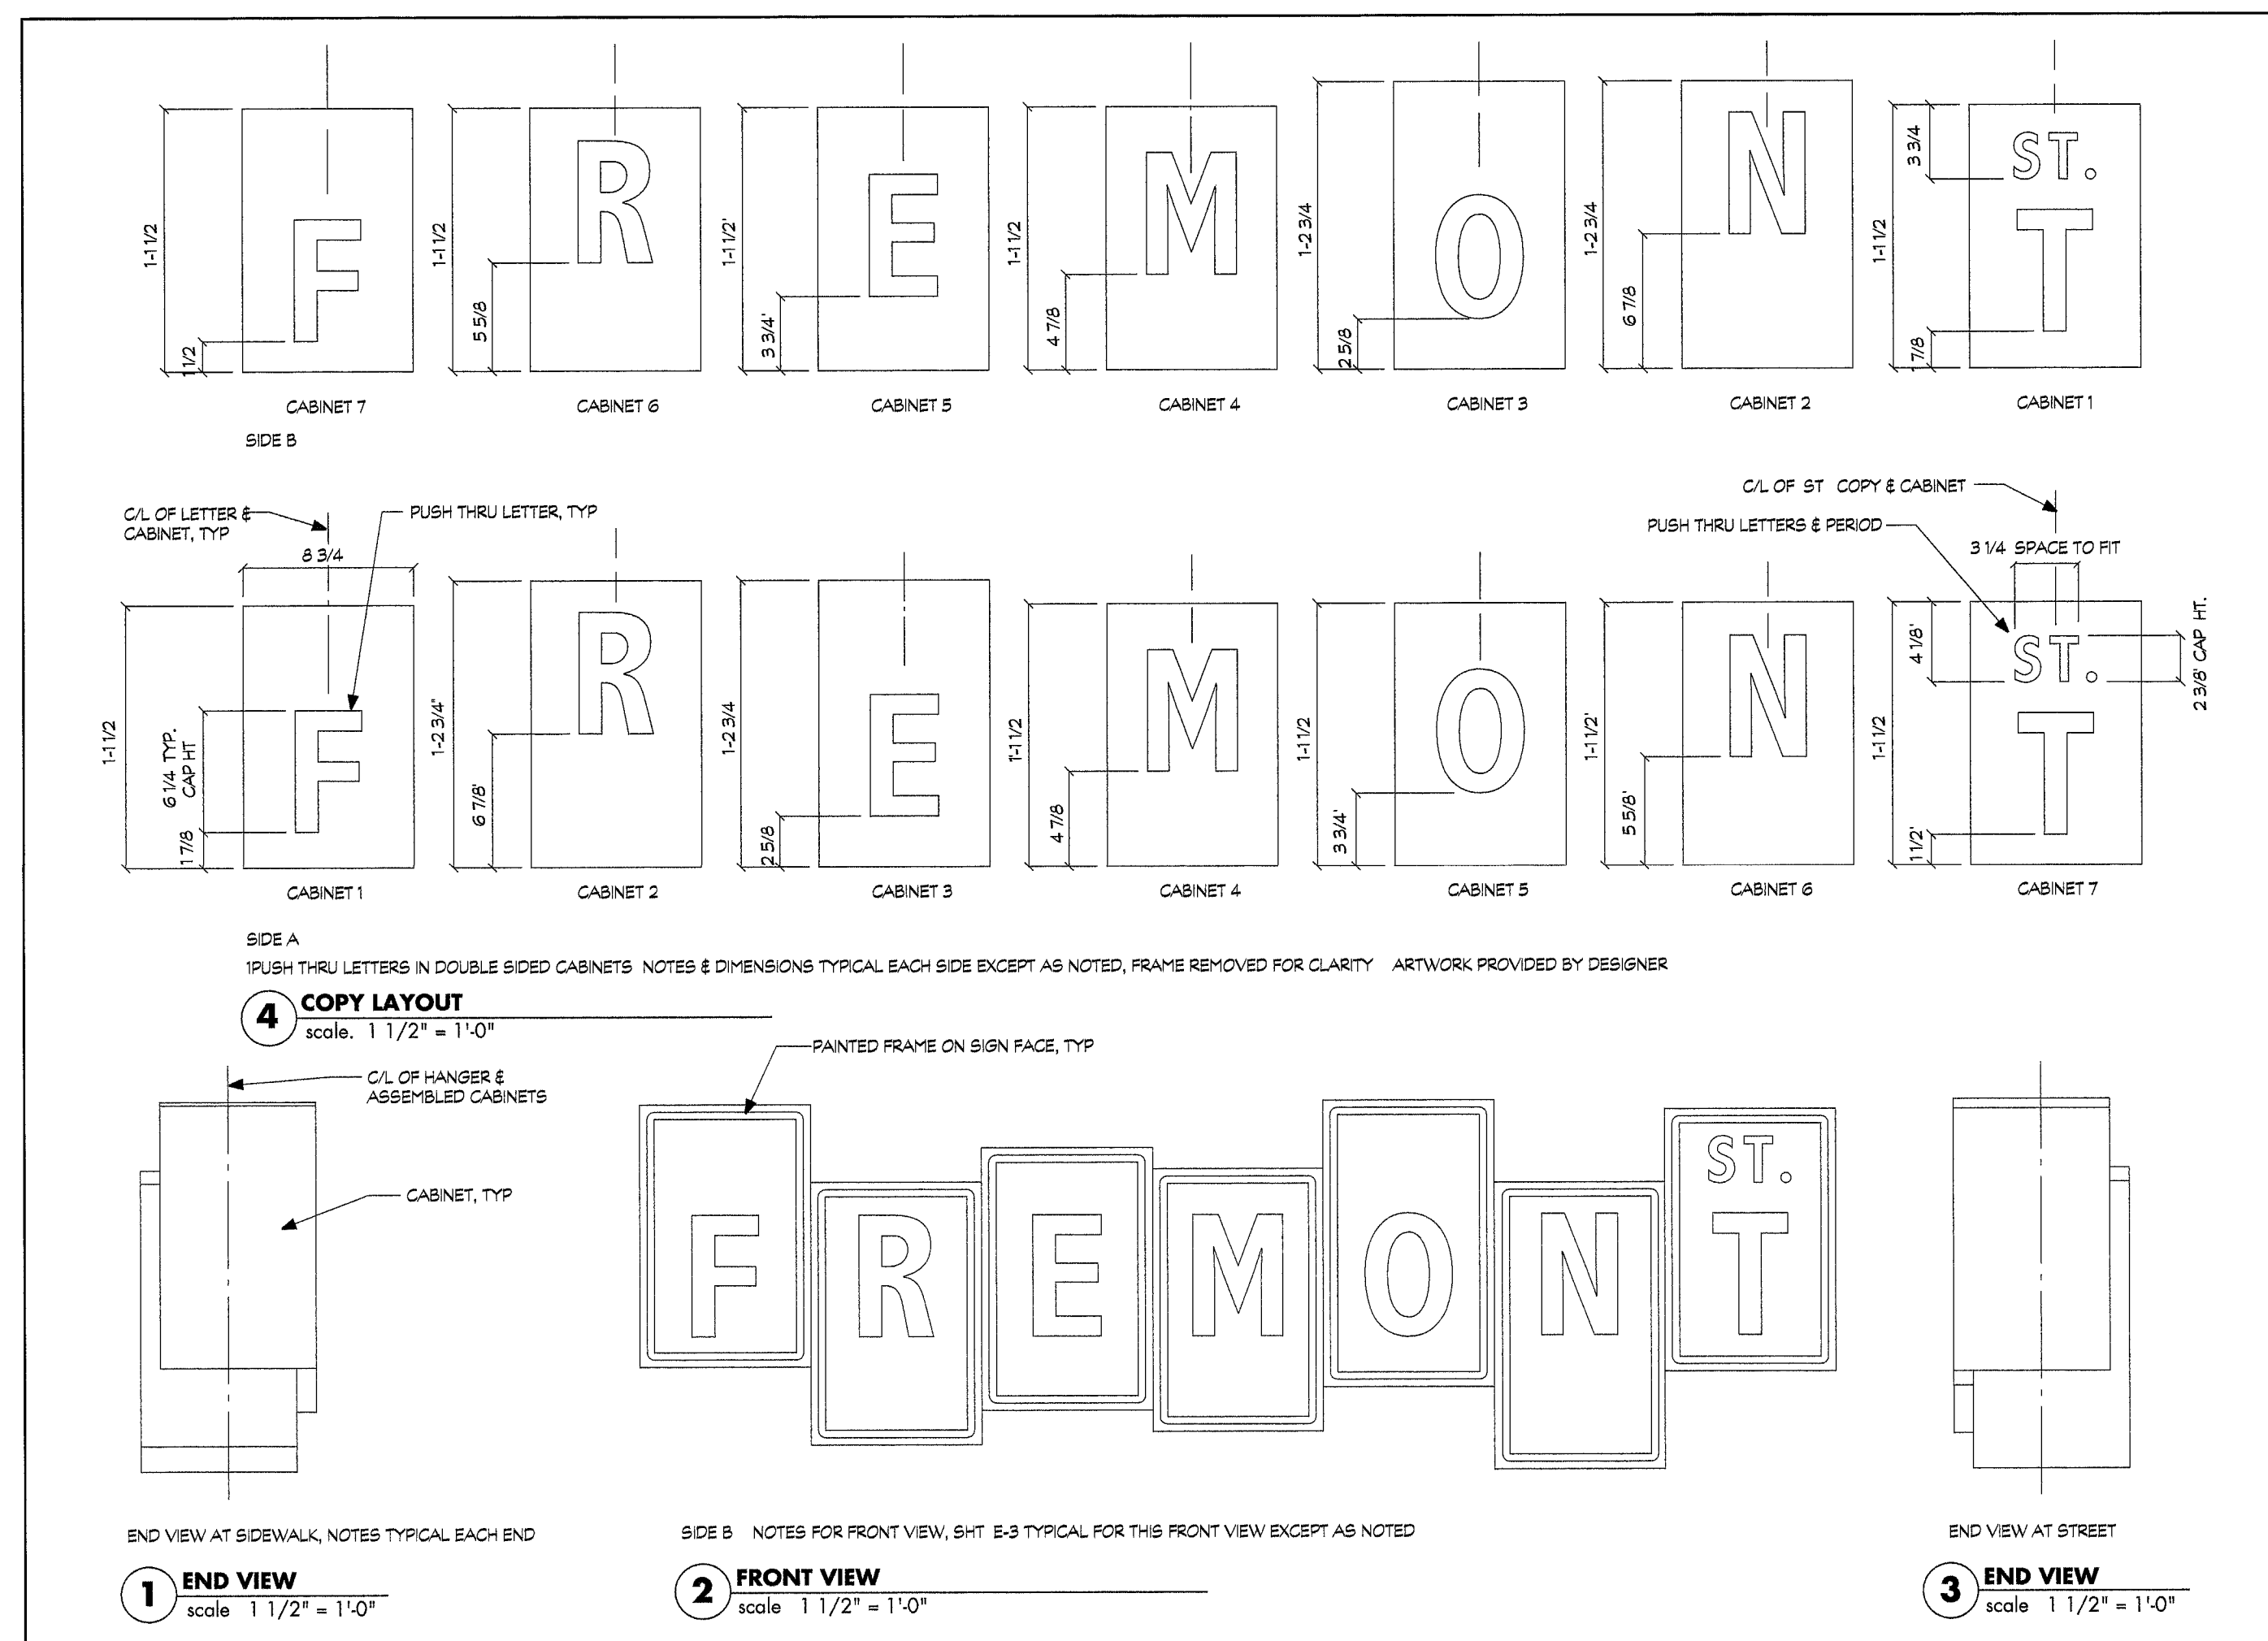

100901