



NOTE: IRRIGATION SLEEVING SHALL BE INSTALLED EVERY 250' CONNECTING ALL MEDIANS AND RIGHTS-OF-WAY ALONG THE ENTIRE EAST SIDE OF THIS PROJECT INCLUDING WHERE TEMPORARY CURBS AND ROCK MULCH OCCUR.

SCALE:	1" = 20'	SCALE (V):	N/A	PROJECT #:	07V4782
FLD. BK. #:	N/A	DATE:	09-08-06	DESIGN BY:	WNB/JT
MATCHLINE SEE BELOW LEFT					
 PARSONS BRINCKERHOFF <small>Las Vegas, Nevada</small>					

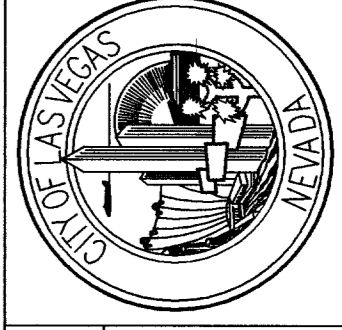

poggemeyer
 design group, inc.
 2001 North Tropic Way, Las Vegas, NV 89128 • P: 702.258.8100 • F: 702.258.8378

DEPARTMENT OF PUBLIC WORKS
LAS VEGAS RESORT CORRIDOR FIXED GUIDEWAY
GRAND CENTRAL PARKWAY
 IRRIGATION PLAN

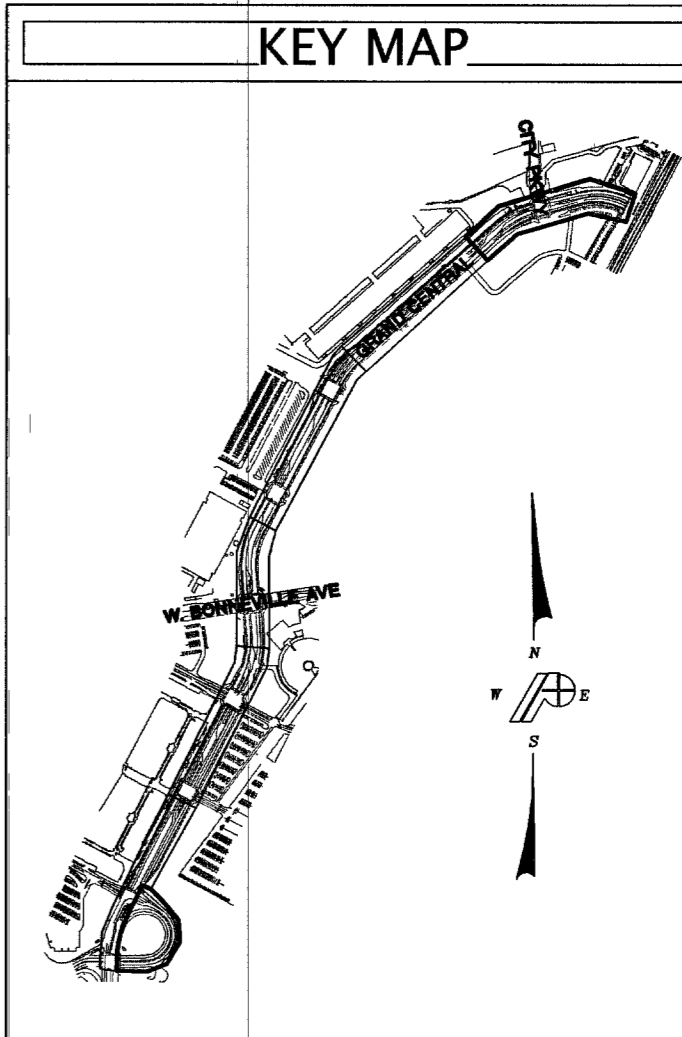

SCALE: 1" = 20'

Call before you Underground 1-702-455-7511
 Call before you Overhead 1-702-453-5300
 Call before you Dig 1-702-227-2929
 1-800-227-2600
AVOID HITTING OVERHEAD POWER LINES. IT'S COSTLY. AVOID HITTING UNDERGROUND UTILITY LINES. IT'S COSTLY. CALL BEFORE YOU DIG. CALL BEFORE YOU UNDERGROUND. CALL BEFORE YOU OVERHEAD. CALL BEFORE YOU DIG. AVOID HITTING UNDERGROUND UTILITY LINES. IT'S COSTLY. AVOID HITTING OVERHEAD POWER LINES. IT'S COSTLY.

SEE SHEET L4.00 FOR IRRIGATION NOTES & IRRIGATION LEGEND
 SEE SHEET L4.08 FOR IRRIGATION DETAILS

DRAWING No. 140
 L4.07

07V4782