

HARDSCAPE LEGEND



SYMBOL	DESCRIPTION
	PAVERS PER DOWNTOWN CENTENNIAL PLAN. SEE DETAIL 'C', SHEET L4.01.
	NATURAL GRAY CONCRETE SCORE IN 5X5' PATTERN WITH MEDIUM BROOM FINISH. PATTERN TO ALIGN WITH TREE GRATES. SEE CIVIL DRAWINGS.
	ADA ACCESS RAMPS. SEE CIVIL DRAWINGS. (TYP.).
	CURB AND GUTTER. SEE CIVIL DRAWINGS. (TYP.).

HARDSCAPE LEGEND

SYMBOL	DESCRIPTION
	TREE GRATE TO MATCH EXISTING TREE GRATES ON HOOVER STREET: NEENAH R-8706-1A WITH FRAME, AVAILABLE THROUGH NEENAH FOUNDRY COMPANY. CONTACT: RITA CHIHANIK (602) 284-9468. TREE GRATES TO BE INSTALLED PER MANUFACTURERS RECOMMENDATION AND SPECIFICATION. SEE DETAILS 'A' & 'B', SHEET L4.01.
	INSTALL CONCRETE TRASH RECEPTACLE PER MODEL #QS-PS2532W-A21, T1 -SMOOTH STAINED CONCRETE WITH STANDARD GLOSS SEALER, CAST AND PAINTED CITY OF LAS VEGAS TEXT (SCRIPT LETTERS, 2 1/2" HIGH, ONE SIDE ONLY), STEEL LIDS INCLUDING CABLE AND BOLTS, Q-GL27 GALVANIZED 30 GALLON LINER, WITH STANDARD 2" DIA. DRAIN HOLE BY QUICK CRETE PRODUCTS TELEPHONE: 1.909.737.6240, OR EQUAL. GLUE DOWN WITH EPOXY. (TYP. OF 1 TRASH RECEPTACLE ALONG HOOVER AVE.).
	INSTALL CONCRETE BENCH PER MODEL #Q1-VIC-84B, SMOOTH FINISH WITH GLOSS SEALER. BY QUICK CRETE PRODUCTS TELEPHONE: 1.909.737.6240 OR EQUAL. GLUE DOWN WITH EPOXY. (TYP. OF 1 TRASH RECEPTACLE ALONG HOOVER AVE.).

NOTES

- 1) SEE SHEET L4.01 FOR HARDSCAPE DETAILS.
- 2) CONTRACTOR TO COORDINATE ALL UTILITIES, UTILITY VAULTS, CONCRETE WORK AND SLEEVING WITH CIVIL DRAWINGS.

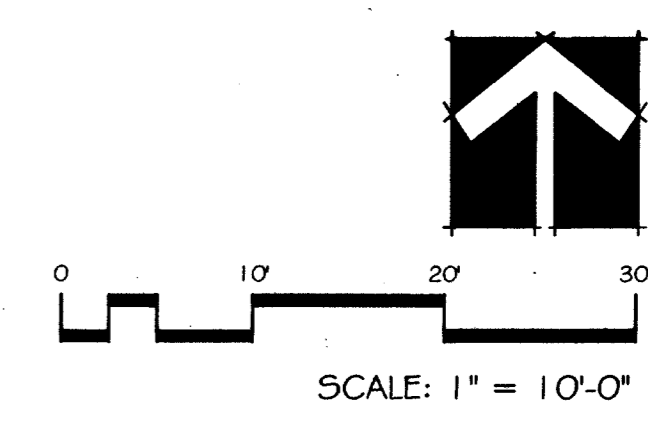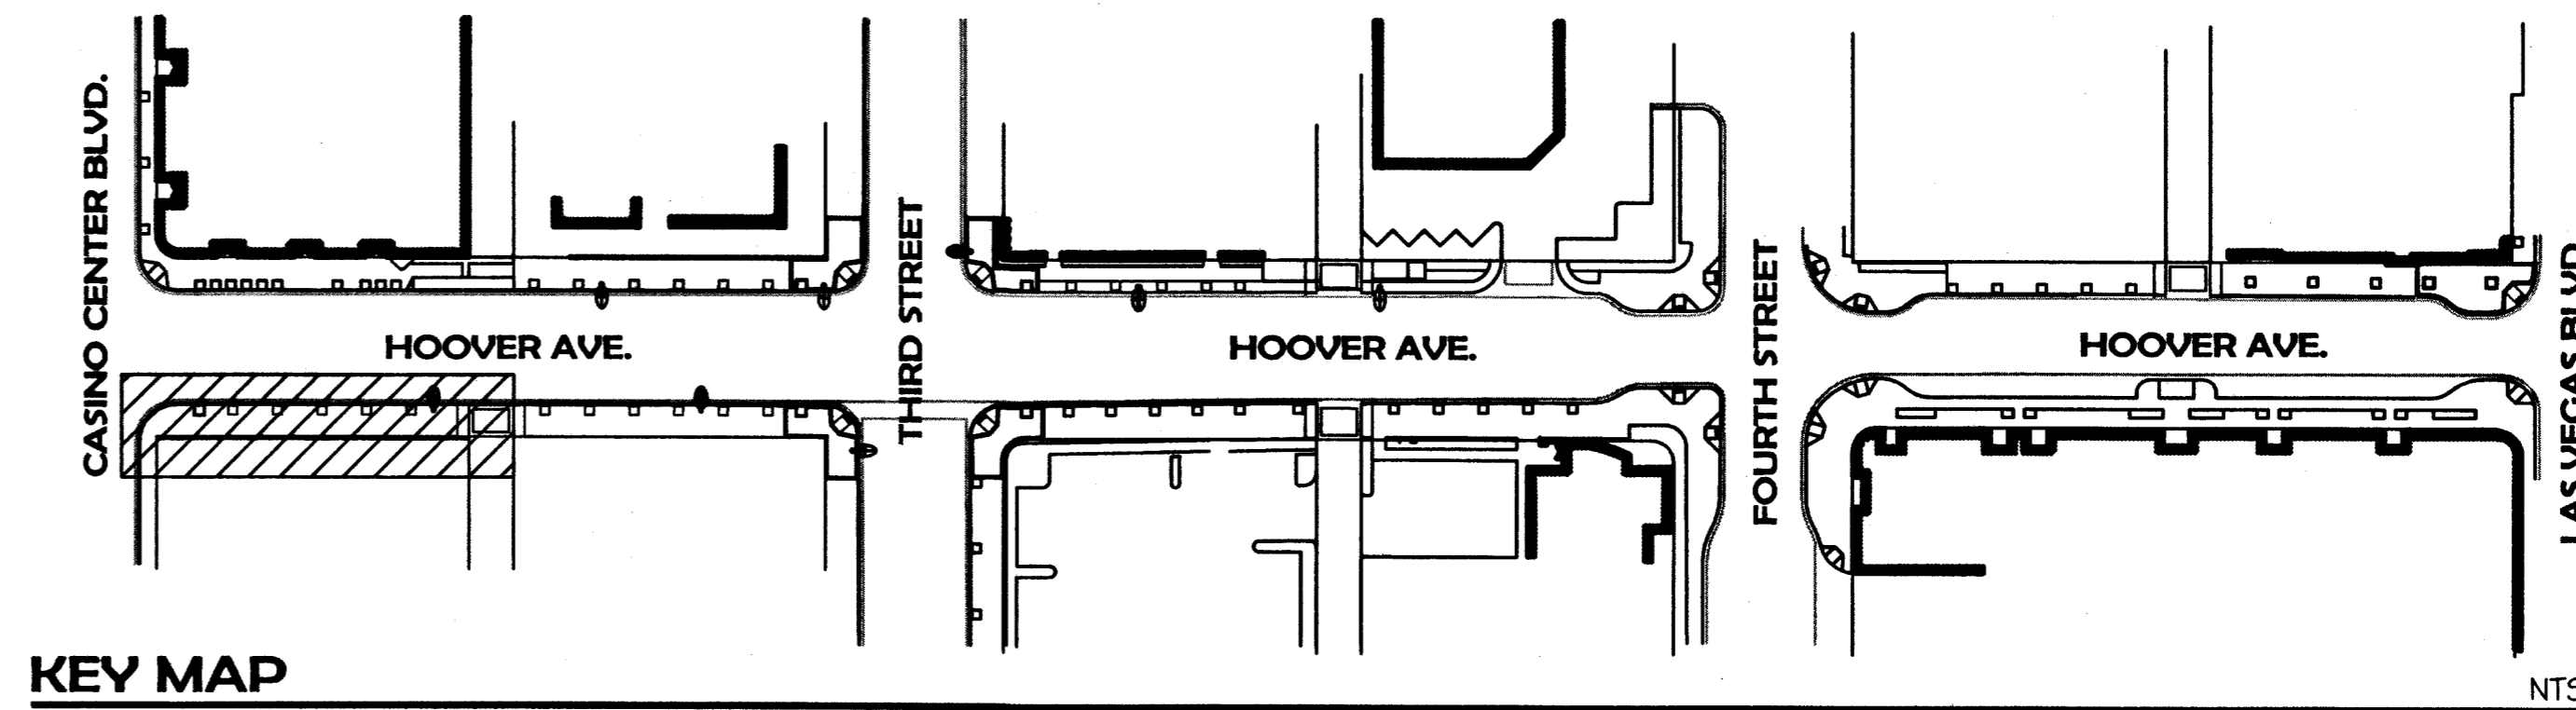


REVISIONS

NO.	DATE	DESCRIPTION

ENGINEERING DESIGN SECTION

CITY ENGINEER: JORGE CERWANTES, P.E., P.T.O.E.	DESIGNED BY: SEW	HORIZ. SCALE: SEE PLAN
PROJECT MANAGER: ROSA CORTIZ, P.E.	DRAWN BY: SEW	VERT. SCALE: NONE
CHECKED BY: SWS	DATE: 07/09/2007	

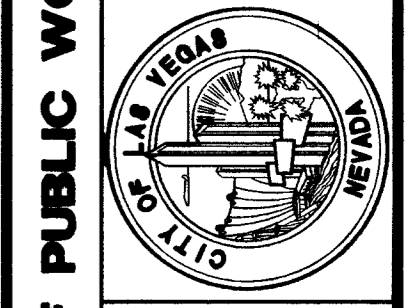


702 - 597 - 3108
 12 Commerce Center Drive
 Henderson, NV, 89014
 www.southwickla.com

SOUTHWICK LA

HOOVER AVE. AND CASINO CENTER BLVD. STREETSCAPE IMPROVEMENTS

HARDSCAPE PLAN

HOOVER AVENUE

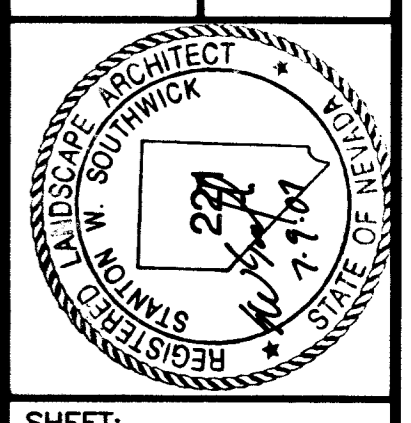

SHEET: **L101**

28 of **57**

DRAWING NO. **107V4812**

N:\2006\06-093 CLV Hoover Casino Trolis\chgs\LD6-093.dwg 07/09/2007 08:32

104689