



N:\2006\06-093 CLV Hoover Casino Trails\06-093.dwg 07/06/2007 06:33

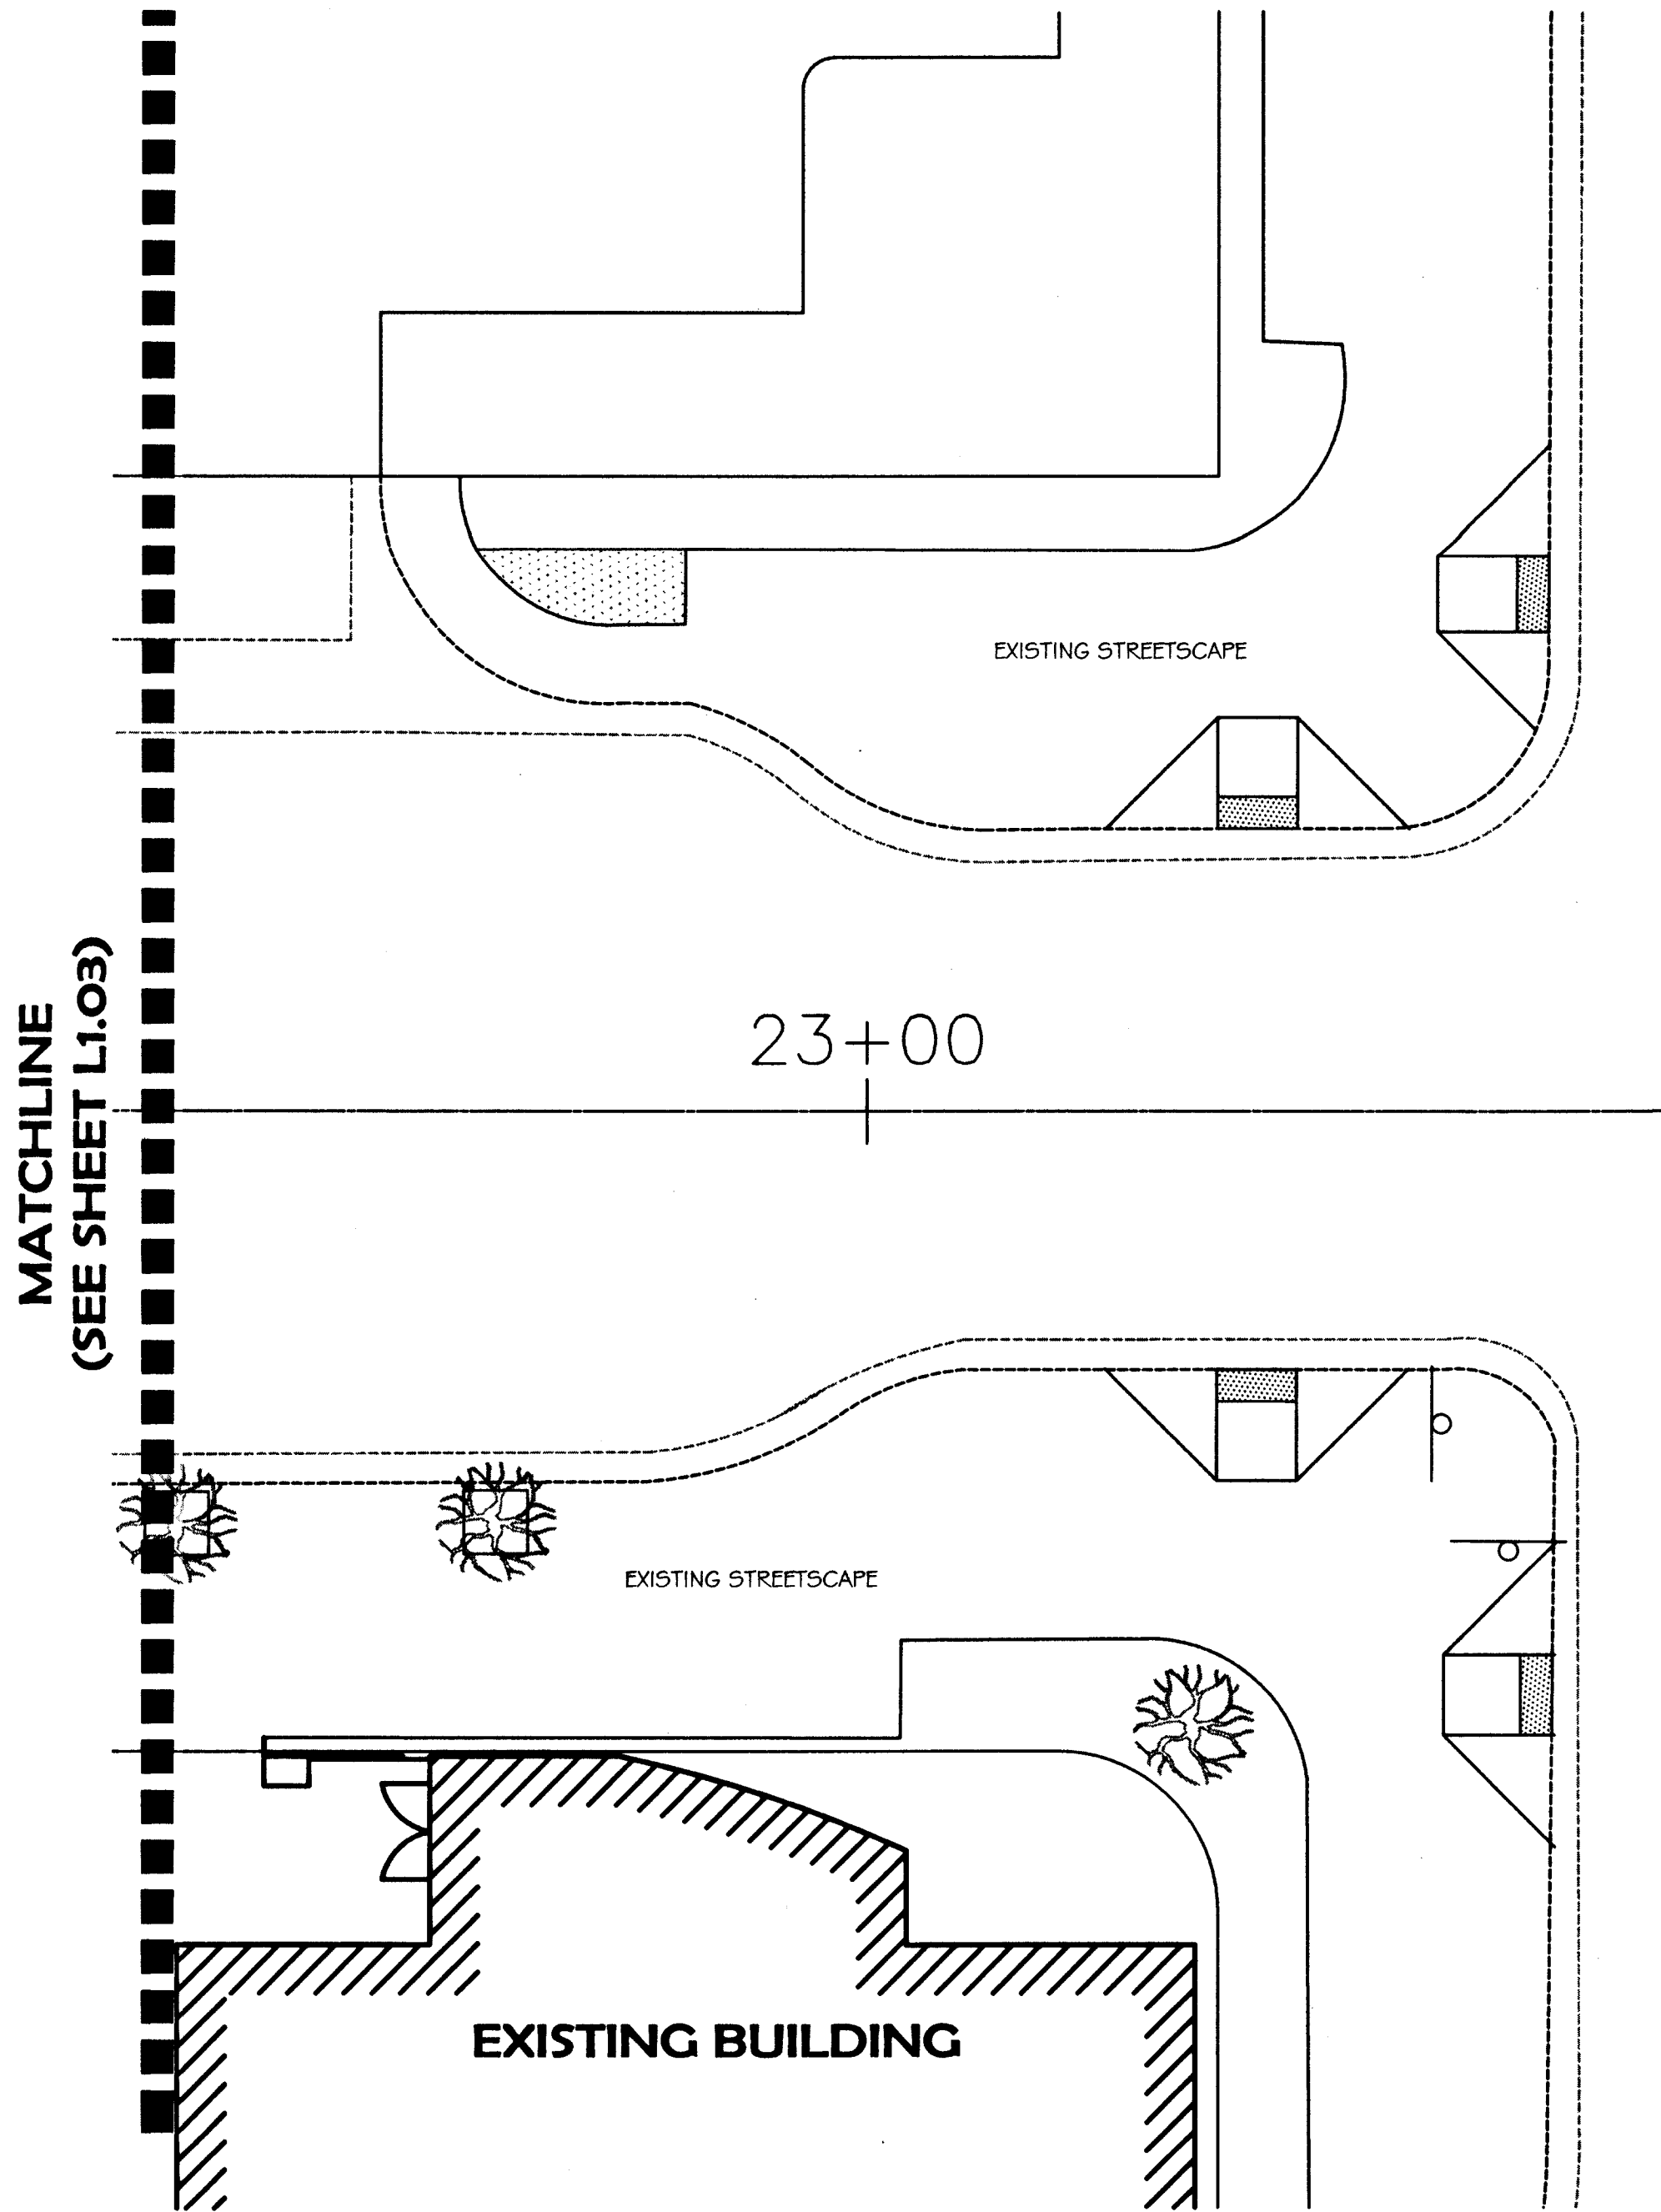

FOURTH STREET

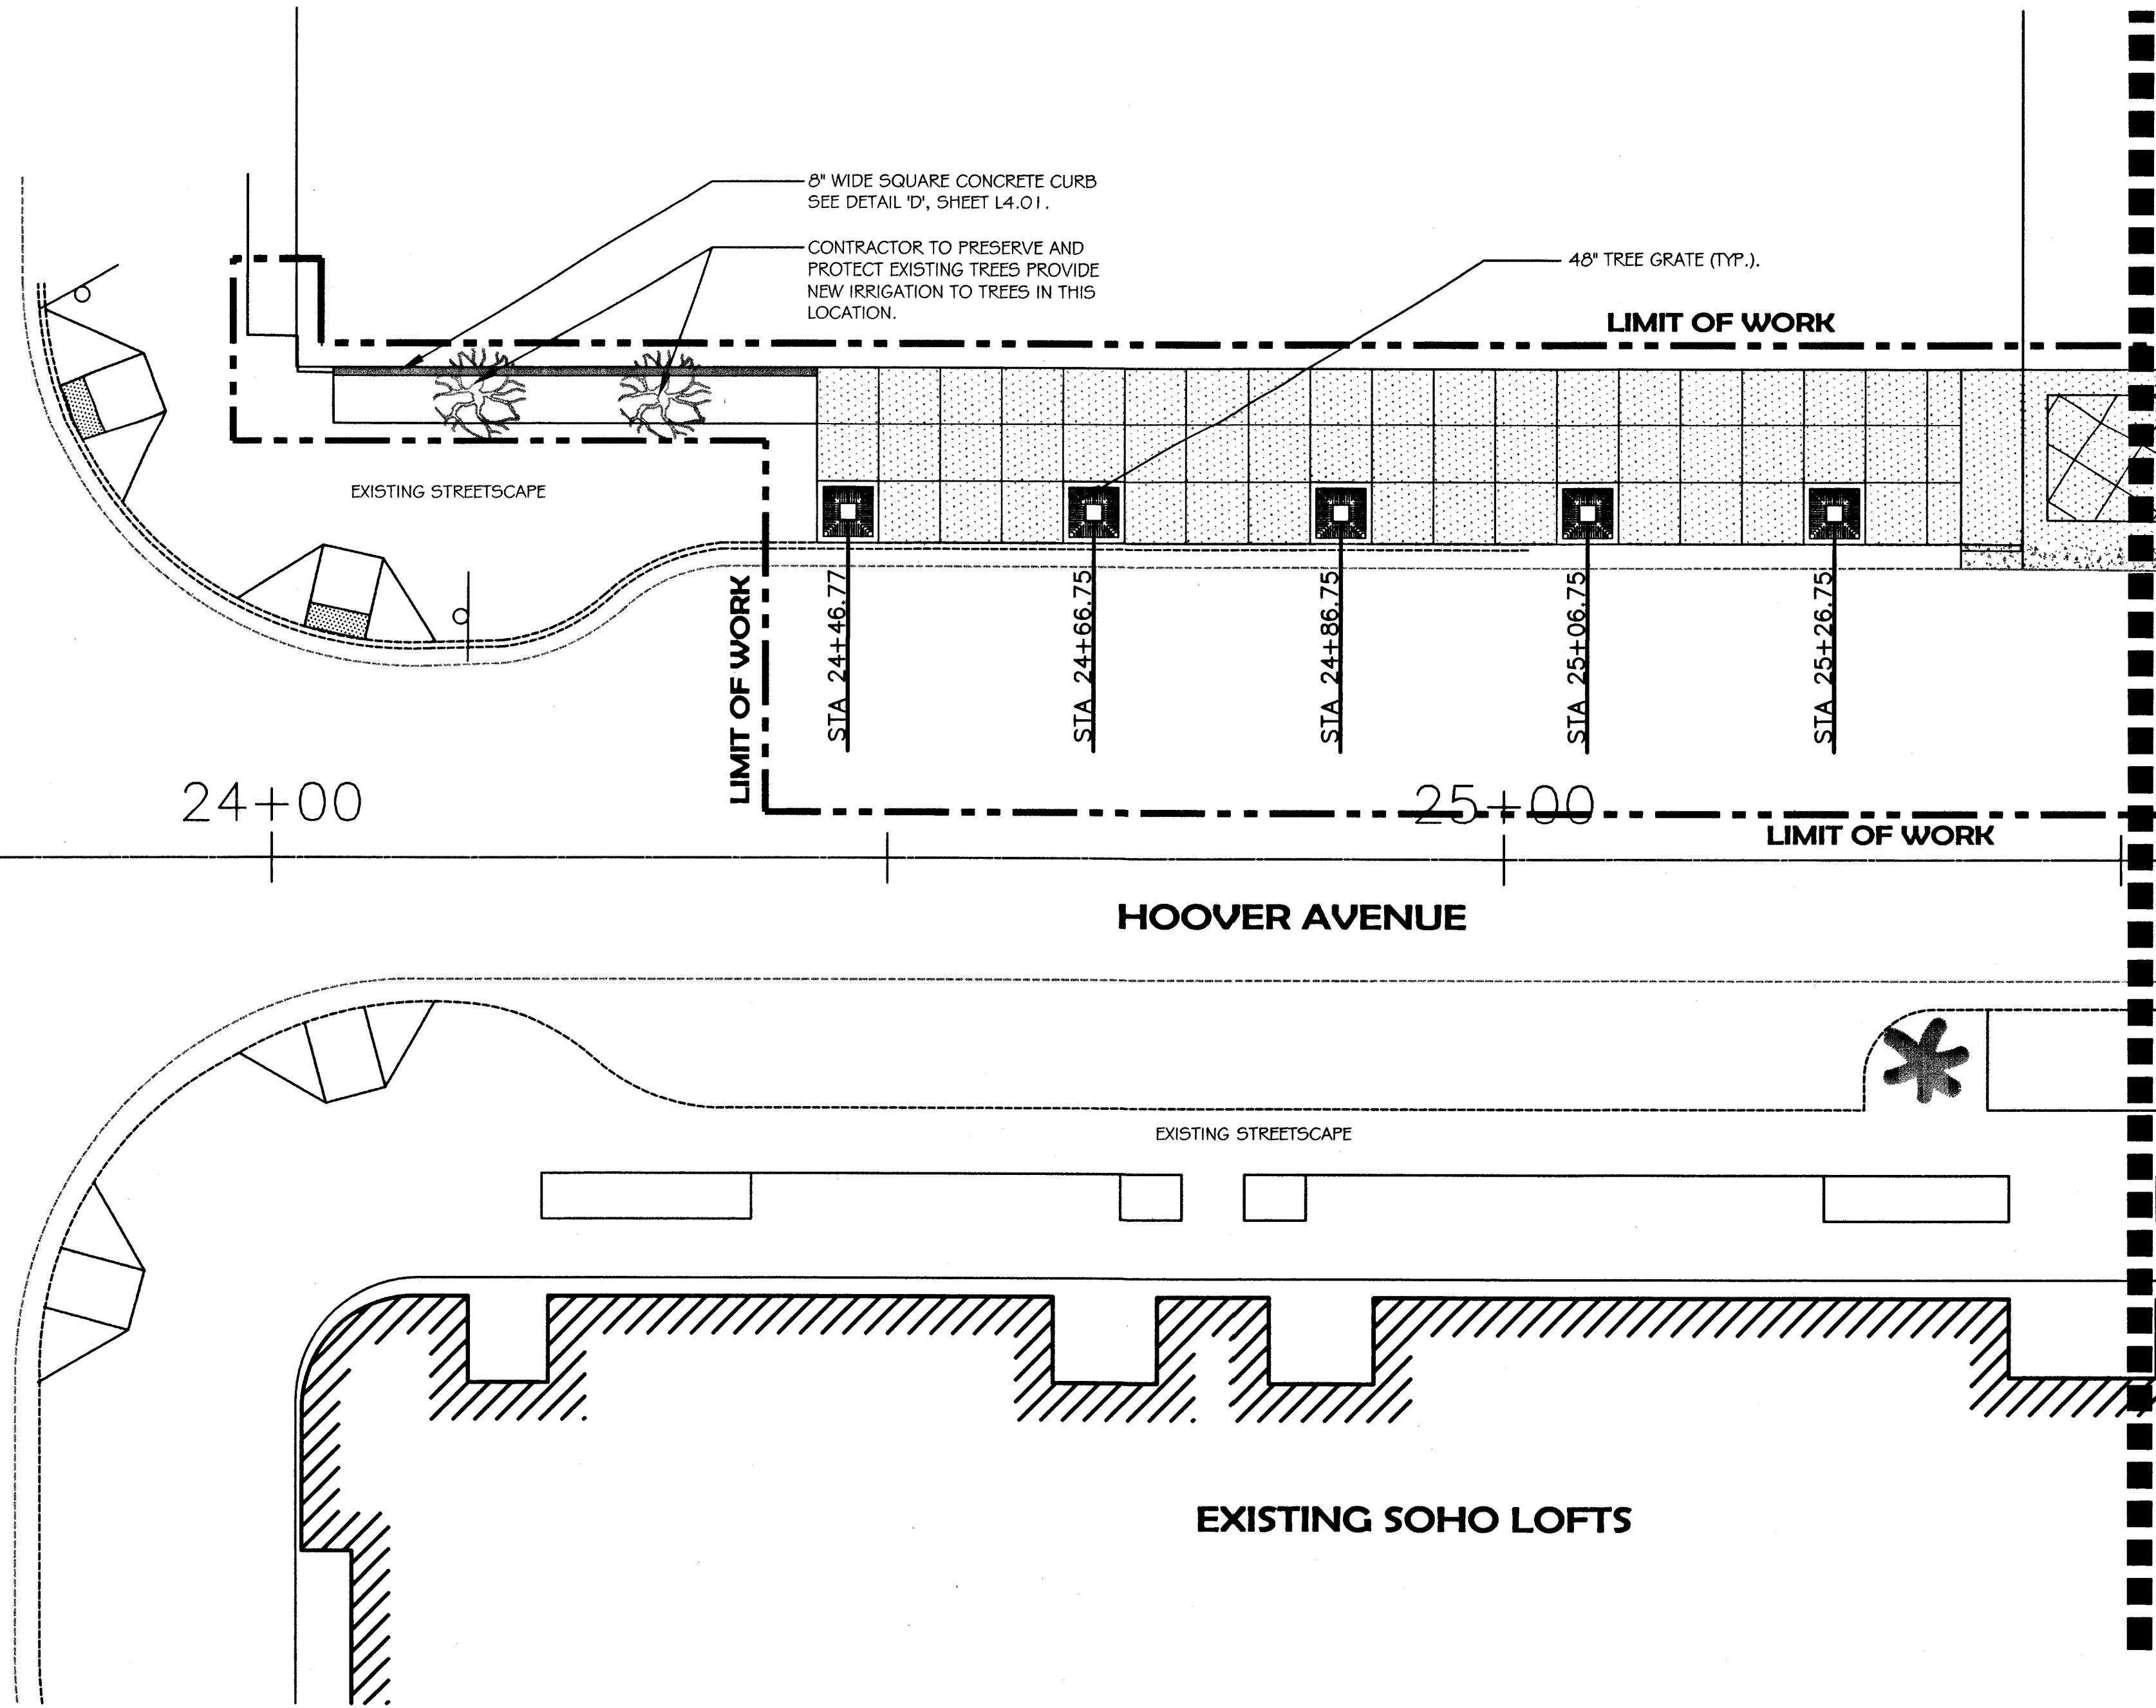

HARDSCAPE LEGEND



SYMBOL	DESCRIPTION
	PAVERS PER DOWNTOWN CENTENNIAL PLAN. SEE DETAIL 'C', SHEET L4.01.
	NATURAL GRAY CONCRETE SCORE IN 5'X5' PATTERN WITH MEDIUM BROOM FINISH. PATTERN TO ALIGN WITH TREE GRATES. SEE CIVIL DRAWINGS.
	ADA ACCESS RAMPS. SEE CIVIL DRAWINGS. (TYP.).
	CURB AND GUTTER. SEE CIVIL DRAWINGS. (TYP.).

HARDSCAPE LEGEND

SYMBOL	DESCRIPTION
	TREE GRATE TO MATCH EXISTING TREE GRATES ON HOOVER STREET: NEENAH R-8706-1A WITH FRAME, AVAILABLE THROUGH NEENAH FOUNDRY COMPANY. CONTACT: RITA CHIHANIK (502) 284-9468. TREE GRATES TO BE INSTALLED PER MANUFACTURERS RECOMMENDATION AND SPECIFICATION. SEE DETAILS 'A' & 'B', SHEET L4.01.
	INSTALL CONCRETE TRASH RECEPTACLE PER MODEL #Q5-PS2532W-A21, T1-SMOOTH STAINED CONCRETE WITH STANDARD GLOSS SEALER, CAST AND PAINTED CITY OF LAS VEGAS TEXT (SCRIPT LETTERS, 2 1/2\"/>
	INSTALL CONCRETE BENCH PER MODEL #Q1-VIC-84B, SMOOTH FINISH WITH GLOSS SEALER. BY QUICK CRETE PRODUCTS TELEPHONE: 1.909.737.6240 OR EQUAL. GLUE DOWN WITH EPOXY. (TYP OF 1 TRASH RECEPTACLE ALONG HOOVER AVE.).

NOTES

- 1) SEE SHEET L4.01 FOR HARDSCAPE DETAILS.
- 2) CONTRACTOR TO COORDINATE ALL UTILITIES, UTILITY VAULTS, CONCRETE WORK AND SLEEVING WITH CIVIL DRAWINGS.

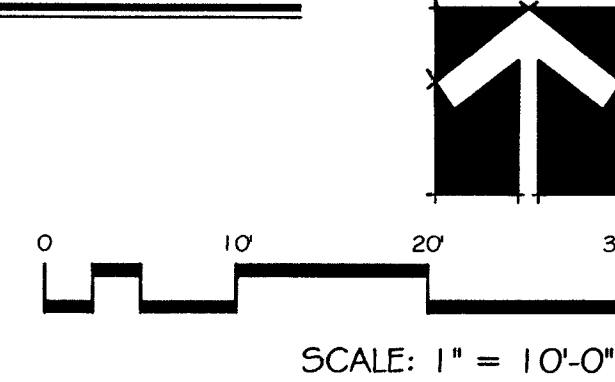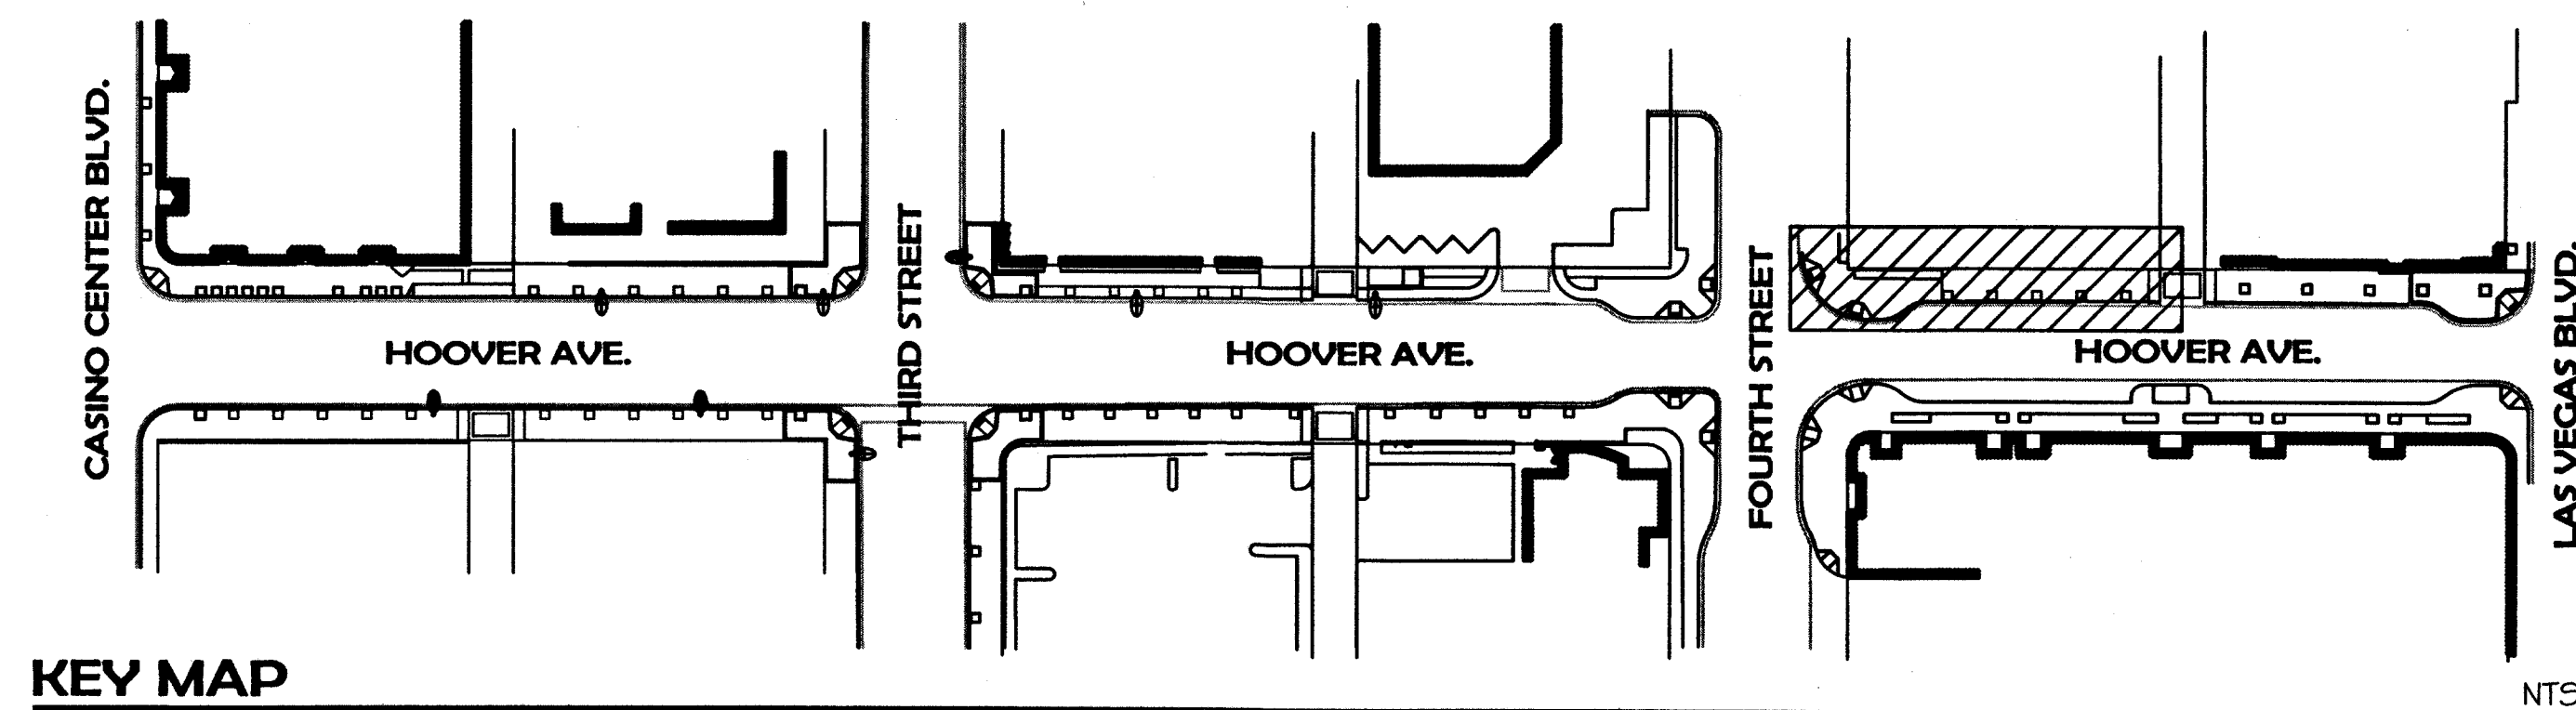

REVISIONS	NO.	DATE	DESCRIPTION	APP'D
DEPARTMENT OF PUBLIC WORKS	ENGINEERING DESIGN SECTION			
	CITY ENGINEER: JORGE CERVANTES, P.E., P.T.O.E. PROJECT MANAGER: ROSA CORTEZ, P.E. DESIGNED BY: SEW DRAWN BY: SEW CHECKED BY: SWS DATE: 07/05/2007			
CITY OF LAS VEGAS		702.597.3108 12 Commerce Center Drive Henderson, NV 89014 www.southwickla.com		
SOUTH WICK LA				
TITLE: HOOVER AVE. AND CASINO CENTER BLVD. STREETSCAPE IMPROVEMENTS				
SHEET: HARDSCAPE PLAN HOOVER AVENUE				
SHEET: L104 31 of 57 DRAWING NO. 107V4812				