

TREE LEGEND



SYMBOL	BOTANICAL/COMMON NAME
	FRAXINUS OXYCARPA 'RAYWOOD' RAYWOOD ASH
	EXISTING STREET TREE

SHRUB LEGEND

SYMBOL	BOTANICAL/COMMON NAME
	HESPERALOE PARVIFLORA RED YUCCA

NOTES

- 1) DECOMPOSED GRANITE (DG) - INSTALL A 2" LAYER OF 1/4" MINUS 'APACHE BROWN' DECOMPOSED GRANITE CONTINUOUS IN ALL TREE GRATE PLANTERS AND LANDSCAPE PLANTERS. AVAILABLE THROUGH KALAMAZOO MATERIALS, INC. (702) 296-9135. BEFORE PLACING GRANITE, COMPACT SUB-GRADE TO 85% AND APPLY A PRE-EMERGENT HERBICIDE TO SOIL. AFTER PLACING GRANITE, RAKE SMOOTH, WET TO ENTIRE DEPTH, ALLOW TO DRY, THEN LIGHTLY SCARIFY SURFACE WITH A LEAF RAKE. APPLY A SECONDARY APPLICATION OF PRE-EMERGENT HERBICIDE TO TOP OF GRANITE. KEEP TOP OF GRANITE 2" BELOW TREE GRATE. DO NOT ALLOW GRANITE TO TOUCH THE TRUNK OF ANY TREE. INSTALL AFTER INSTALLATION OF PLANT MATERIAL. SEE DETAIL 'E', SHEET L5.01.
- 2) SEE SHEET L5.01 FOR PLANTING DETAILS, PLANT SIZES AND QUANTITIES.
- 3) SEE SHEET L4.01 FOR HARDSCAPE DETAILS.
- 4) CONTRACTOR TO VERIFY ALL NEW PLANT MATERIAL MEETS NURSERY TRADE SIZE STANDARDS BY PLANT SPECIES AND CONTAINER SIZE. PLANT TO BE HEALTHY AND IN GOOD CONDITION. TREES WITH DAMAGED TRUNKS OR IMPROPER PRUNING WILL BE REJECTED BY OWNER.
- 5) PRIOR TO BEGINNING WORK, CONTRACTOR TO INVENTORY EXISTING PLANTS AND MARK THOSE TO REMAIN TO BE APPROVED BY OWNER. CONTRACTOR TO VERIFY THAT EXISTING TREES TO REMAIN WILL NOT BE DAMAGED BY DEMOLITION OR CONSTRUCTION. IF DAMAGE DURING DEMOLITION OR CONSTRUCTION, TREE TO BE REPLACE AT CONTRACTORS EXPENSE WITH TREE OF SAME GENUS, SPECIES AND SIZE.

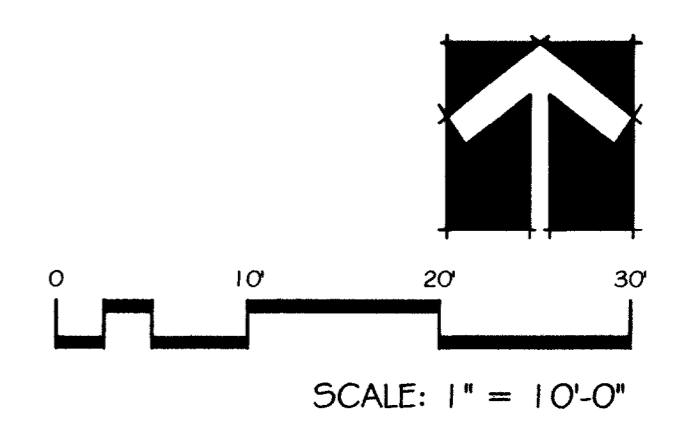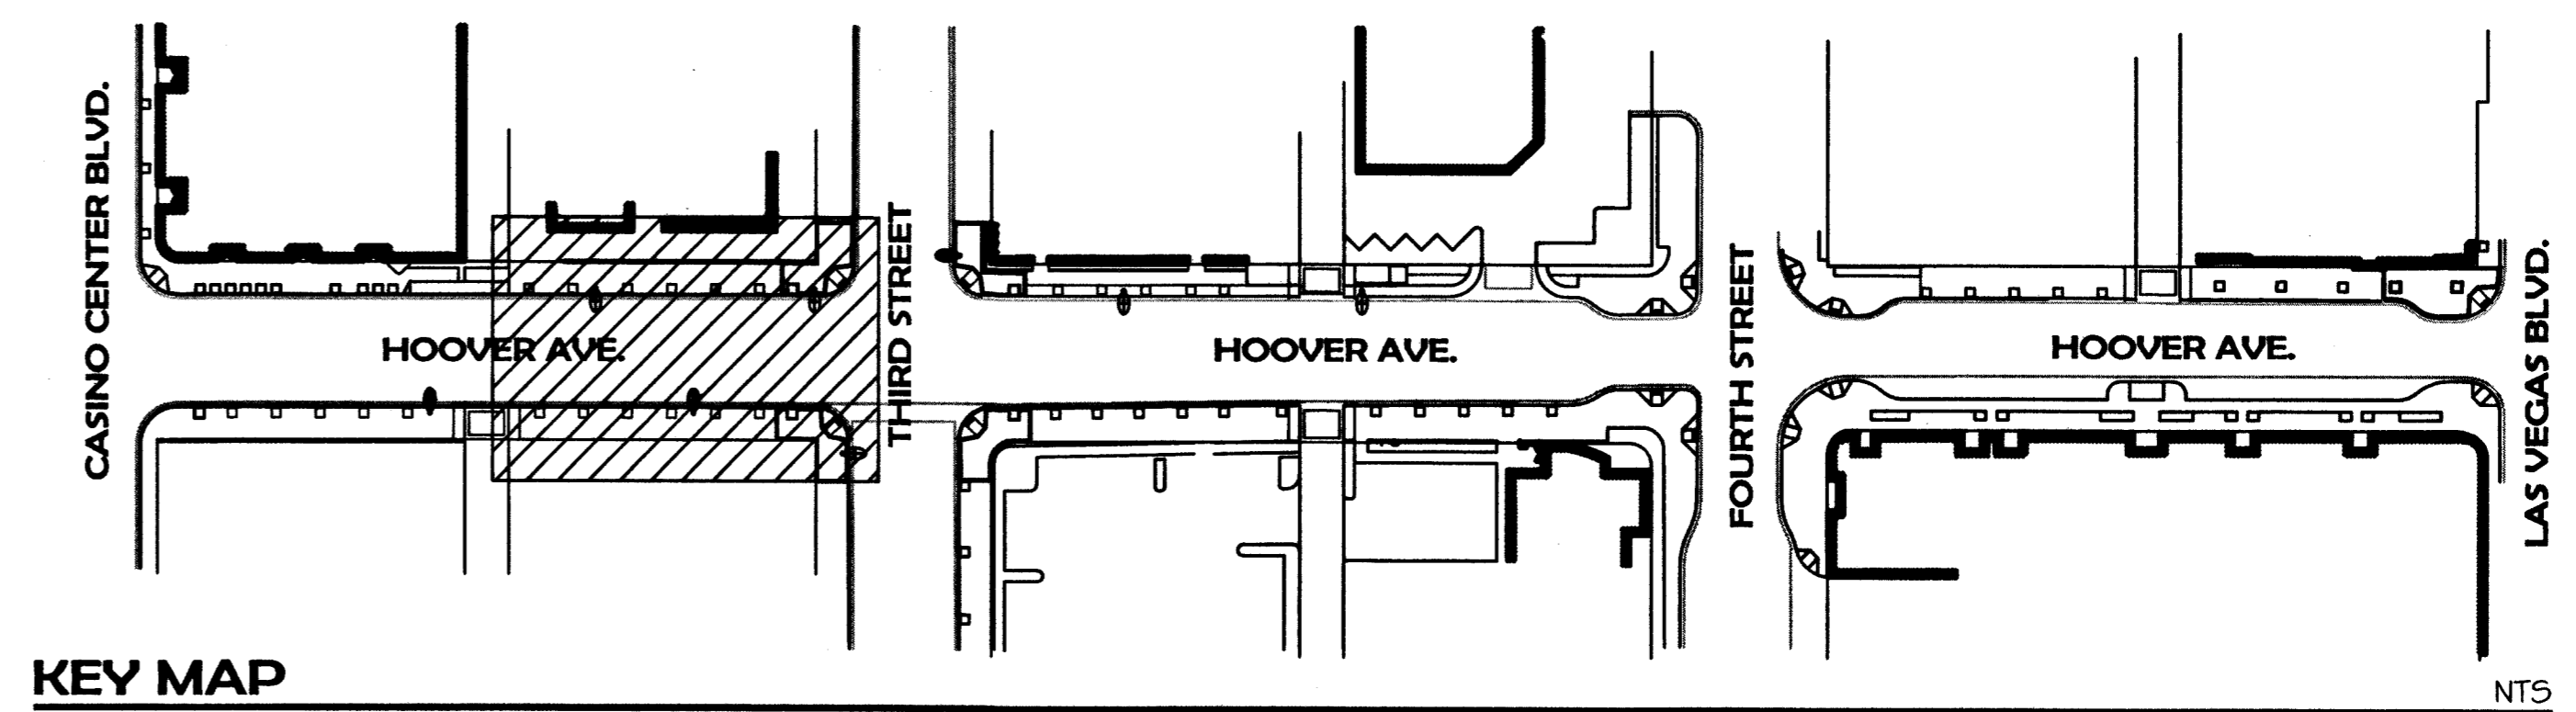


REVISIONS

NO.	DATE	DESCRIPTION

ENGINEERING DESIGN SECTION

CITY ENGINEER: JORGE CERVANTES, P.E., P.T.O.E.	HORIZ. SCALE:
PROJECT MANAGER: ROSA CORTIZ, P.E.	SEE PLAN
DESIGNED BY: SEW	VERT. SCALE:
DRAWN BY: SWS	NONE
CHECKED BY: SWS	
DATE: 07/09/2007	

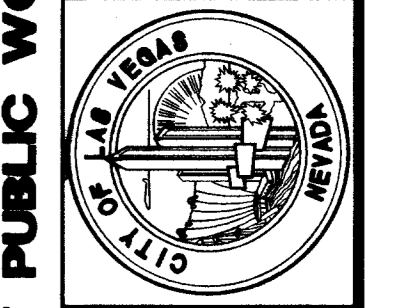

702.597.3108
12 Commerce Center Drive
Henderson, NV 89034
www.southwickla.com

SOUTHWICK LA

DEPARTMENT OF PUBLIC WORKS

HOOVER AVE. AND CASINO CENTER BLVD. STREETSCAPE IMPROVEMENTS

PLANTING PLAN

HOOVER AVENUE

TITLE: SHEET: **L2.02**

38 of 57

DRAWING NO. **107V4812**

N:\2006\06-083 CLV Hoover Casino Trails Omega L06-083.dwg 07/06/2007 10:33

104699