




DETAIL "A"
NTS

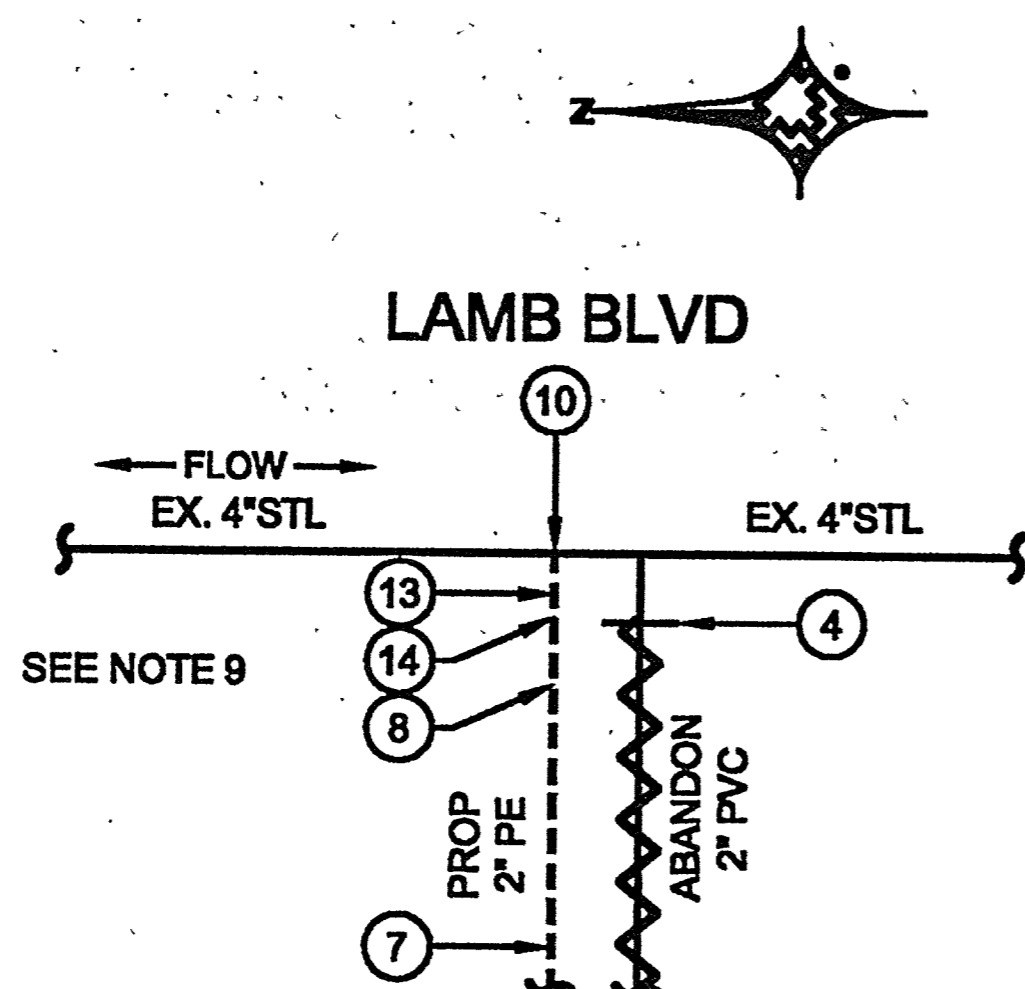


DETAIL "B"
NTS

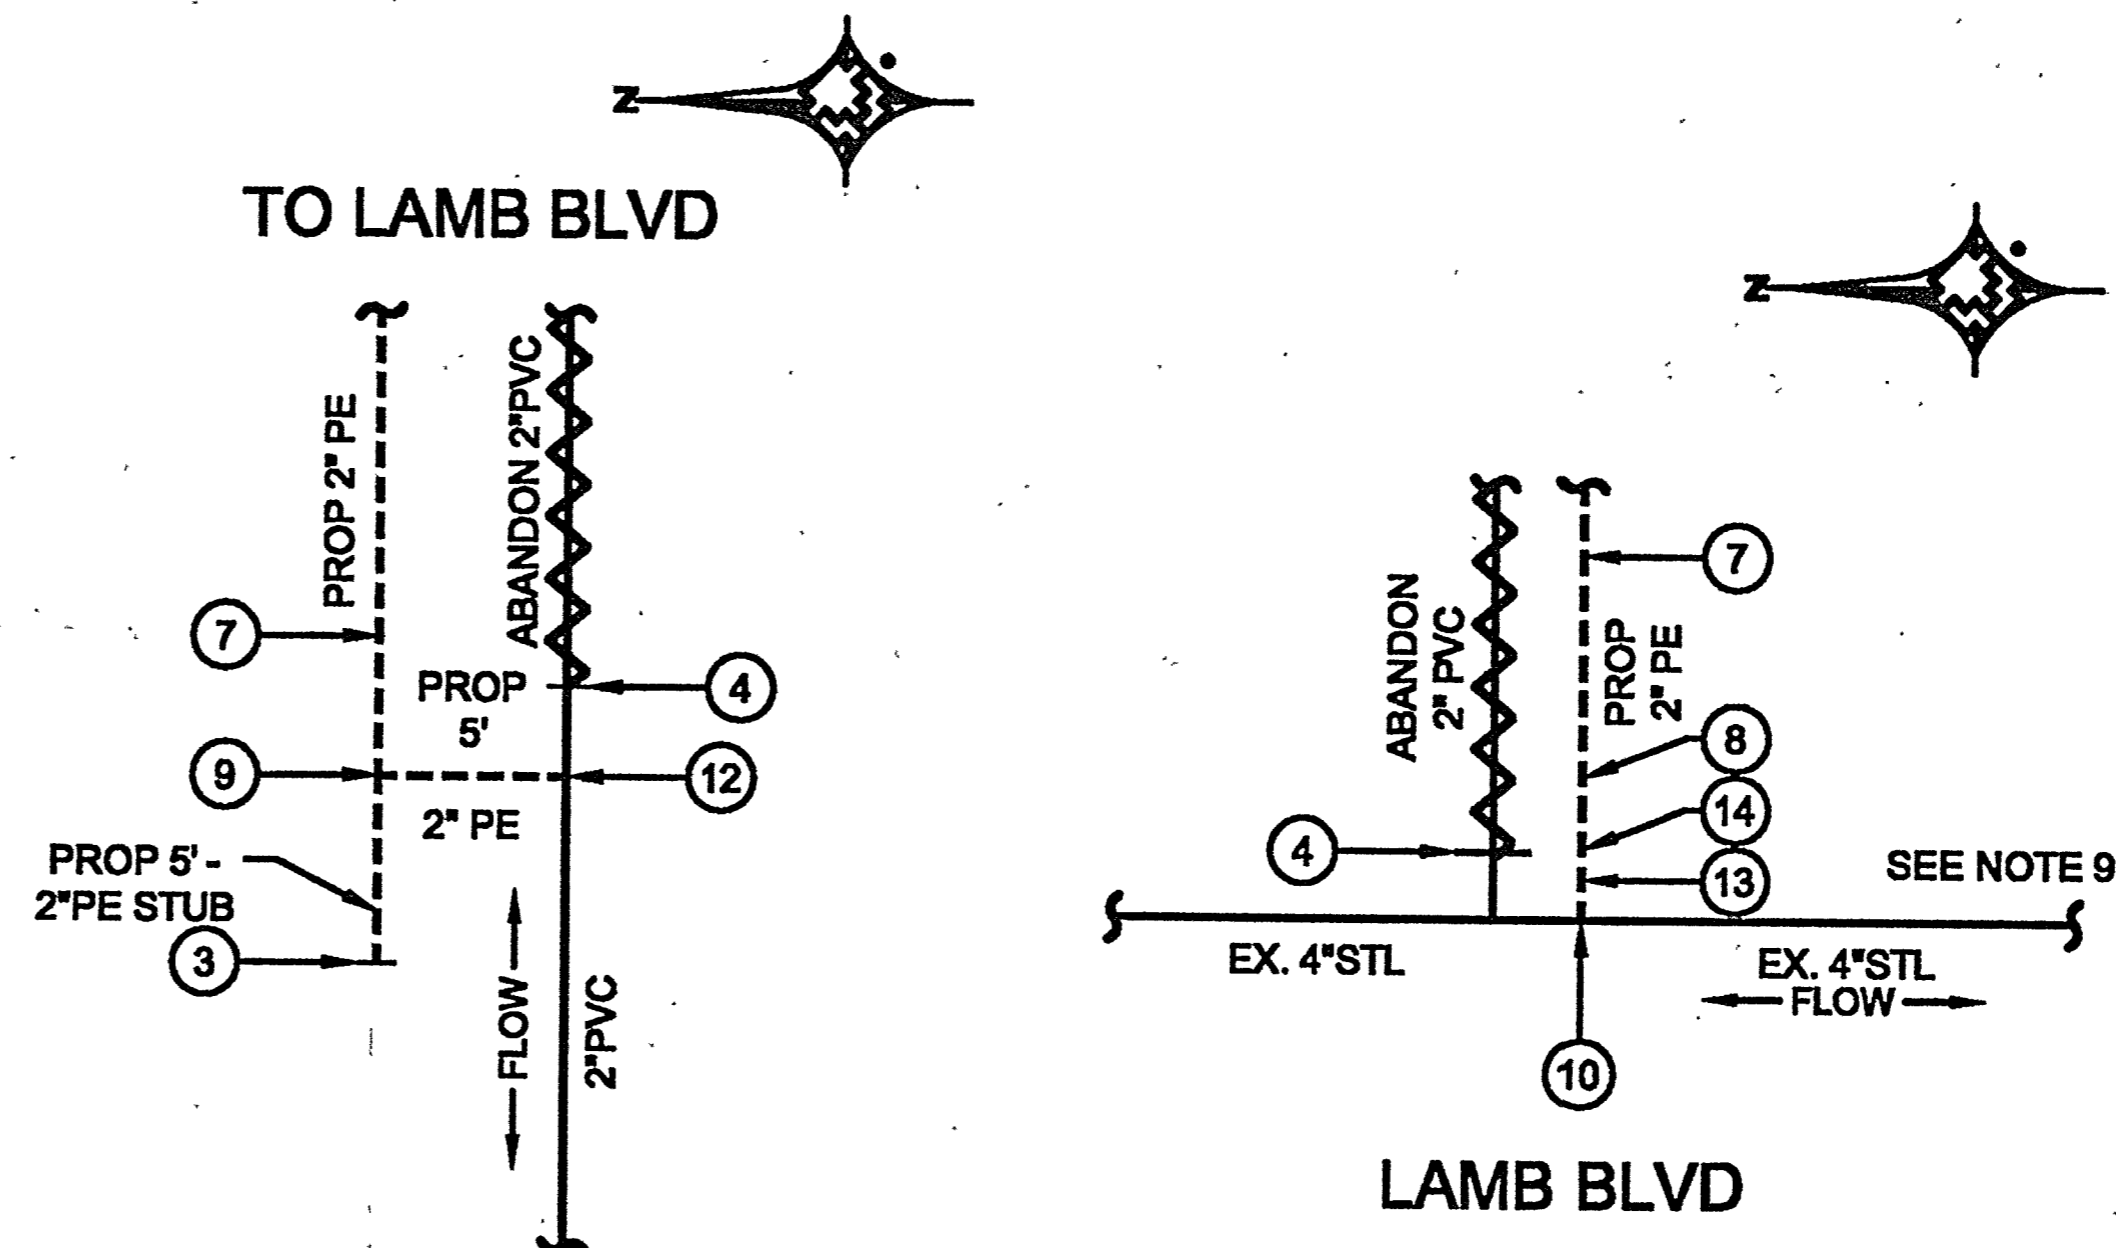


DETAIL "C"
NTS

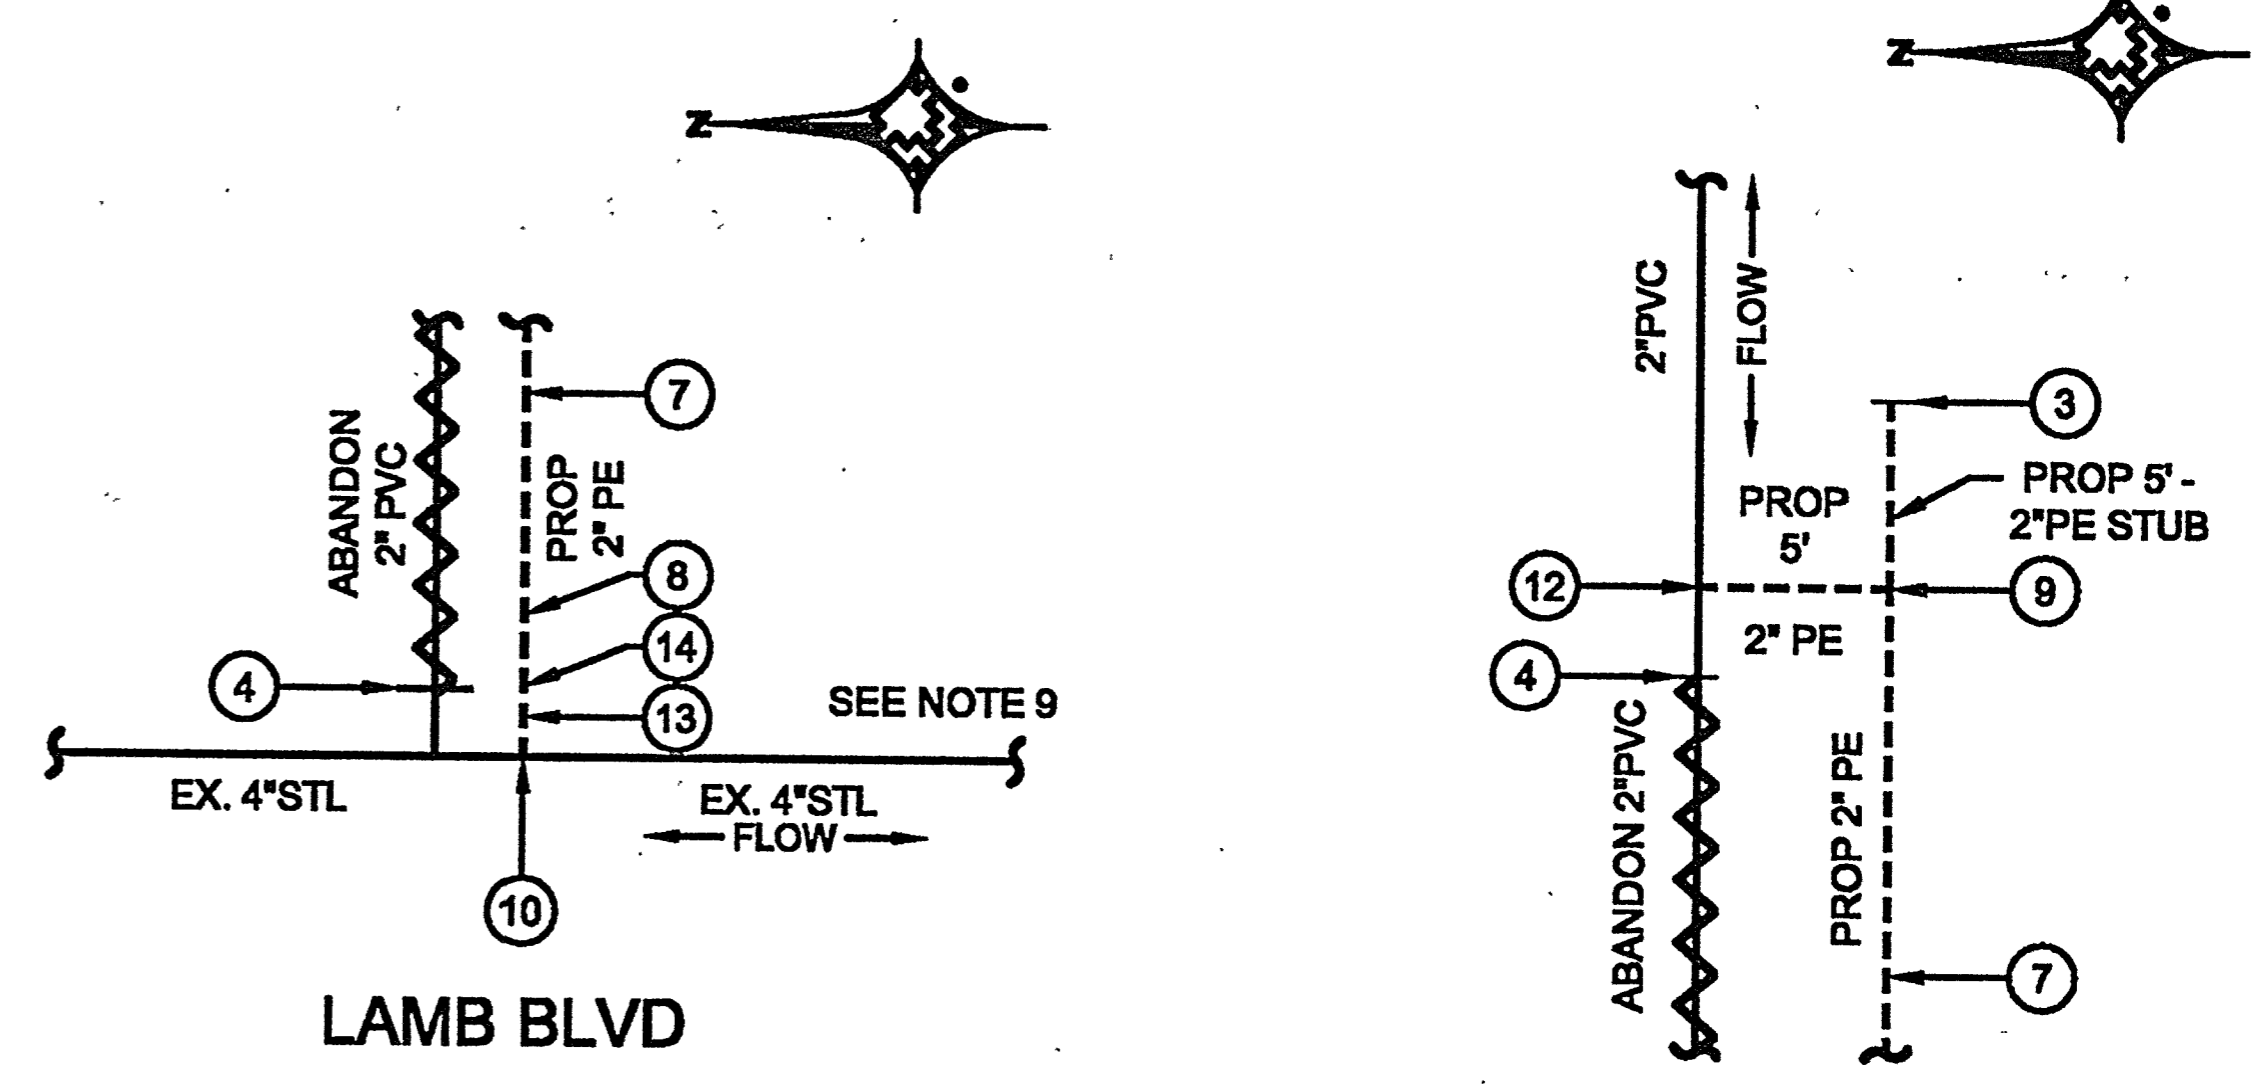


DETAIL "D"
NTS

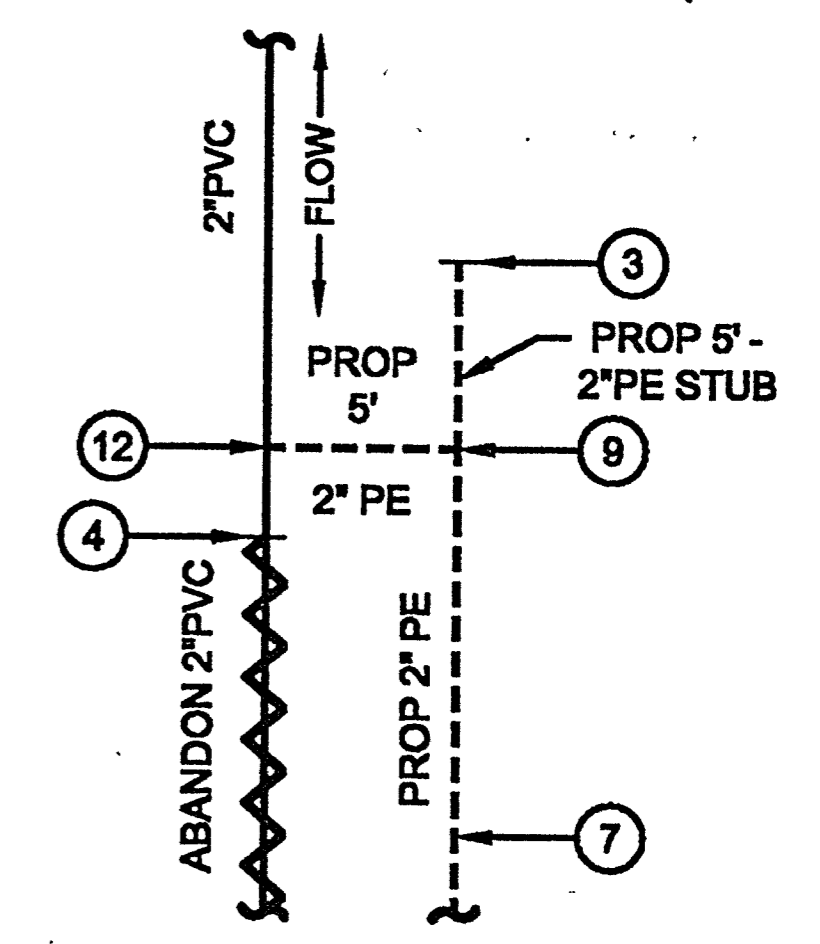


DETAIL "E"
NTS

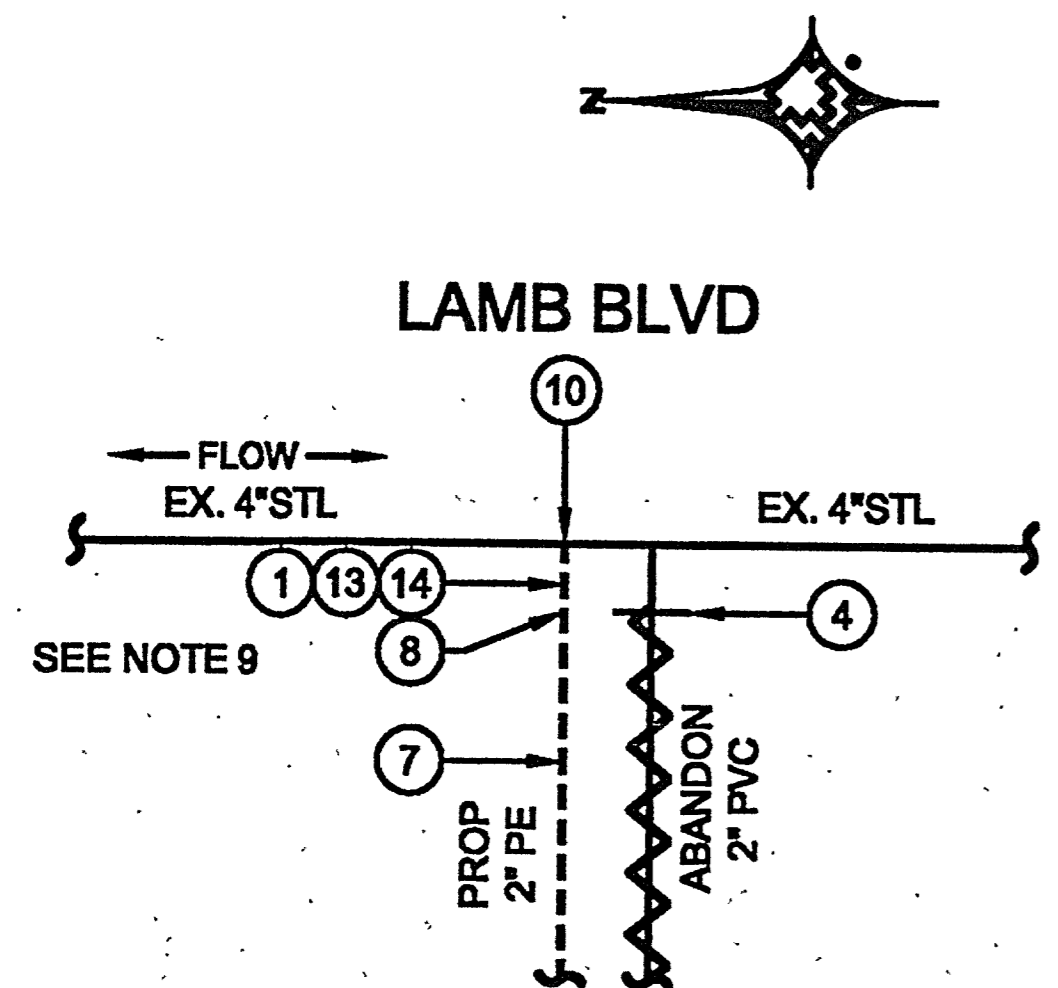


DETAIL "F"
NTS

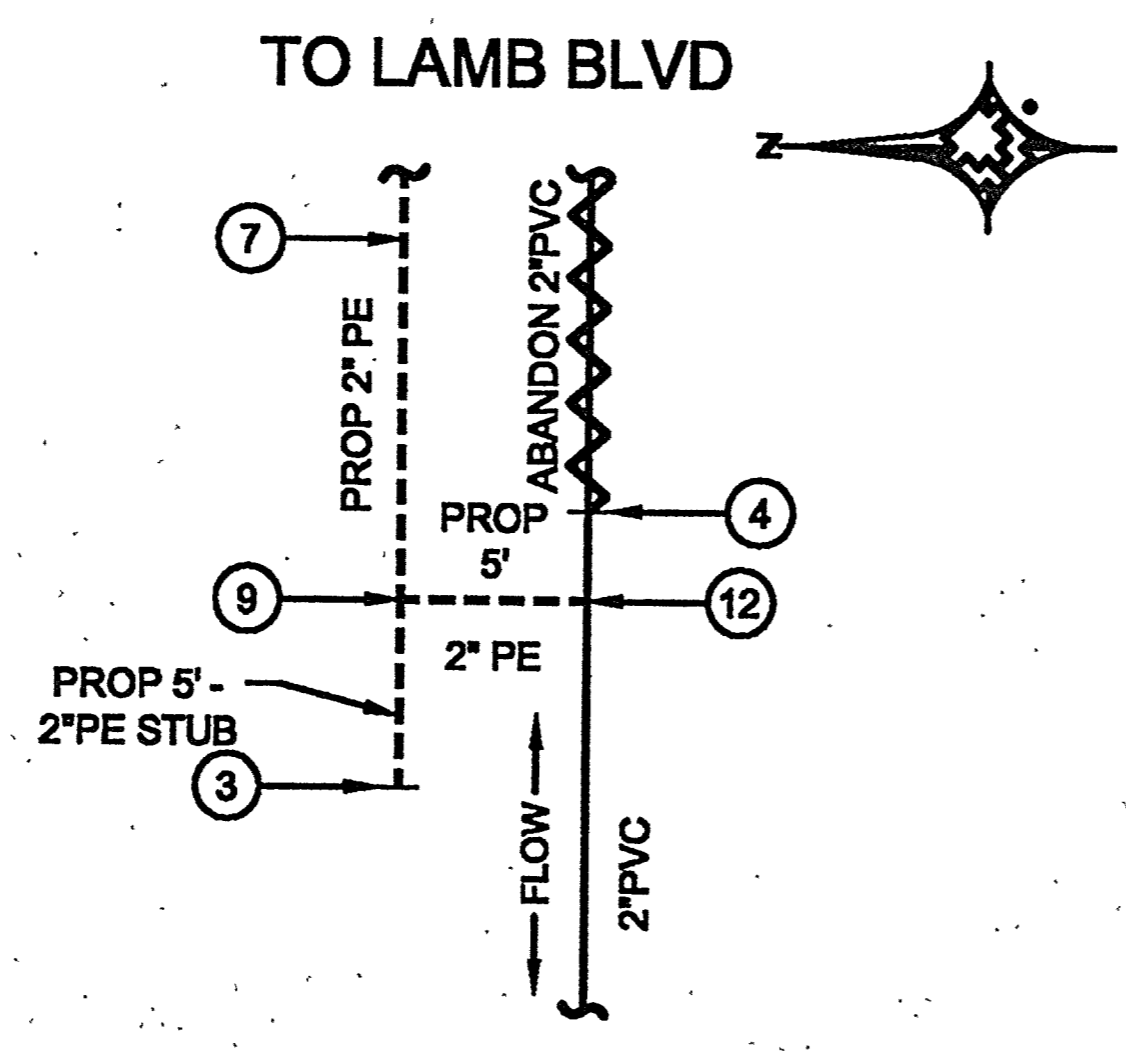

DETAIL "G"
NTS

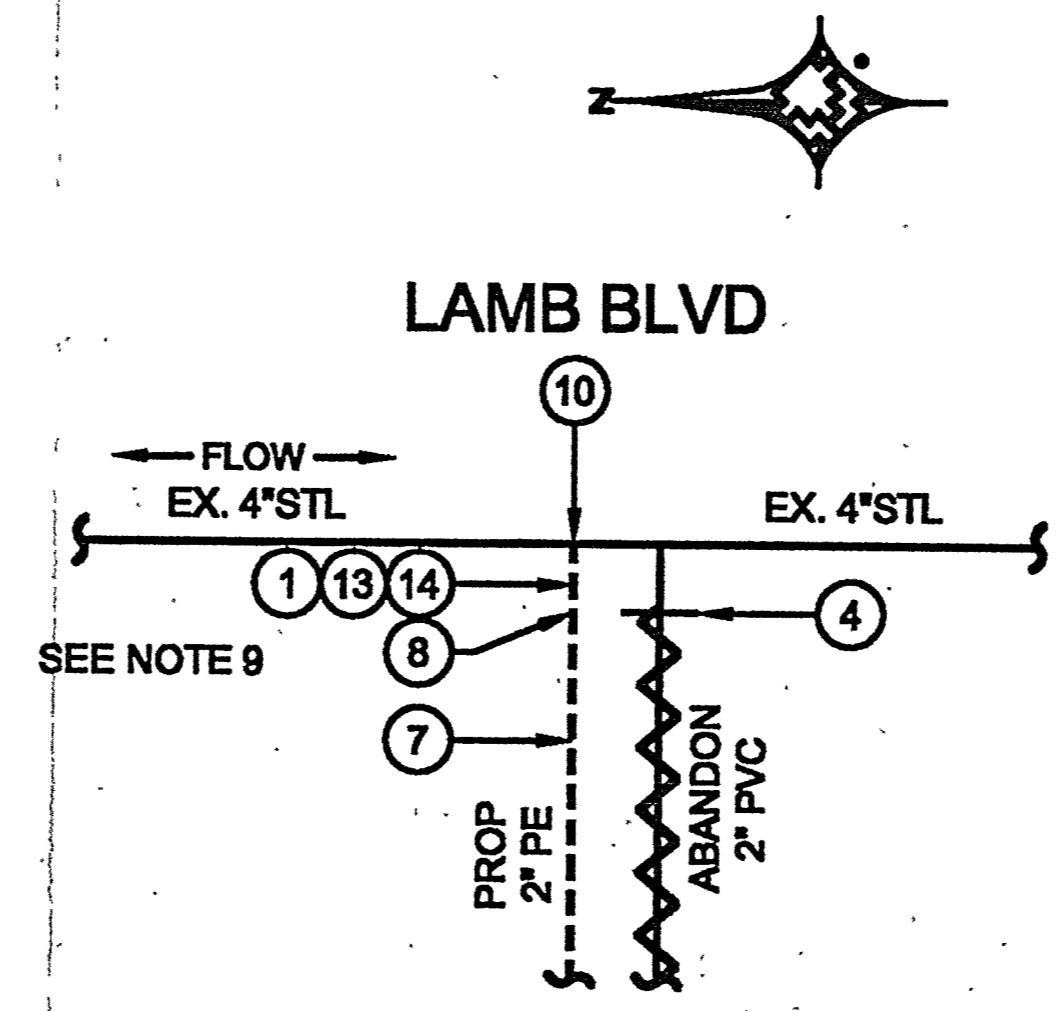

DETAIL "H"
NTS

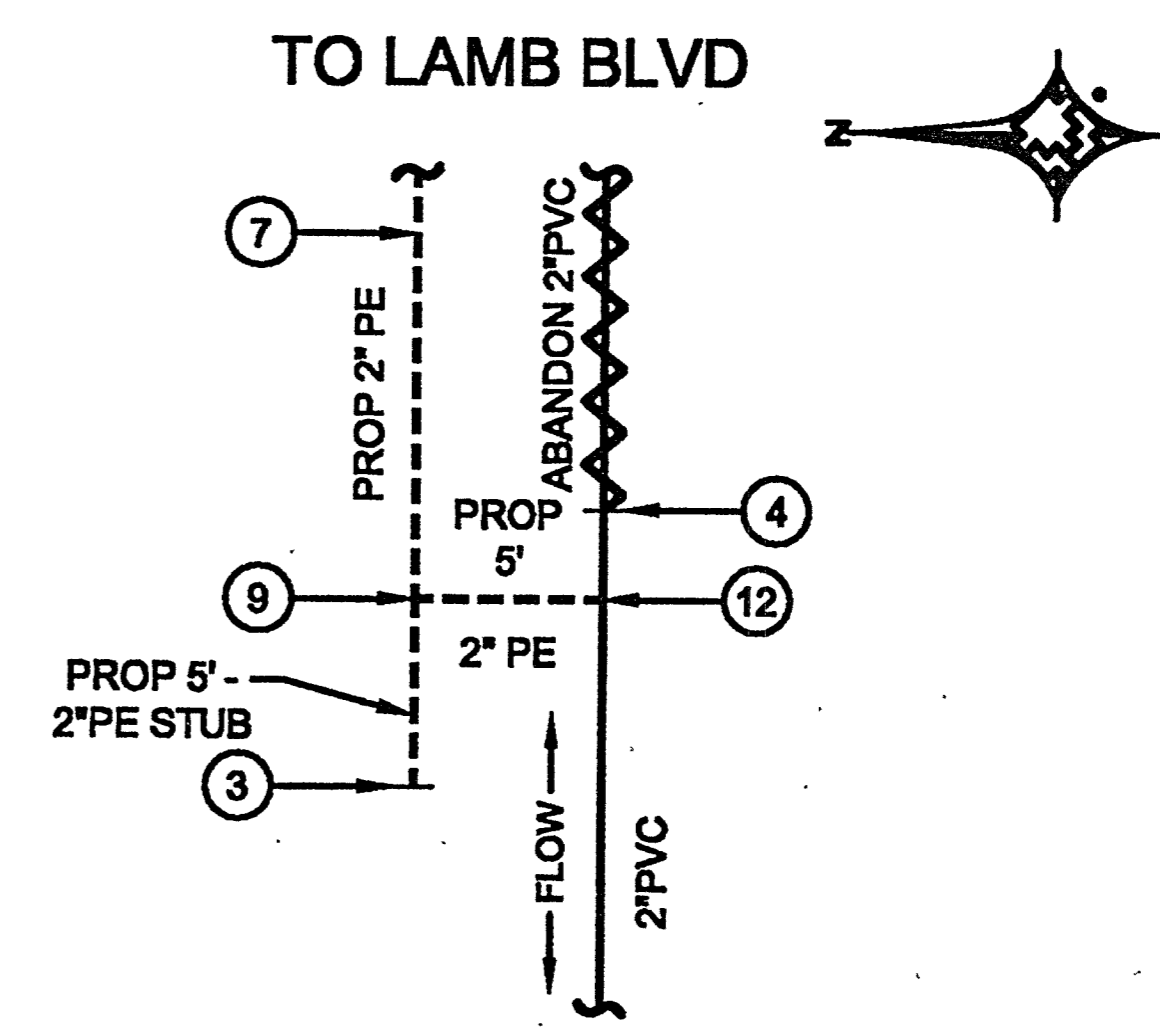

DETAIL "I"
NTS

CALL BEFORE YOU DIG
CAN YOU DIG IT!
1-800-227-2600
(48hrs. Advance Notice Required)

<table border="1"> <tr> <th>NO.</th> <th>DESCRIPTION</th> <th>BY</th> <th>DATE</th> <th>APPVD.</th> </tr> <tr> <td> </td> <td> </td> <td> </td> <td> </td> <td> </td> </tr> </table>				NO.	DESCRIPTION	BY	DATE	APPVD.						<table border="1"> <tr> <th>UNIT NO.</th> <th>UNIT TYPE</th> <th>INSTL. PROPOSED</th> <th>RET. COMPLETED</th> <th>INSTL. COMPLETED</th> <th>RET.</th> </tr> <tr> <td> </td> <td> </td> <td> </td> <td> </td> <td> </td> <td> </td> </tr> </table>				UNIT NO.	UNIT TYPE	INSTL. PROPOSED	RET. COMPLETED	INSTL. COMPLETED	RET.							AS-BUILT DRAWING-PRESSURE TEST DATA PIPE DIA. _____ PIPE LENGTH _____ PIPE TYPE _____ MIN. DURATION _____ TEST MEDIUM: <input type="checkbox"/> AIR <input type="checkbox"/> NITROGEN <input type="checkbox"/> WATER <input type="checkbox"/> SOAP TEST METHOD: <input type="checkbox"/> GAUGE <input type="checkbox"/> CHART GAUGE/PRESS REC. SN# _____ TEST PRES. (PSIG) _____ TIME _____ DATE _____ PERFORMED BY _____				VISUAL INSPECTION CERTIFICATION I HAVE VISUALLY INSPECTED ALL HEATED FUSIONS, SOLVENT CEMENT, MECHANICAL JOINTS, AND WELDS THAT I HAVE PERFORMED. NAME _____ DATE _____ AS-BUILTS ACCEPTED BY _____ DATE _____ POSTED BY _____ DATE _____ POSTING QCD BY _____ DATE _____				CONSTRUCTION INSPECTOR _____ FOREMAN _____ REVIEWED BY _____				ISOLATION AREA 12 W. R. NO. 464150 LOCATION ATLAS #/TILE # TOWN 20S R62E SEC 29, 30, 31, 32 X648Y512 X648Y520				ENGINEER/TECHNICIAN ROBERT MILLER ACCOUNT REP. _____ PROJECT CONTACT _____ SHEET NO. 7 OF 7 DWN. BY 881 SCALE 1"=30' DATE 6/10/07 APPVD. BY _____ TITLE F-CLV-LAMB BLVD PVC REPLACEMENT 107V4862-SW9			
NO.	DESCRIPTION	BY	DATE	APPVD.	
UNIT NO.	UNIT TYPE	INSTL. PROPOSED	RET. COMPLETED	INSTL. COMPLETED	RET.	



103149