




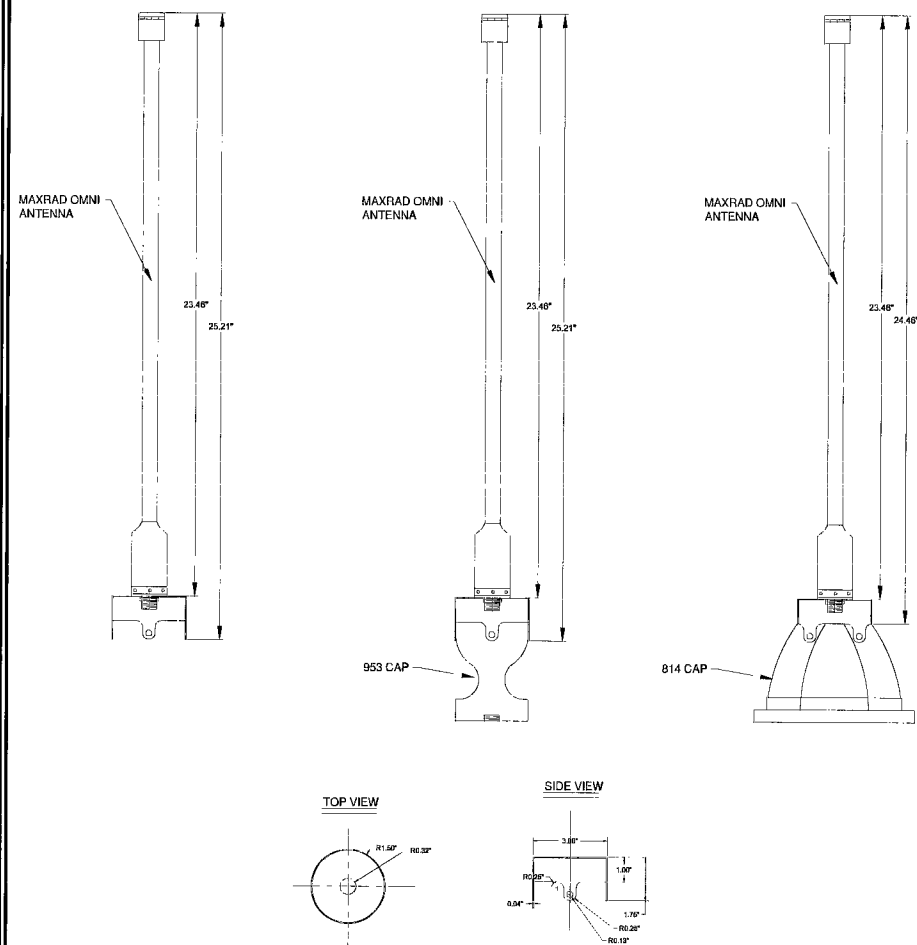

SCALE: N.T.S. STREET LIGHT ADAPTER K

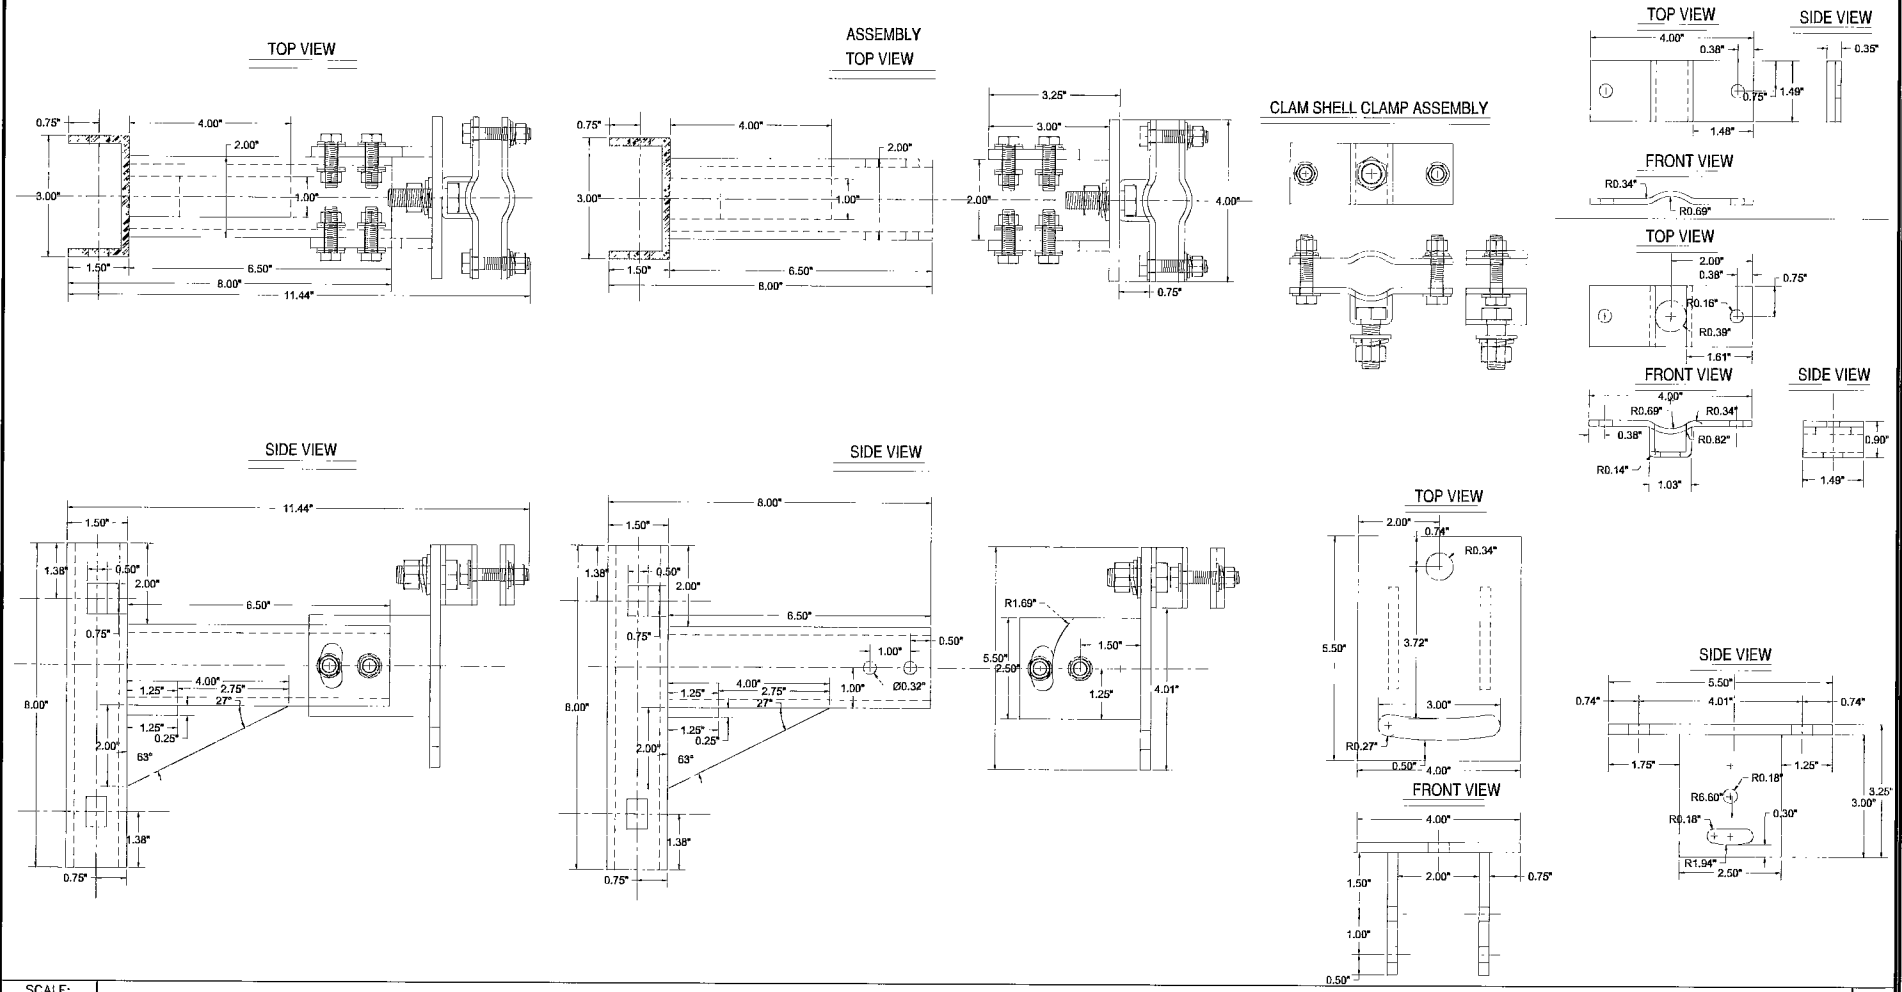

SCALE: N.T.S. STR.-ANTENNA ARM L

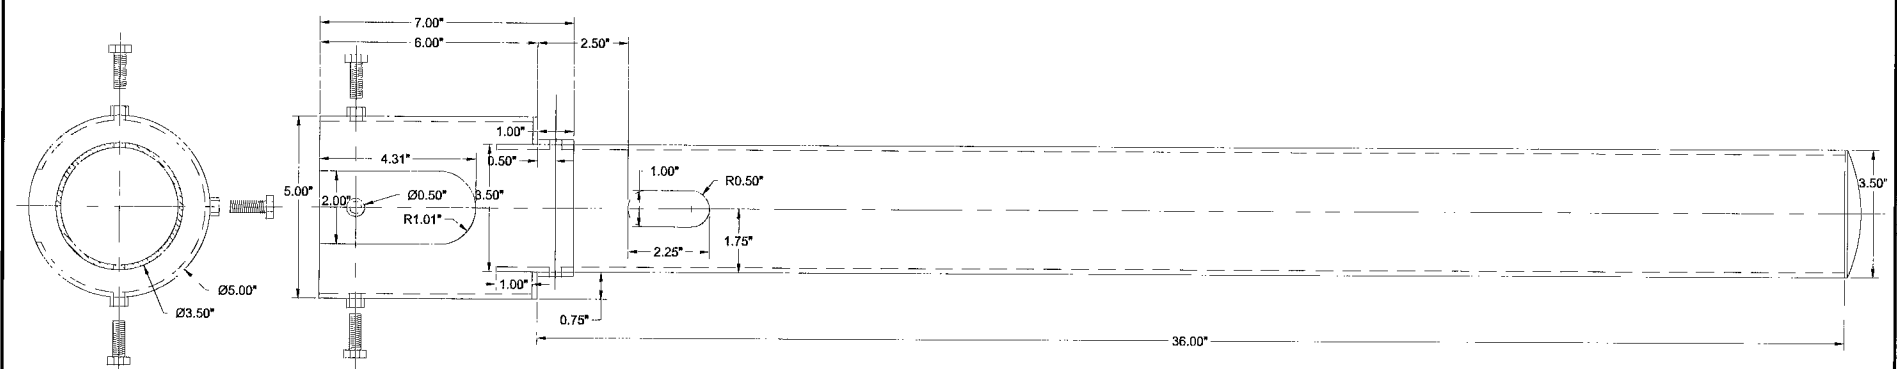

122823 SCALE: N.T.S. PANEL STREET LIGHT MOUNT M



NextG Networks of California, Inc.
2216 O'TOOLE AVE.
SAN JOSE, CALIFORNIA 95131
PHONE: (408) 954-1580

PROJECT INFORMATION:

SPR1009NV-SUMN020
LAS VEGAS, NV 89144

CURRENT ISSUE DATE:

03/10/2010

PERMIT SUBMISSION:

REV.: DATE: DESCRIPTION: BY:

PLANS BY:



NextG Networks of California, Inc.

REP:

COMMENTS:

H # 37711
DWG # 107V 5413 - TEL

SHEET TITLE:

TYPICALS 3

SHEET NUMBER: **8** REVISION:

8 OF 8